


DRC

PZ25- 12000009
12/17/2025

DRC

PZ25-12000009
09/03/2025

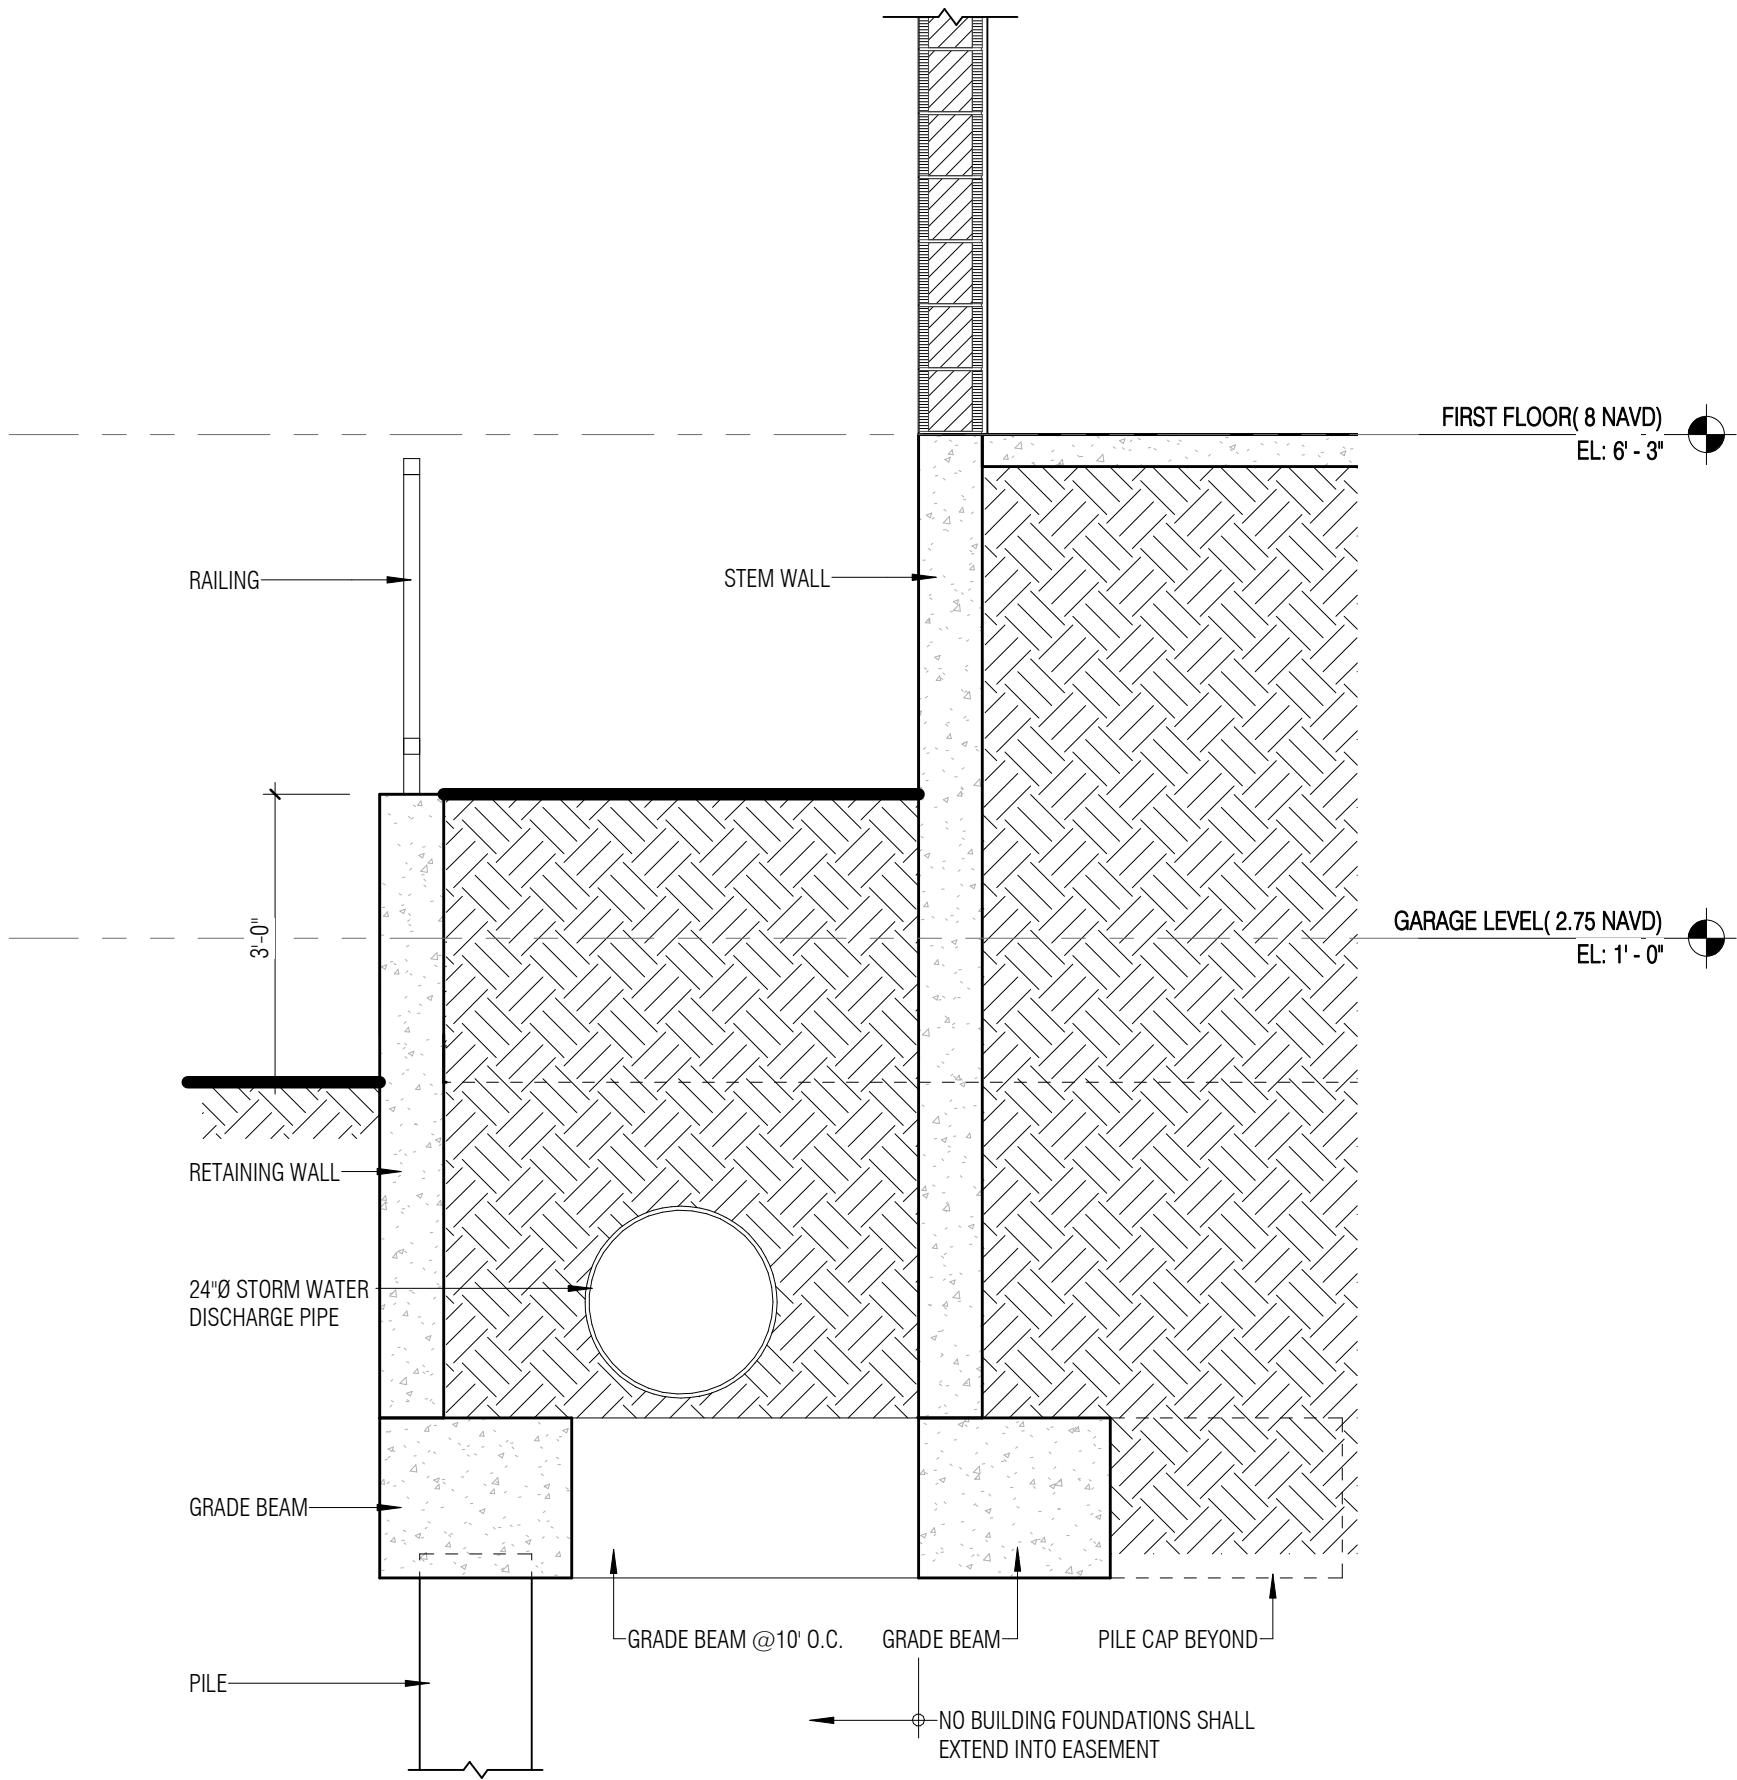

STRUCTURAL SECTION AT
EASEMENT

1

S-001

Scale: 1/2" = 1'-0"



BLISS & NYITRAY, INC.
STRUCTURAL ENGINEERS
FL Certificate of Authorization No. 674
580 Village Blvd., Suite 310
West Palm Beach, Florida 33409
Tel. (561) 623-7081 www.bniengineers.com
Lazaro Alfonso, P.E. FL Reg. No. 69782

PROJECT: RIVERSIDE TOWNHOMES

SCALE: SEE SECTION

DRAWN
LA

ISSUED:
06/20/25

PROJECT No.
24W43

CROSS REF.

REVISIONS.

S-001