


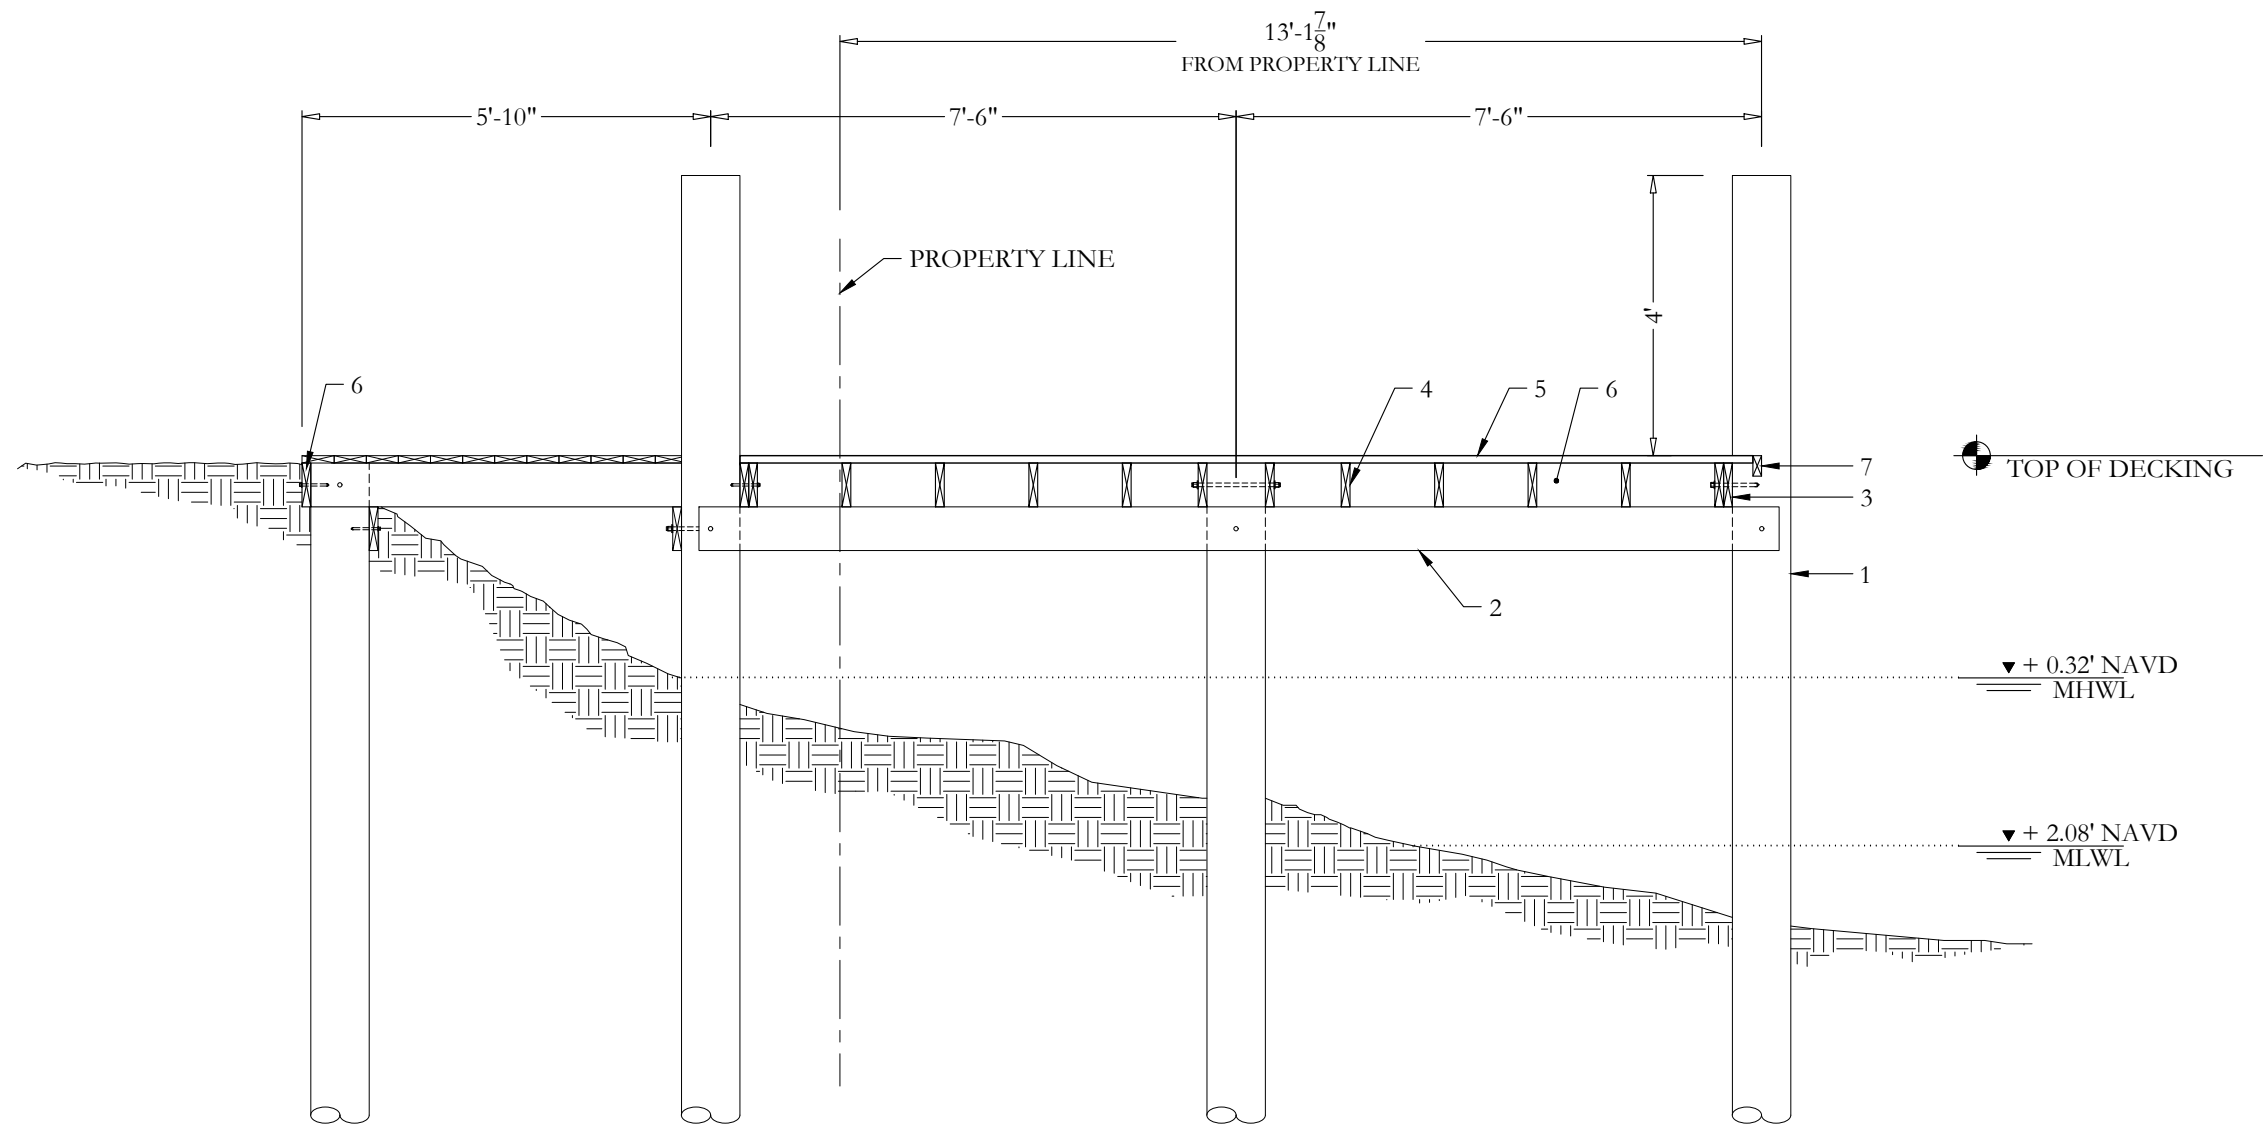

A SECTION A
SHT-4 SCALE: $\frac{3}{8}$ " = 1'-0"

WOOD DOCK IDENTIFICATION:

1. NEW 10" Ø WOOD PILINGS (17 TOTAL)
2. 2" X 8" SUBSTRINGER WITH (1) 5/8" THRU BOLT OR LAG BOLT @ PILINGS AND HANGERS
3. (2) 2" X 8" STRINGERS @ PILINGS WITH (1) 5/8" THRU BOLT OR LAG BOLT TO PILINGS
4. 2" X 8" STRINGERS W/ (2) 16D NAILS TO EACH SUBSTRINGER; @ 16"O.C. FOR AZEK DECK BOARDS OR 24"O.C. FOR PRESSURE TREATED WOOD DECKBOARDS OR 5/4" IPE DECK BOARDS
5. PROPOSED HDPE DECKING WITH S.S. DECK SCREWS
6. 2" X 8" FASCIA BOARD
7. 2" X 4" WOOD TRIM

SHEET 4 OF 5

PREPARED FOR:

B&M MARINE CONSTRUCTION, INC.
1211 S. MILITARY TRAIL SUITE #200
DEERFIELD BEACH, FL 33442
O: (954) 421 - 1700

PROJECT:

New Wood Dock for
Vincenzo Costanza
777 South Federal Hwy C-203
Pompano Beach, FL 33062

MARK WEBER, P.E.
LICENSE #53895 CA30702

MW ENGINEERING, INC.
902 NE 1ST STREET SUITE #2
POMPANO BEACH, FLORIDA 33060
OFFICE: (754) 333 - 0877
WEBSITE: MWENGINEERING.NET