


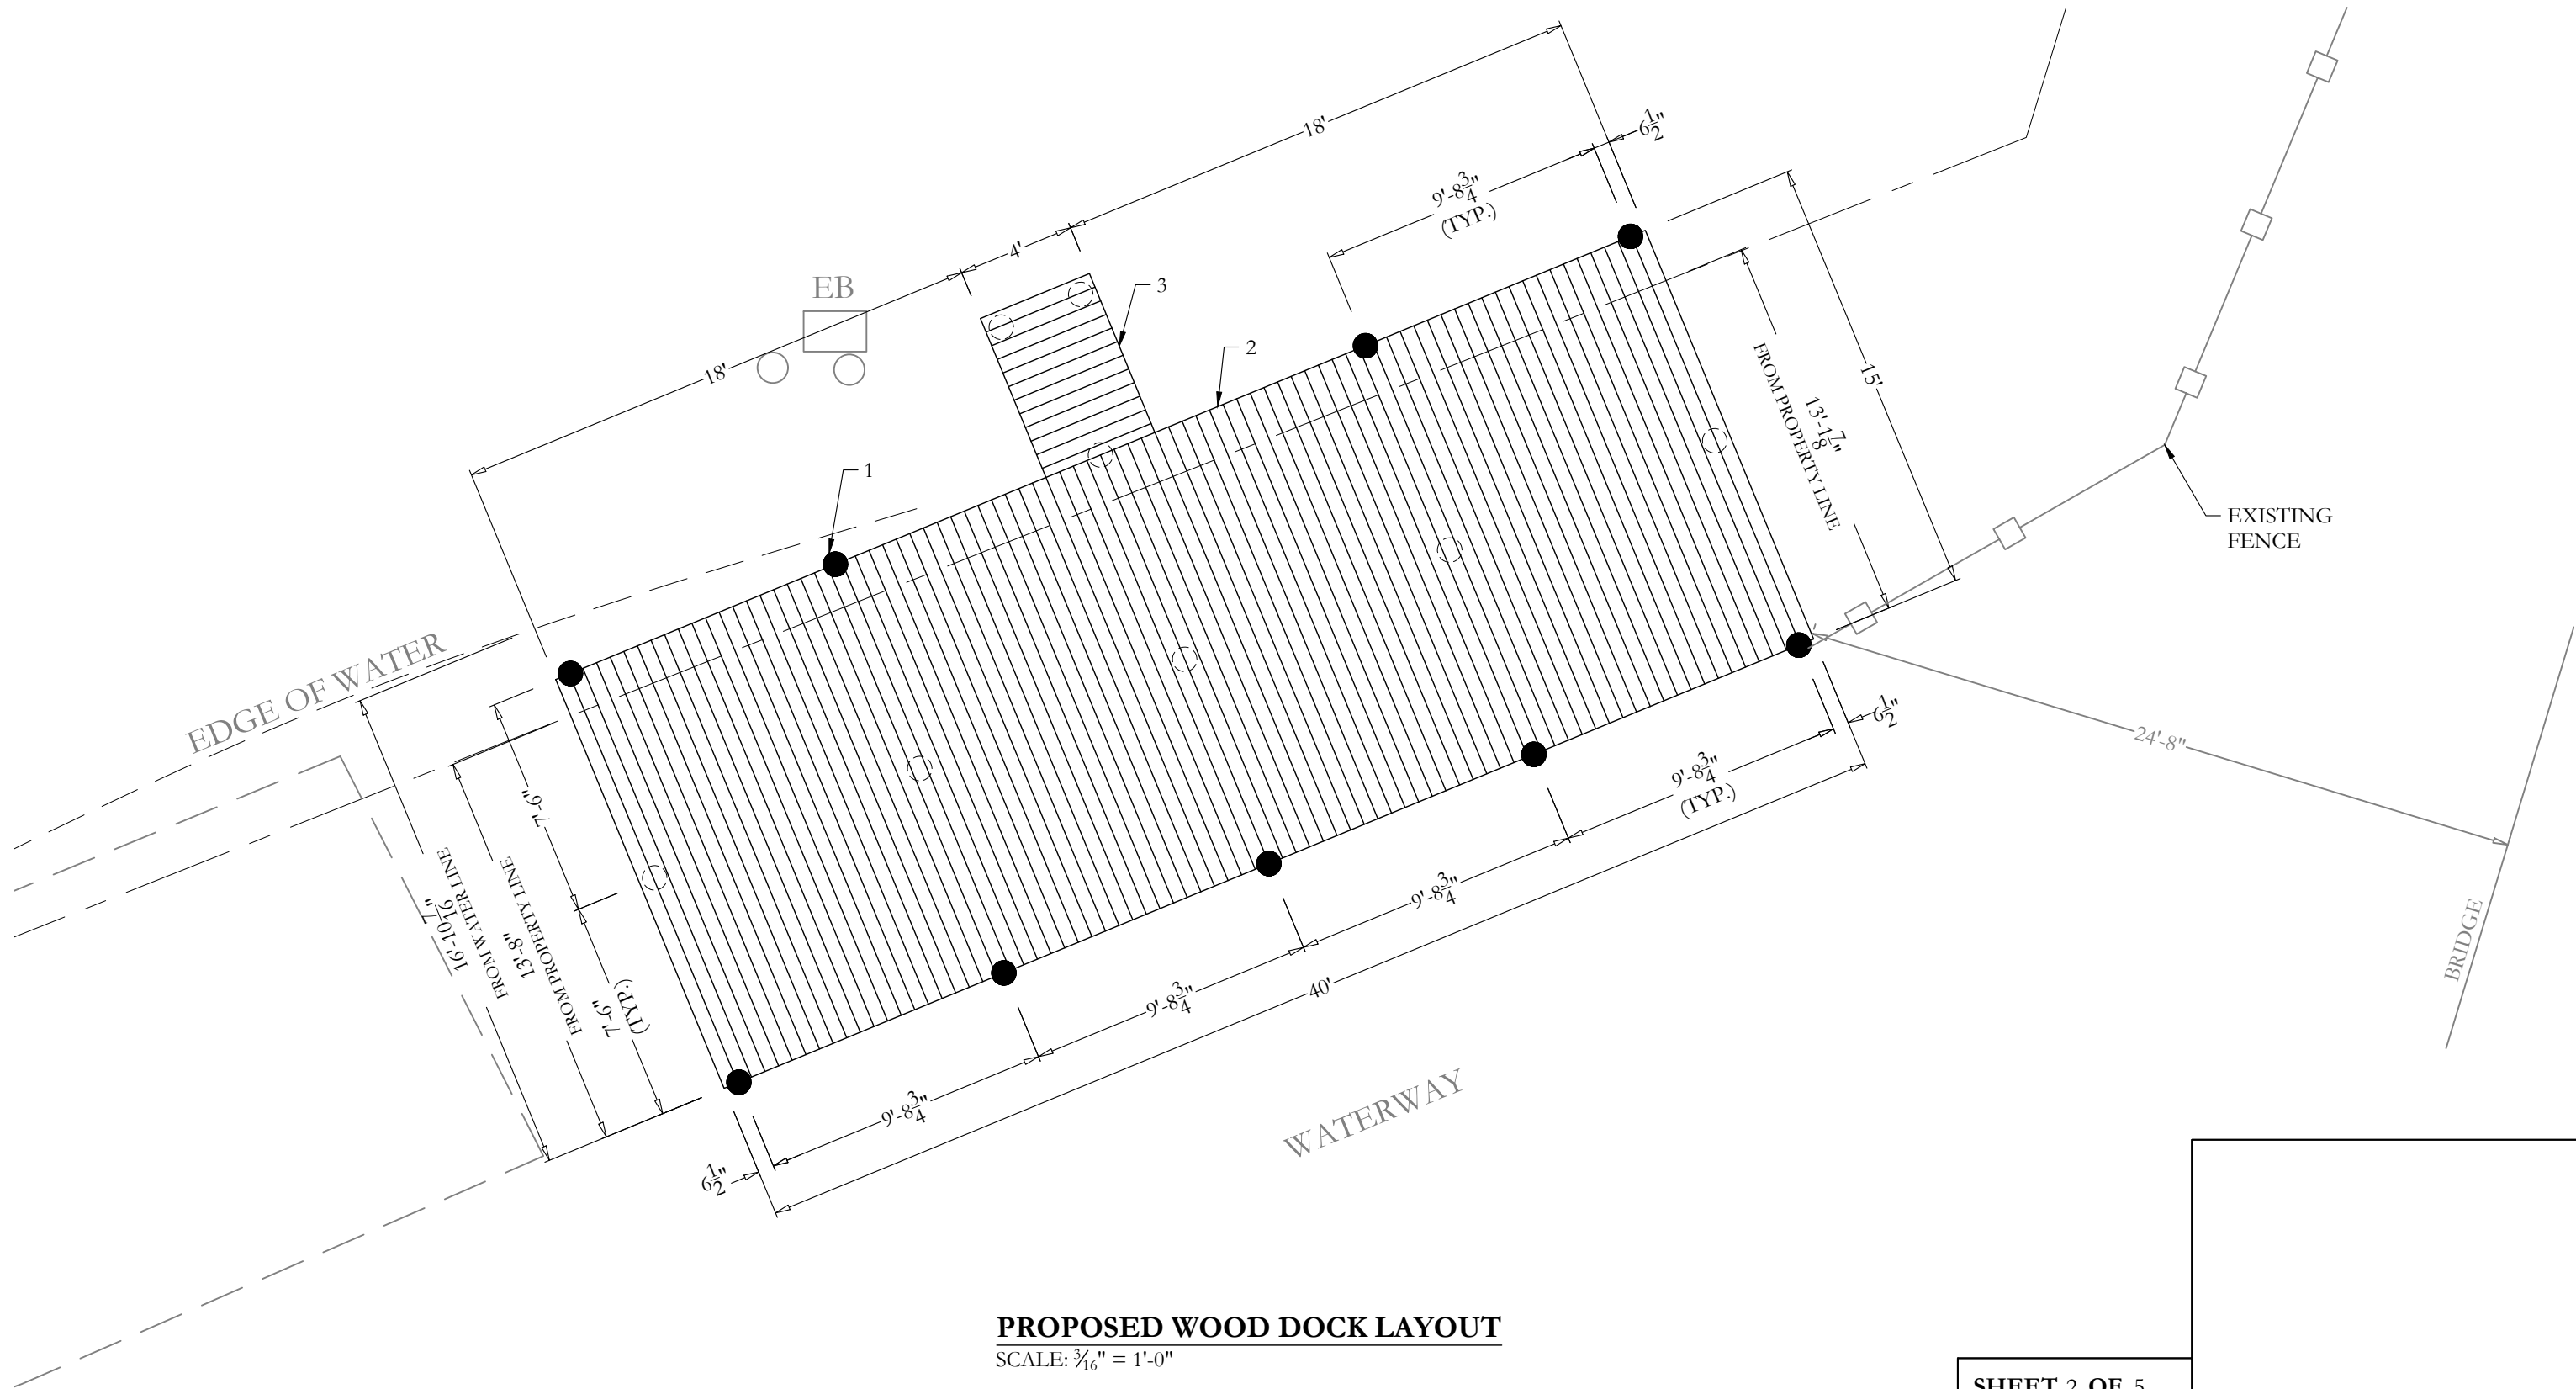

IDENTIFICATION:

1. PROPOSED 10" Ø P.T. WOOD PILE (17 TOTAL;) (8) CUT BELOW DECK
2. PROPOSED 40' X 15' (13'-1 7/8" FROM PROPERTY LINE, 600 SQ. FT.) WOOD DOCK OVER CAP
3. PROPOSED 4' X 5'-10" APPROACH RAMP

PREPARED FOR:

B&M MARINE CONSTRUCTION, INC.
1211 S. MILITARY TRAIL SUITE #200
DEERFIELD BEACH, FL 33442
O: (954) 421 - 1700

PROJECT:

New Wood Dock for
Vincenzo Costanza
777 South Federal Hwy C-203
Pompano Beach, FL 33062

SHEET 2 OF 5

MARK WEBER, P.E.
LICENSE #53895 CA30702

MW ENGINEERING, INC.
902 NE 1ST STREET SUITE #2
POMPAN0 BEACH, FLORIDA 33060
OFFICE: (754) 333 - 0877
WEBSITE: MWENGINEERING.NET