



SECTION B-B

SCALE: 1/4" = 1'-0"

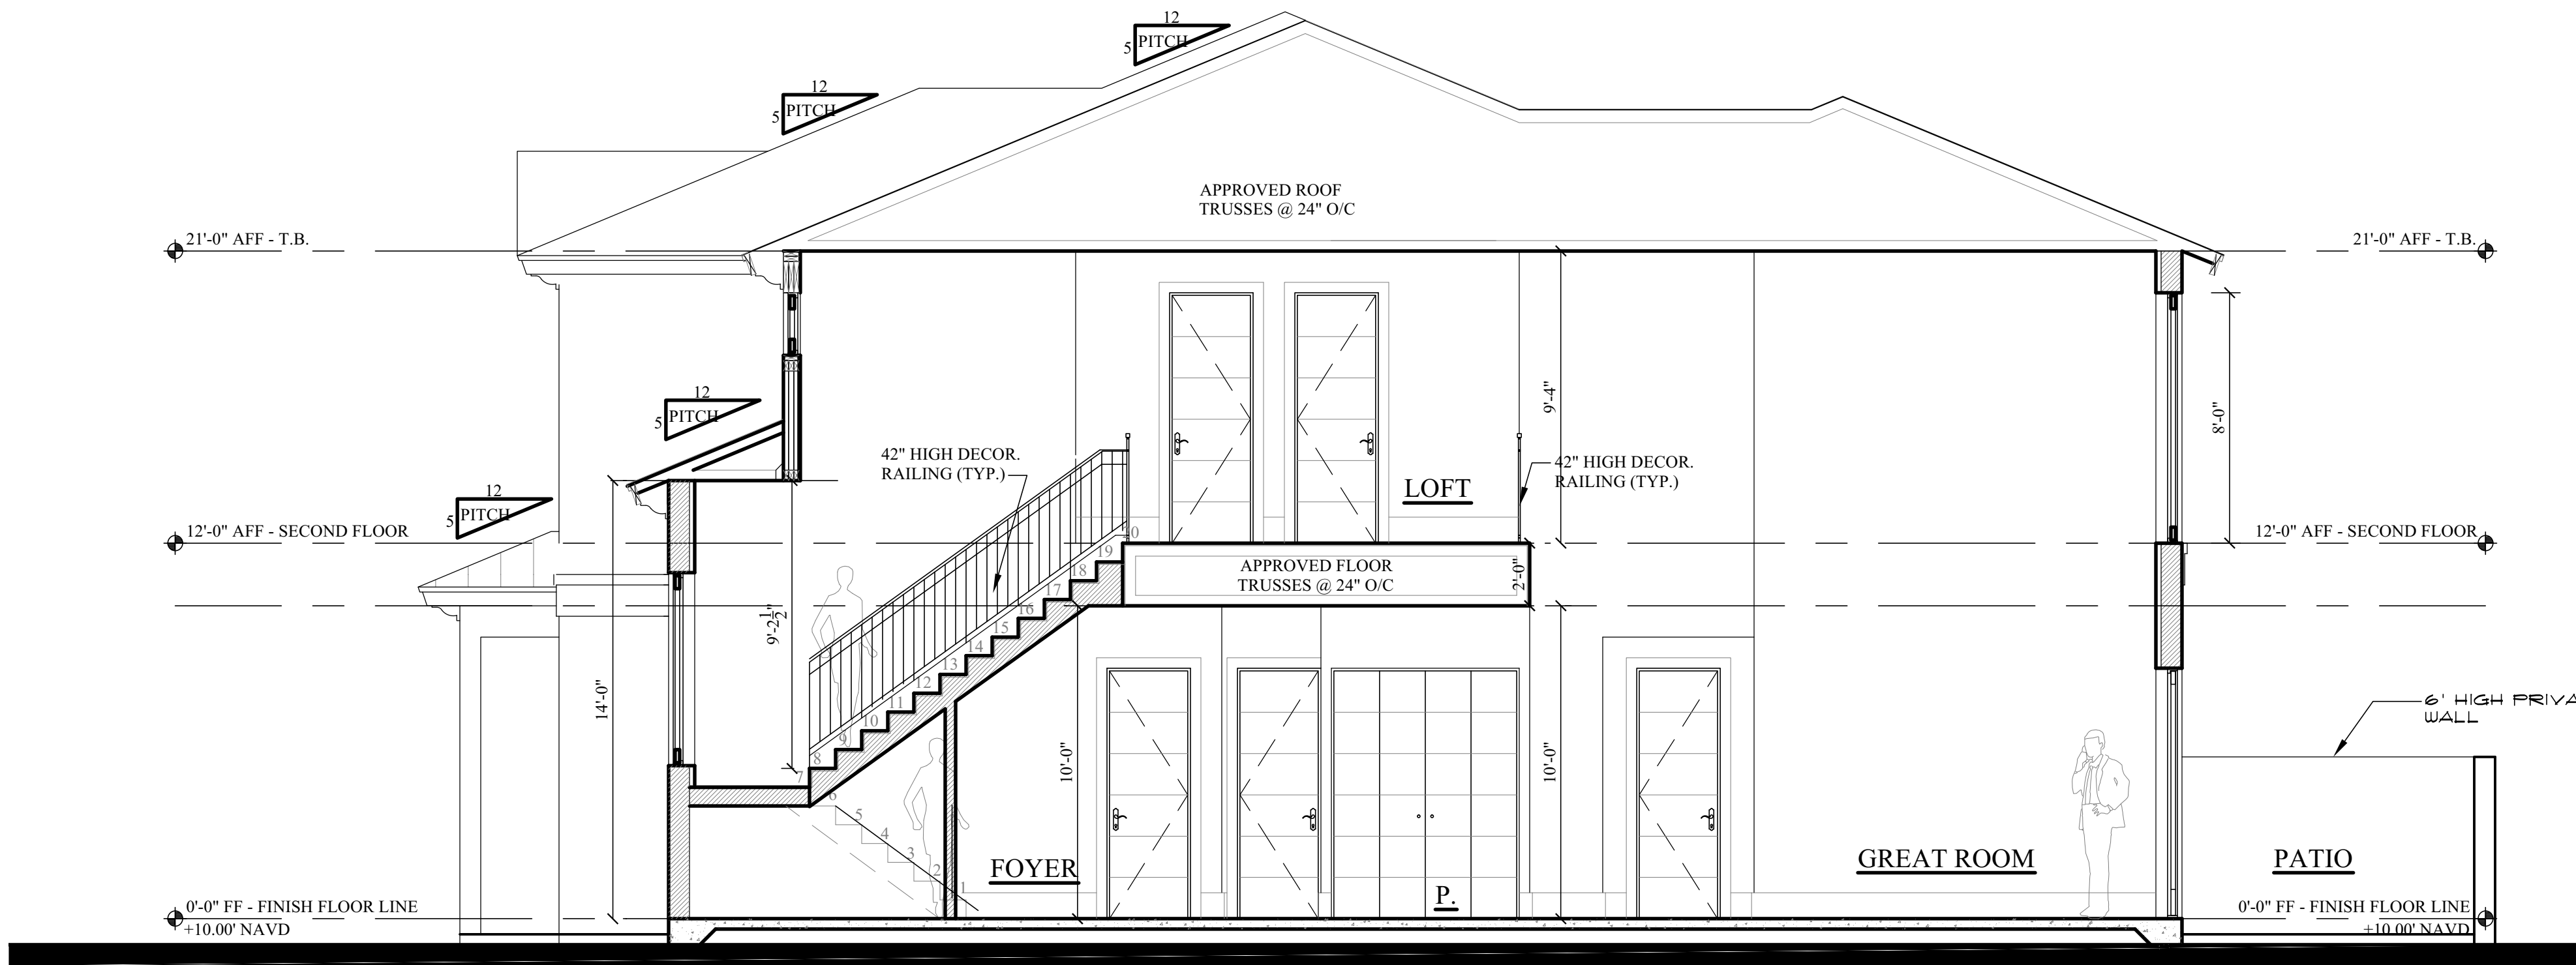

SECTION A-A

SCALE: 1/4" = 1'-0"

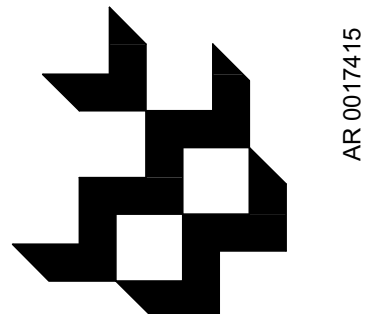

Barretta & Associates
Architecture
Planning
Design

**Archila
Design**

GROUP
**ARCHITECTURE
SERVICE**

923 San Rafael Rd SW
Palm Bay, FL 32908
PHONE (321) 912-6470

N. RIVERSIDE
3 UNIT TOWNHOUSE BLDG
554 N. RIVERSIDE DR.
POMPANO BEACH, FL. 33062

Revisions:

All ideas designs arrangements and plans indicated or represented by this drawing are owned by, and the property of this office and were created, evolved and developed for the use on and in connection with the specified project. None of such ideas designs arrangements or plans shall be used by or disclosed to any person, firm or corporation for any purpose whatsoever without the written permission of BARRETTA & ASSOCIATES. Written dimensions on these drawings shall have precedence over scale dimensions. Contractors shall verify and be responsible for all dimensions and conditions on the job and this office must be notified of any variation from the dimensions and conditions shown by these drawings.

Barretta & Associates 2021

Seal
Digitally signed
by James T
Barretta
Date: 2021.08.12
21:16:35 -0400

JAMES T. BARRETTA

**BUILDING
SECTIONS**

Project No:
21-054

Scale: AS SHOWN

Drawn by: J.B.
Designed by: J.B.
Checked by: OSCAR
Date: 8/11/2021

Sheet No:

PZ21-12007019
10/20/2021