


PROPOSED MULTIFAMILY DEVELOPMENT FOR :

" SABBIA BEACH PARCEL B"

723 N. OCEAN BOULEVARD
POMPANO BEACH FL.

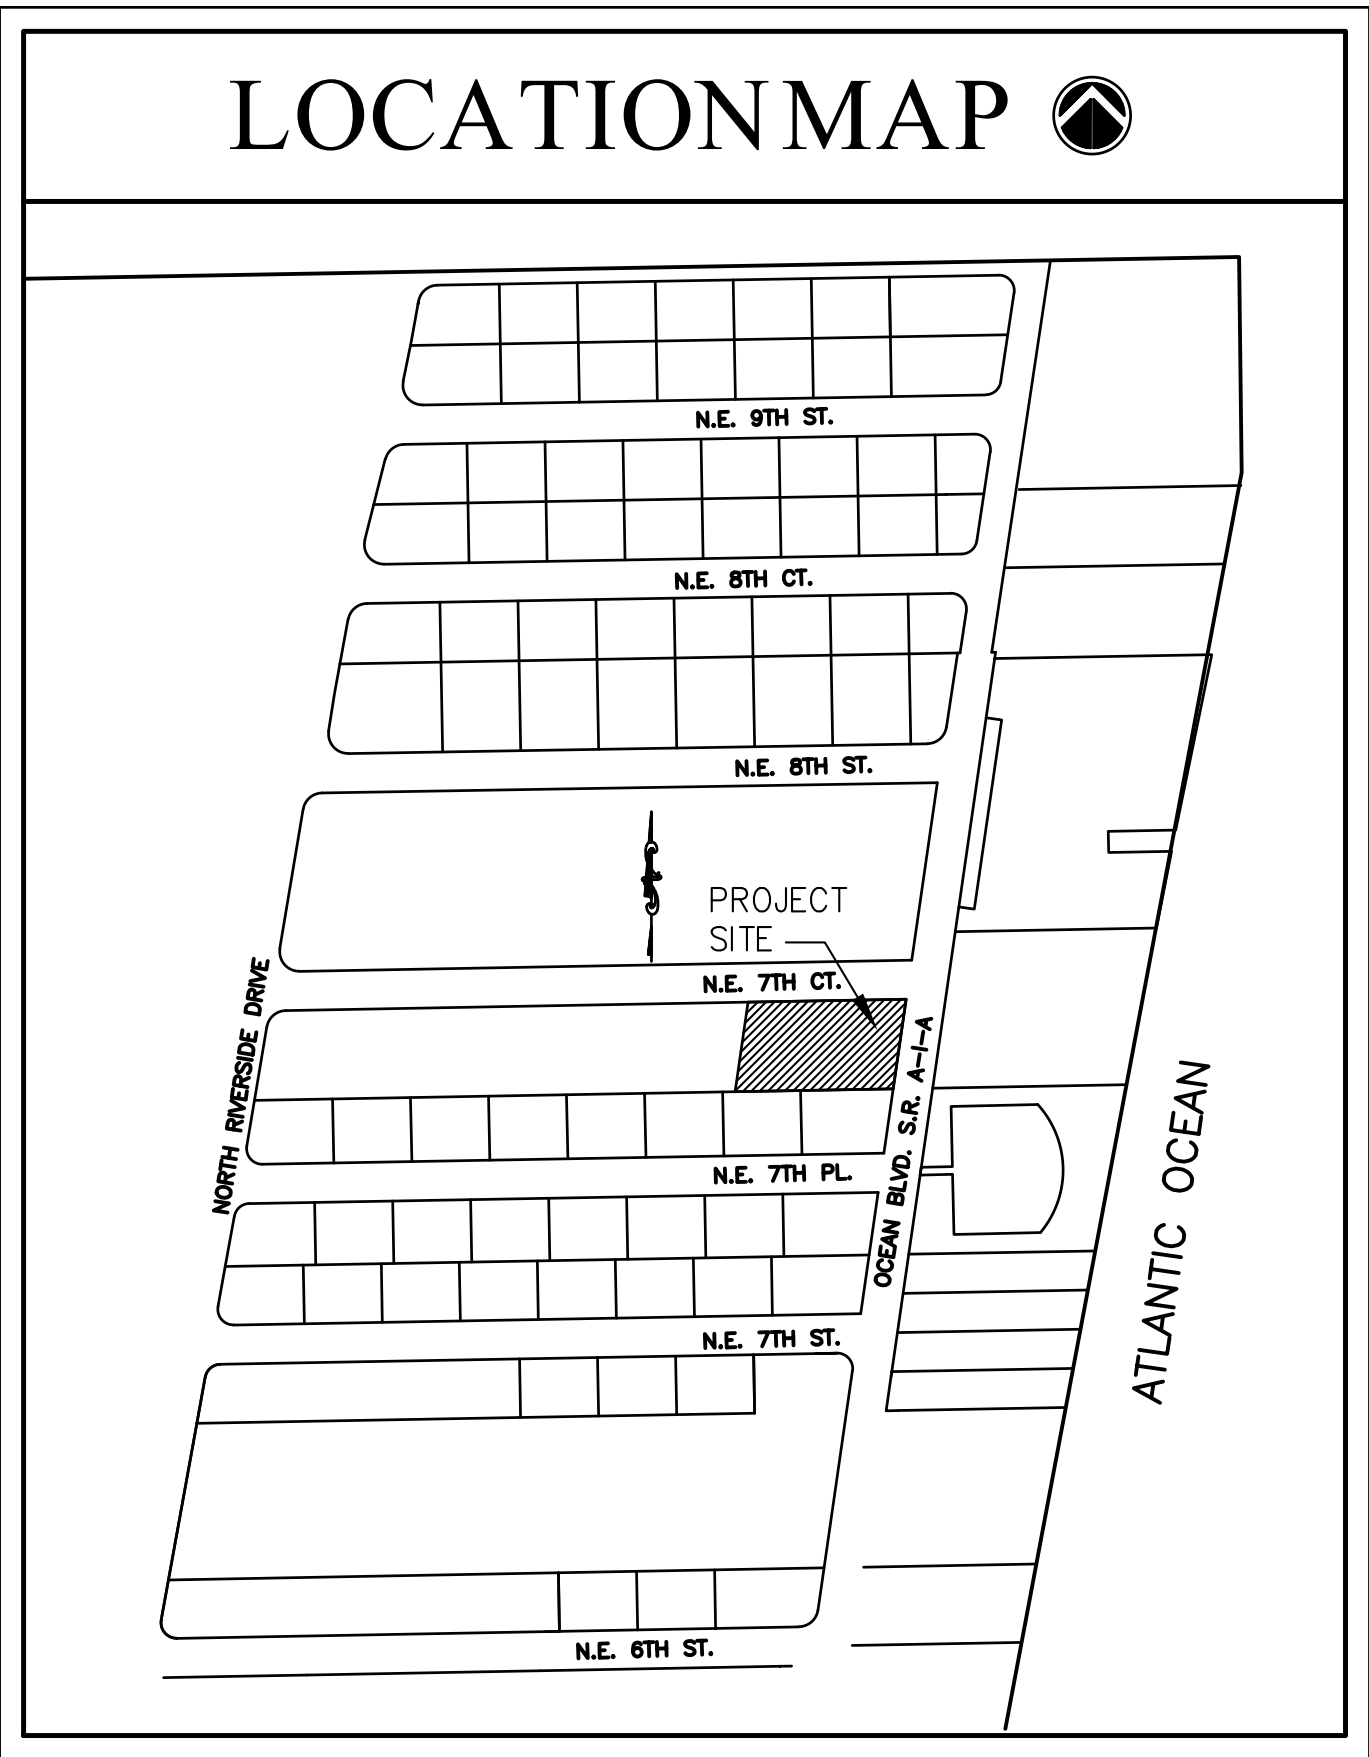

SHEET INDEX

COVER SHEET
SURVEY
SITE WORK
SP-1 SITE PLAN
CIVIL
CP-101 PAVING, GRADING AND DRAINAGE PLAN
CU-101 WATER AND SEWER PLAN
LANDSCAPE
LP-101 CONCEPT LANDSCAPE PLAN
LP-501 LANDSCAPE DETAILS
ARCHITECTURAL
A-1 GROUND FLOOR PLAN
A-2 2ND AND 3RD FLOOR PLAN
A-3 TYPICAL FLOOR PLAN
A-4 TYPICAL FLOOR PLAN
A-5 NORTH AND EAST ELEVATION
A-6 SOUTH AND WEST ELEVATION

Gustavo Jose Carbonell

Digitally signed by Gustavo Jose Carbonell
Date: 2020.12.13 13:27:48 -05'00'

JOB #: 20-025



PZ20-13000007
1/20/21