



SECTION A-A

P226-12000017
08/05/2026

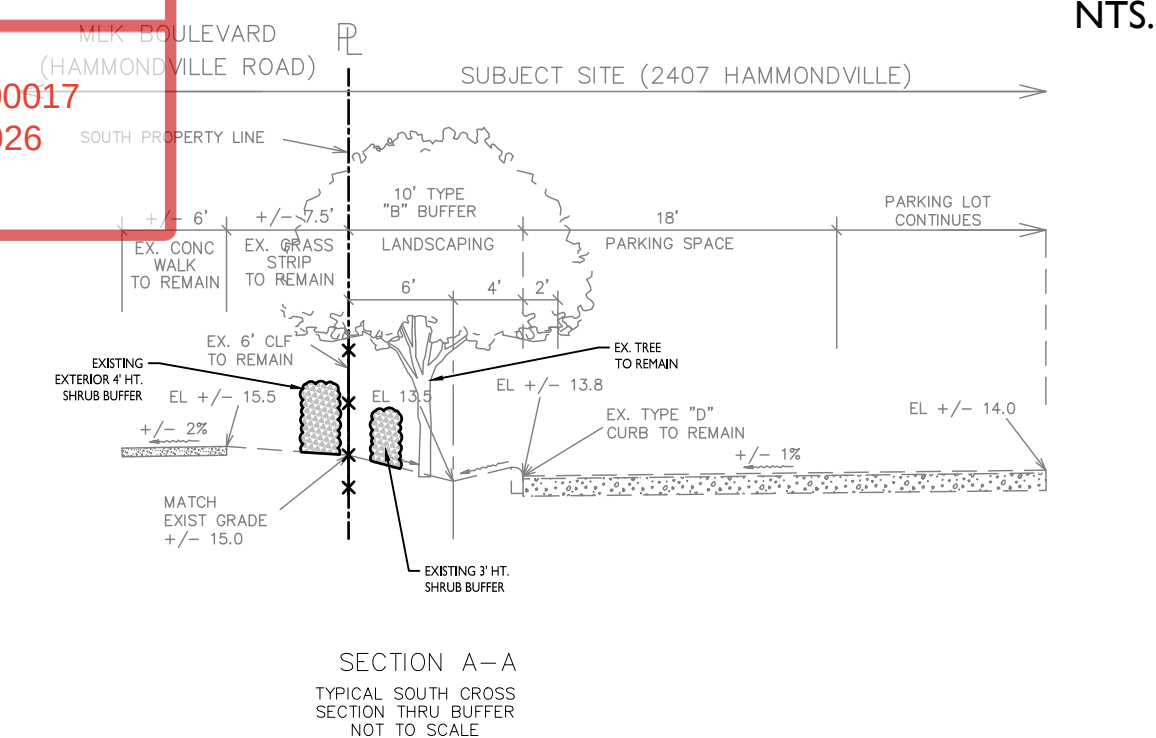


THERE IS NO PROPOSED SITEWORK IN THIS SECTION

SECTION C-C

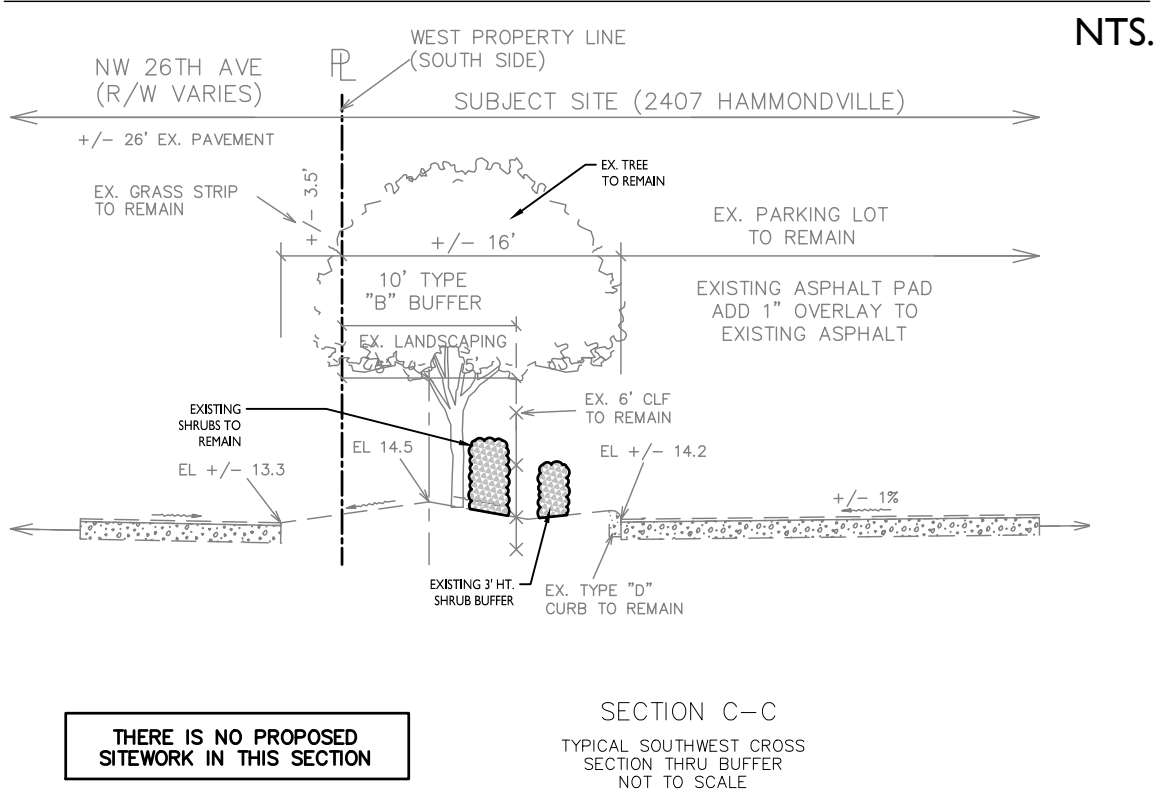


THERE IS NO PROPOSED SITEWORK IN THIS SECTION

SECTION D-D

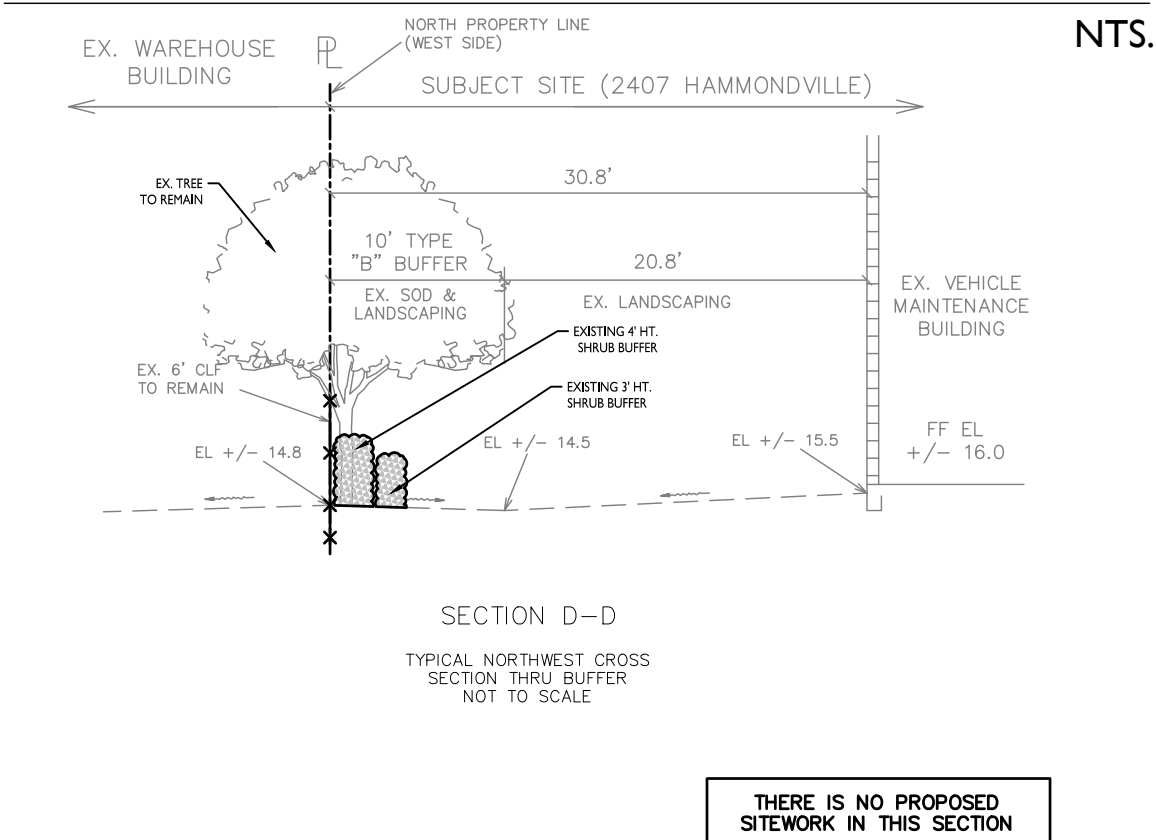


THERE IS NO PROPOSED SITEWORK IN THIS SECTION

SECTION E-E

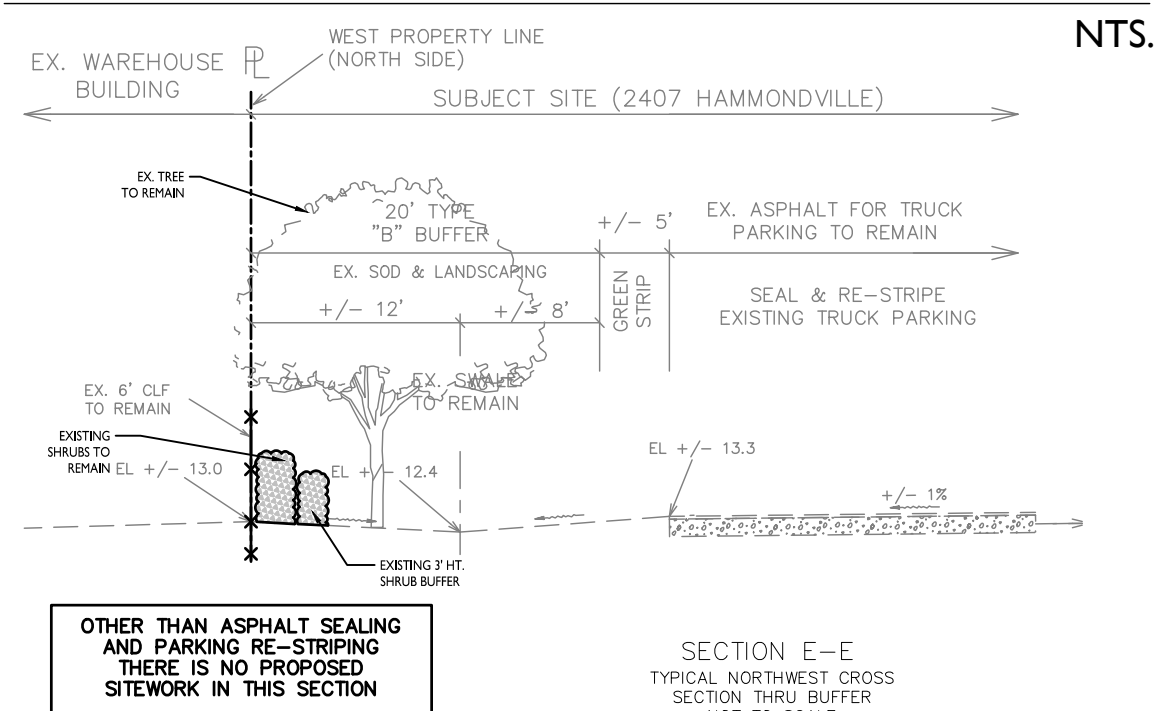


OTHER THAN ASPHALT SEALING AND PARKING RE-STRIPING THERE IS NO PROPOSED SITEWORK IN THIS SECTION

SECTION F-F

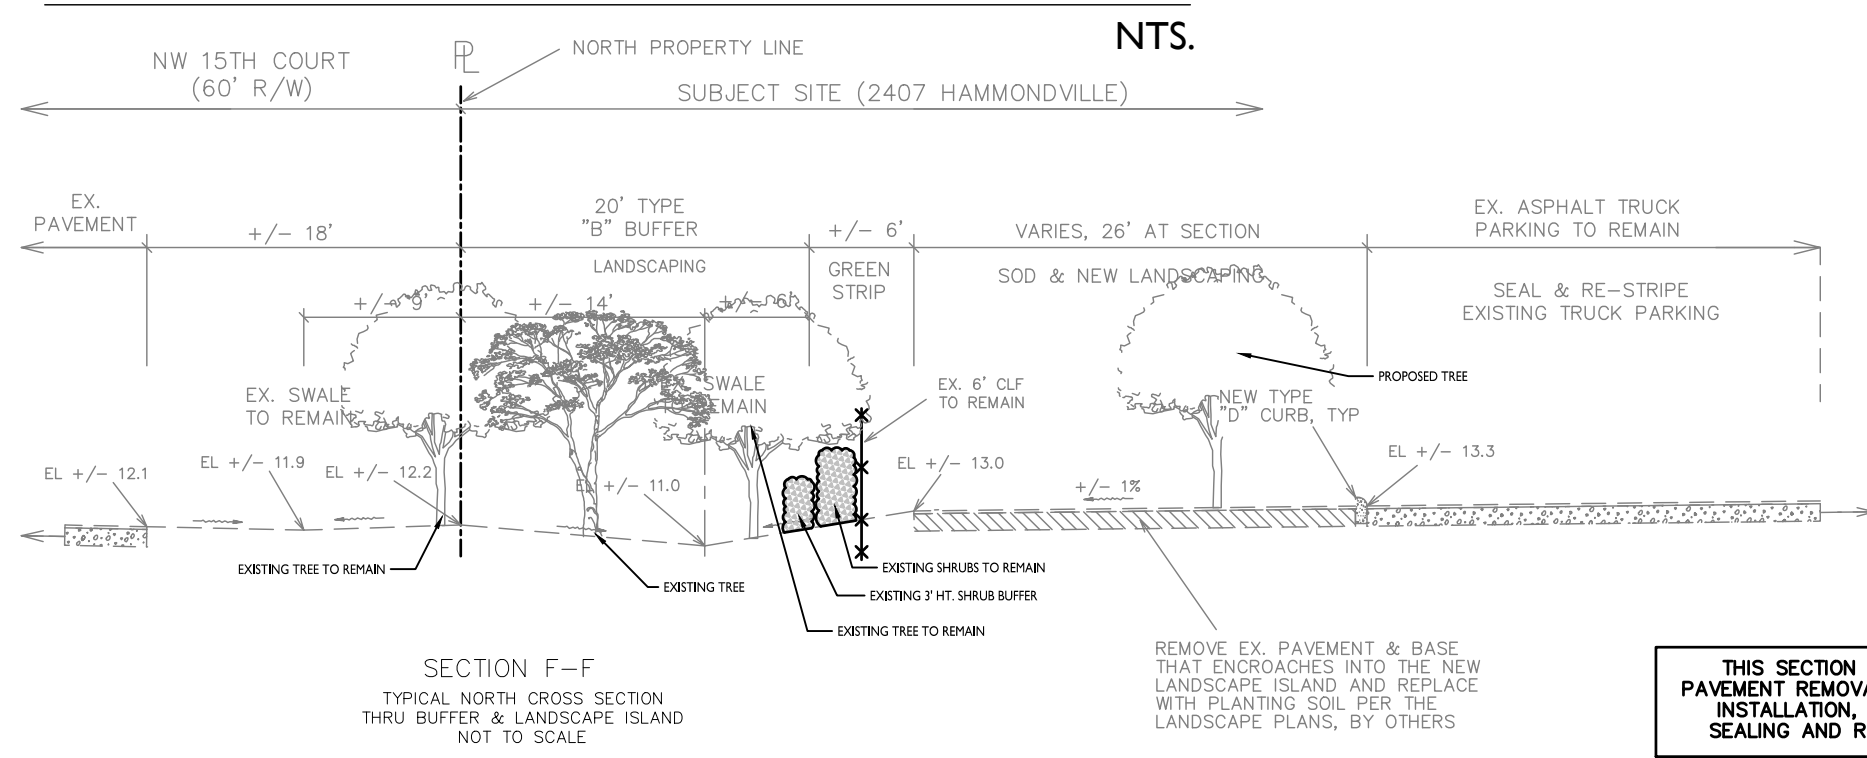


THIS SECTION IDENTIFIES PAVEMENT REMOVAL, NEW CURB INSTALLATION, PAVEMENT SEALING AND RE-STRIPING

SECTION K-K

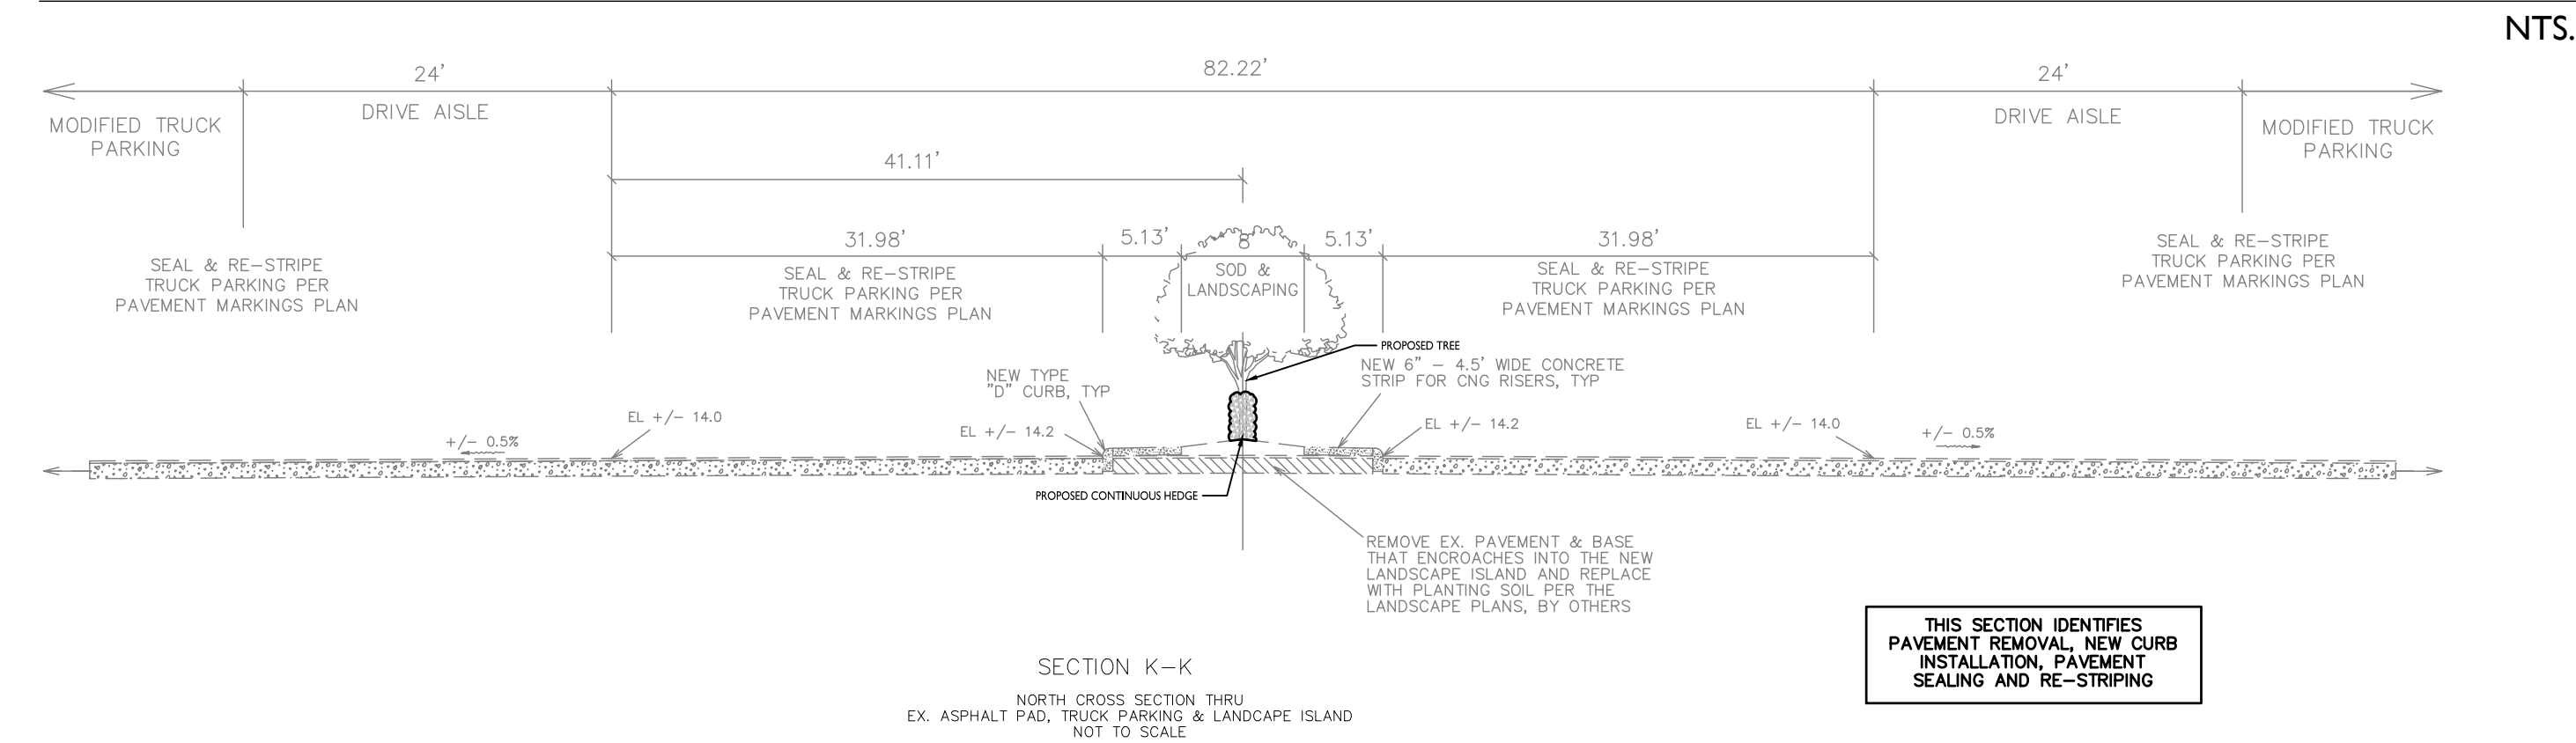


THIS SECTION IDENTIFIES PAVEMENT REMOVAL, NEW CURB INSTALLATION, PAVEMENT SEALING AND RE-STRIPING

SECTION G-G

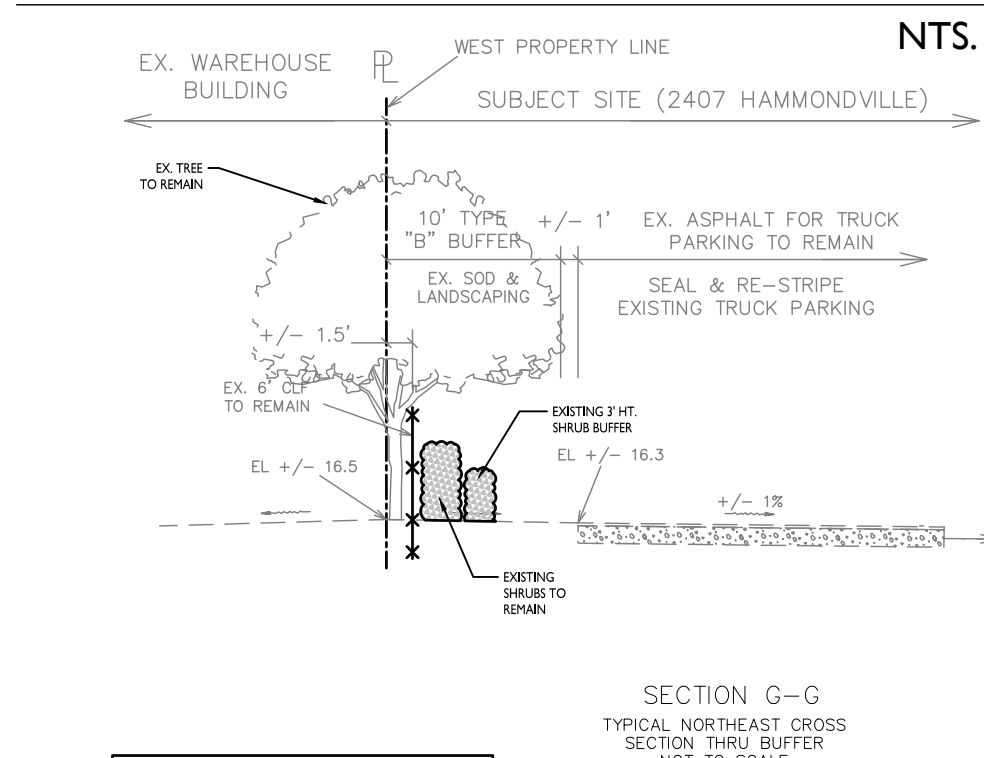


OTHER THAN ASPHALT SEALING AND PARKING RE-STRIPING THERE IS NO PROPOSED SITEWORK IN THIS SECTION

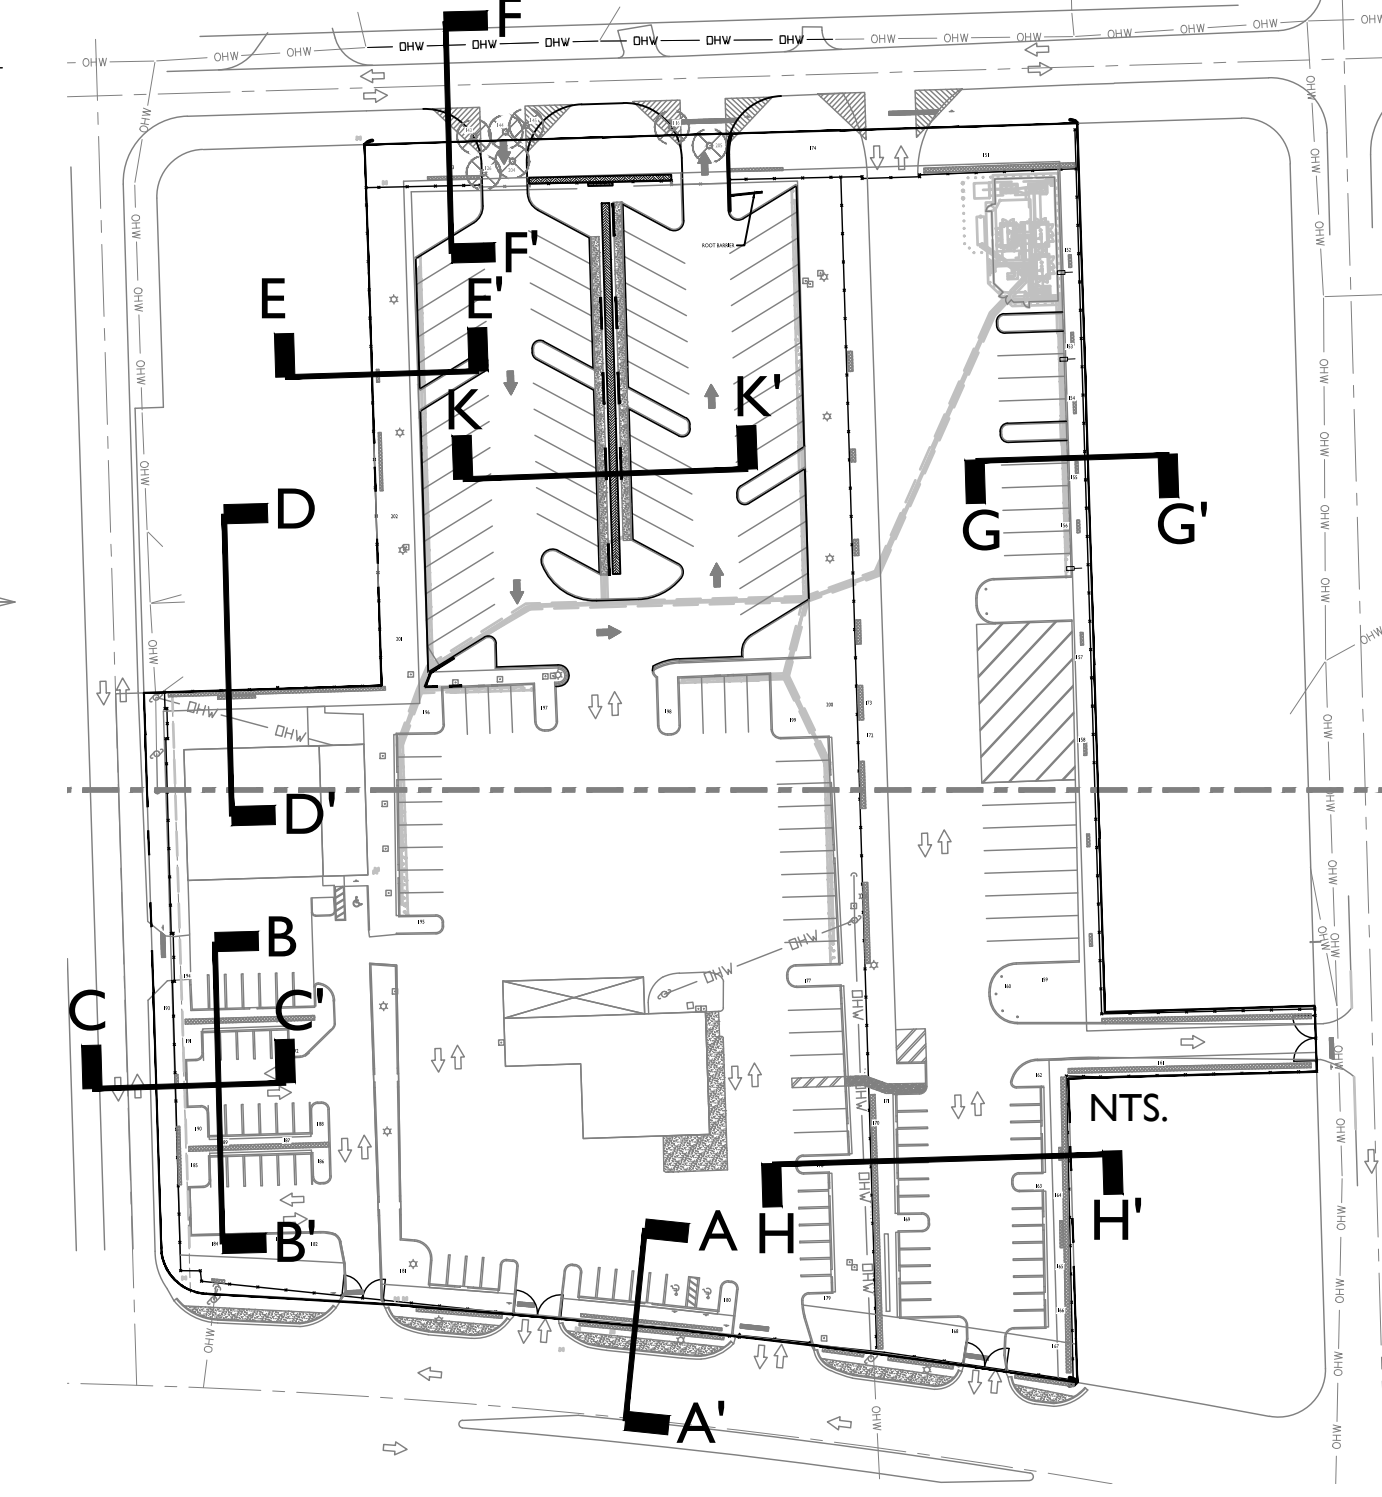


NOTE: TABLE 155.5203.F.3: REQUIRED BUFFER TYPES AND STANDARDS
TYPE B BUFFER REQUIRES A CONTINUOUS HEDGE AT LEAST 4' HEIGHT ON THE EXTERIOR SIDE OF THE FENCE
1 SHRUB PER 10 LINEAR FEET ON THE INTERIOR SIDE OF THE FENCE

SECTION B-B

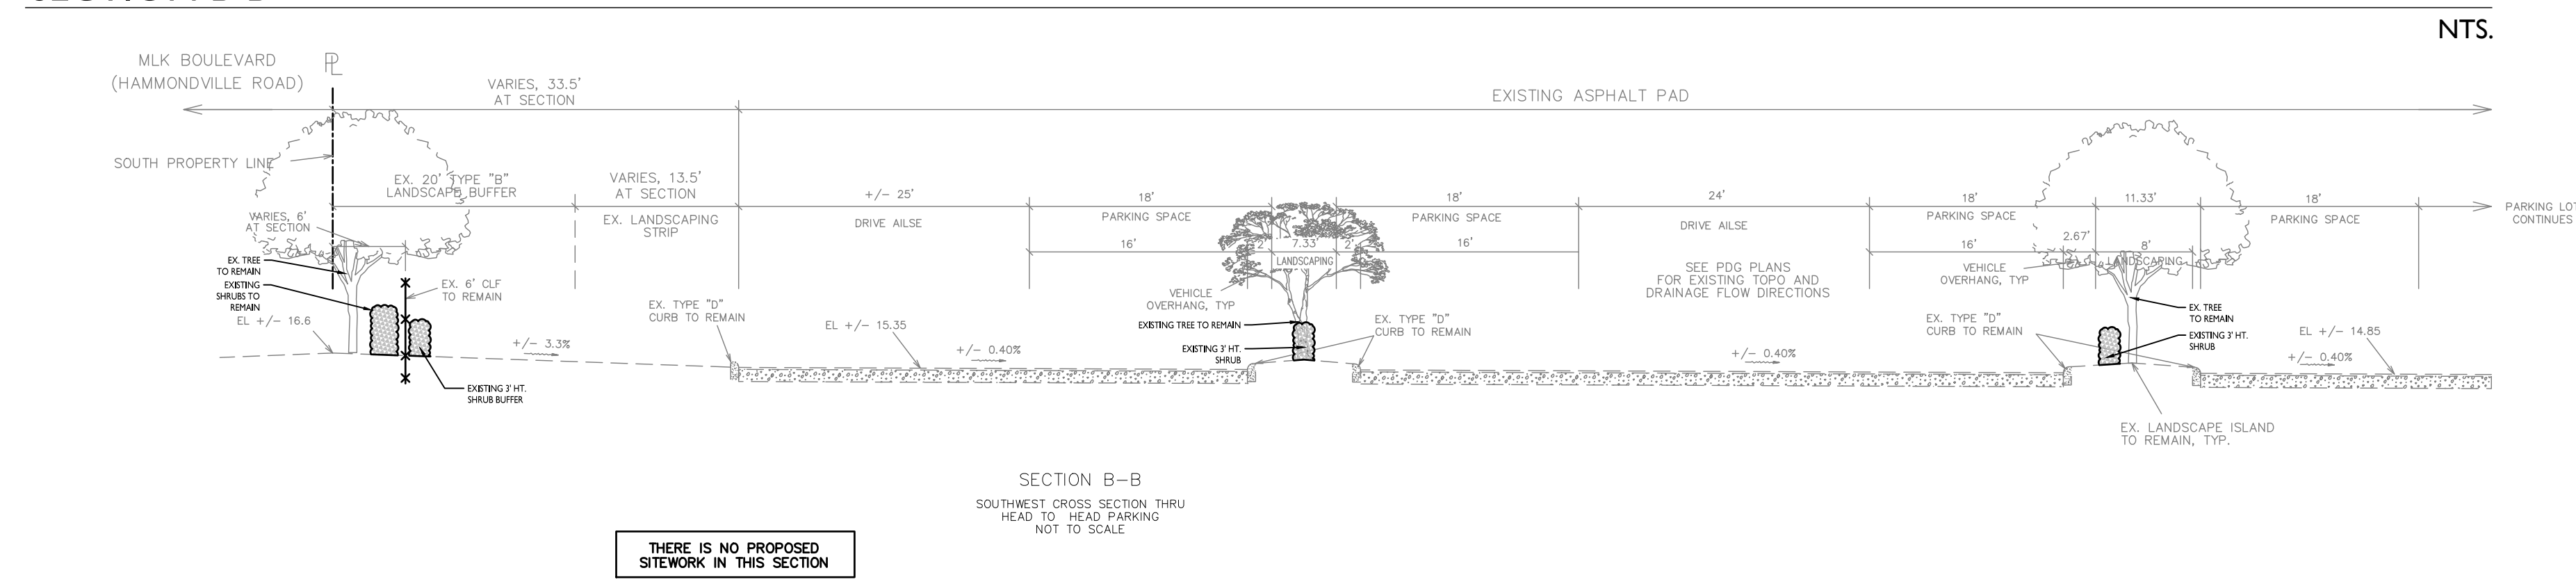

THERE IS NO PROPOSED SITEWORK IN THIS SECTION

SECTION H-H

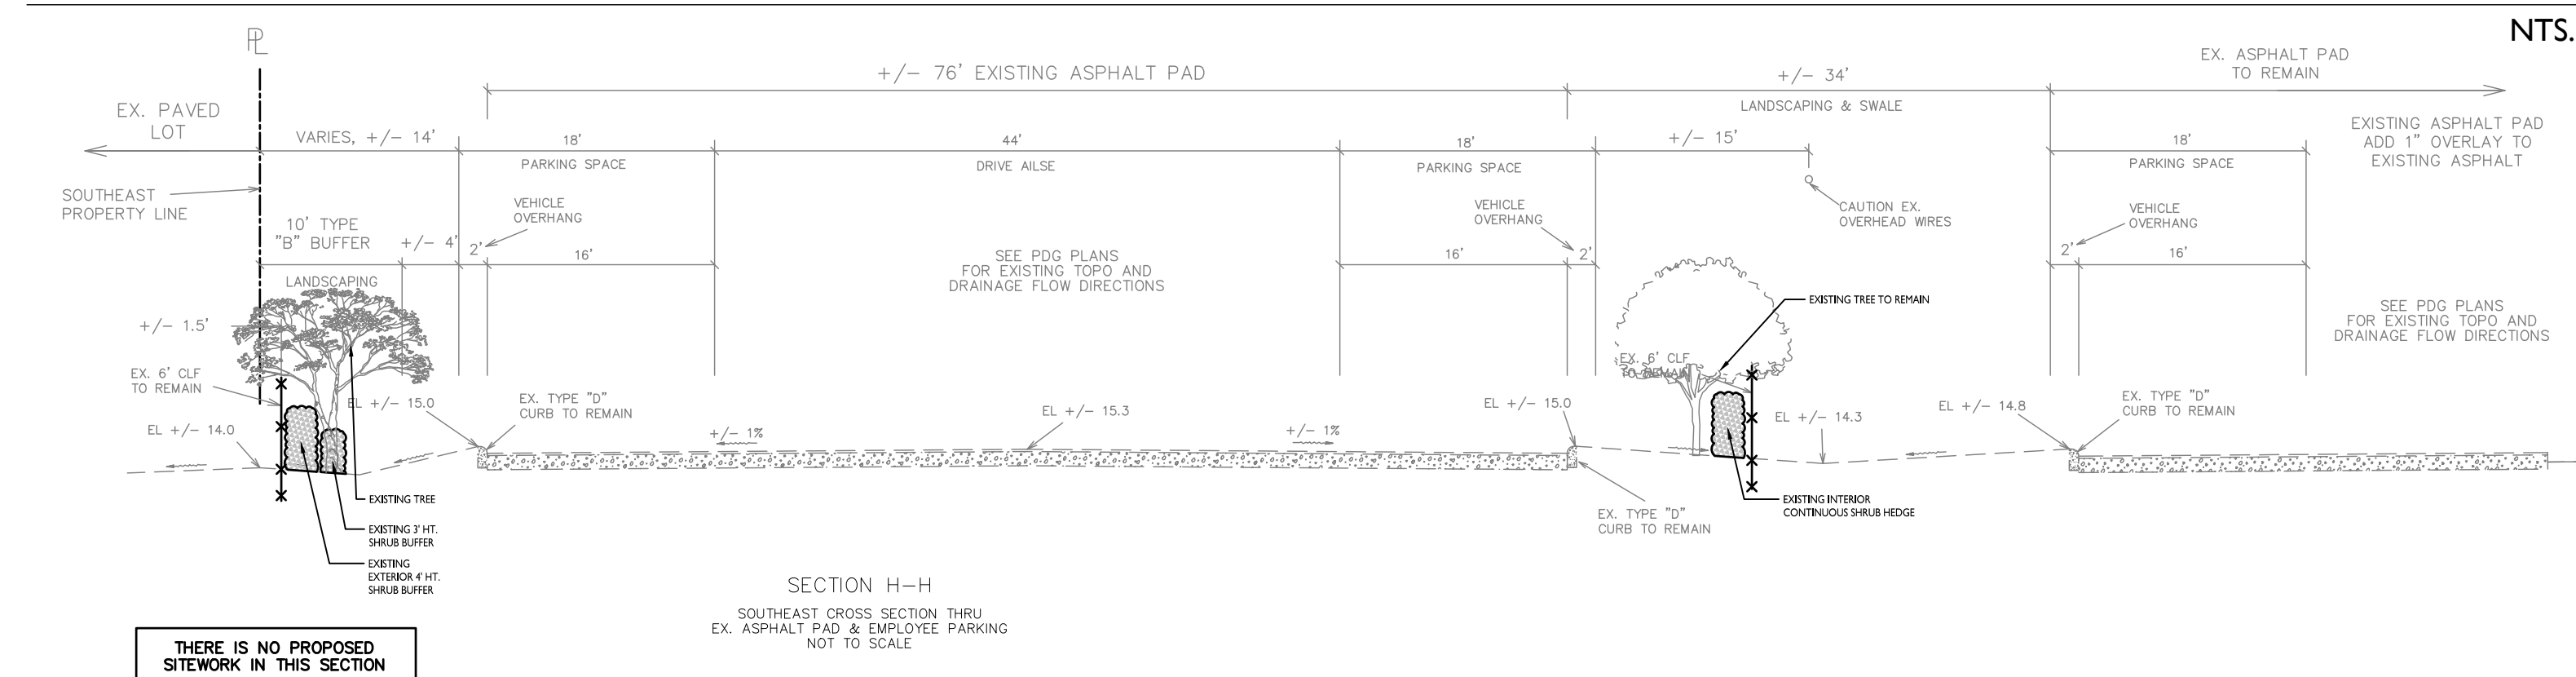

THERE IS NO PROPOSED SITEWORK IN THIS SECTION

NO.	DATE	DESCRIPTION	BY	REVISIONS
1	04/13/00	EM		
2		SW		
3	06/10/2026			

CAD: PHOENIX NORTHWEST/DAVE
JOB NO. 04/13/00
DRAWN BY EM
CHECK BY SW
DATE 06/10/2026

LANDSCAPE ARCHITECT OF RECORD
SIYANG WEN, PLA
FL # LA6667556