

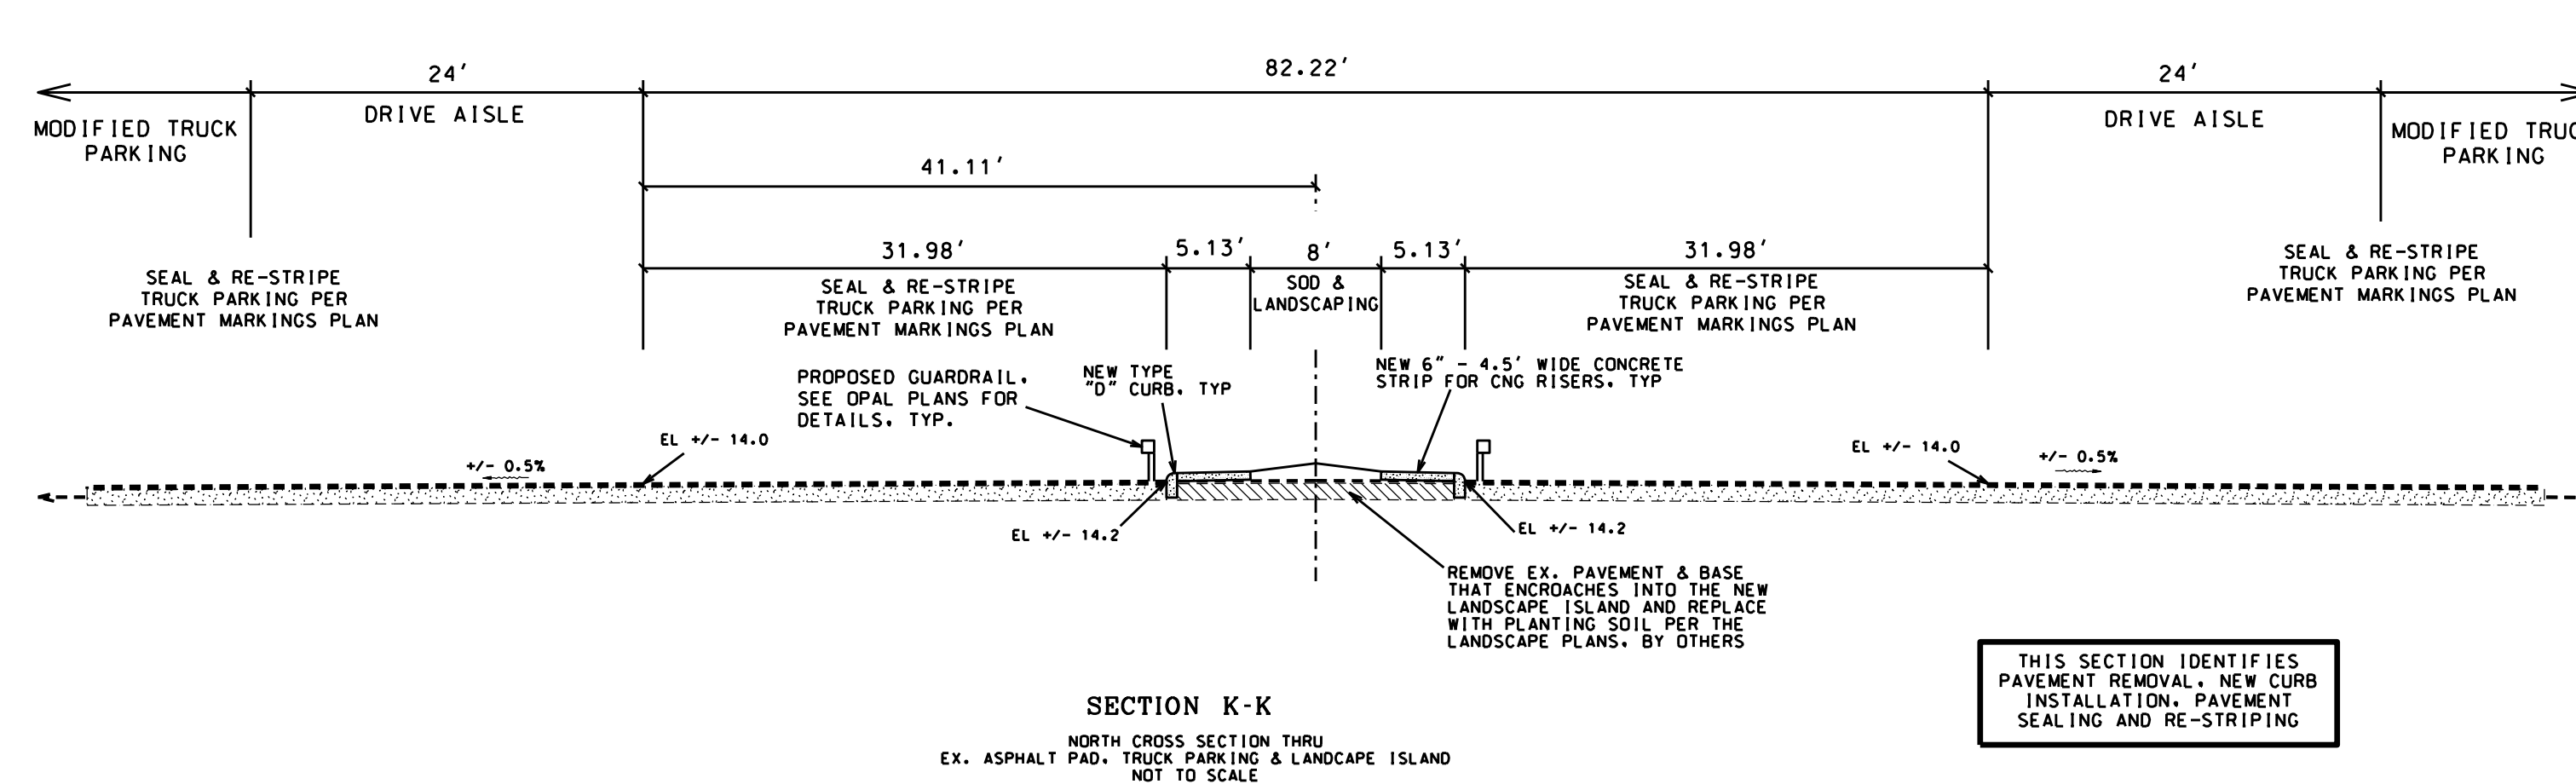
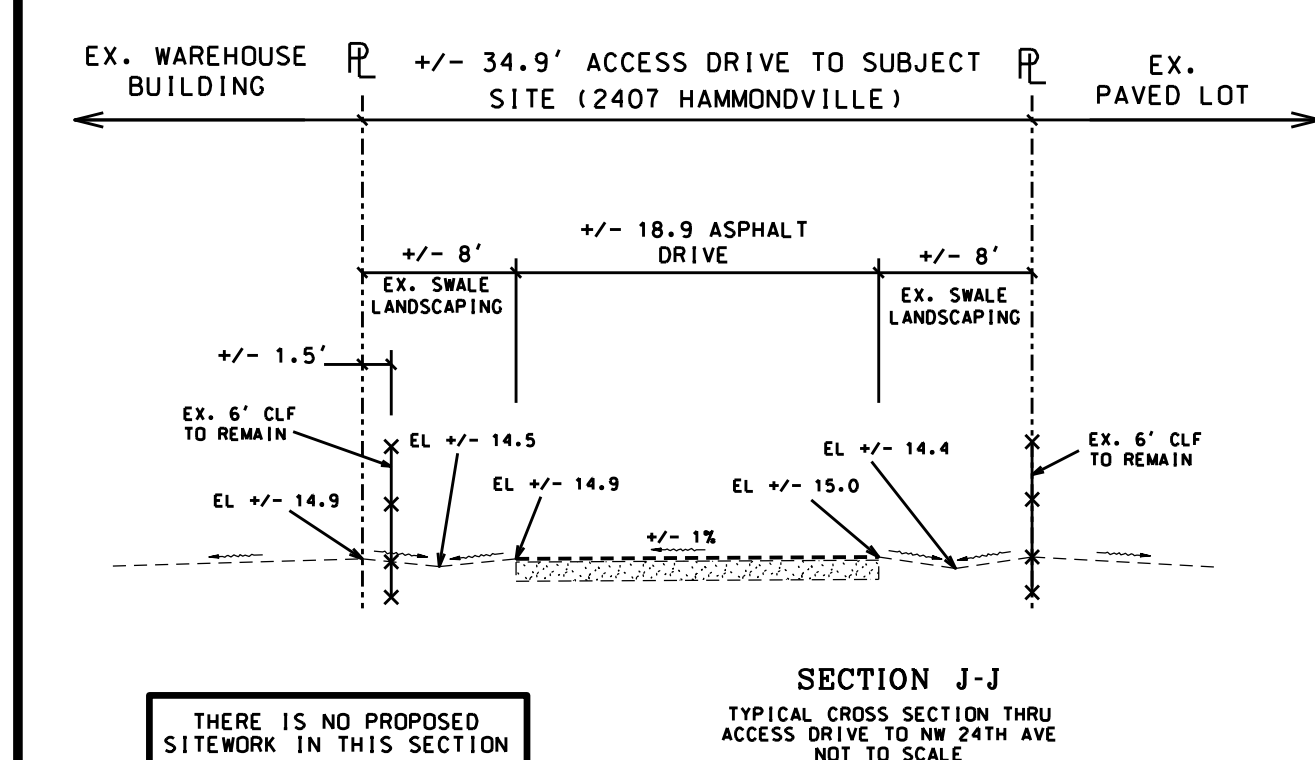
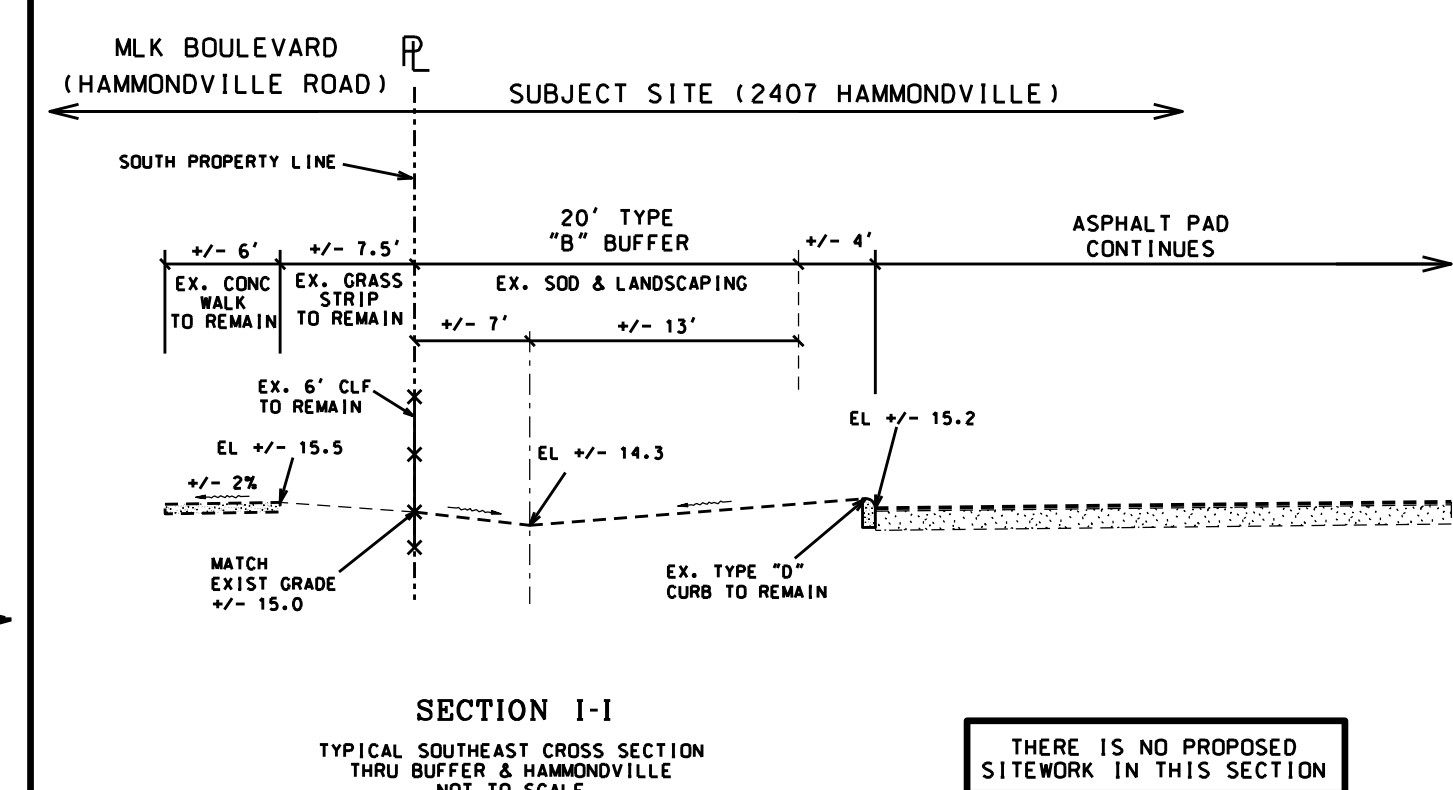
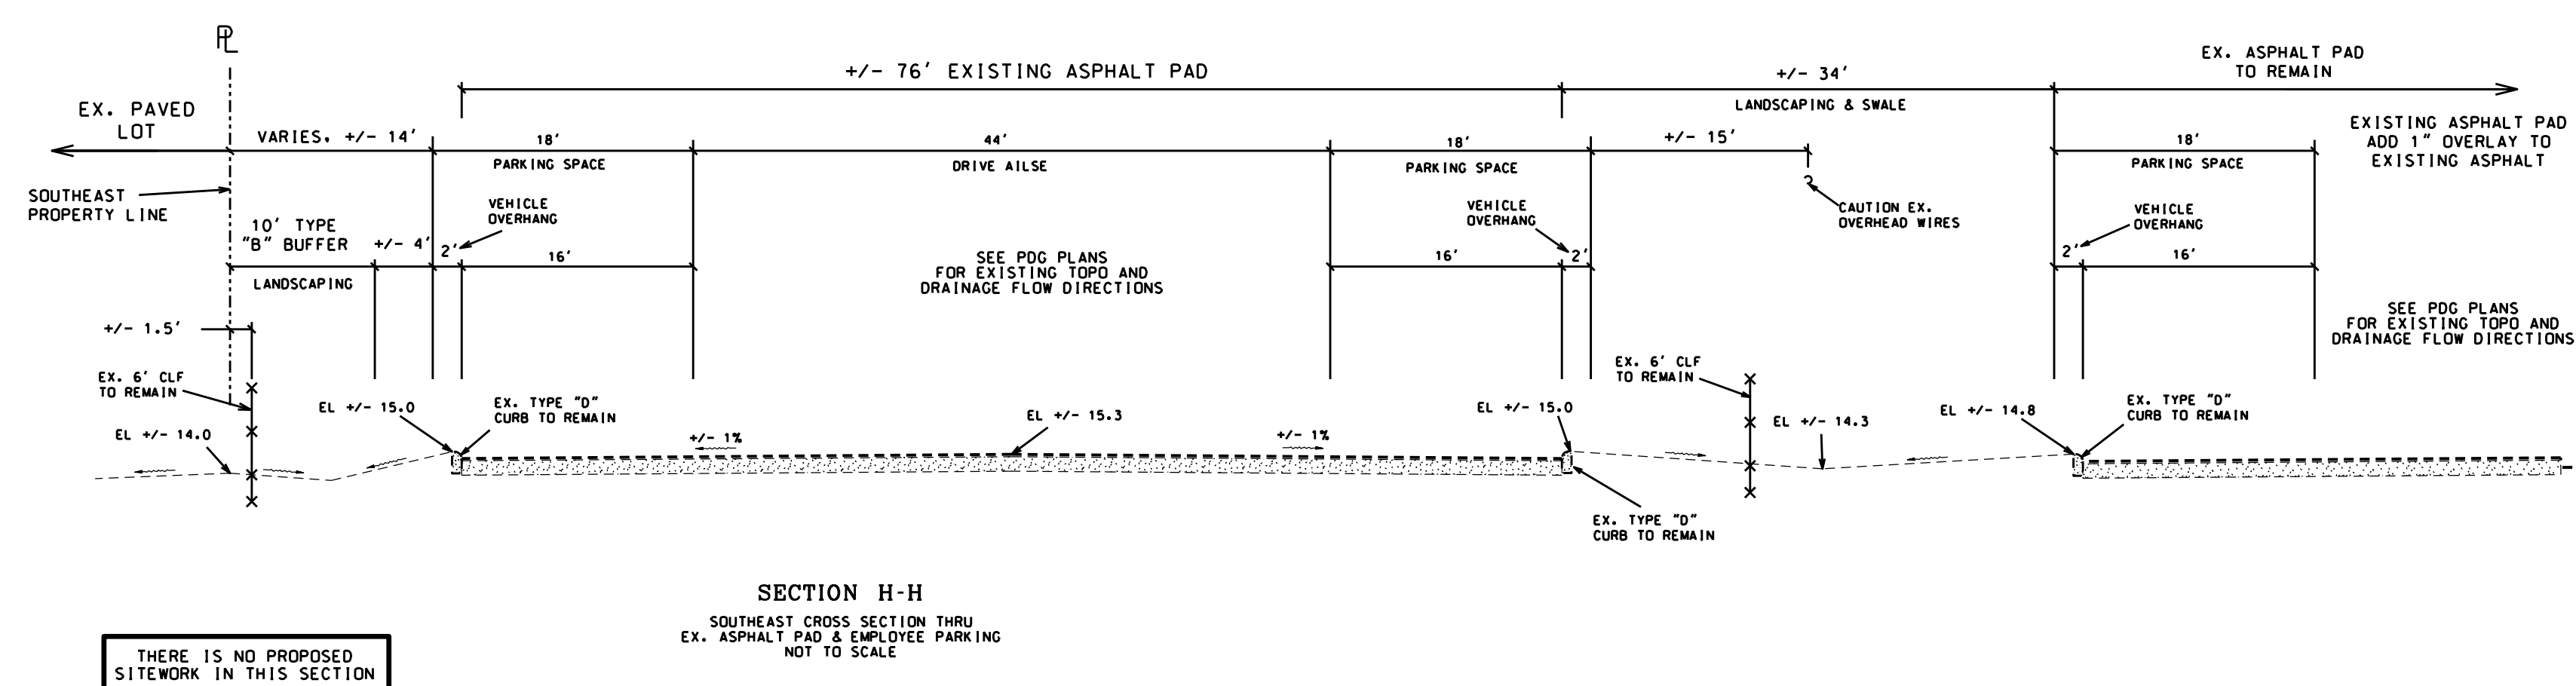
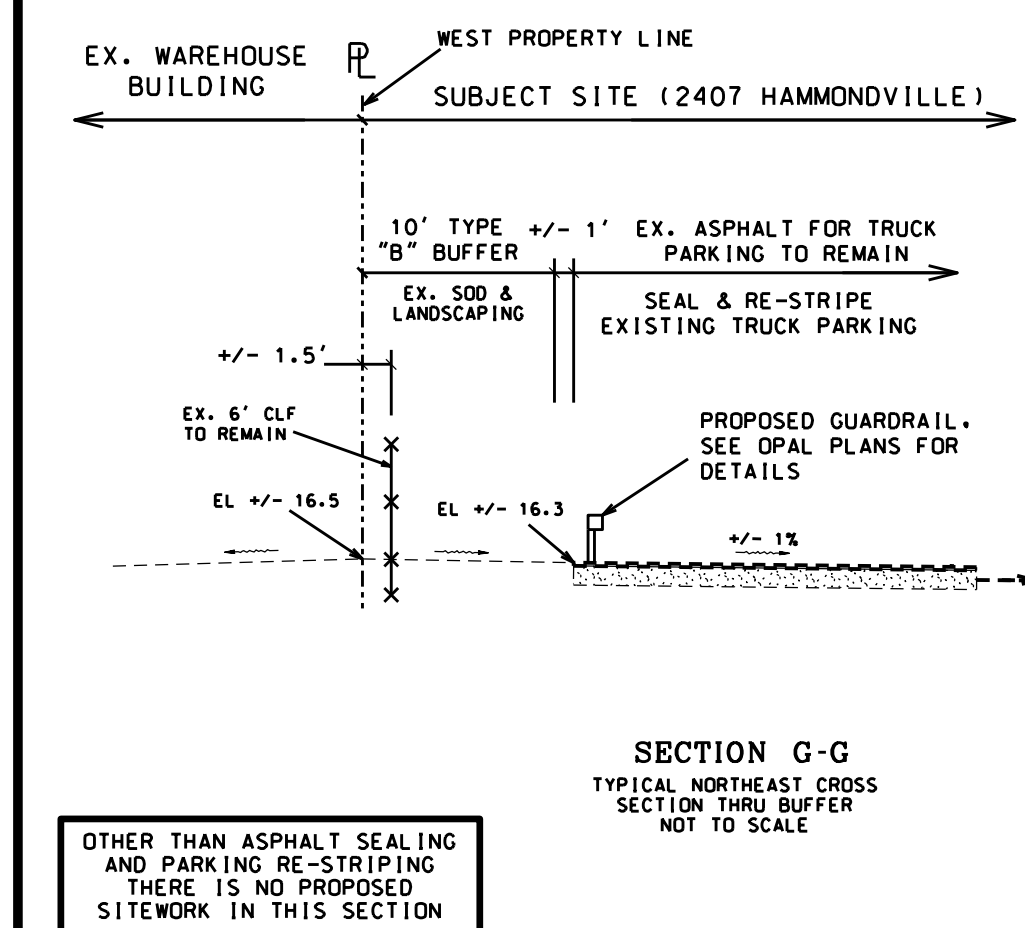
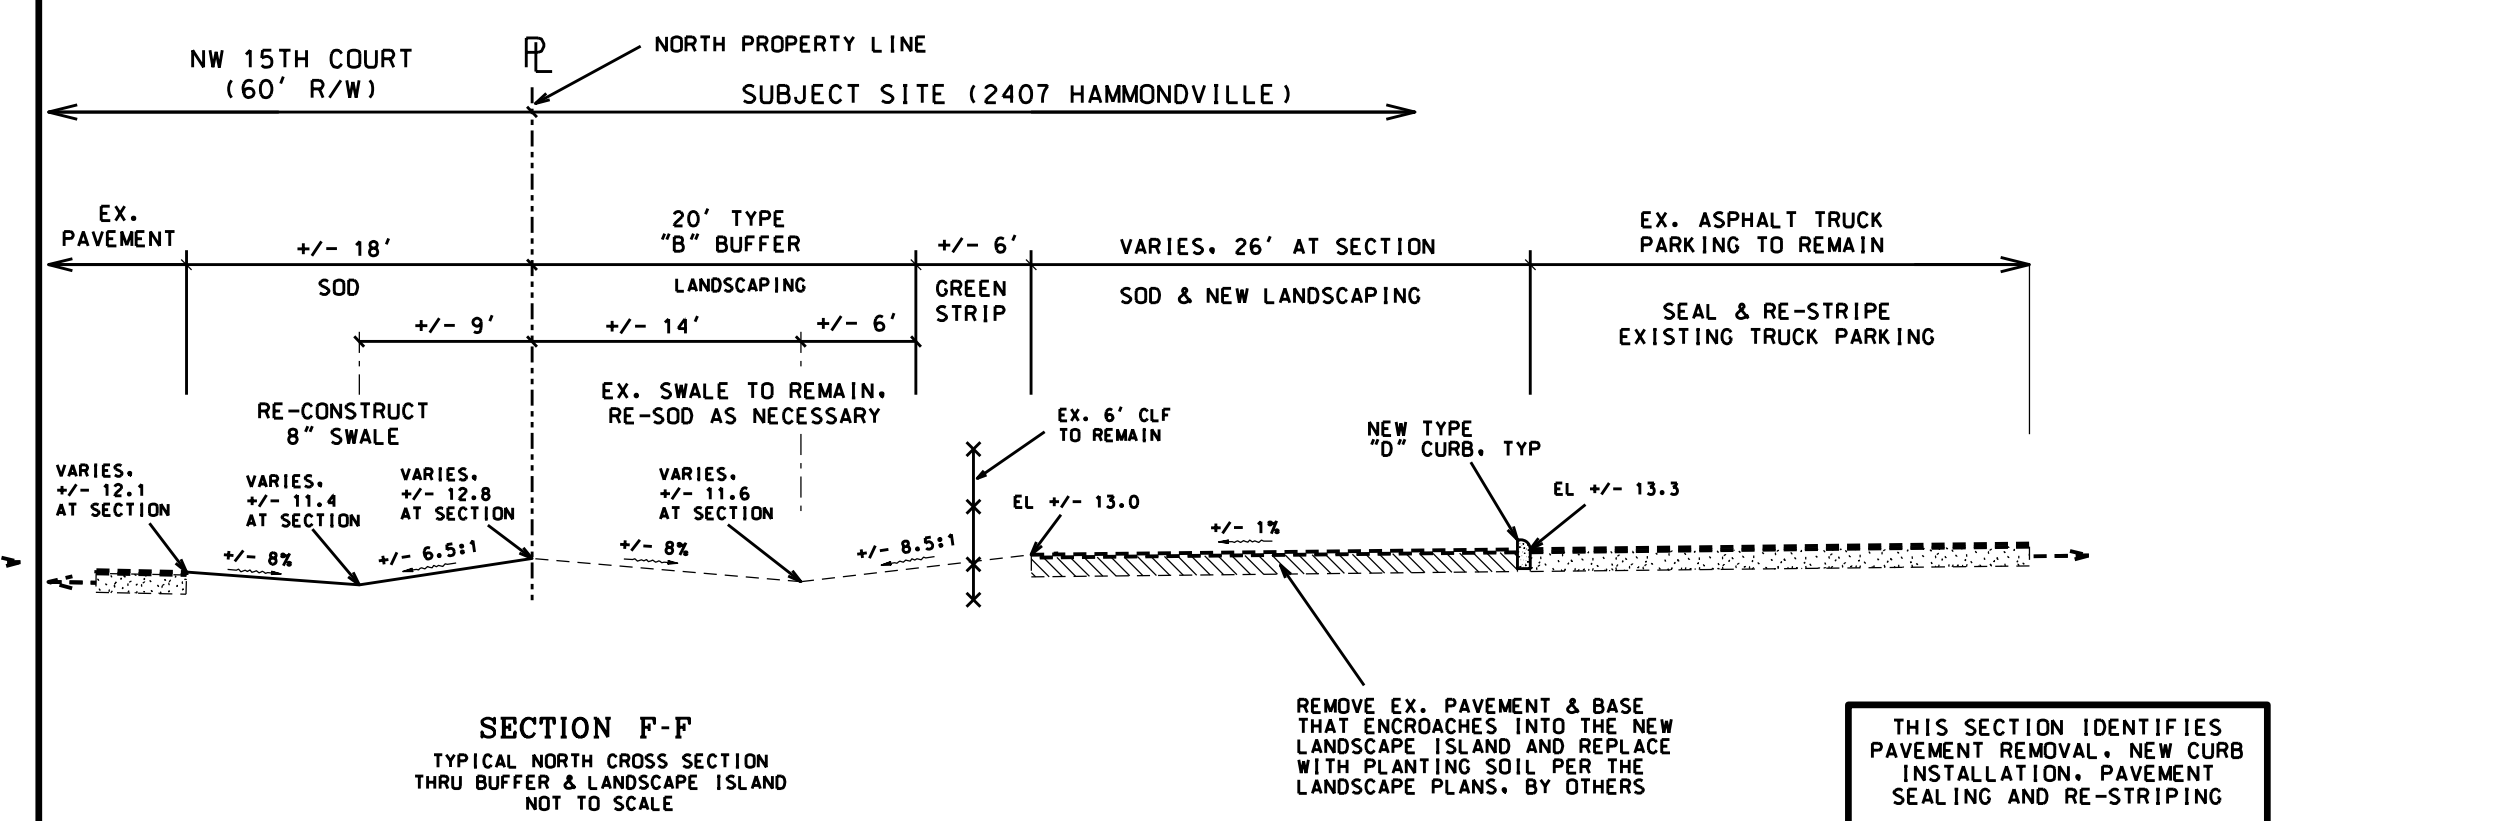
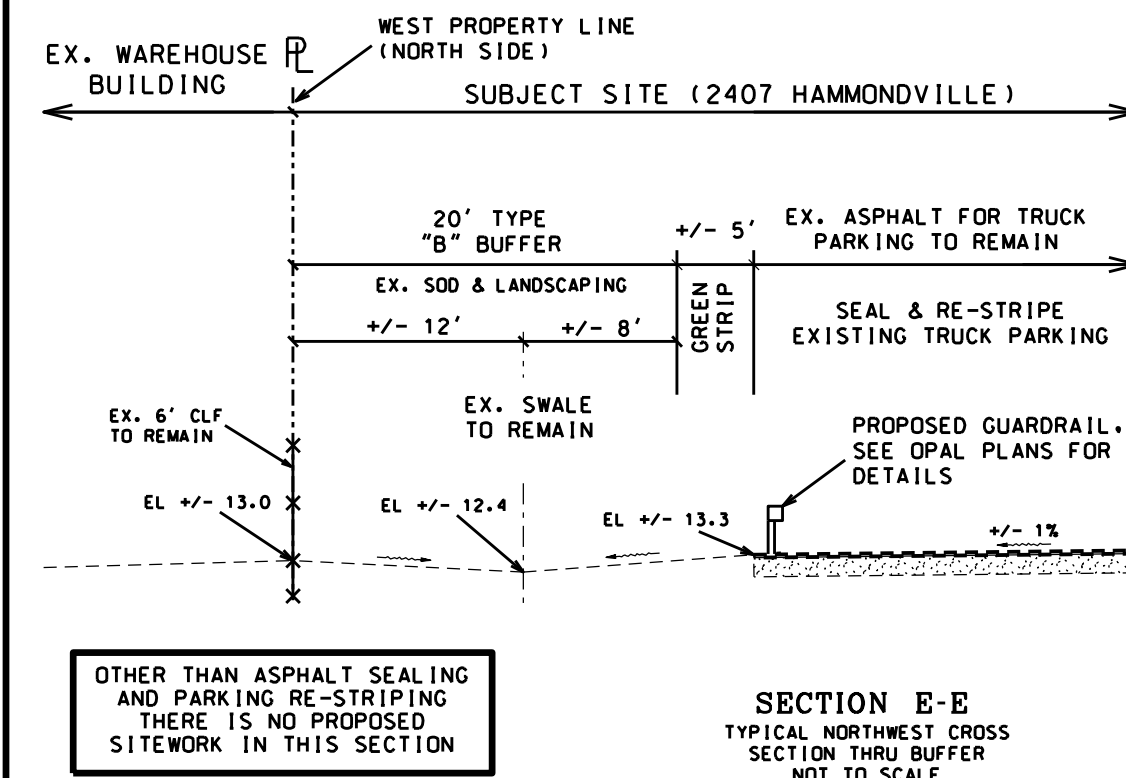
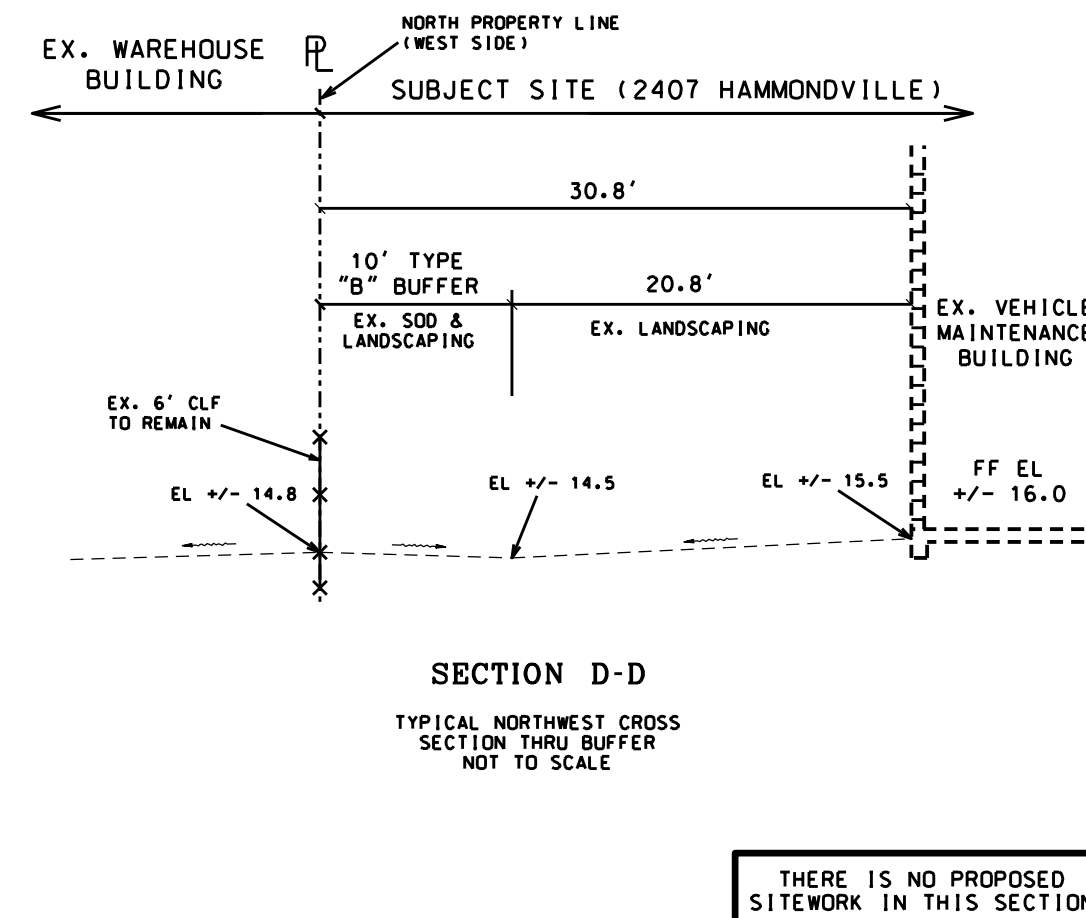
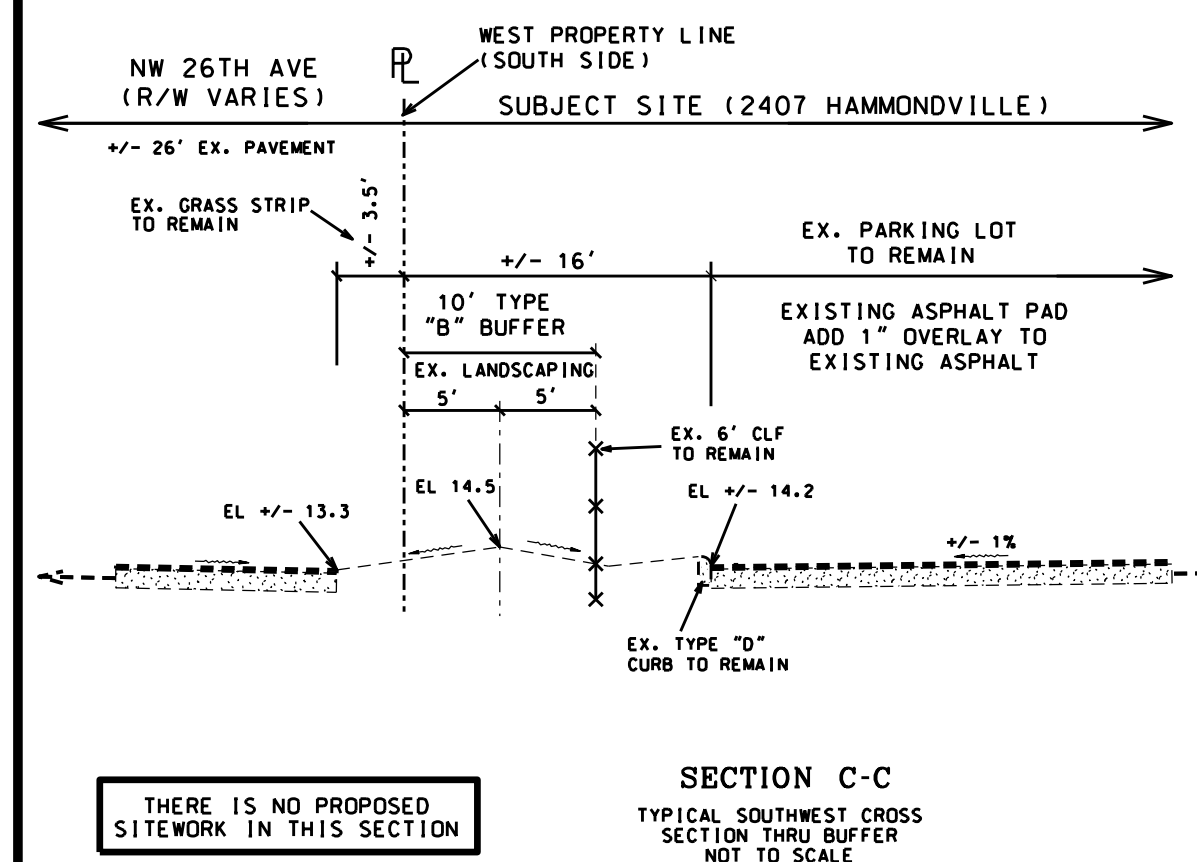
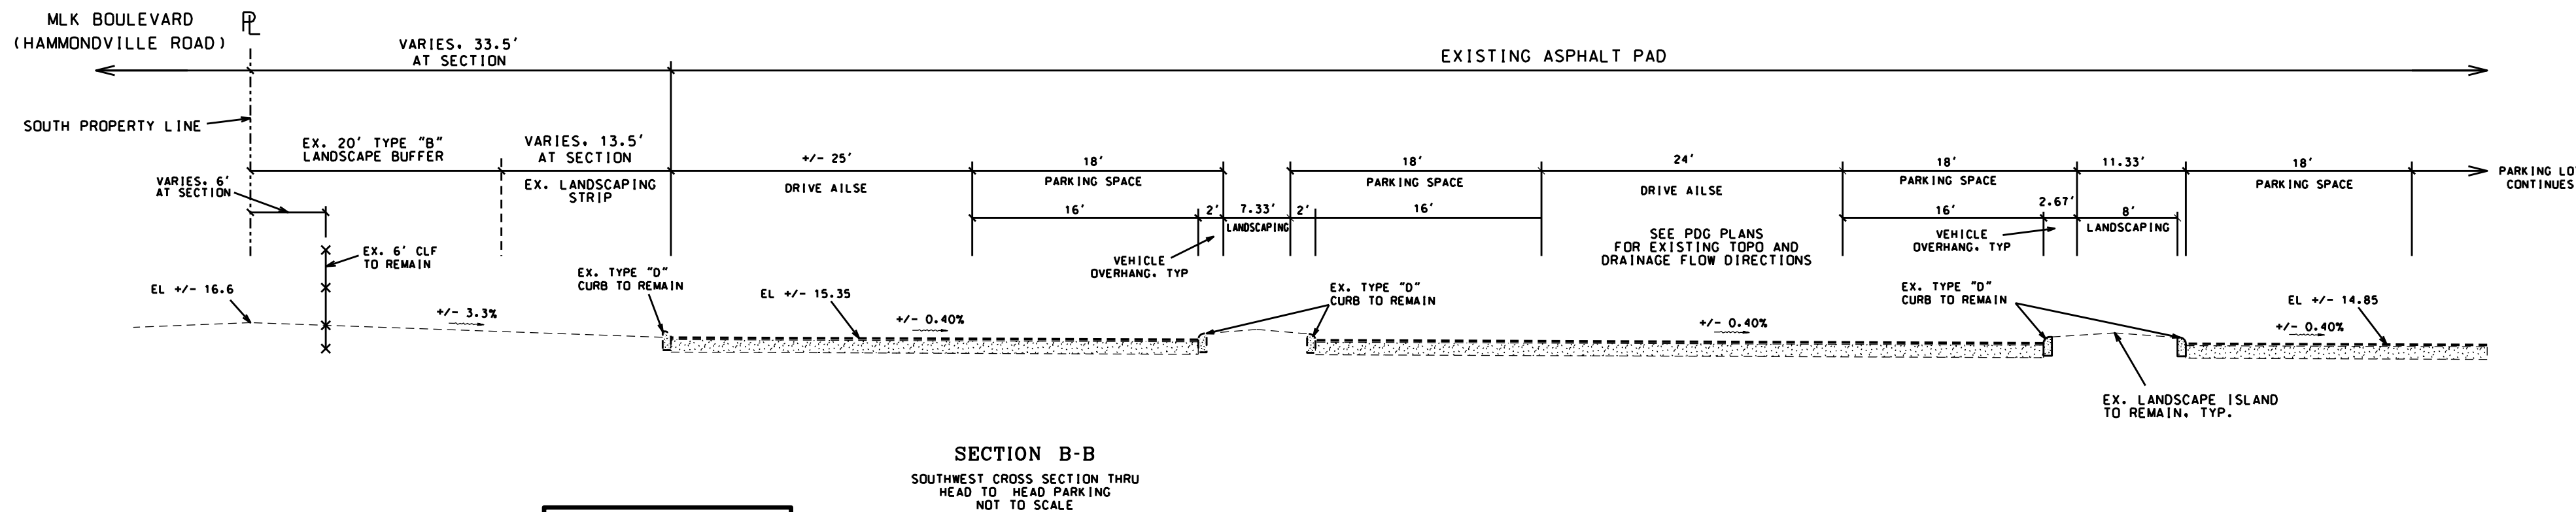


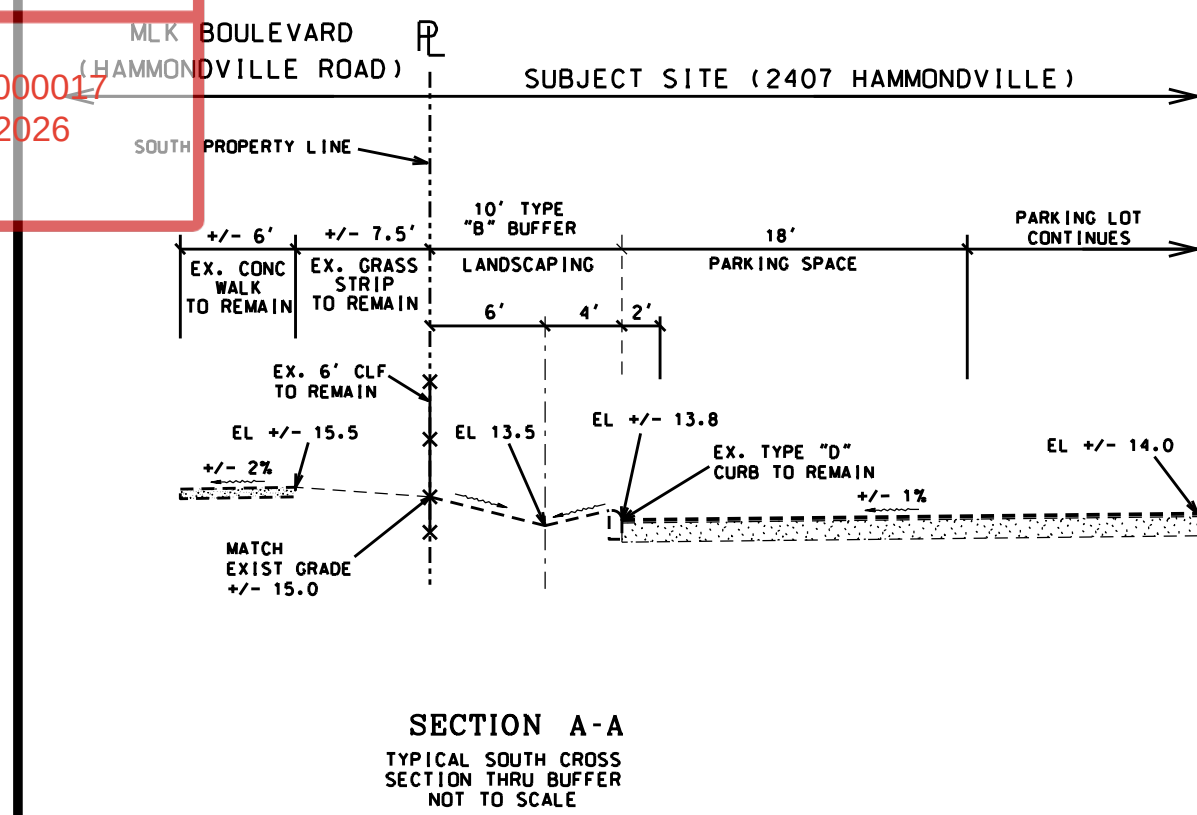

Sunshine811
Call 811 or www.sunshine811.com two full business days before digging to have utilities located and marked.
Check positive response codes before you dig!

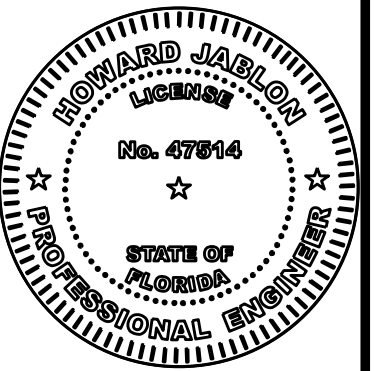

THIS ITEM HAS BEEN DIGITALLY SIGNED AND SEALED BY HOWARD E. JABLON ON THE DATE ADJACENT TO THE SEAL.
PRINTED COPIES OF THIS DOCUMENT ARE NOT CONSIDERED SIGNED AND SEALED AND THE SIGNATURE MUST BE VERIFIED ON ANY ELECTRONIC COPIES.

PRE-CITY APPROVAL REVISIONS		REVISIONS AFTER CITY APPROVAL	
SCALE: NA	DATE	COMMENTS	DATE
DRAWN BY: HEJ	?		
CHECKED BY: LJ			
APPROVED BY: HEJ			

AJ HYDRO
ENGINEERING, INC.
5932 NW 73RD COURT
PARKLAND, FL 33067
TEL (954) 347-3397
AJHYDRO@BELLSOUTH.NET
CA P96000078194

PROJECT: COASTAL RECYCLING OF POMPA
COASTAL 16 - CNG
2407 HAMMONDVILLE ROAD
POMPA BEACH, FLORIDA

TITLE: SITE CROSS SECTIONS

SEAL: HOWARD E. JABLON, PE #47514
DATE: 06/15/26
DRAWING NO. 22-0111
SHEET NO. PD4 OF 7