
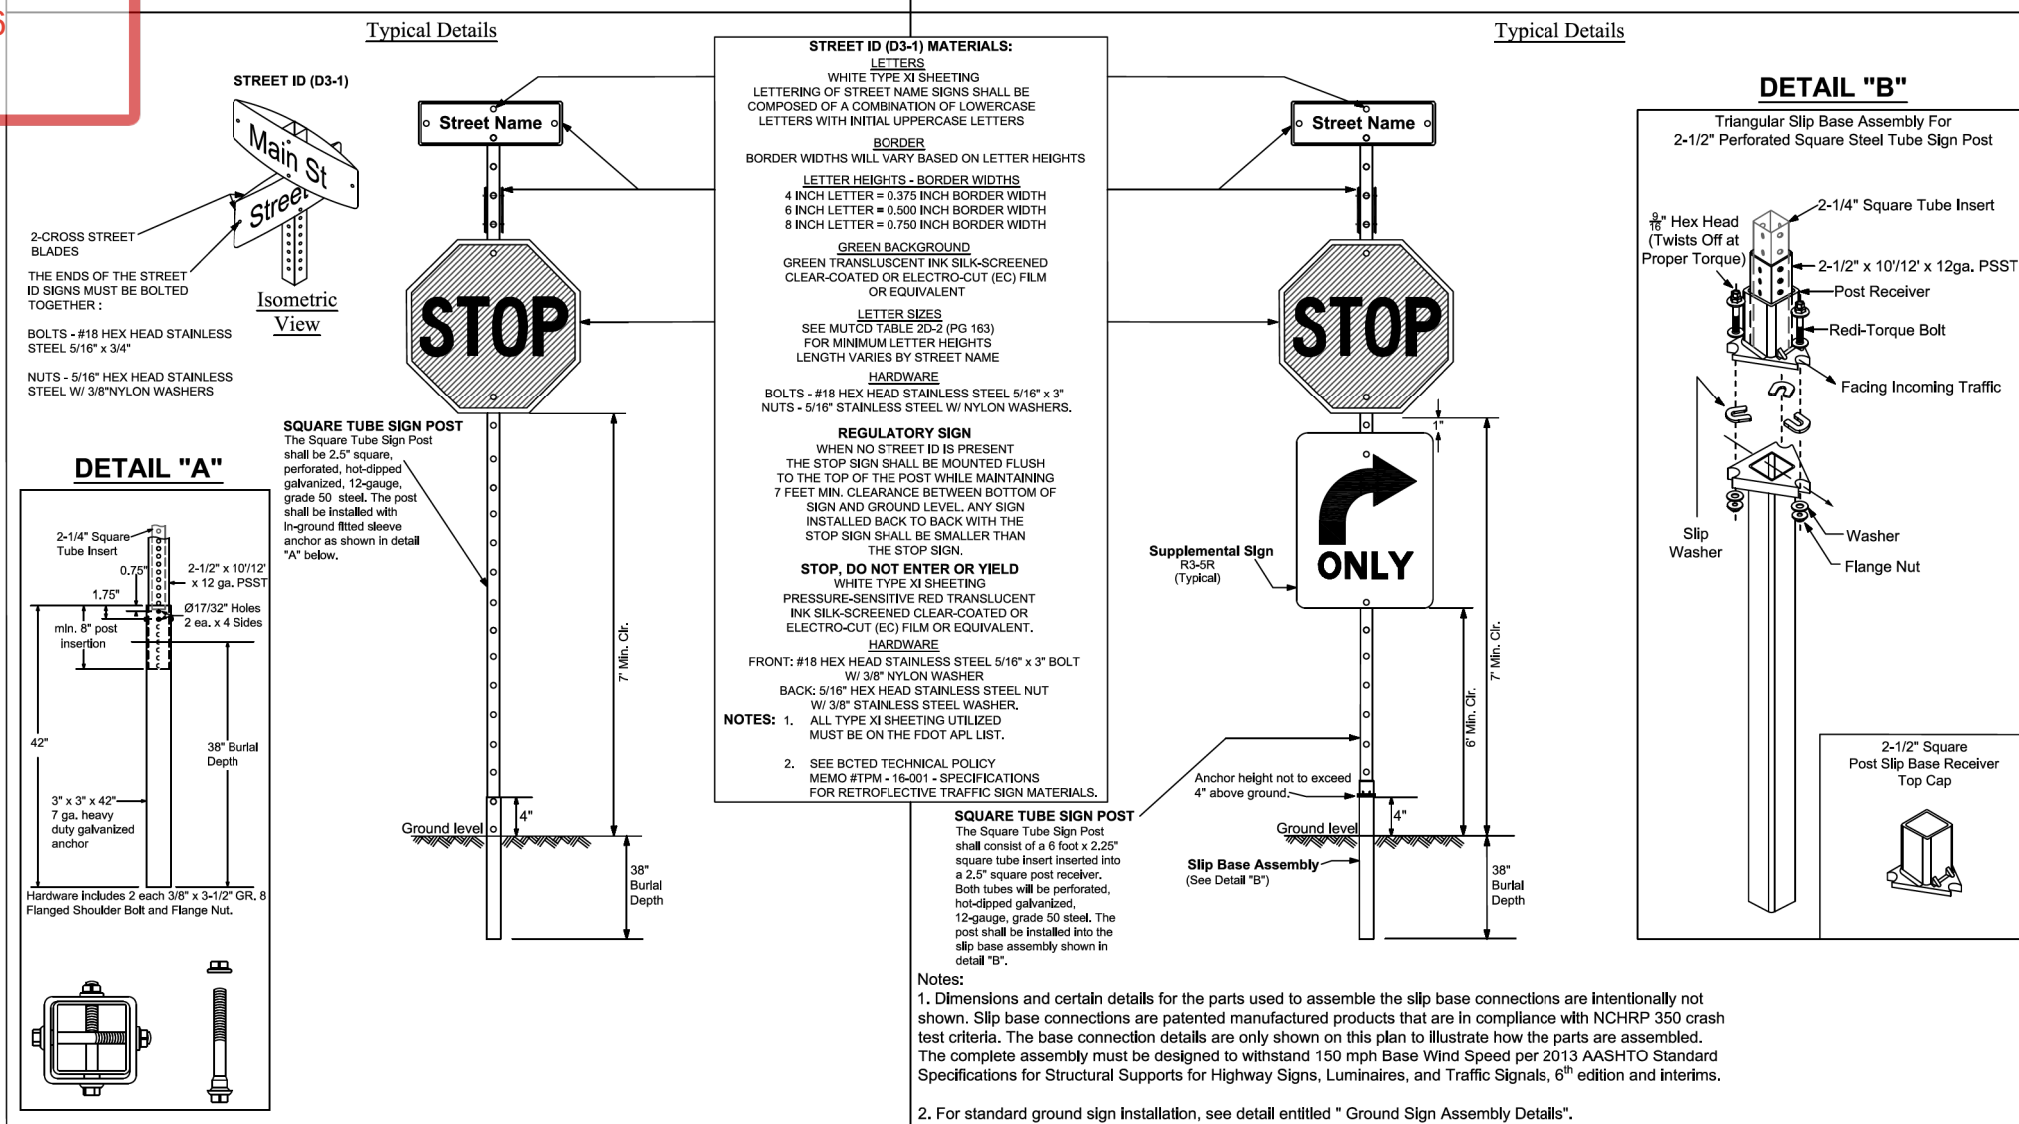


FOR SIGN ASSEMBLIES WITH MAXIMUM 8.75
SQUARE FOOT PANEL AREAFOR SIGN ASSEMBLIES WITH GREATER THAN 8.75
SQUARE FOOT PANEL AREA WITH SUPPLEMENTAL SIGN

REVISIONS	DESCRIPTION	PUBLIC WORKS DEPARTMENT TRAFFIC ENGINEERING DIVISION	DATE	DESCRIPTION	SCALE: NTS	SHEET NO.
02-28-2020	ADDED ISOMETRIC VIEW	DESIGN BY: CARMELO CARATOZZOLO, P.E.	02-28-2020	ADDED POST SIZE NOTE	SCALE: NTS	1 OF 1
02-04-2021	UPDATED POST BASE HEIGHT	DRAWN BY: STEPHON RAMOUTAR	02-04-2021	UPDATED POST BASE HEIGHT	SCALE: NTS	1 OF 1
06-22-2023	UPDATED SIGN POST NOTES	CHECKED BY: CARMELO CARATOZZOLO, P.E.	06-22-2023	UPDATED SIGN POST NOTES	SCALE: NTS	1 OF 1

- GUIDE TO USE THIS STANDARD:**
1. Calculate the Total Panel Area and the centroid 'C' for an individual sign or sign cluster.
 2. Determine the height 'H' from the groundline for the individual sign or the cluster.
 3. Consult the Post Size Table and find the intersection point.
 4. Design the post and the foundation according to the required Post Size and Assembly Details.

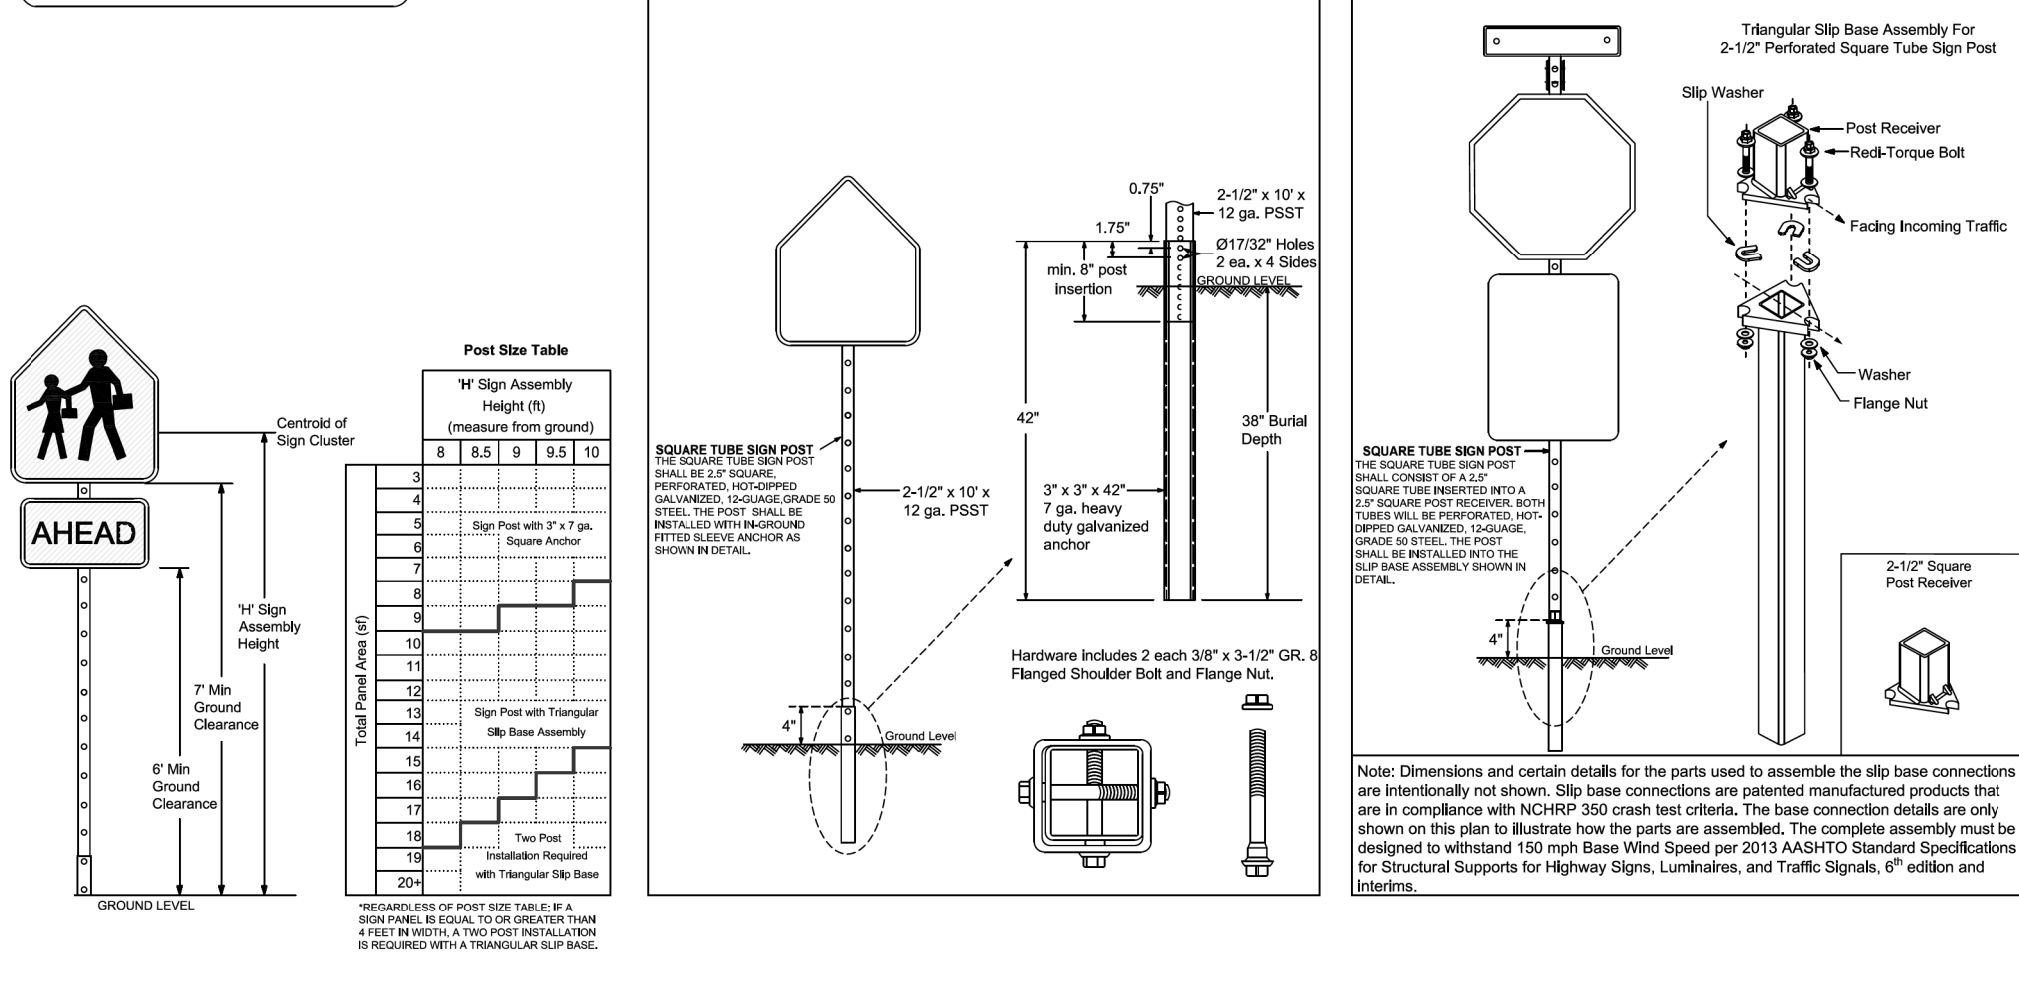


BCTD NOTES

ALL TRAFFIC CONTROL DEVICES, INCLUDING PAVEMENT MARKINGS MAINTAINED BY BCTD, THAT ARE REMOVED OR DAMAGED BY CONSTRUCTION, SHALL BE REPLACED BY THE CONTRACTOR USING BCTD STANDARDS.

BCTD IS NOT RESPONSIBLE FOR THE REVIEW AND ACCEPTANCE OF THE PROJECT'S DESIGN, APPROVAL, AND OPERATION; IT WOULD BE THE CITY ENGINEER'S RESPONSIBILITY.

THE CITY ENGINEER AND THE CITY ARE RESPONSIBLE FOR APPROVING OR INSPECTING AND ACCEPTING THE FOLLOWING ITEMS FOR MAINTENANCE. BCTD DOES NOT TAKE THE RESPONSIBILITY FOR THESE ITEMS:


1. PAVEMENT MARKINGS AND SIGNAGE ON PRIVATE ROADWAYS/PRIVATE PROPERTY RIGHT OF WAY THAT ARE NOT DEDICATED FOR PUBLIC USE.
2. PAVEMENT MARKINGS ON OR ADJACENT TO PAVER BRICKS, PAINTED ASPHALT, STAMPED ASPHALT, OR PAVEMENT MARKINGS MADE OF BRICK PAVERS.

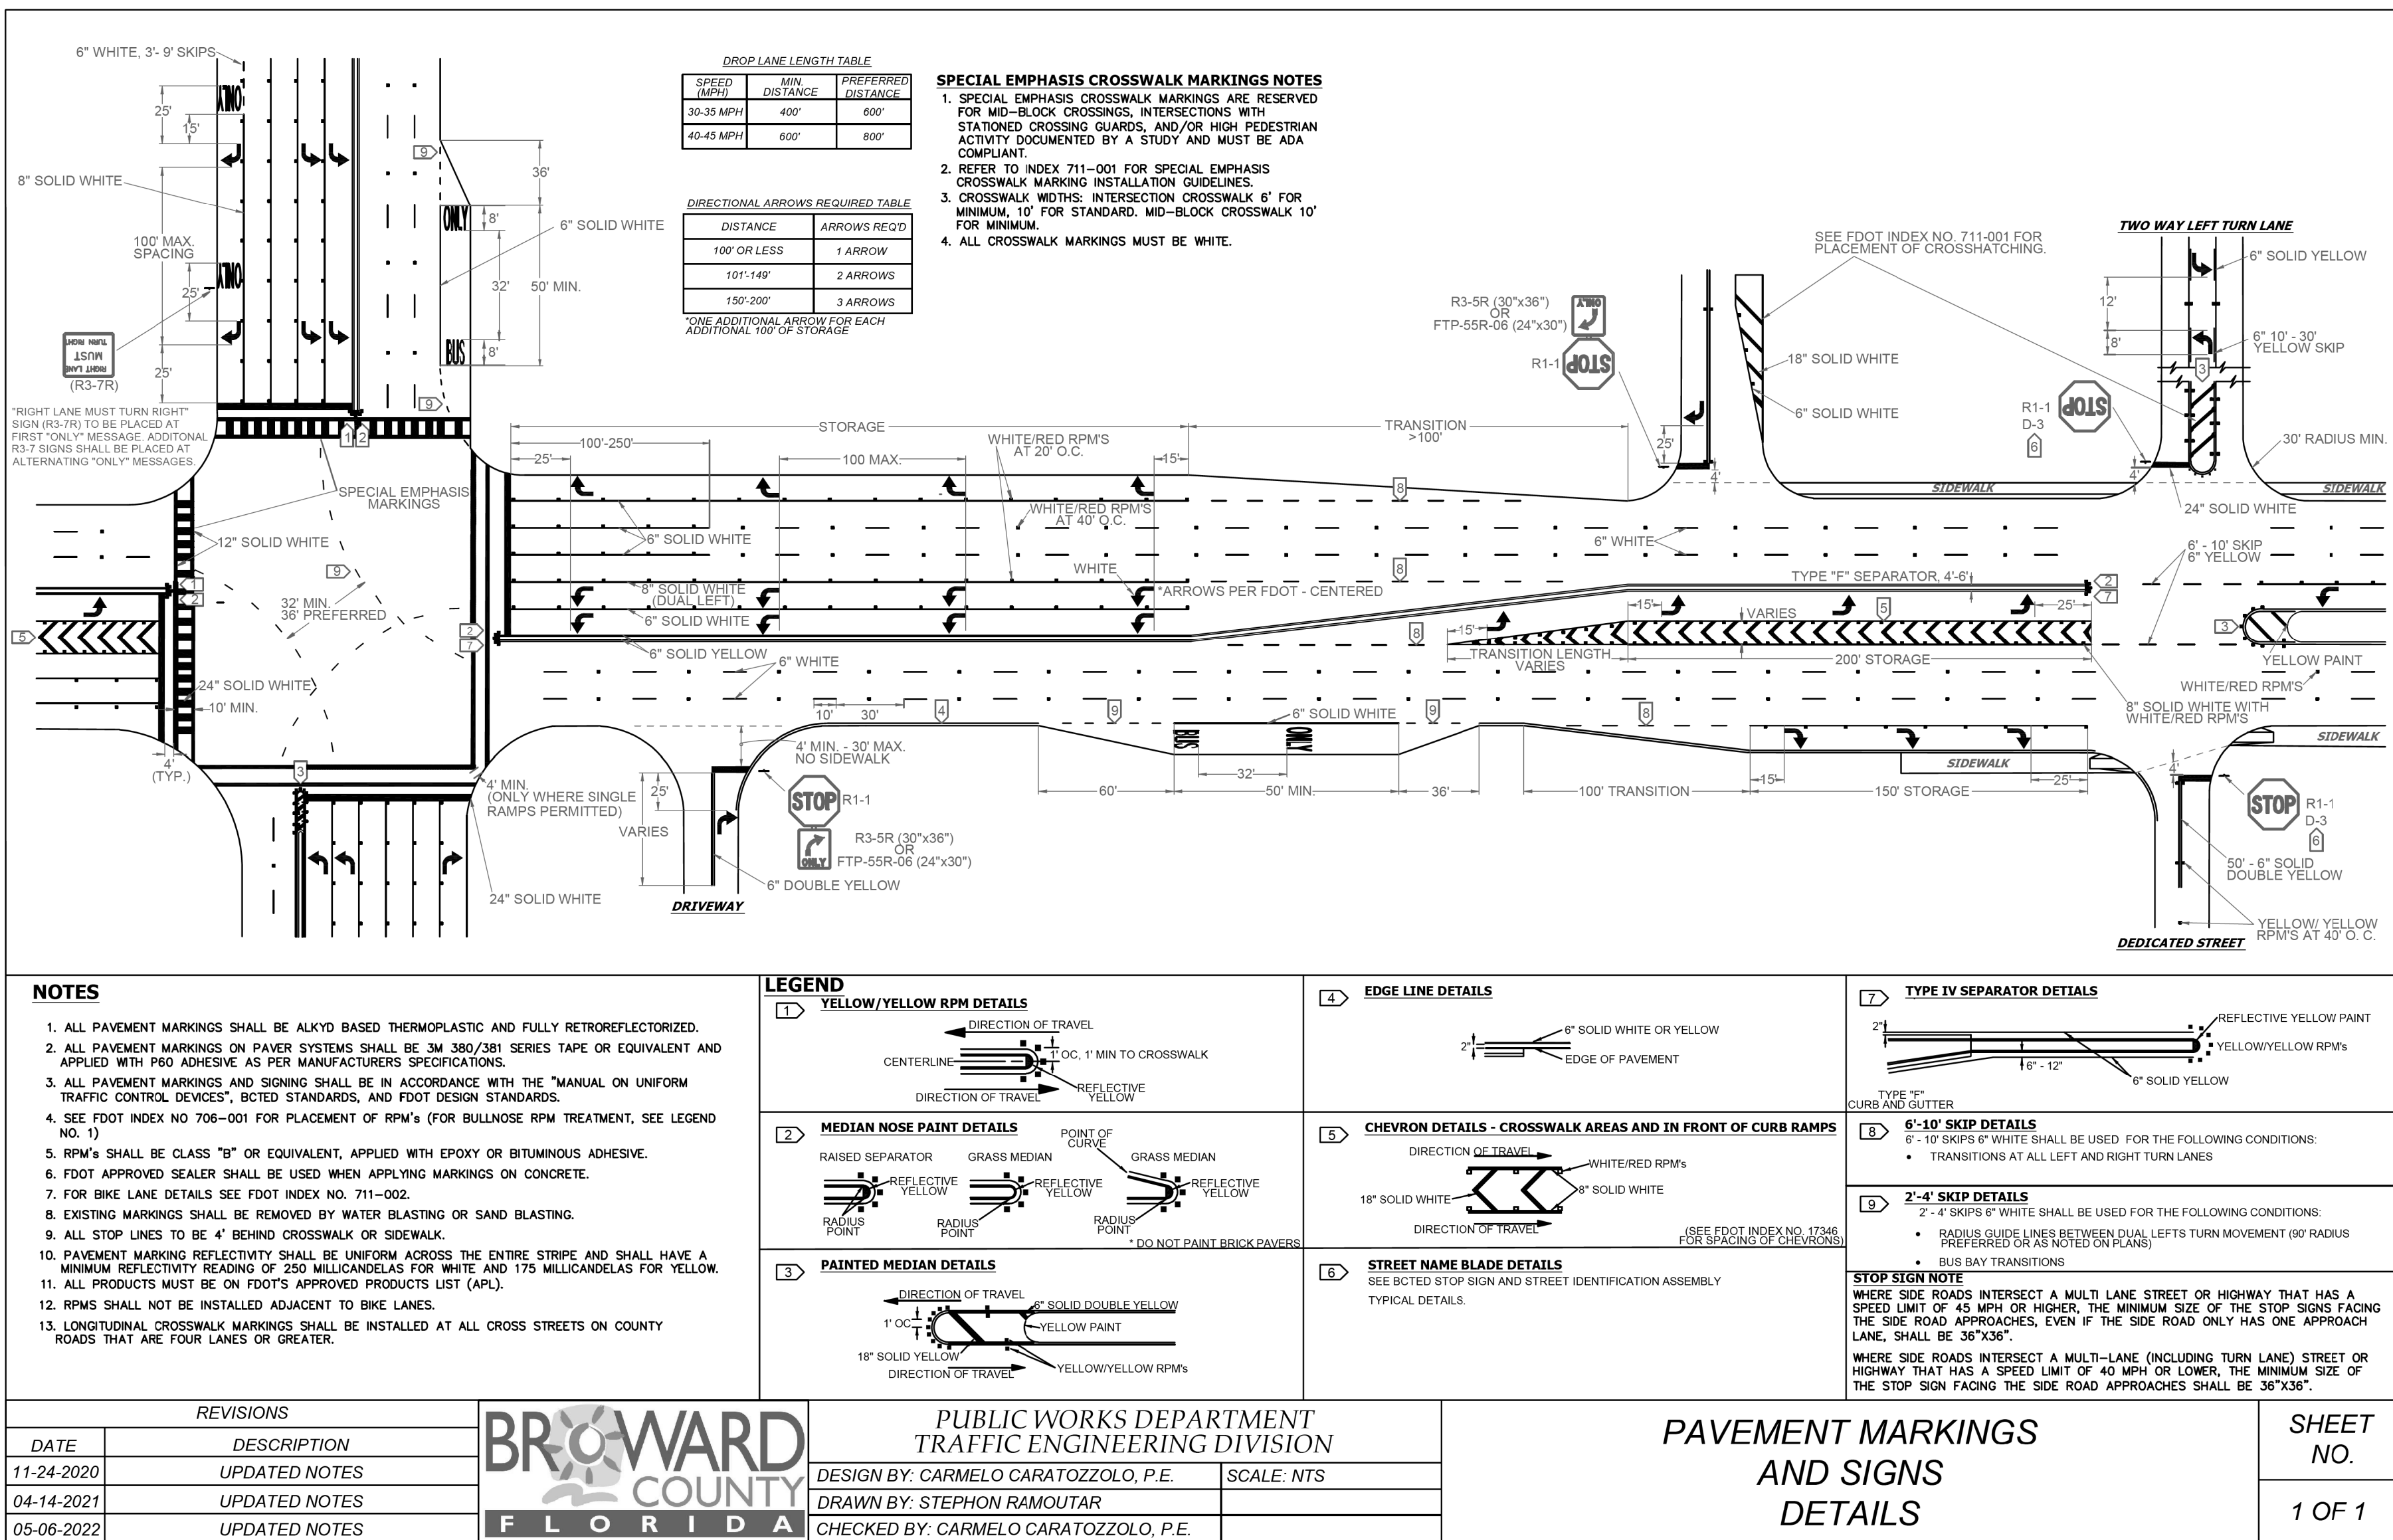

Sunshine811

Call 811 or www.sunshine811.com two full business days before digging to have utilities located and marked.

Check positive response codes before you dig!

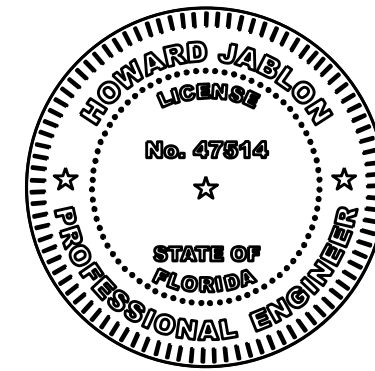

THIS ITEM HAS BEEN DIGITALLY SIGNED AND SEALED BY HOWARD E. JABLON ON THE DATE ADJACENT TO THE SEAL.

PRINTED COPIES OF THIS DOCUMENT ARE NOT CONSIDERED SIGNED AND SEALED AND THE SIGNATURE MUST BE ERIFIED ON ANY ELECTRONIC COPIES.

SCALE: NA	DATE	COMMENTS	DATE	COMMENTS
DRAWN BY: HEJ	?	?		
CHECKED BY: LJ				
APPROVED BY: HEJ				

AJ HYDRO
ENGINEERING, INC.
5932 NW 73RD COURT
PARKLAND, FL 33067
TEL (954) 347-3397
AJHYDRO@BELLSOUTH.NET
CA P96000078194

PROJECT:

COASTAL RECYCLING OF POMPANO
COASTAL 16 - CNG
2407 HAMMONDVILLE ROAD
POMPANO BEACH, FLORIDA

TITLE:

BROWARD COUNTY
PAVEMENT MARKINGS DETAILS

SEAL:

DATE: 06/15/26
DRAWING NO. 22-0111
SHEET NO. PD7 OF 7
HOWARD JABLON, PE #47514