

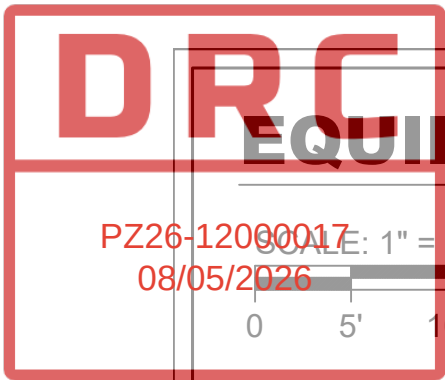


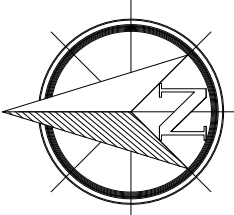



EQUIPMENT VIEW - PLAN VIEW

PZ26-12000017
08/05/2026

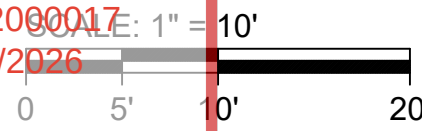

TIME-FILL AREA 1 - PLAN VIEW

SCALE: 1" = 25'

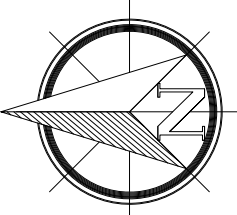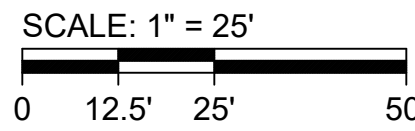

KEY	SYMBOL	QTY	DESCRIPTION
(1)	In Case of Fire, Spill or Release 1. USE EMERGENCY SHUT OFF! 2. REPORT THE ACCIDENT! FIRE DEPT. PHONE NO. 911 FACILITY ADDRESS: 2407 HAMMONDVILLE RD POMPANO BEACH, FL 33069	3	NAME: EMERGENCY PROCEDURES OPERATION CODE: FCC 2021 - 42.7.5.3 MATERIAL: 20" X 16" DIGITAL PRINT ON INTRMD VINYL, ON 3ML DIBOND WITH LAMINATION IN FRONT OF COMPOUND. LOCATION:
(2)	FLAMMABLE GAS STOP MOTOR NO SMOKING NATURAL GAS VEHICLE FUEL CYLINDERS SHALL BE INSPECTED AT INTERVALS NOT EXCEEDING 1 YEAR TO ENSURE PROPER OPERATION OF THE VEHICLE. NATURAL GAS FUEL CYLINDER PAST THEIR DESIGN LIFE DATE SHALL NOT BE REFUELED AND SHALL BE REMOVED FROM SERVICE.	49	SIGN: FLAMMABLE GAS - STOP MOTOR, NO SMOKING, NATURAL GAS VEHICLE FUEL CYLINDERS SHALL BE INSPECTED AT INTERVALS ... CODE: NFPA 52 2023 SECTION 5.2.2.1 & 11.3.2.13.13 PART NO.: TSE-01761 MATERIAL: 20" x 20" x 0.125" THK SHEET METAL WITH DIBOND BACKING, ROUNDED CORNERS, FASTENED WITH SCREWS OR STRAPS, RED LETTERS, WHITE BACKGROUND, FASTENED WITH SCREWS OR STRAPS. 1-1/2" HIGH LOCATION: ALL DISPENSING POINTS
(3)	NO SMOKING FLAMMABLE GAS	3	NAME: NO SMOKING FLAMMABLE GAS CODE: NFPA 52 2023 SECTION 5.1.3.3 MATERIAL: 20" x 12" x 0.125" THK SHEET METAL WITH DIBOND BACKING, ROUNDED CORNERS, FASTENED WITH SCREWS OR STRAPS, RED LETTERS, WHITE BACKGROUND LOCATION: AT EACH COMPRESSOR AND STORAGE AREA
(4)	WARNING NO SMOKING FLAMMABLE GAS	3	NAME: WARNING NO SMOKING FLAMMABLE GAS CODE: NFPA 52 2023 SECTION 5.1.3.4 MATERIAL: 20" x 12" x 0.125" THK SHEET METAL WITH DIBOND BACKING, ROUNDED CORNERS, FASTENED WITH SCREWS OR STRAPS, RED LETTERS, WHITE BACKGROUND LOCATION: ALL ACCESS DOORS
(5)	WARNING THIS COMPRESSOR START AUTOMATICALLY	2	NAME: WARNING THE COMPRESSOR MAY START AUTOMATICALLY MATERIAL: PROVIDED BY EQUIPMENT MANUFACTURER) LOCATION: MOUNTED ON COMPRESSOR.
(6)	GAS SHUTOFF VALVE	1	NAME: GAS SHUT OFF VALVE CODE: IFGC 2018 SECTION 409.6 MATERIAL: METAL TAG WITH RED BACKGROUND AND 1" WHITE LETTERING PART NO.: TSE-01754 LOCATION: TIED TO BODY OF DRYER INLET GAS SHUT OFF VALVE.
(7)	CNG EMERGENCY SHUTDOWN FIRE EXTINGUISHER	27	NAME: EMERGENCY SHUTDOWN & FIRE EXTINGUISHER PART NO.: TSE-01751 MATERIAL: 20" x 12" SHEET METAL, ROUNDED CORNERS, FASTENED WITH SCREWS OR STRAPS. WHITE LETTERS ON RED BACKGROUND. LOCATION: ABOVE ESD SWITCHES
(8)	DANGER HIGH VOLTAGE	2	NAME: DANGER HIGH VOLTAGE MATERIAL: PROVIDED BY EQUIPMENT MANUFACTURER. LOCATION: NEAR CONTROL PANEL (NOT SHOWN)
(9)	HAZARDOUS MATERIAL CLASSIFICATION	1	NAME: NFPA HAZARDOUS MATERIAL MATERIAL: AS DESCRIBED IN NFPA 170 PART NO.: PN-WMCNFPADV15X15 LOCATION: ON CNG STORAGE CONTAINERS
(10)	SERVICE FILTERS DAILY	6	NAME: SERVICE FILTER DAILY PART NO.: TSE-01763 MATERIAL: 10" x 8" SHEET METAL, FASTENED WITH SCREWS BLACK LETTERS ON YELLOW BACKGROUND LOCATION: ON FILTERS POST
(11)	DE-FUELING HOSE	1	NAME: DE-FUELING HOSE PART NO.: TSE-01758 MATERIAL: 20" x 12" 1/16" THICK ALUMINUM LOCATION: ON DE-FUELING POST
(12)	OPAL FUELS CAUTION FUELING INSTRUCTIONS	1	NAME: DE-FUELING INSTRUCTIONS MATERIAL: 12" x 16" LOCATION: MOUNTED ON DE-FUELING PANEL
(13)	ATTENTION GROUND VEHICLE WITH GROUND CLIP BEFORE BEGINNING DE-FUELING PROCESS	1	NAME: WARNING DE-FUELING GROUNDING WELL MATERIAL: 20" x 18" 1/16" THICK ALUMINUM LOCATION: ON DE-FUELING POST

OWNER

COASTAL WASTE
DENNIS PANTANO

954-947-4000
2407 HAMMONDVILLE RD

GENERAL CONTRACTOR.

OPAL FUELS
(LIC# SCC131151866)

(LIO# 00013113 000)
10225 PHILADELPHIA CT.
BANCRO CUCAMONGA CA 91730



OPAL
FUELS




COASTAL WASTE

2407 HAMMONDVILLE RD

CNG FUELING FACILITY




TIME-FILL AREA 2A - PLAN VIEW

SCALE: 1" = 16'

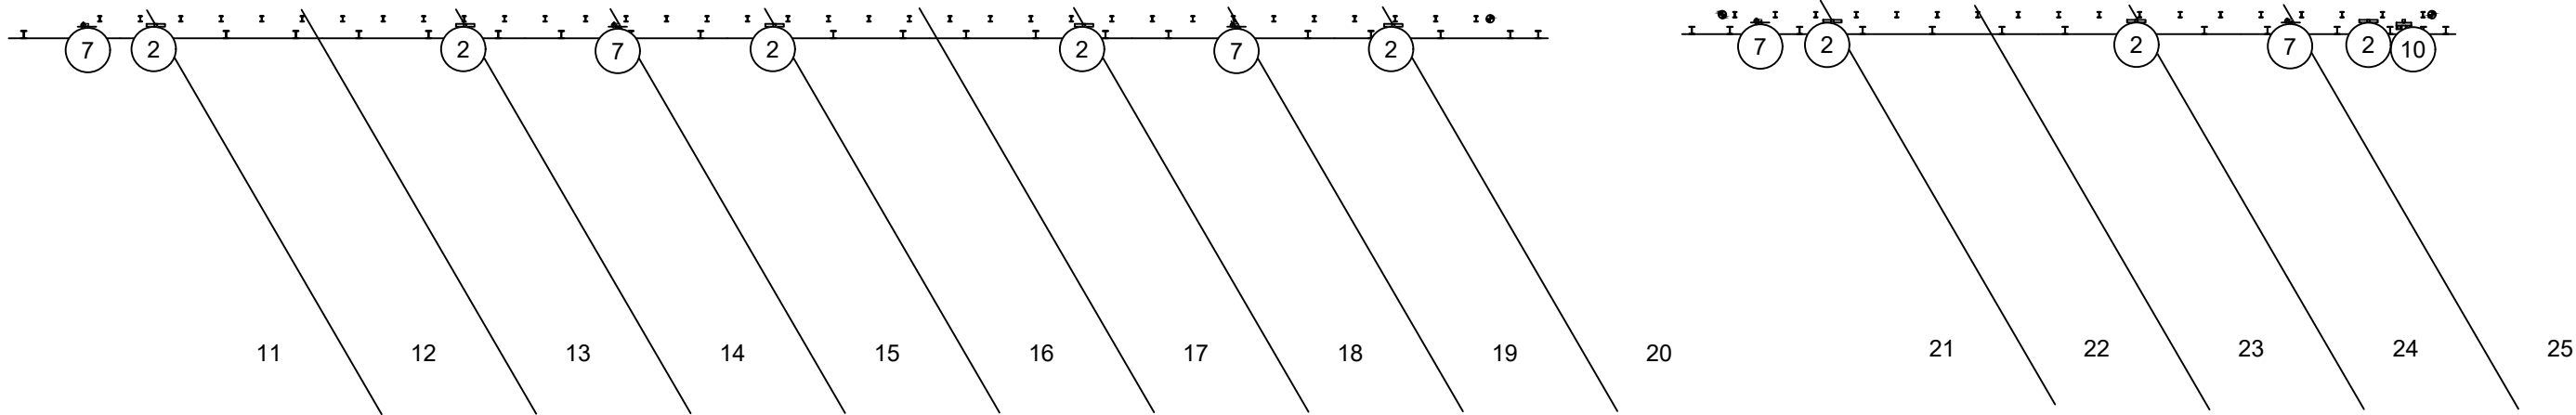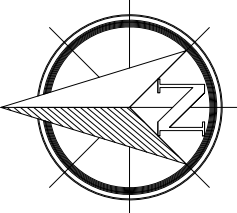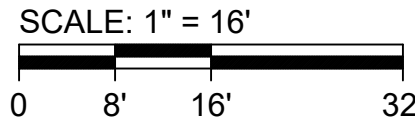

TIME-FILL AREA 2B - PLAN VIEW

SCALE: 1" = 16'

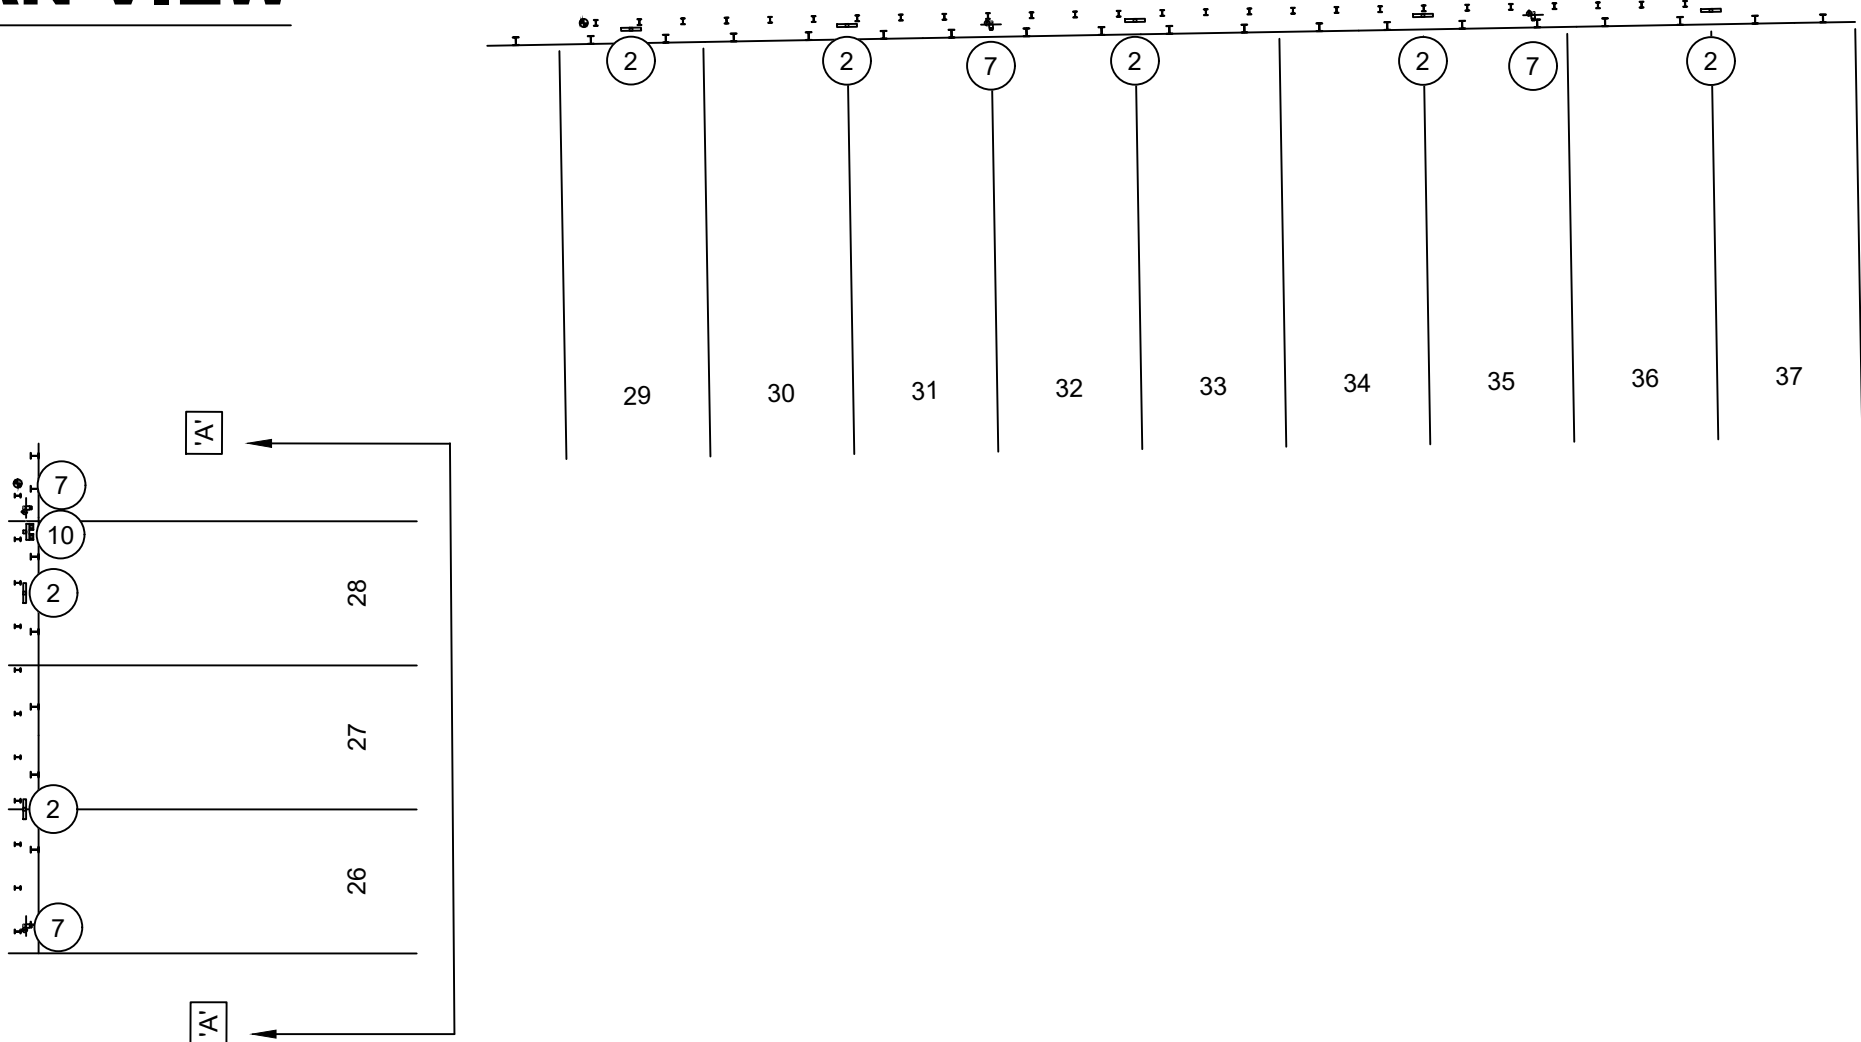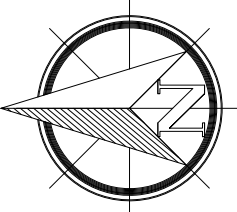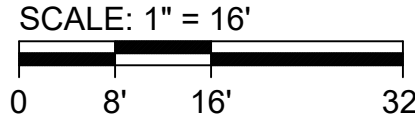

No.	DATE	BY	REMARK
PERMITTING REVISIONS			

WARNING SIGN LOCATIONS

DRAWN: MRZ
CHECKED: EC
DATE: 08/12/25
PAPER SIZE: D SIZE
SCALE: PER PLANS
JOB NO.: 24022

G-002

REV NO.	0
---------	----------