


PZ26-12000017
08/05/2026

2000017
5/2026


SCALE: 1" = 16'

0 8' 16' 32'

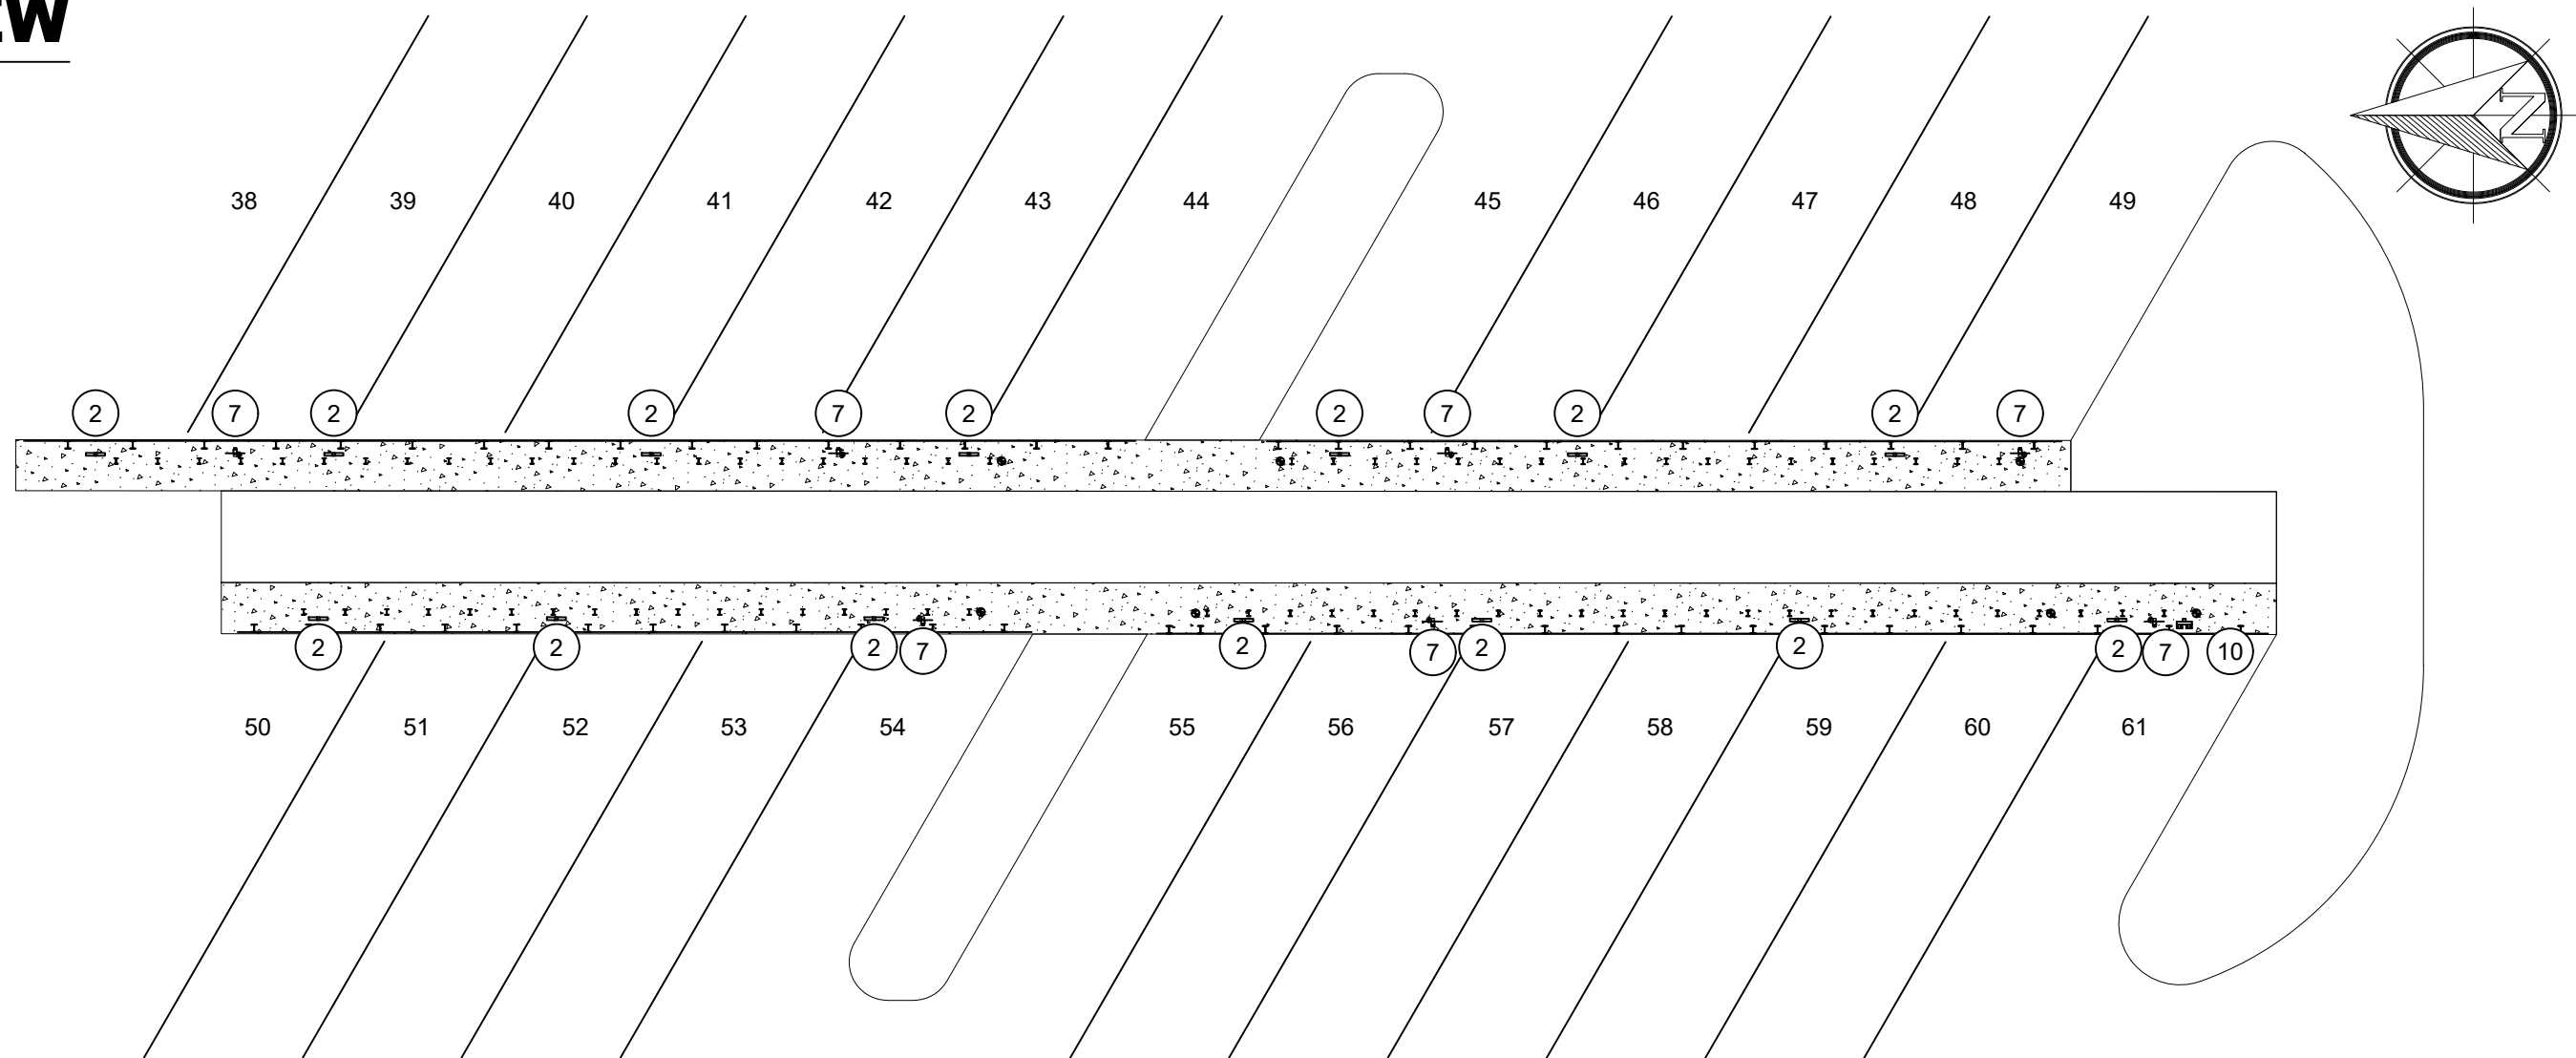


SCALE: 1" = 16'

A horizontal scale bar with alternating black and white segments. It is marked with '0', '8'', '16'', and '32'' at regular intervals.

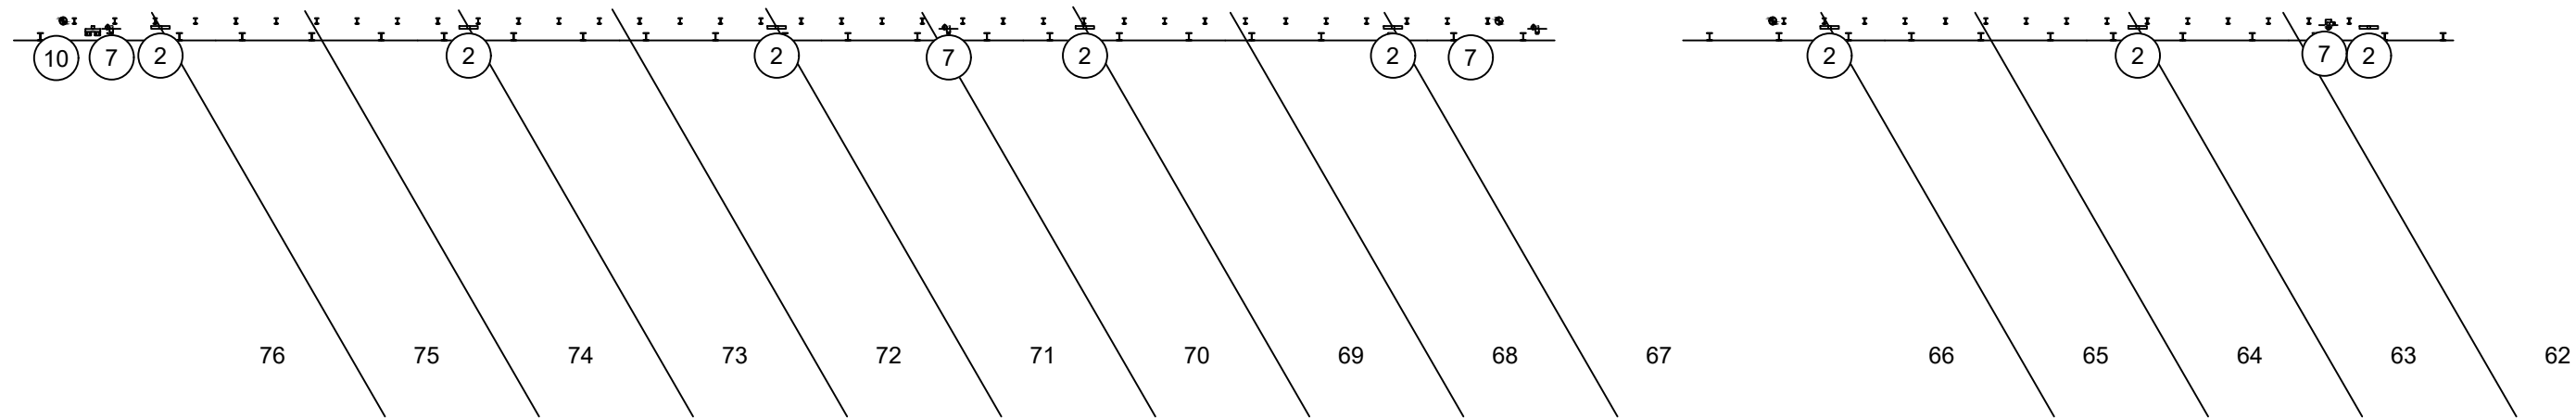

SCALE: 1" = 16'

A horizontal graphic scale bar with a black and white alternating pattern. It is marked with the values 0, 8', 16', and 32'.

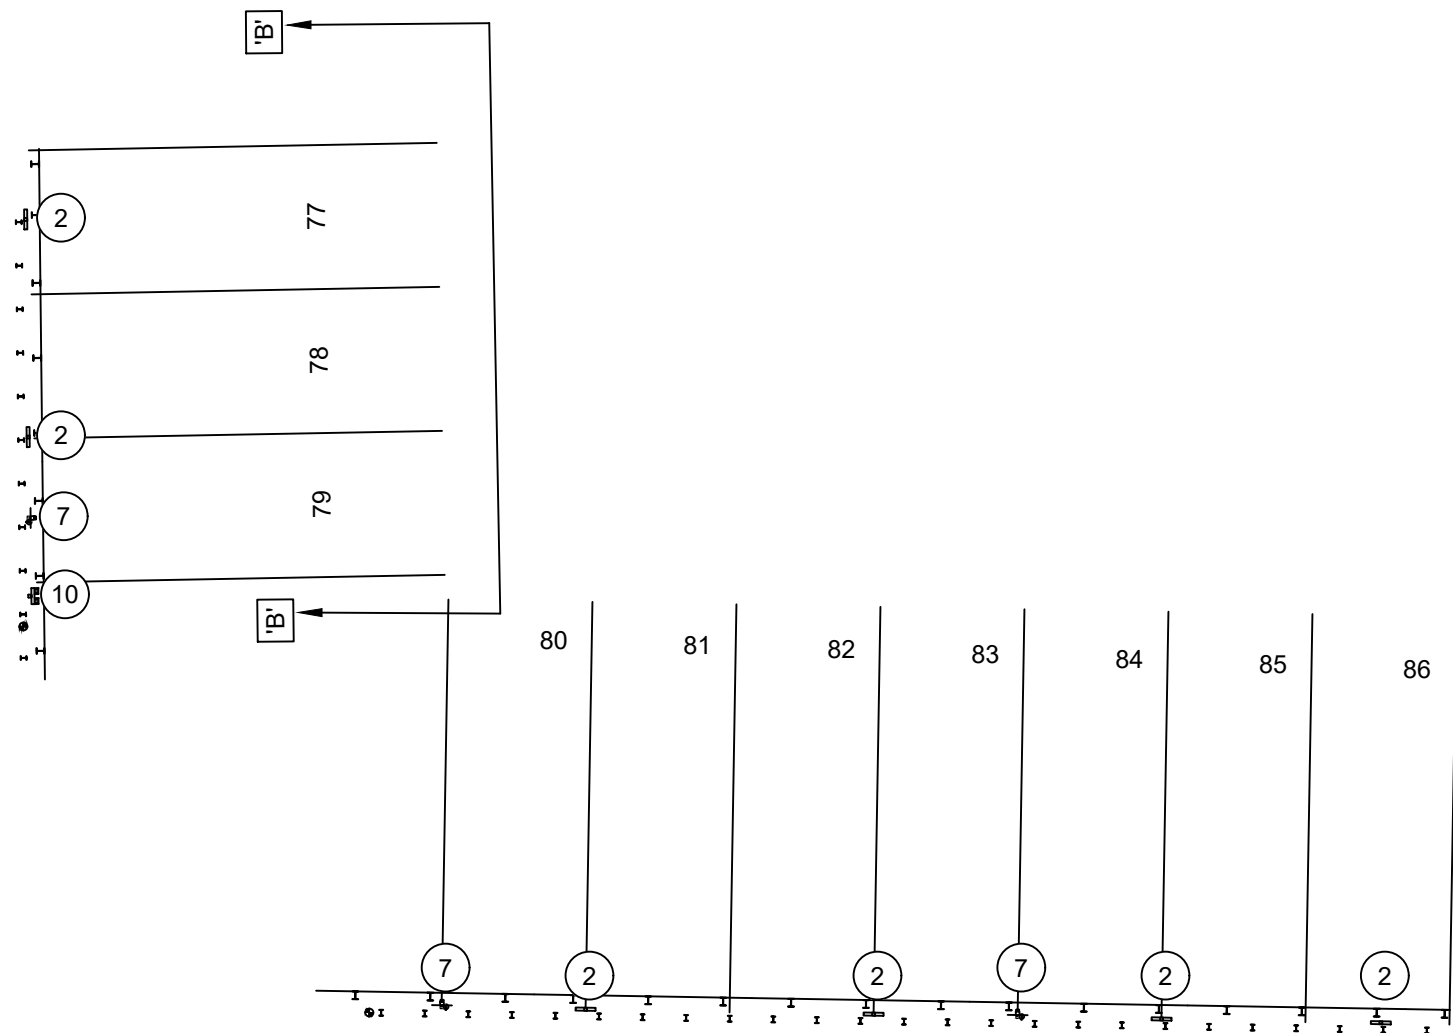


KEY	SYMBOL	QTY	DESCRIPTION
(1)	In Case of Fire, Spill or Release 1. USE EMERGENCY SHUT OFF! 2. REPORT THE ACCIDENT! FIRE DEPT. PHONE NO. 911 FACILITY ADDRESS 2407 HAMMONDVILLE RD POMPANO BEACH, FL 33069	3	NAME: CODE: MATERIAL: LOCATION: EMERGENCY PROCEDURES OPERATION FCC 2021 - 42.7.5.3 20" X 16" DIGITAL PRINT ON INTRMD VINYL. ON 3MIL DIBOND WITH LAMINATION IN FRONT OF COMPOUND.
(2)	FLAMMABLE GAS STOP MOTOR NO SMOKING NATURAL GAS VEHICLE FUEL CYLINDERS SHALL BE INSPECTED AT INTERVALS NOT EXCEEDING 3 YEARS TO ENSURE SAFE OPERATION OF THE VEHICLE. NATURAL GAS FUEL CYLINDER PAST THEIR END-OF-LIFE DATE SHALL NOT BE RE-FUELED AND SHALL BE REMOVED FROM SERVICE.	49	SIGN: CODE: PART NO.: MATERIAL: LOCATION: FLAMMABLE GAS - STOP MOTOR, NO SMOKING. NATURAL GAS VEHICLE FUEL CYLINDERS SHALL BE INSPECTED AT INTERVALS ... NFPA 52 2023 SECTION 5.2.2.1 & 11.3.2.13.13 TSE-01761 20" x 20" x 0.125" THK SHEET METAL WITH DIBOND BACKING, ROUNDED CORNERS, FASTENED WITH SCREWS OR STRAPS, RED LETTERS, WHITE BACKGROUND, FASTENED WITH SCREWS OR STRAPS. 1-1/2" HIGH ALL DISPENSING POINTS
(3)	NO SMOKING FLAMMABLE GAS	3	NAME: CODE: MATERIAL: LOCATION: NO SMOKING FLAMMABLE GAS NFPA 52 2023 SECTION 5.1.3.3 20" x 12" x 0.125" THK SHEET METAL WITH DIBOND BACKING, ROUNDED CORNERS, FASTENED WITH SCREWS OR STRAPS, RED LETTERS, WHITE BACKGROUND AT EACH COMPRESSOR AND STORAGE AREA
(4)	WARNING NO SMOKING FLAMMABLE GAS	3	NAME: CODE: MATERIAL: LOCATION: WARNING NO SMOKING FLAMMABLE GAS NFPA 52 2023 SECTION 5.1.3.4 20" x 12" x 0.125" THK SHEET METAL WITH DIBOND BACKING, ROUNDED CORNERS, FASTENED WITH SCREWS OR STRAPS, RED LETTERS, WHITE BACKGROUND ALL ACCESS DOORS
(5)	WARNING THIS COMPRESSOR START AUTOMATICALLY	2	NAME: MATERIAL: LOCATION: WARNING THE COMPRESSOR MAY START AUTOMATICALLY (PROVIDED BY EQUIPMENT MANUFACTURER) MOUNTED ON COMPRESSOR.
(6)	GAS SHUTOFF VALVE	1	NAME: CODE: MATERIAL: PART NO.: LOCATION: GAS SHUT OFF VALVE IFGC 2018 SECTION 409.6 METAL TAG WITH RED BACKGROUND AND 1" WHITE LETTERING TSE-01754 TIED TO BODY OF DRYER INLET GAS SHUT OFF VALVE.
(7)	CNG EMERGENCY SHUTDOWN FIRE EXTINGUISHER	27	NAME: PART NO.: MATERIAL: LOCATION: EMERGENCY SHUTDOWN & FIRE EXTINGUISHER TSE-01751 20" x 12" SHEET METAL, ROUNDED CORNERS, FASTENED WITH SCREWS OR STRAPS. WHITE LETTERS ON RED BACKGROUND. ABOVE ESD SWITCHES
(8)	DANGER HIGH VOLTAGE	2	NAME: MATERIAL: LOCATION: DANGER HIGH VOLTAGE PROVIDED BY EQUIPMENT MANUFACTURER. NEAR CONTROL PANEL (NOT SHOWN)
(9)	1 4 0	1	NAME: MATERIAL: PART NO.: LOCATION: NFPA HAZARDOUS MATERIAL AS DESCRIBED IN NFPA 170 PN-WMCNFPADV15X15 ON CNG STORAGE CONTAINERS
(10)	SERVICE FILTERS DAILY	6	NAME: PART NO.: MATERIAL: LOCATION: SERVICE FILTER DAILY TSE-01763 10" X 8" SHEET METAL, FASTENED WITH SCREWS BLACK LETTERS ON YELLOW BACKGROUND ON FILTERS POST
(11)	DE-FUELING HOSE	1	NAME: PART NO.: MATERIAL: LOCATION: DE-FUELING HOSE TSE-01758 20" x 12" 1/16" THICK ALUMINUM ON DE-FUELING POST
(12)	OPAL FUELS CAUTION FUELING INSTRUCTIONS DE-FUELING INSTRUCTIONS	1	NAME: MATERIAL: LOCATION: DE-FUELING INSTRUCTIONS 12" x 16" MOUNTED ON DE-FUELING PANEL
(13)	ATTENTION GROUND VEHICLE WITH GROUND CLIP BEFORE BEGINNING DE-FUELING PROCESS	1	NAME: MATERIAL: LOCATION: WARNING DE-FUELING GROUNDING WELL 20" x 18" 1/16" THICK ALUMINUM ON DE-FUELING POST

OWNER
COASTAL WASTE
DENNIS PANTANO
954-947-4000
2407 HAMMONDVILLE RD
POMPANO BEACH, FL 33069

GENERAL CONTRACTOR:
OPAL FUELS
(LIC# SOC113151866)
10225 PHILADELPHIA CT.
RANCHO CUCAMONGA, CA 91730
(909)793-3700



COASTAL WASTE
2407 HAMMONDVILLE RD
POMPANO BEACH, FL 33069
CNG FUELING FACILITY

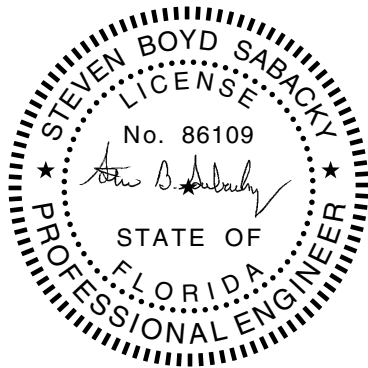[illegible]

WARNING SIGN LOCATIONS (CONTINUED)

DRAWN: MRZ
CHECKED: EC
DATE: 08/12/25
PAPER SIZE: D SIZE
SCALE: PER PLANS
JOB NO.: 24022

G-003

REV NO. 0