
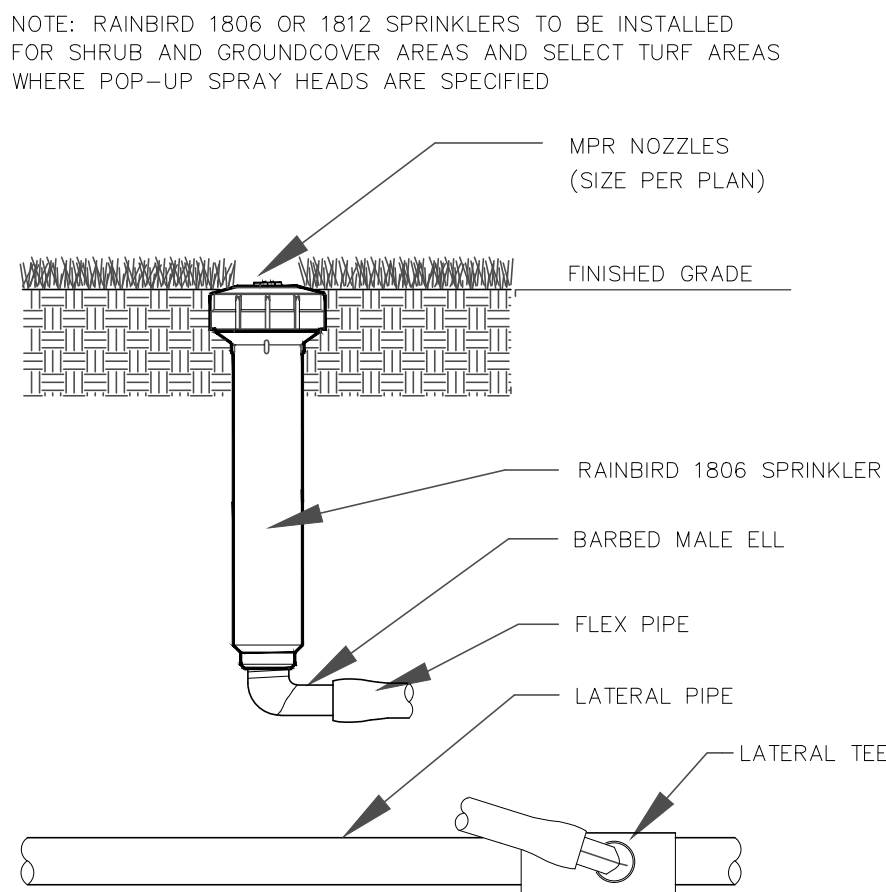



IRRIGATION DETAILS

1 RAIN SENSOR DEVICE

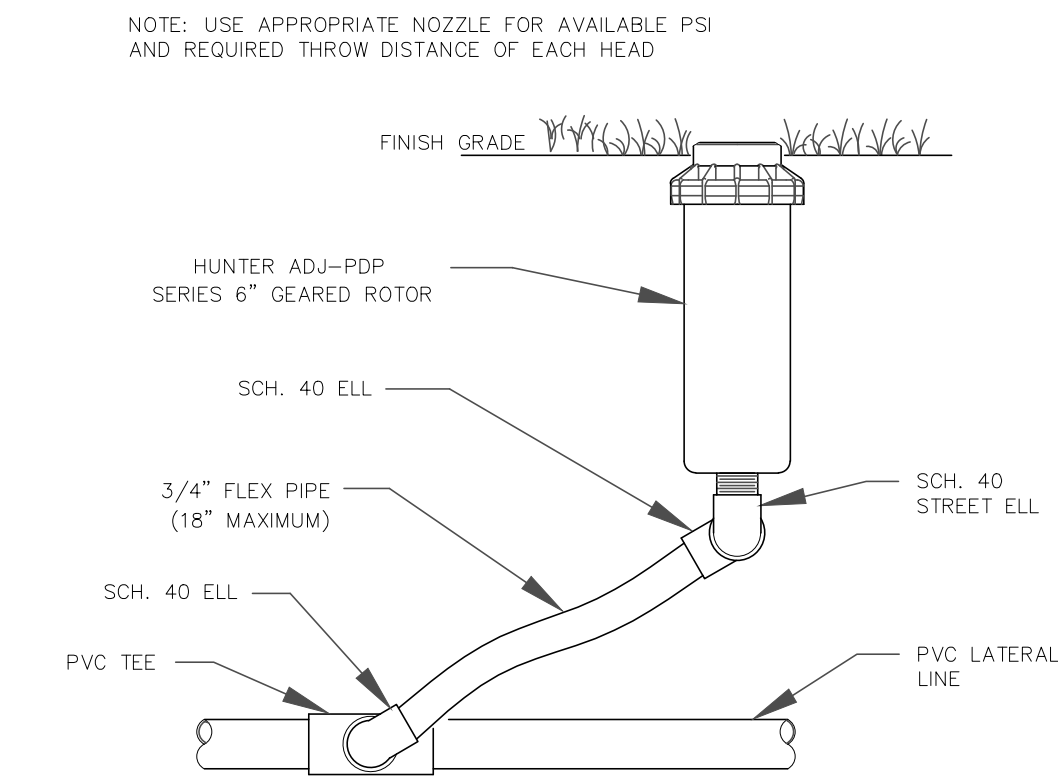


2 GEAR DRIVE ROTOR DETAIL
SECTION N.T.S.


3 RAINBIRD 1806 SPRINKLER
SECTION N.T.S.

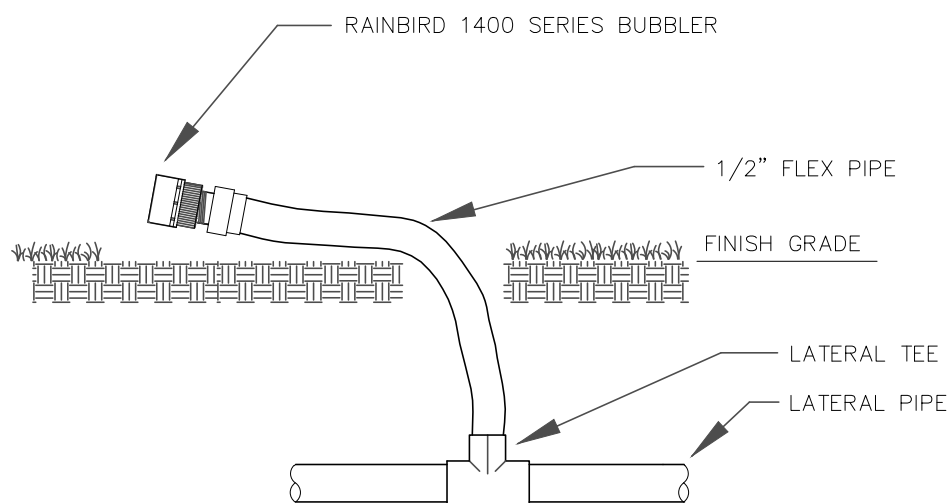


4 RAINBIRD 1400 SERIES BUBBLER

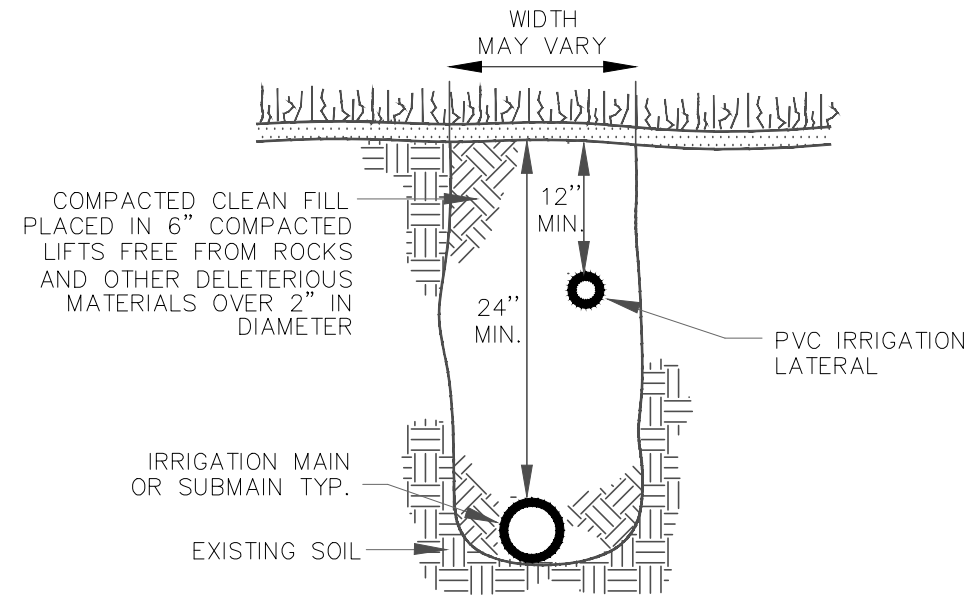

5 IRRIGATION TRENCHING DETAIL

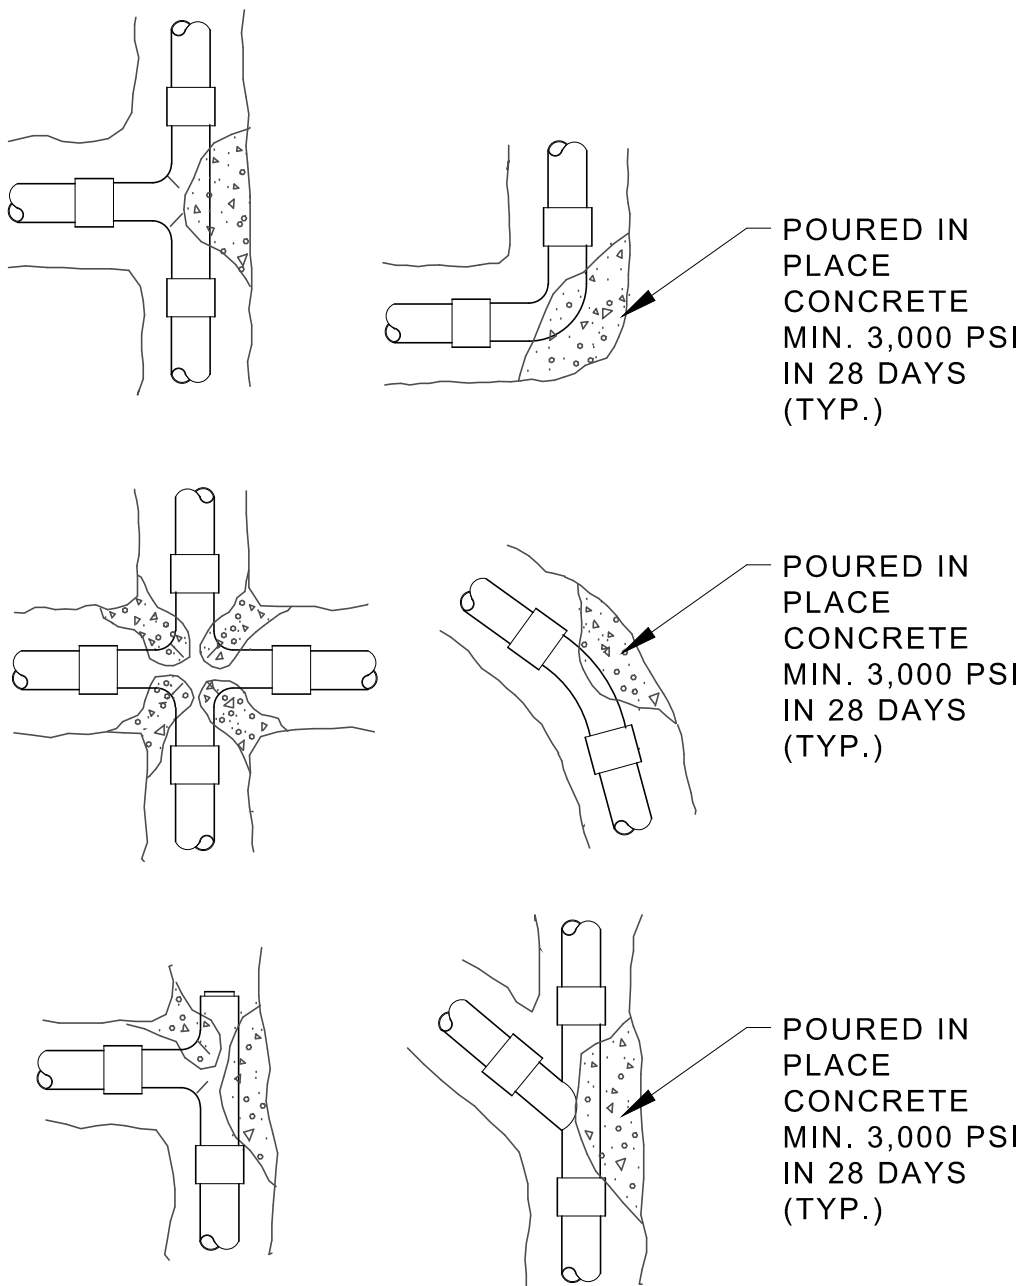

7 MAIN LINE THRUST BLOCK DETAIL

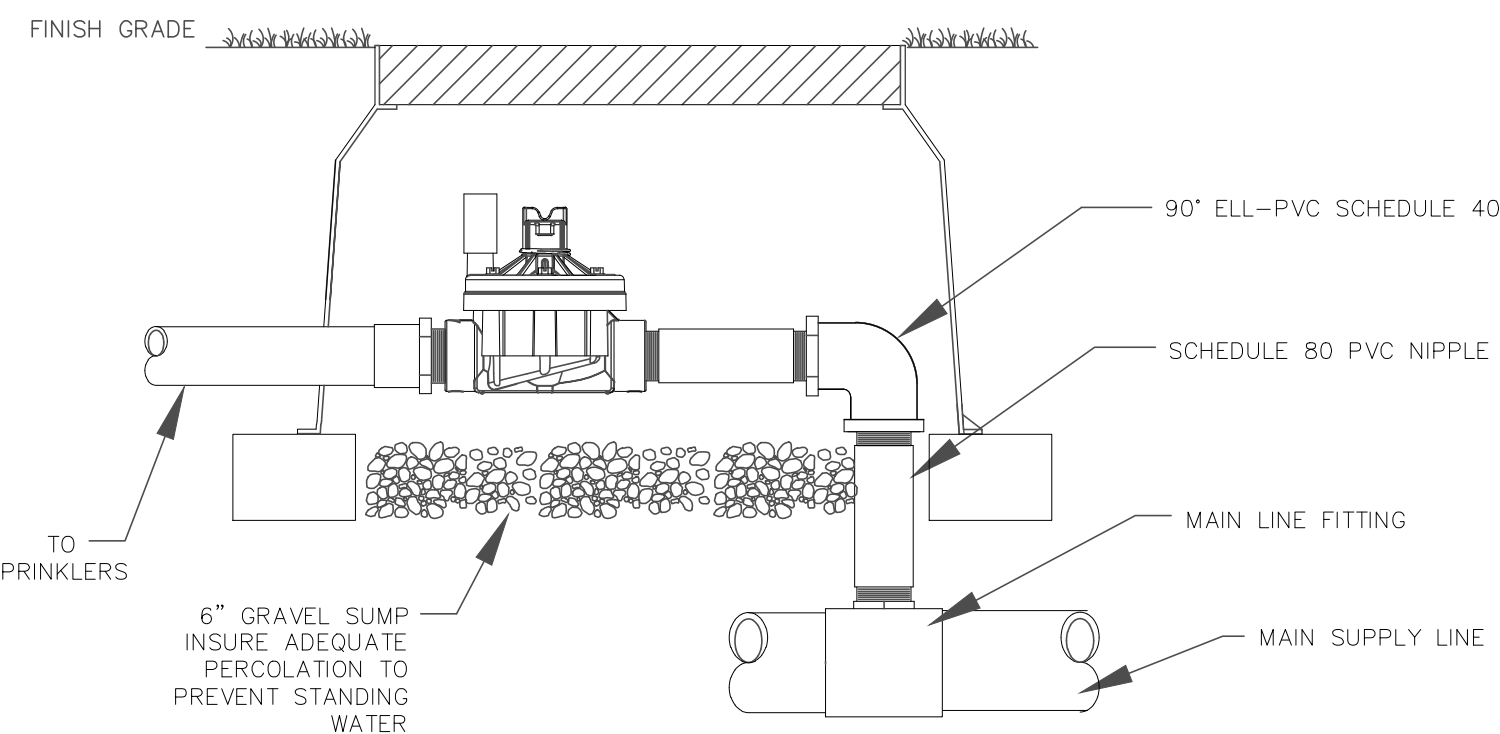

8 RAINBIRD PGA SERIES ZONE VALVE

**NOTE: SEE CIVIL PLANS FOR NEW REQUIRED
BACKFLOW PREVENTION DEVICE**

<p style="text-align: center;">PERMIT SET MUST BE ON JOBSITE AT ALL TIMES DURING CONSTRUCTION</p>	
<p style="text-align: center;">NOTICE INSCRIPTION REQUIRED</p> <p>24 HOURS PRIOR TO COMMENCING ANY WORK IN THE PUBLIC ROW CONTACT THE BROWARD COUNTY HIGHWAY CONSTRUCTION AND MAINTENANCE DIVISION AT 954-577-4600 FOR INSPECTION.</p>	
<p>NOTE: APPROVAL OF THIS PLAN DOES NOT CONSTITUTE A PERMIT FOR CONSTRUCTION.</p> <p>A PERMIT FOR CONSTRUCTION MUST BE OBTAINED FROM THE BROWARD COUNTY HIGHWAY CONSTRUCTION AND ENGINEERING DIVISION PRIOR TO COMMENCING CONSTRUCTION IN THE PUBLIC RIGHT OF WAY.</p> <p>ALL MATERIALS USED AND INSTALLATIONS UNDER THE PUBLIC RIGHT OF WAY OR EASEMENTS SHALL BE IN ACCORDANCE WITH BROWARD COUNTY HIGHWAY CONSTRUCTION AND ENGINEERING DIVISION SPECIFICATIONS.</p>	
<p style="text-align: center;">BROWARD COUNTY HIGHWAY CONSTRUCTION AND ENGINEERING DIVISION</p>	
<p style="text-align: center;">PLAN CONSISTENT WITH PLAT REQUIREMENTS</p> <p style="text-align: center;">PUBLIC RIGHT OF WAY APPROVAL FOR PAVING, GRADING AND DRAINAGE</p>	
BY: _____	DATE: _____
<p style="text-align: center;">DOES NOT INCLUDE APPROVAL OF PAVEMENT MARKING & SIGNS</p>	

BELOW IS AN AUTHORIZED DIGITAL SIGNATURE AND SEAL OF THE PROFESSIONAL LISTED. BY WAY OF THIS SIGNATURE I ATTEST THAT THE DOCUMENTS HEREIN, IF UNDER A VERIFIED ELECTRONIC SEAL, WERE PREPARED, SIGNED AND AUTHORIZED FOR SUBMITTAL BY ME ON THE DATE OF SIGNING, WITH ALL AUTHORITY AND RIGHTS GRANTED TO ME BY THE STATE OF FLORIDA SS 481.303 PART II AND ASSOCIATED REFERENCES THEREIN.