

CLIENT:




DESIGN TEAM TITLE:

MDM
SERVICES, INC.

engineering • environmental • construction

2151 W. HILLSBORO BLVD, DEERFIELD BEACH,
FLORIDA 33442
Phone: (954) 427-3076
FLORIDA CA #4857

NO. DATE REVISION DESCRIPTION

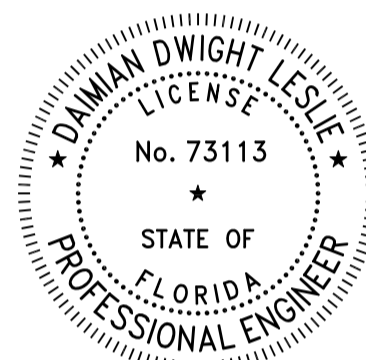

Digitally signed by Daimian D. Leslie
Date: 2023.06.28
15:08:57-04'00'

DAIMIAN D. LESLIE
FL REG # 73113

THIS ITEM HAS BEEN DIGITALLY SIGNED AND SEALED BY DAIMIAN D. LESLIE. ON THE DATE
MAY 2023 TO THE SEAL. THE SIGNATURE OF THE DOCUMENT IS NOT CONSIDERED SIGNED
AND SEALED AND THE SIGNATURE MUST BE VERIFIED ON ANY ELECTRONIC COPIES.

PROJECT DESCRIPTION:

**NEW
C-STORE**

SITE DESIGNATION:

**SUNSHINE GASOLINE DISTRIBUTORS
CHEVRON
GAS STATION #010**

SITE ADDRESS:

**301 POMPANO PKWY,
POMPANO BEACH, FL
33069**

SCALE: AS NOTED MDM JOB # 21119

DATE: 08-11-2022

DESIGNED BY:

DRAWN BY:

FILE NAME:

CHECKED BY:


21119 CD.DWG

DRAWING TITLE:


**PAVING, GRADING &
DRAINAGE DETAILS**

SHEET NO.:

C3.1

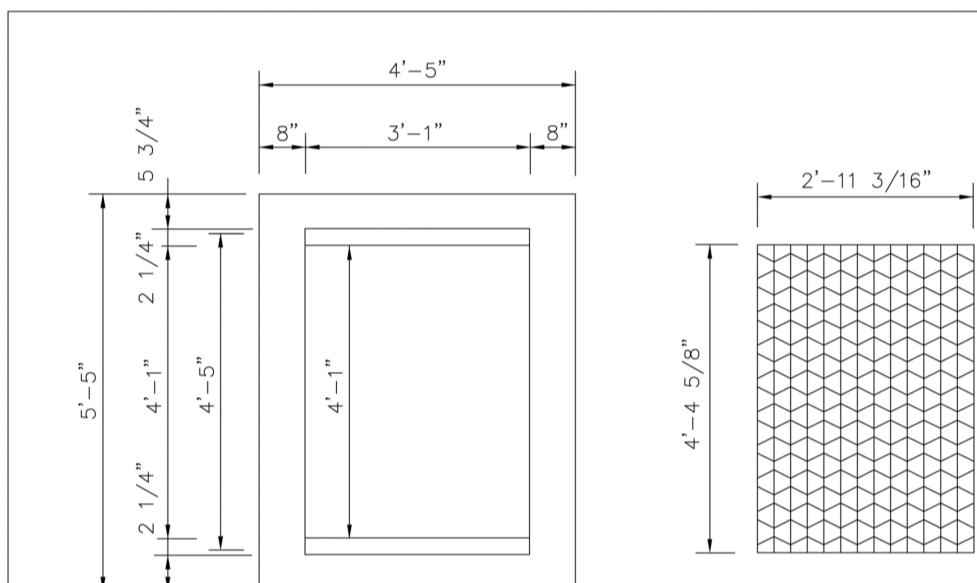

PLAN

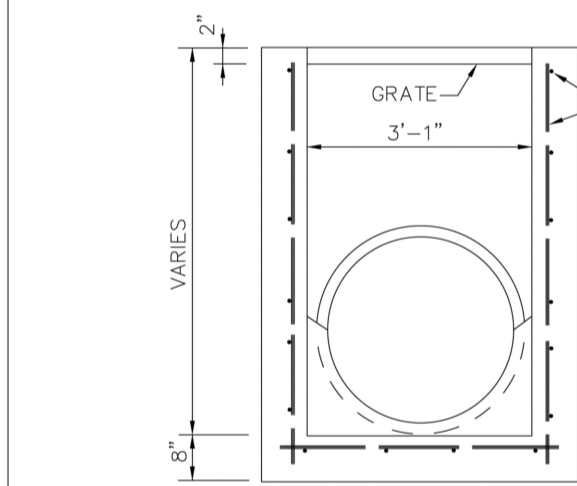


SECTION

TYPE 'D' INLET


RECOMMENDED MAXIMUM PIPE SIZE
3'-1" WALL-24" PIPE
4'-1" WALL-36" PIPE

ENGINEERING STANDARDS 2022


REVISIONS	BY	DATE	ENGINEERING DIVISION	TYPE 'D' INLET	DATE: JUNE 2022
	S.S.	09-11	CITY OF POMPANO BEACH		DWG. NO. 401-1
			SCALE: N.T.S.		

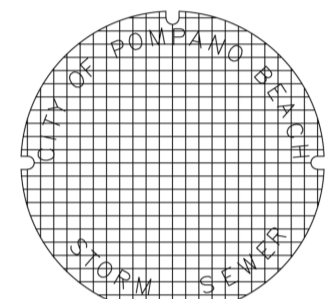

TOP VIEW

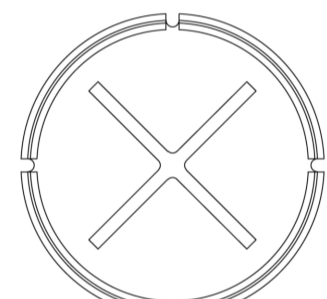


BOTTOM VIEW

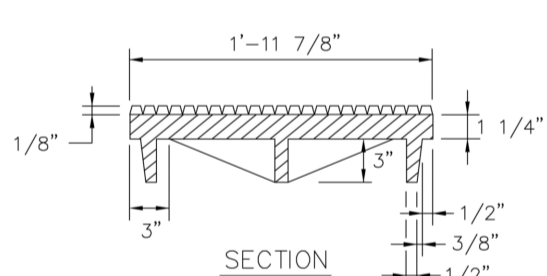

COVER FOR ALL FRAMES

ENGINEERING STANDARDS 2022

REVISIONS	BY	DATE	ENGINEERING DIVISION	COVER FOR MANHOLES AND INLETS	DATE: JUNE 2022
	S.S.	04-08	CITY OF POMPANO BEACH		DWG. NO. 409-1
			SCALE: N.T.S.		

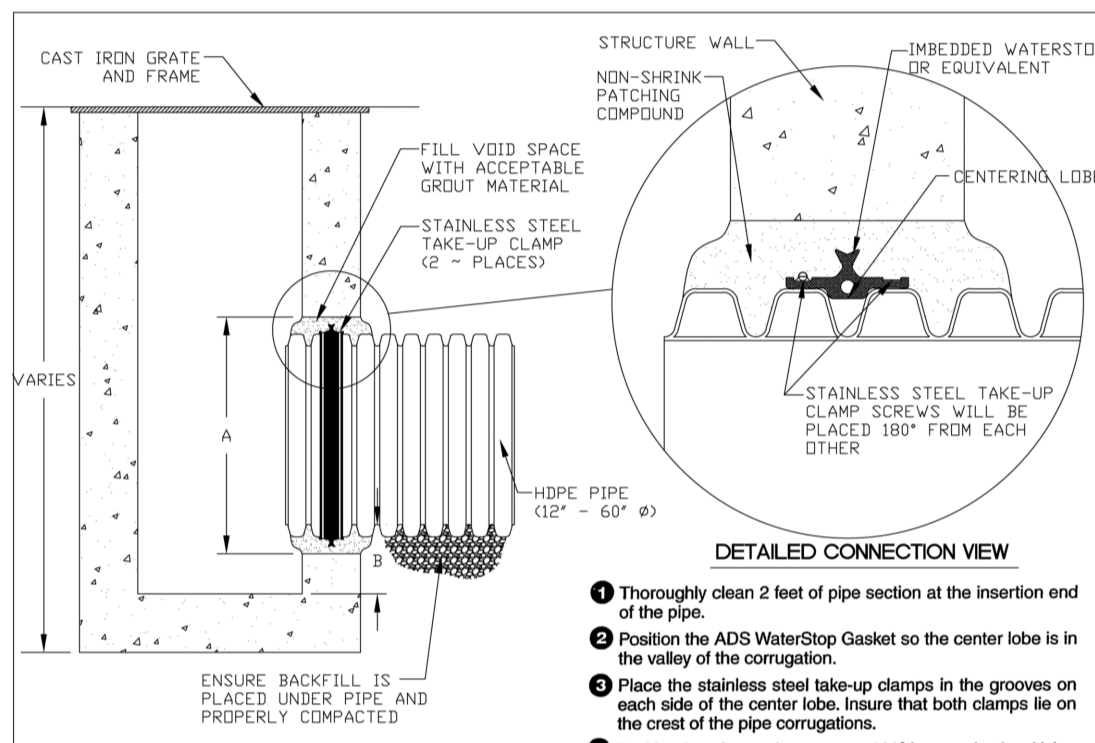


INSTALLATION VIEW

PIPE SIZE	PIPE OD (IN)	1/2" MIN. 90° MIN. DISTANCE PIPE INVERT	1/2" MIN. 90° MIN. DISTANCE PIPE INVERT
12	12.75	12.75	12.75
15	15.75	15.75	15.75
18	18.75	18.75	18.75
21	21.75	21.75	21.75
24	24.75	24.75	24.75
27	27.75	27.75	27.75
30	30.75	30.75	30.75
36	36.75	36.75	36.75
42	42.75	42.75	42.75
48	48.75	48.75	48.75
54	54.75	54.75	54.75
60	60.75	60.75	60.75


WATER STOP SEAL

ENGINEERING STANDARDS 2022


REVISIONS	BY	DATE	ENGINEERING DIVISION	WATER STOP SEAL	DATE: MAY 2022
	S.S.	04-08	CITY OF POMPANO BEACH		DWG. NO. 414-1
			SCALE: N.T.S.		

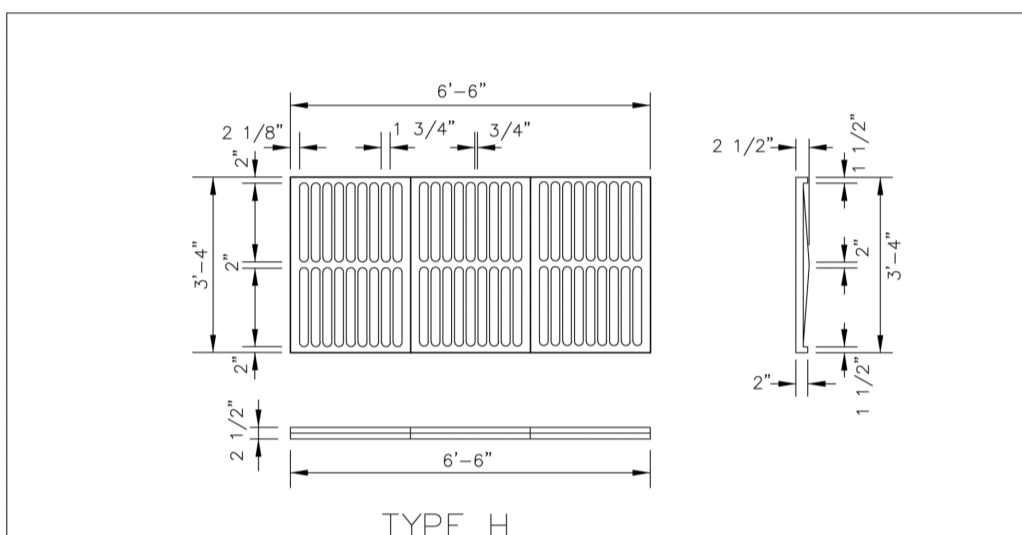

TYPE H

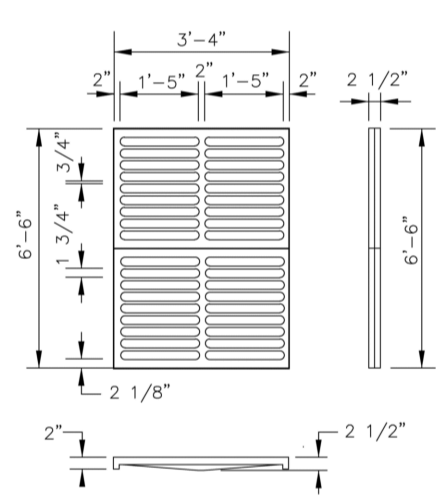

TYPE E

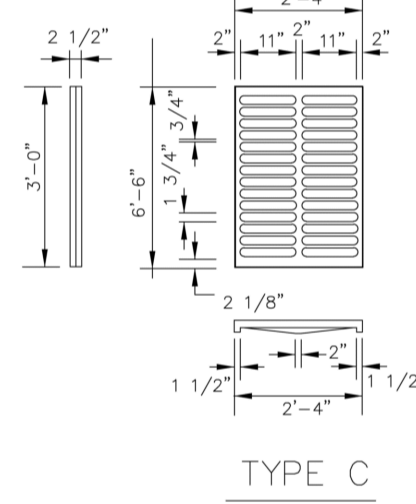

TYPE C

CAST IRON GRATES

ENGINEERING STANDARDS 2022

REVISIONS	BY	DATE	ENGINEERING DIVISION	CAST IRON GRATES	DATE: JUNE 2022
	S.S.	04-08	CITY OF POMPANO BEACH		DWG. NO. 410-1
			SCALE: N.T.S.		



Know what's below.
Call before you dig.

Copyright © MDM SERVICES, INC.

All rights reserved. No part of this plan may be reproduced, distributed, or transmitted in any form or by any means, including photocopying, recording, electronic or mechanical methods, without the prior written permission of MDM Services, Inc. For permission requests, write MDM Services, Inc., 1055 Kathleen Road, Lakeland, FL 33809.

P222-12000038
08/16/2023