


PZ24-12000027

07/02/2025

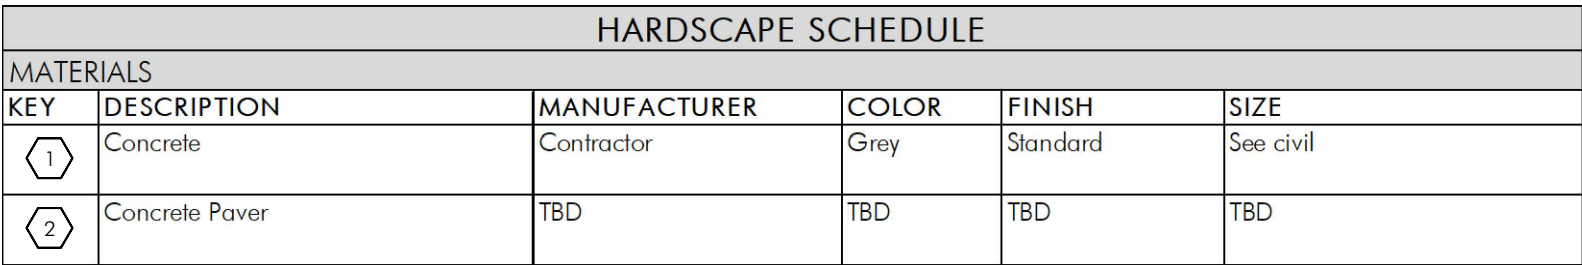

The logos for the participating firms are displayed in a grid. The top row features the 'idea Architect' logo, which consists of a light blue square containing the word 'idea' in a lowercase sans-serif font, with 'Architect' in a smaller font below it. The middle row features the '30 Years of FLYNN ENGINEERING' logo, which includes a circular emblem with '30 Years' and a stylized 'F' on the left, and the text 'FLYNN ENGINEERING' in a bold, blue, sans-serif font on the right. The bottom row features the 'SGA DESIGN' logo, which is a square divided into four quadrants with stylized letters 'S', 'G', 'A', and 'D' in green and blue, with the word 'DESIGN' in a blue box to the right.

ALL MEASUREMENTS MUST BE VERIFIED BEFORE BEGINNING THE WORKS. NO MEASUREMENTS ARE TO BE SCALED DIRECTLY FROM THIS DRAWING.

Key section

**PROGRESS
SET**

Client

VERA FUND
NICK POLYUSHKIN
& YURI KHARITONENKOV
TEL: 305.833.3303

Project

**1600 S FEDERAL HIGHWAY
(MIXED-USE PROJECT)**

**1600 SOUTH FEDERAL HIGHWAY,
POMPANO BEACH, FL 33062**

Title	
<p align="center">HARDSCAPE PLAN 10TH FLOOR</p>	
Drawn	Field
GS LA	LANDSCAPE ARCH
Verified	Scale
KG	as shown
Approved	Date
KG	10-09-2024
Project Manager	Dwg. no.
KG	L-106
Project	
24-838	