

DRC

PZ23-12000026
12/04/2024

REVISIONS

TOWNHOUSES AT NW 19 AVE

MIAMI
ARCHITECT
INC.
7755 SW 117 ST. MIAMI, FL 33156
TEL: (305) 254-1720
FL 22000671


Taghi
Afkham

Digitally signed by
Taghi Afkham
Date: 2023.07.27
20:15:21 -04'00'


Digitally signed by
Taghi Afkham
Date: 2023.07.27
20:15:21 -04'00'

STATE OF FLORIDA
ARCHITECT
AR0014758
DATE: 03/15/2023


S-4

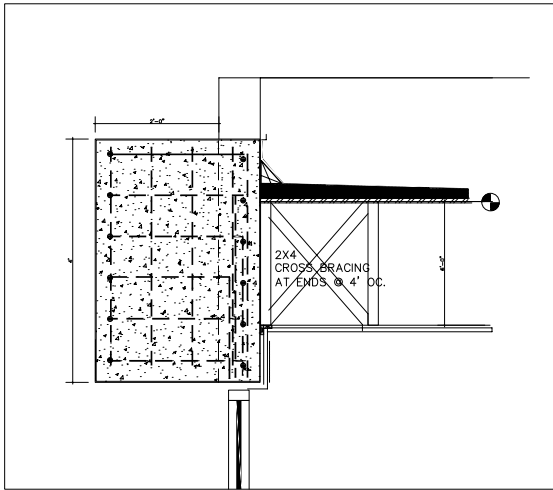

SOFFIT DETAIL A

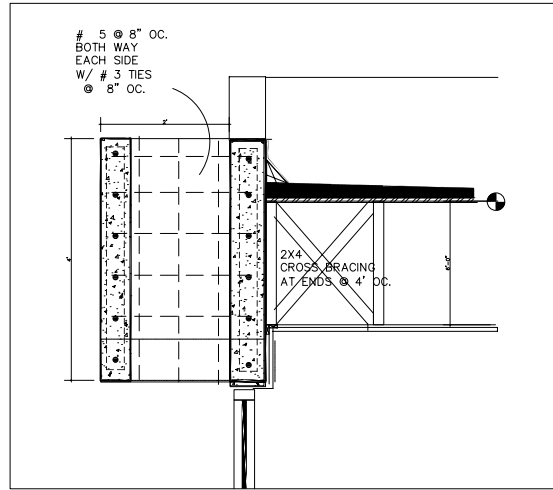


SOFFIT DETAIL B

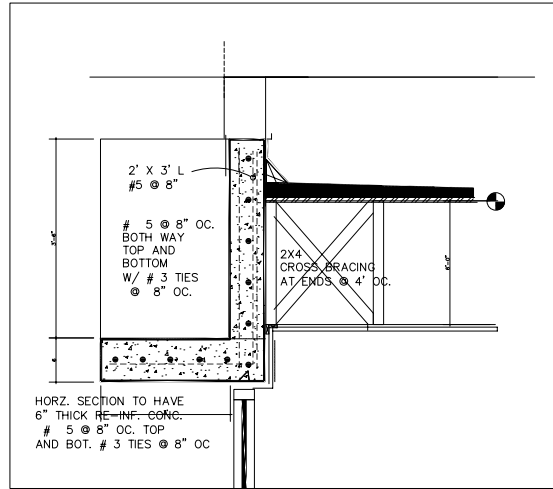


SUNSHADE DETAIL C

PLAN

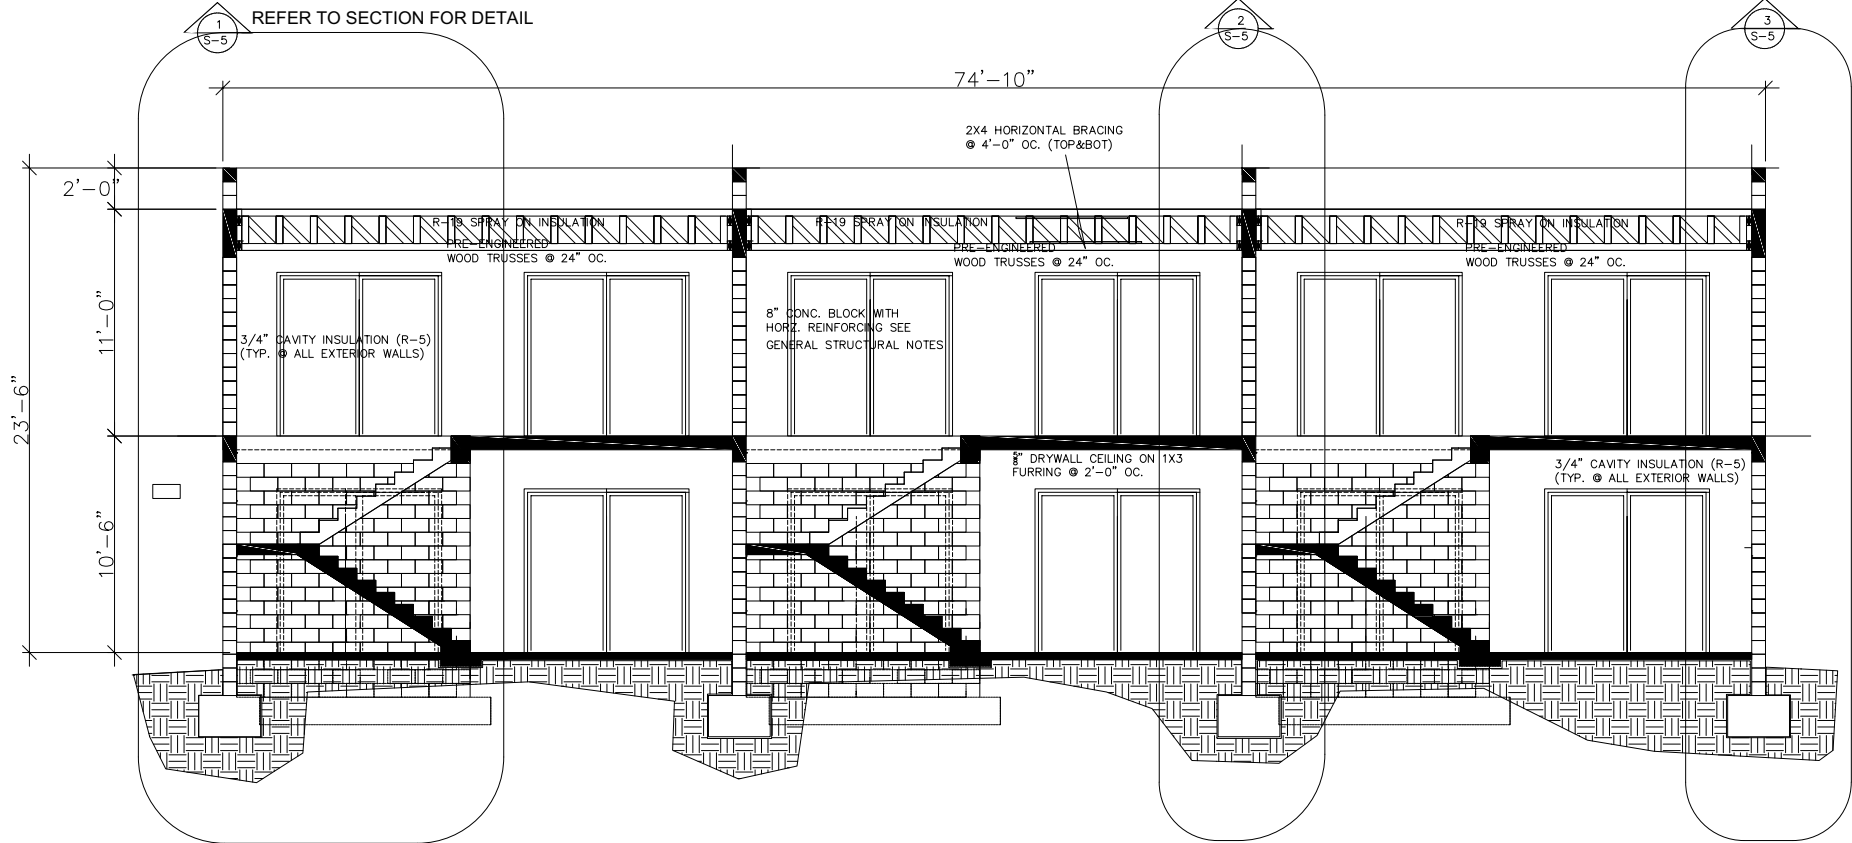

BUILDING SECTION A-A

SCALE: 1/4" = 1'-0"

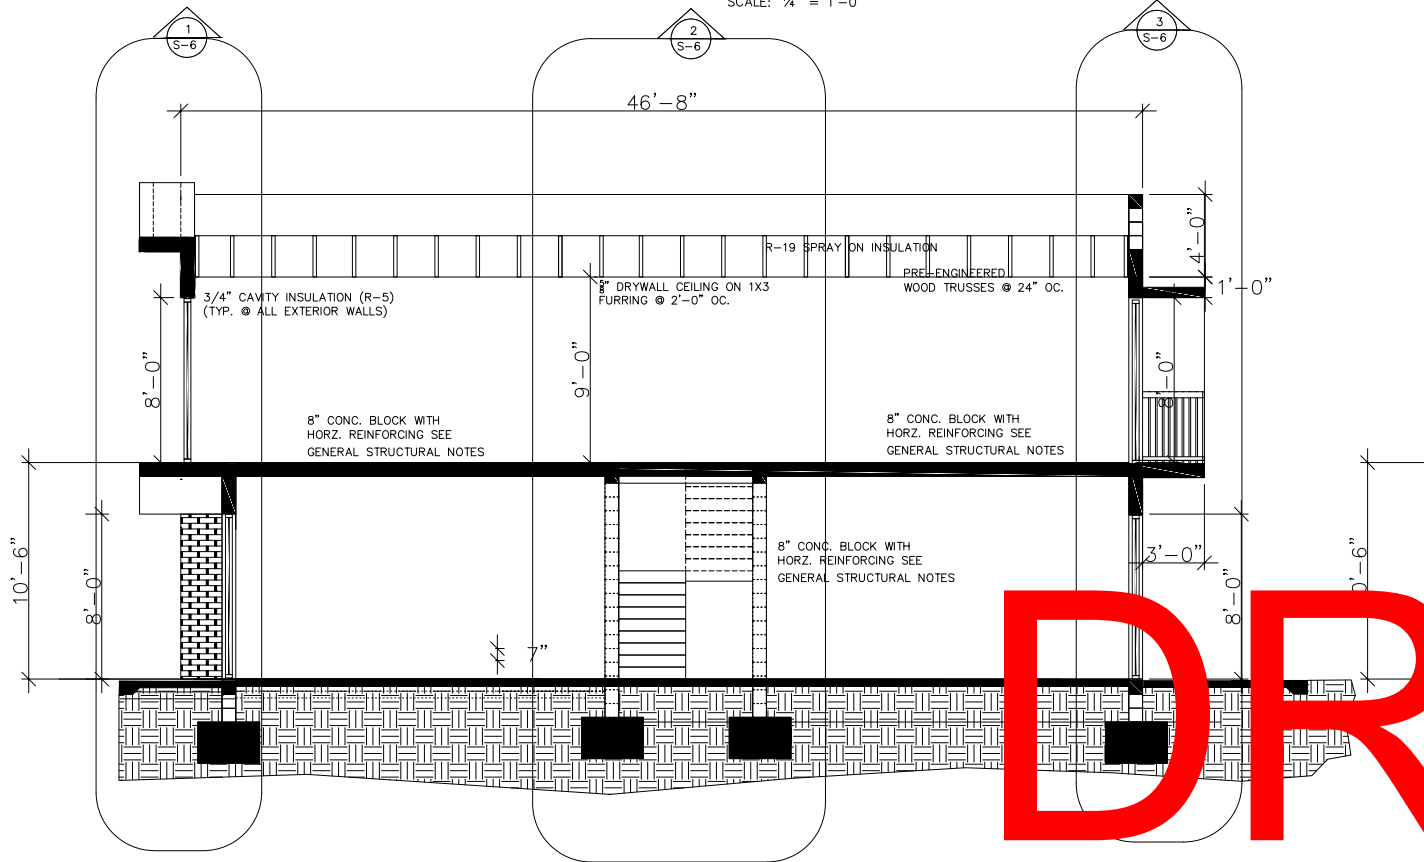

BUILDING SECTION B-B

SCALE: 1/4" = 1'-0"

DRC

PZ23-12000026
11/15/2023