




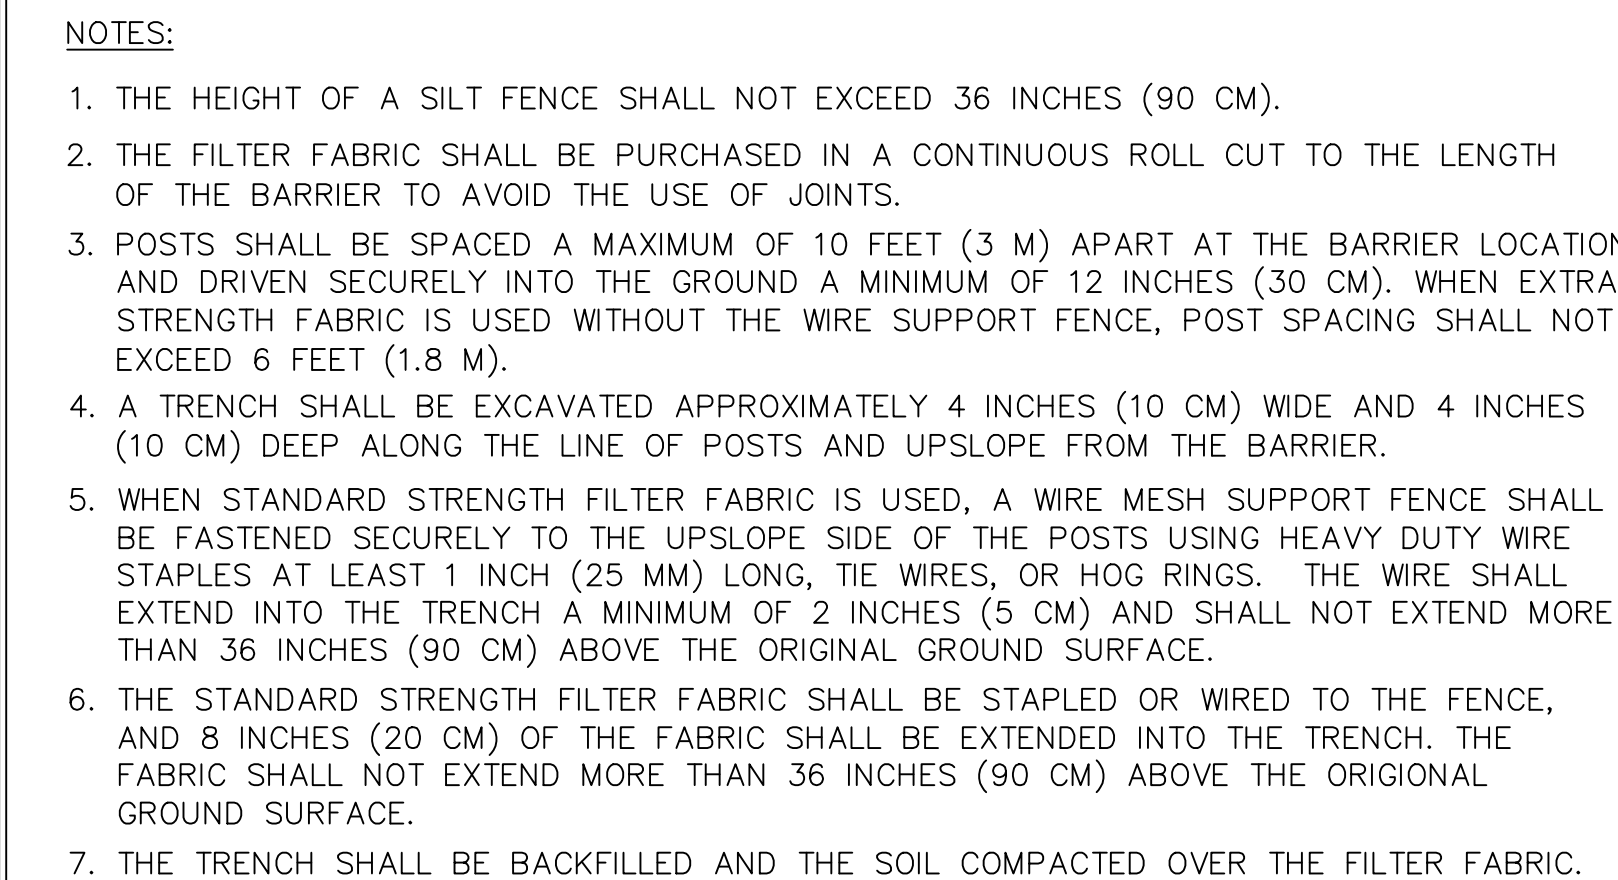

INLET FILTER DETAIL
N.T.S.

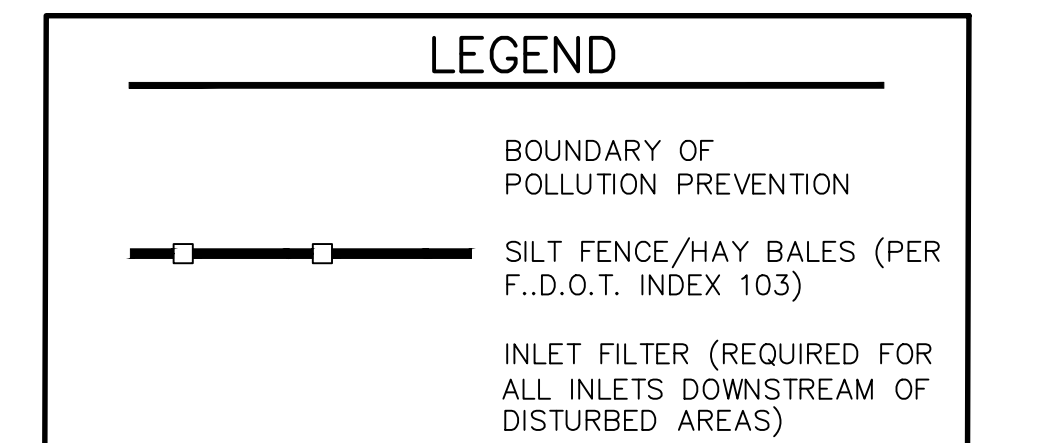

SILT FENCE INSTALLATION DETAIL D 9.1a
(Sheet 1 of 2) N.T.S.

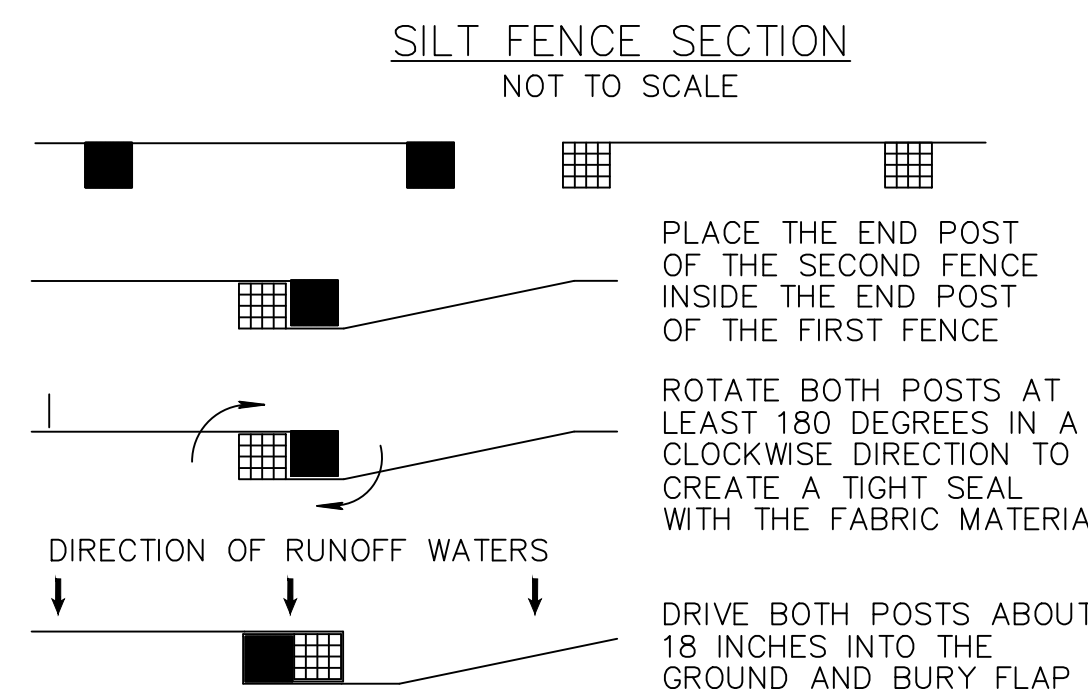

ATTACHING TWO SILT FENCES
NOT TO SCALE



POLLUTION PREVENTION DETAIL

DRC

REV PER CITY COMMENTS	08/25/25	DJP
REVISIONS	DATE	BY
FILE NAME 11146ENG.dwg		

CAULFIELD & WHEELER, INC.
CIVIL ENGINEERING
LANDSCAPE ARCHITECTURE - SURVEYING
7900 GLADES ROAD - SUITE 100
BOCA RATON, FLORIDA 33434
PHONE (561) 392-1991 / FAX (561) 750-4452

THE SATORI AT LIGHTHOUSE POINT
4211 N FEDERAL HIGHWAY
PROPOSED POLLUTION PREVENTION
PLAN AND DETAILS
POMPAN0 BEACH, FL. 33064

DATE	05/28/25
DRAWN BY	DJP
F.B./ PG.	----
SCALE	1" = 40'

MATTHEW V. KAHN
PROFESSIONAL ENGINEER
LICENSE NO. 82227
STATE OF FLORIDA
— FOR THE FIRM —
DATE

JOB # 11146
SHT.NO.
PP-1
OF 16 SHEETS