

Architects
Planners
Interior Design
220 NE 11th St.
Boca Raton FL 33432
416 SE 5th St.
Delray Beach FL 33483
P: 561 - 749 - 1234

GREG MADSEN - AR92411

SECTION
SCALE: 1"=20'-0"

3

SECTION
SCALE: 1"=20'-0"

2

SECTION
SCALE: 1"=20'-0"

1

THE SATORI
AT LIGHTHOUSE POINT


4211 N FEDERAL HWY
POMPANO BEACH, FL 33064

SUBMITTALS:



ELEVATIONS

A3.0

PROJECT NUMBER: 25-008

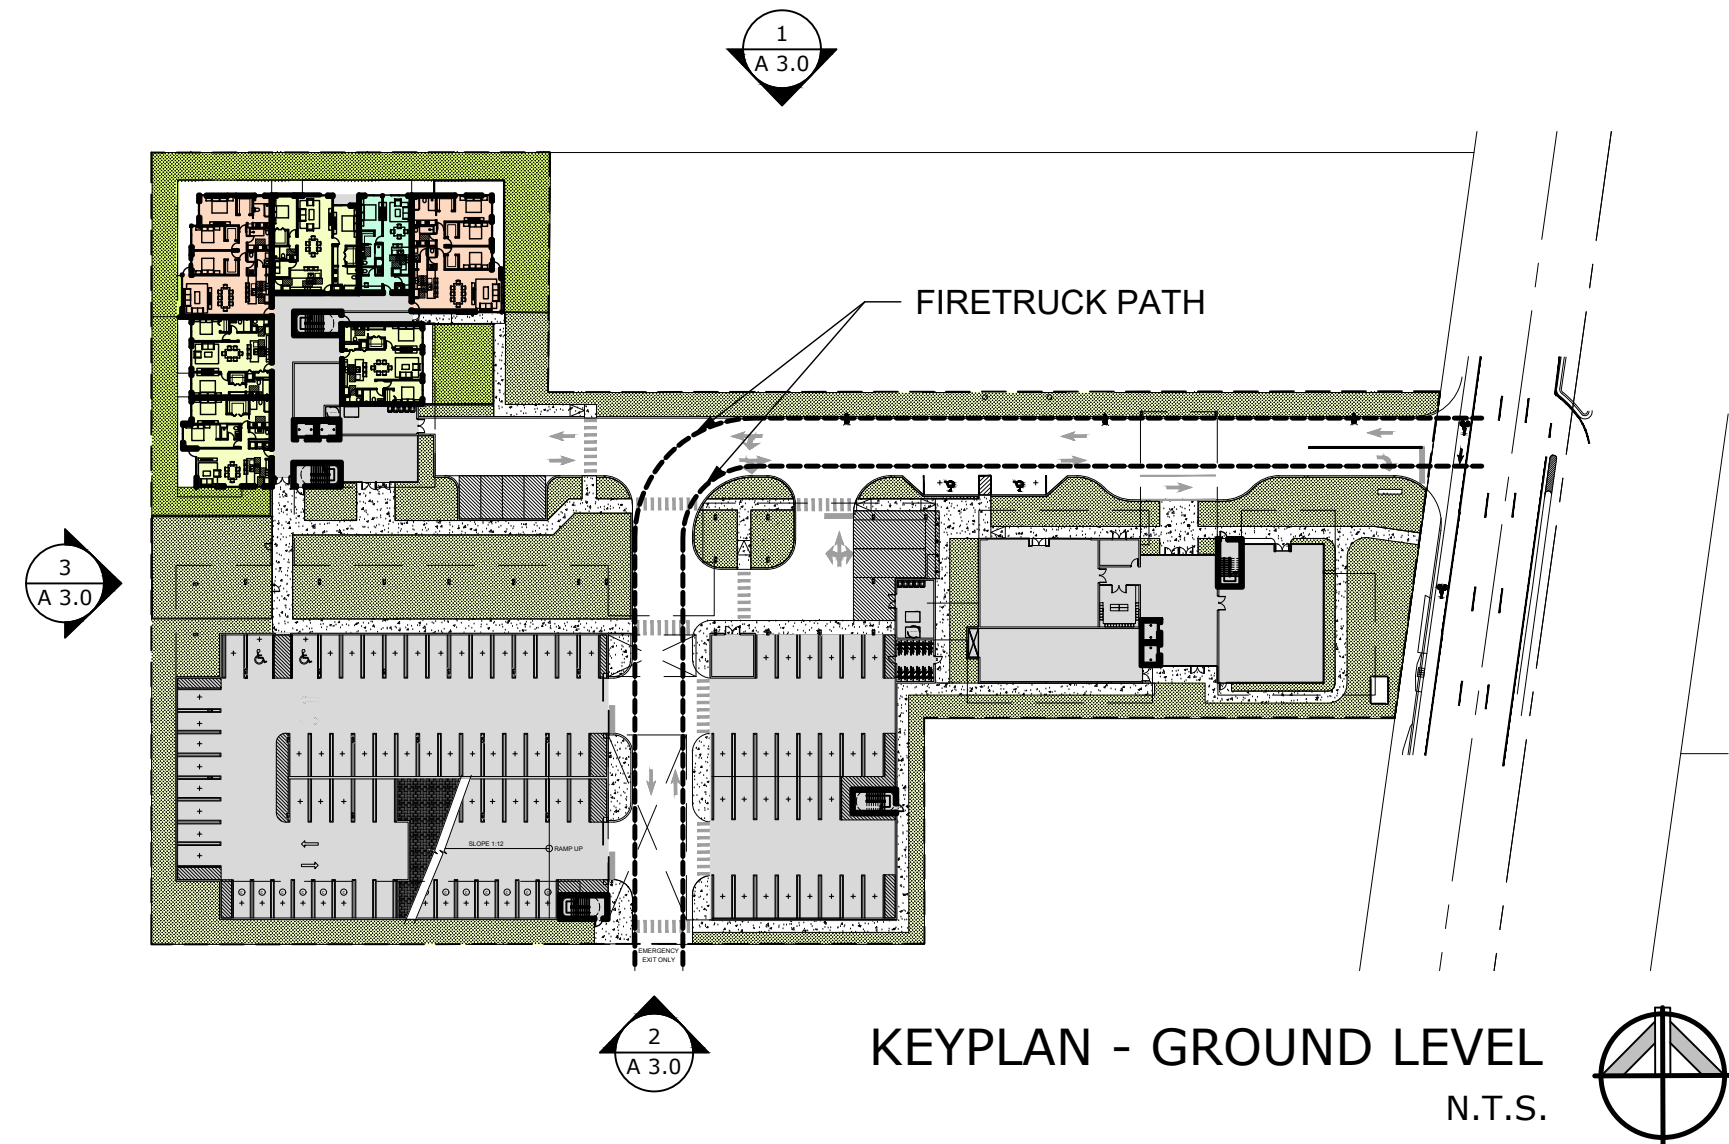

KEYPLAN - GROUND LEVEL
N.T.S.

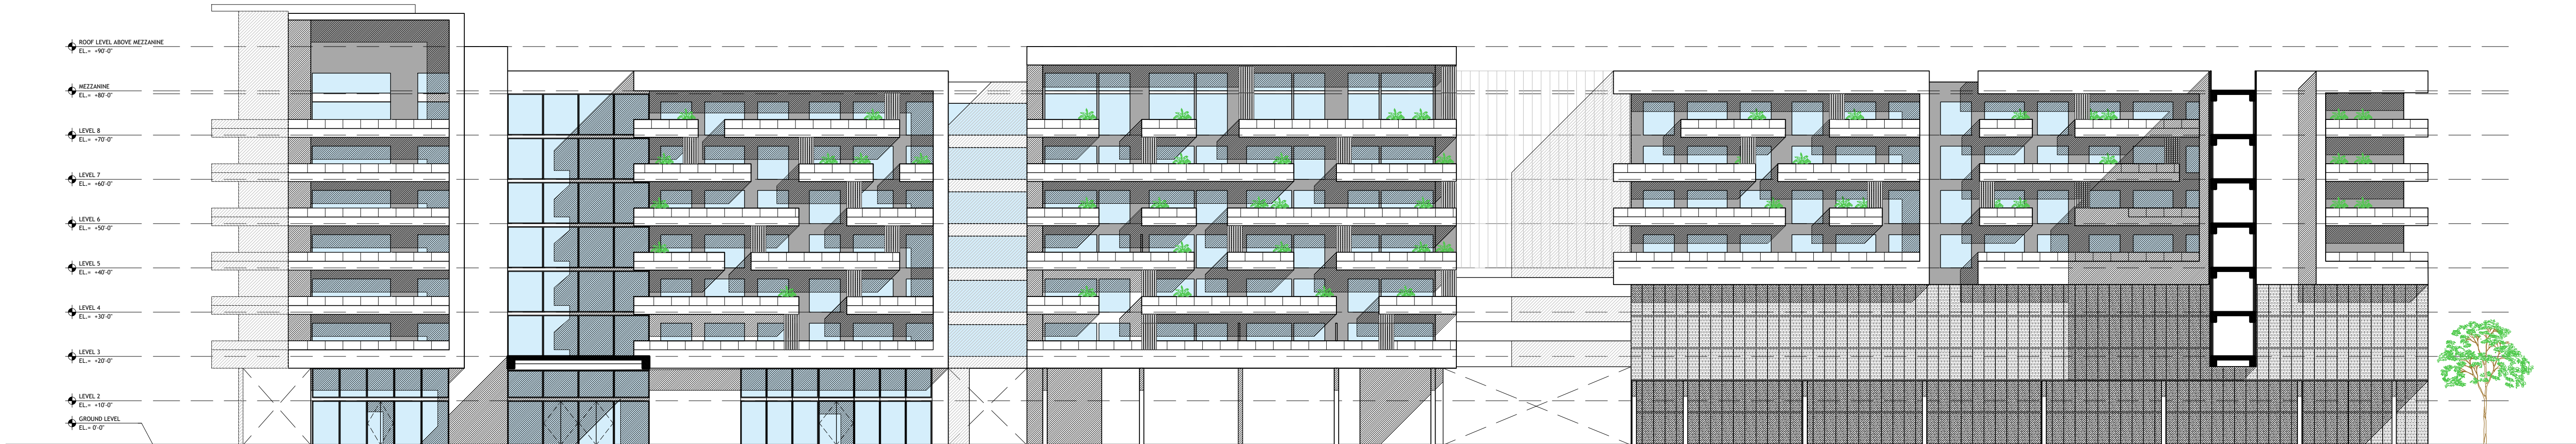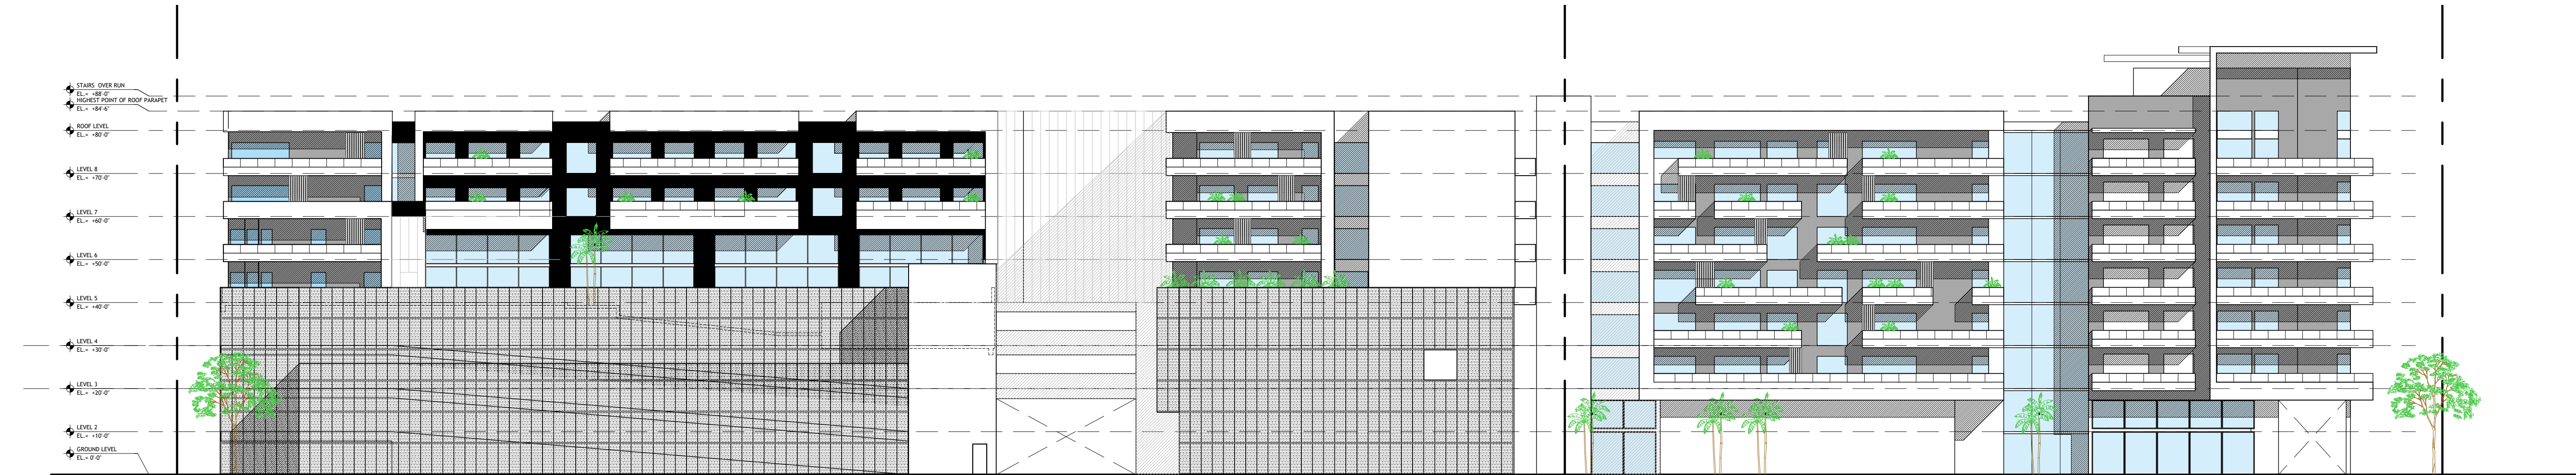

DRC