




**UNIT B1** (1BD + DEN/1BTH)  
A/C AREA = 915 SQ. FT. (25 DU'S)  
BALCONY = 60 SQ. FT.

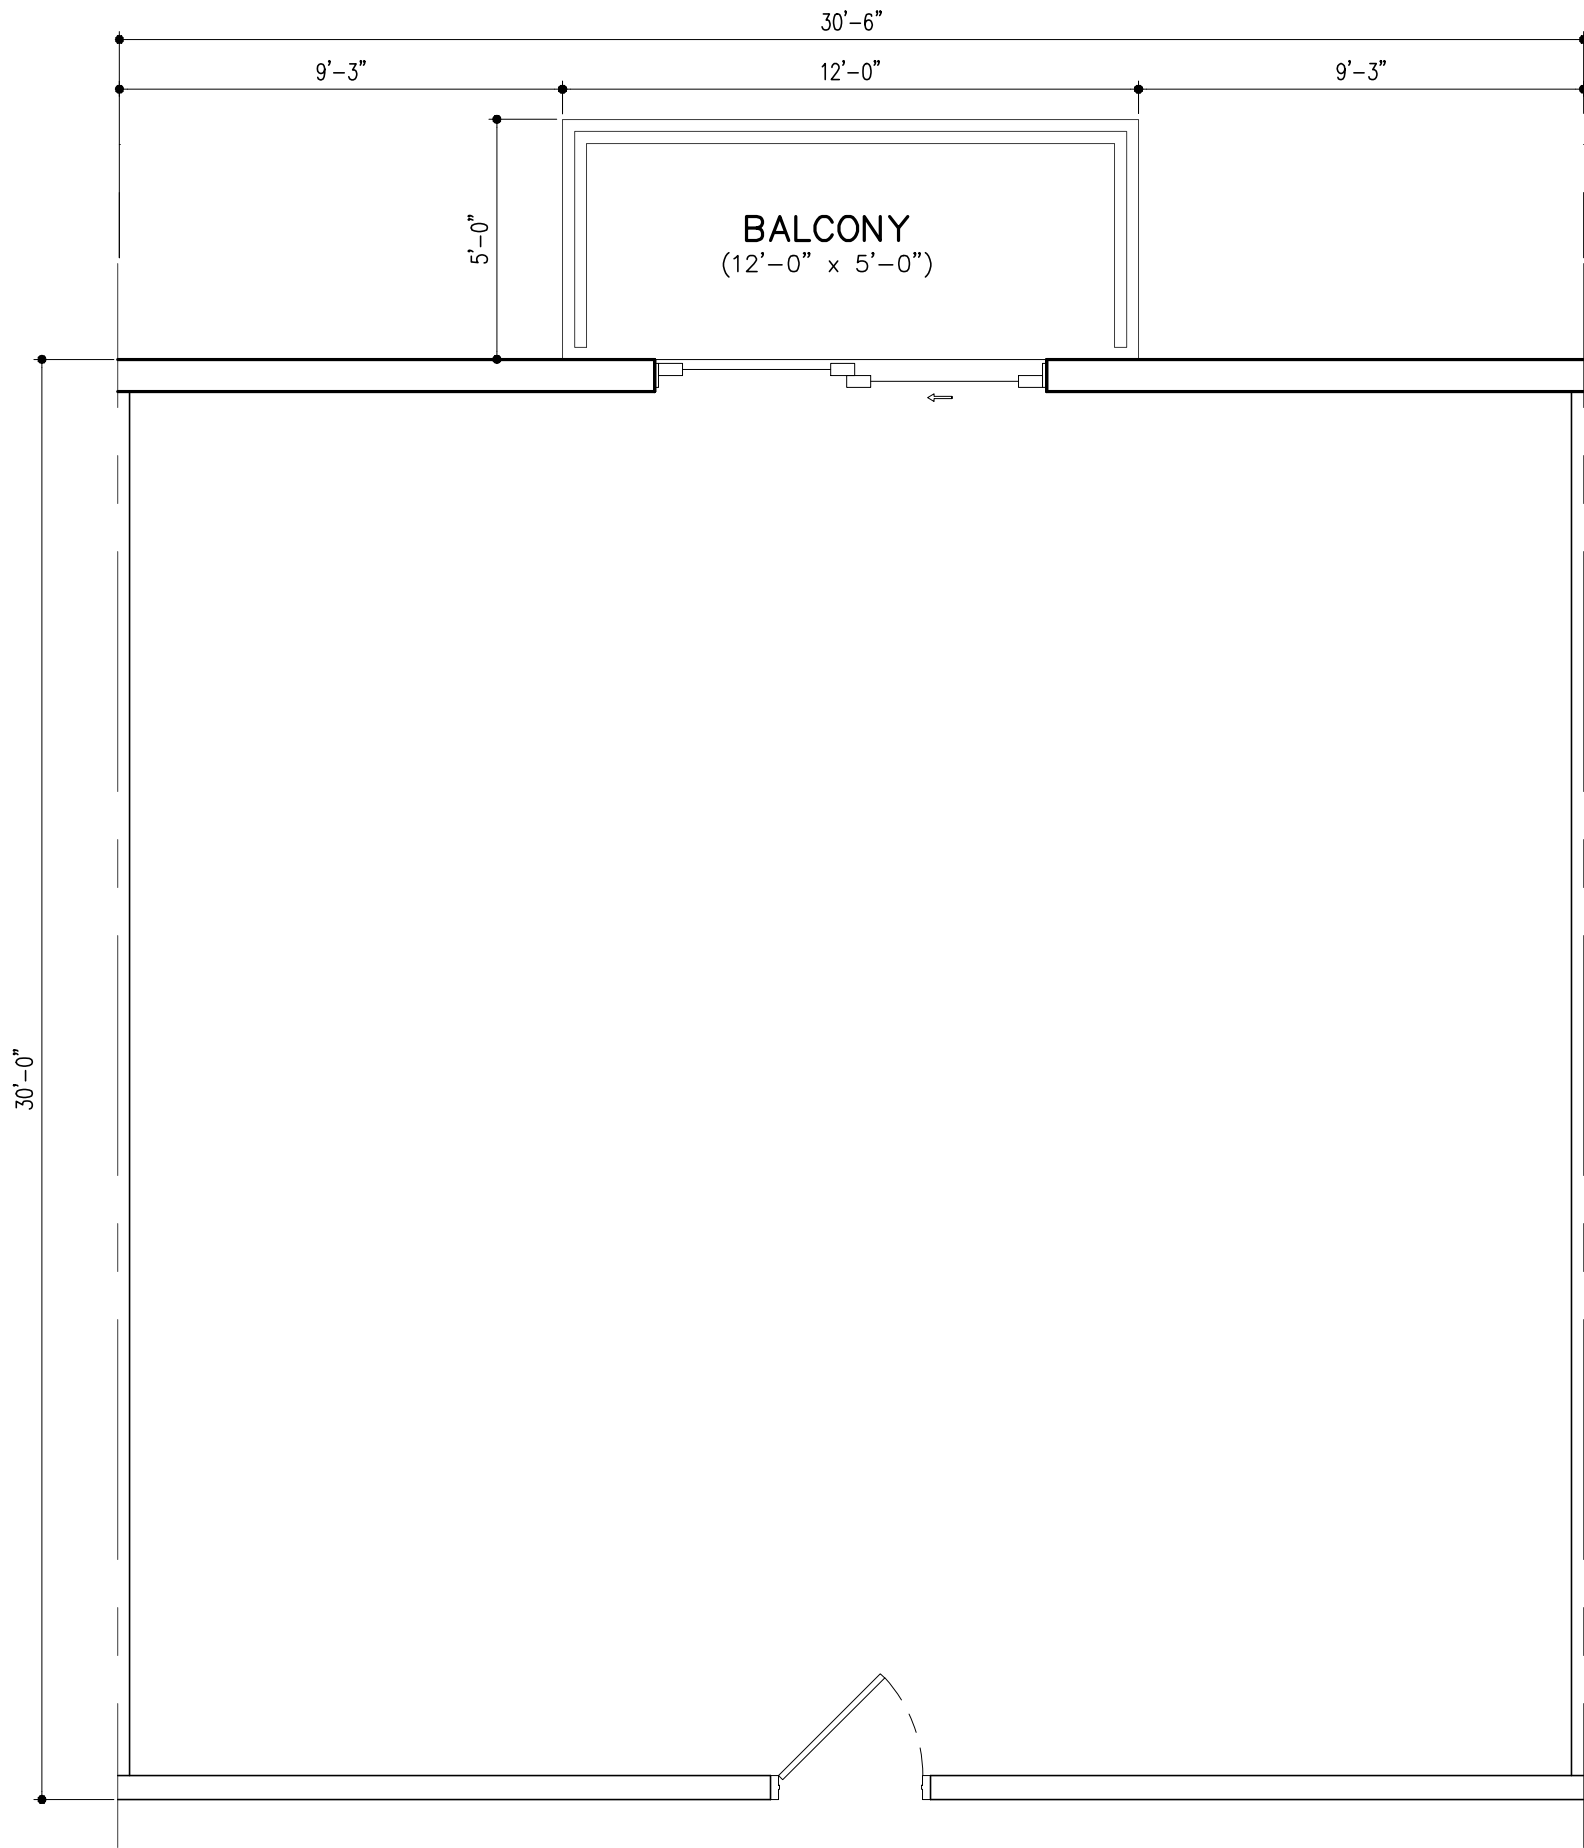


**UNIT B1M** (2BD/2BTH)  
A/C AREA = 915 SQ. FT. (10 DU'S)  
BALCONY = 60 SQ. FT.

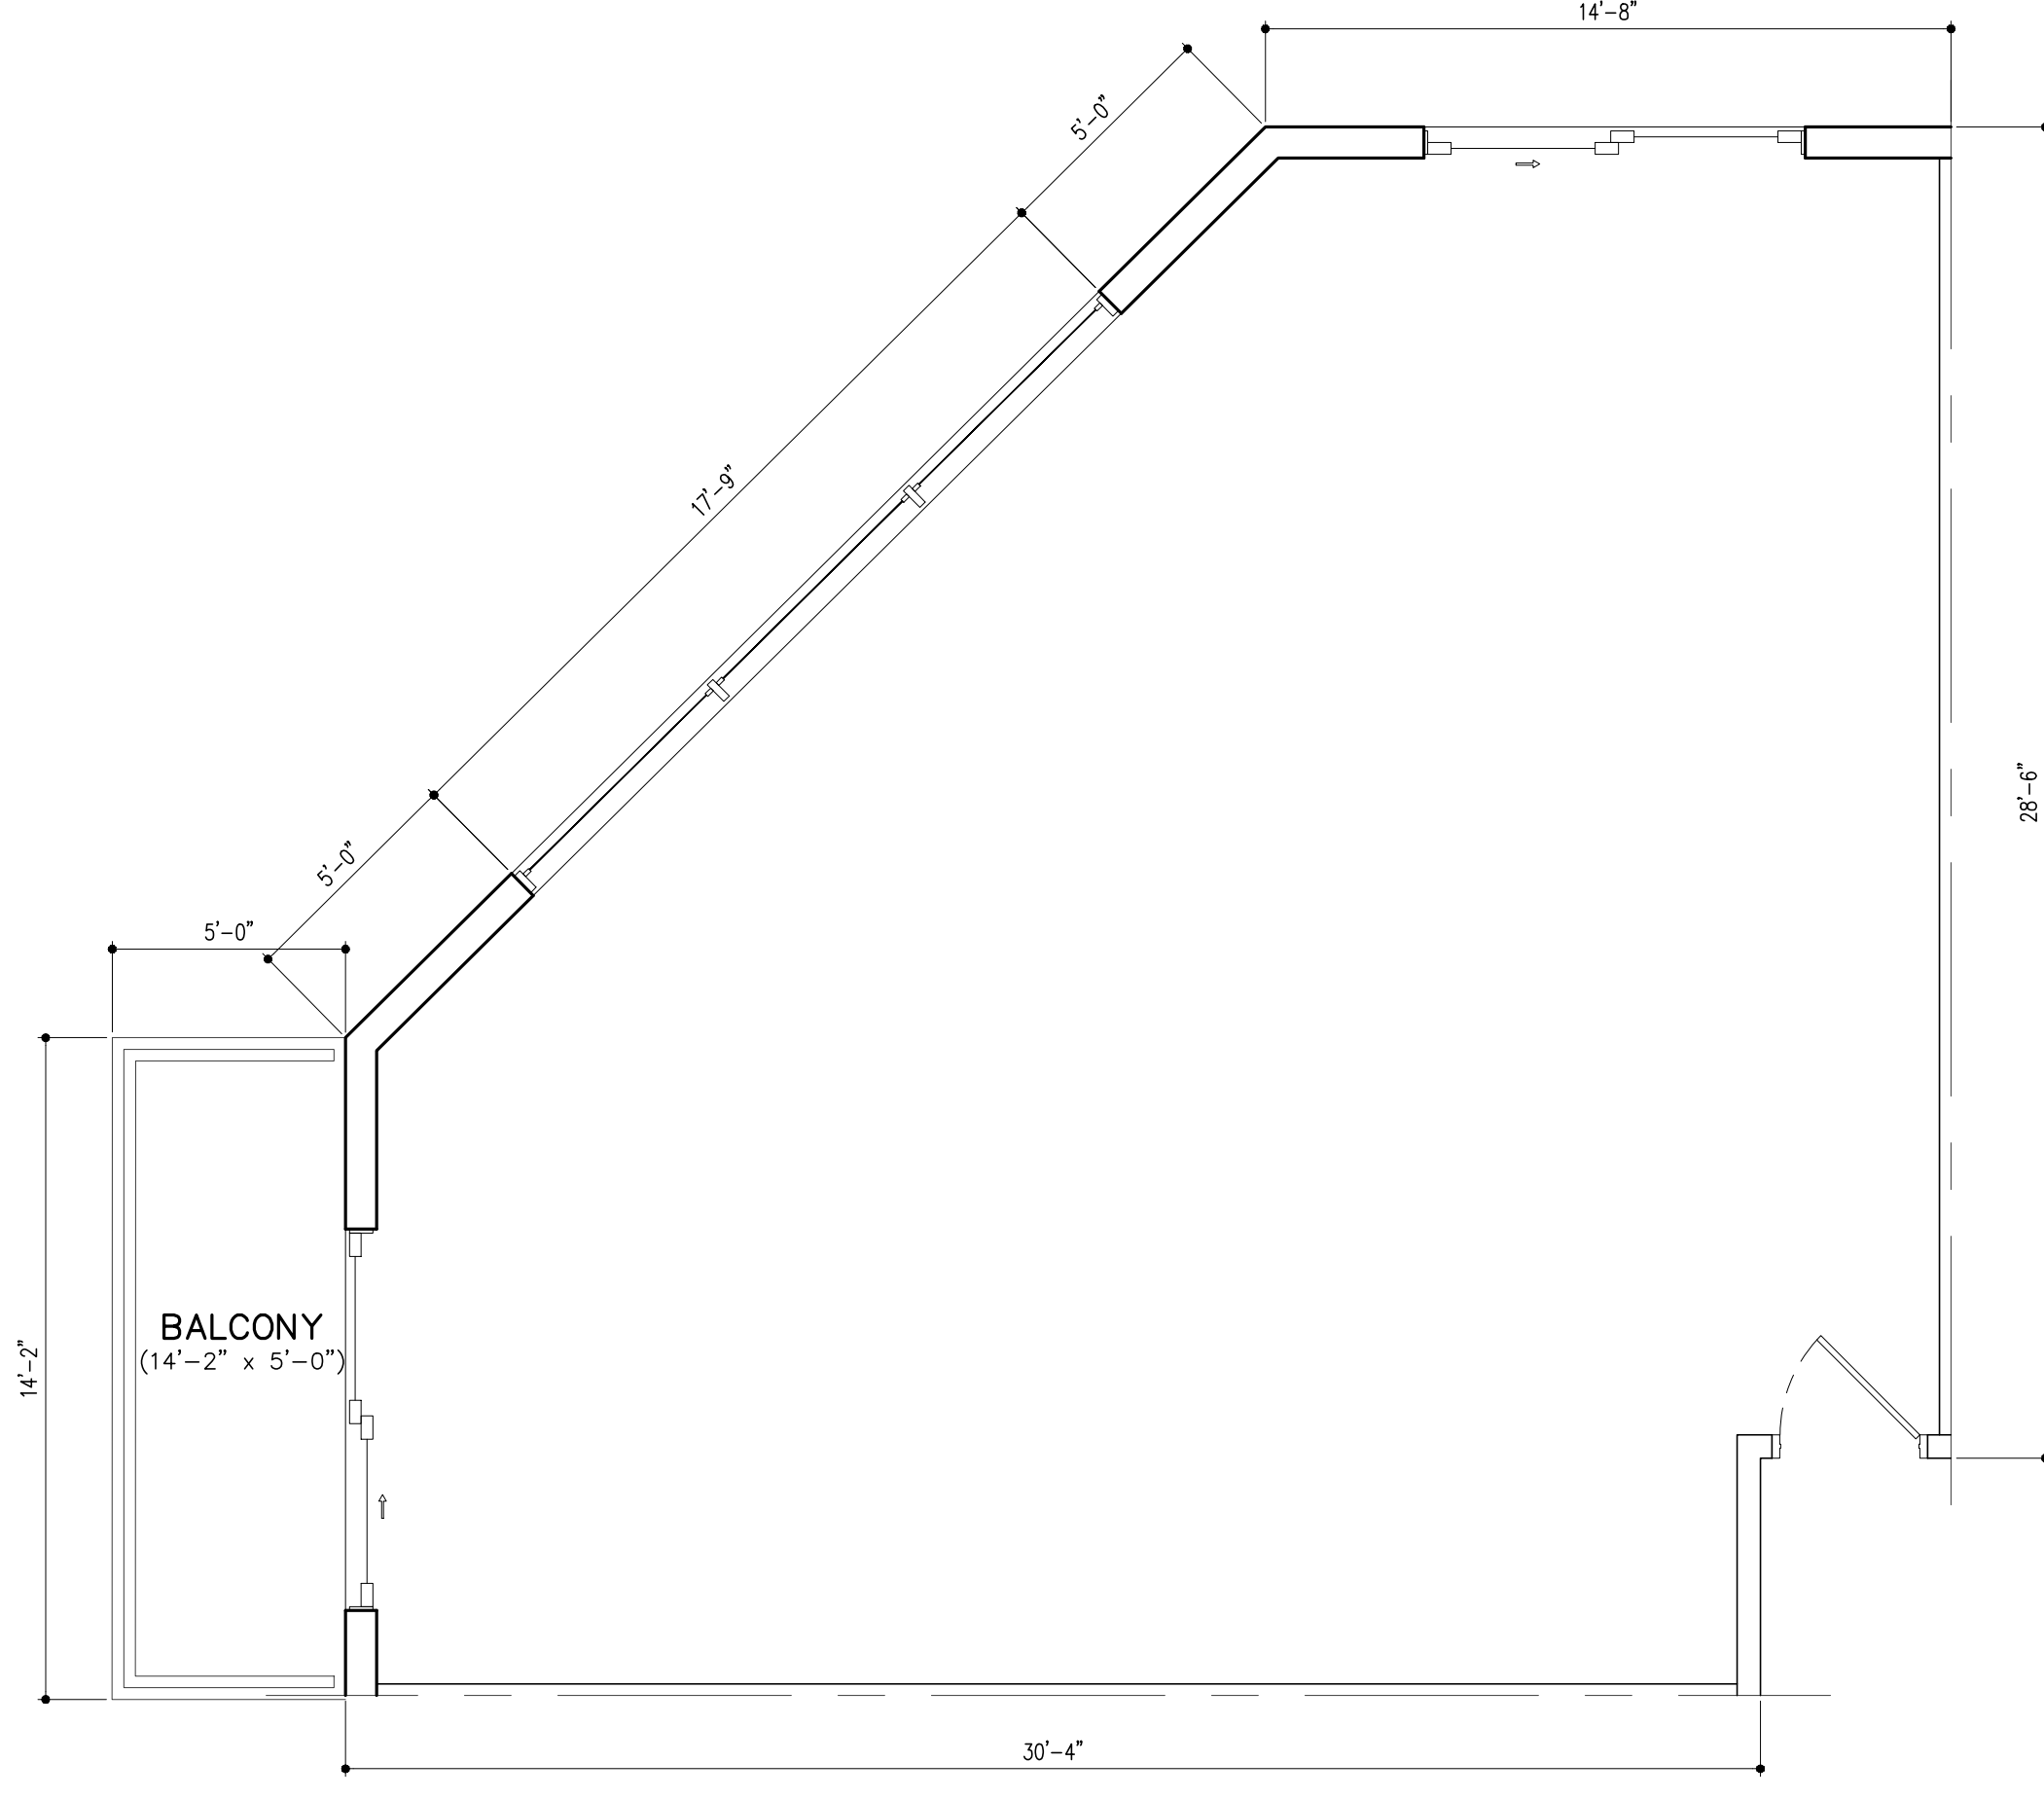


**UNIT B2** (2BD/2BTH)  
A/C AREA = 942 SQ. FT. (8 DU'S)  
BALCONY = 71 SQ. FT.

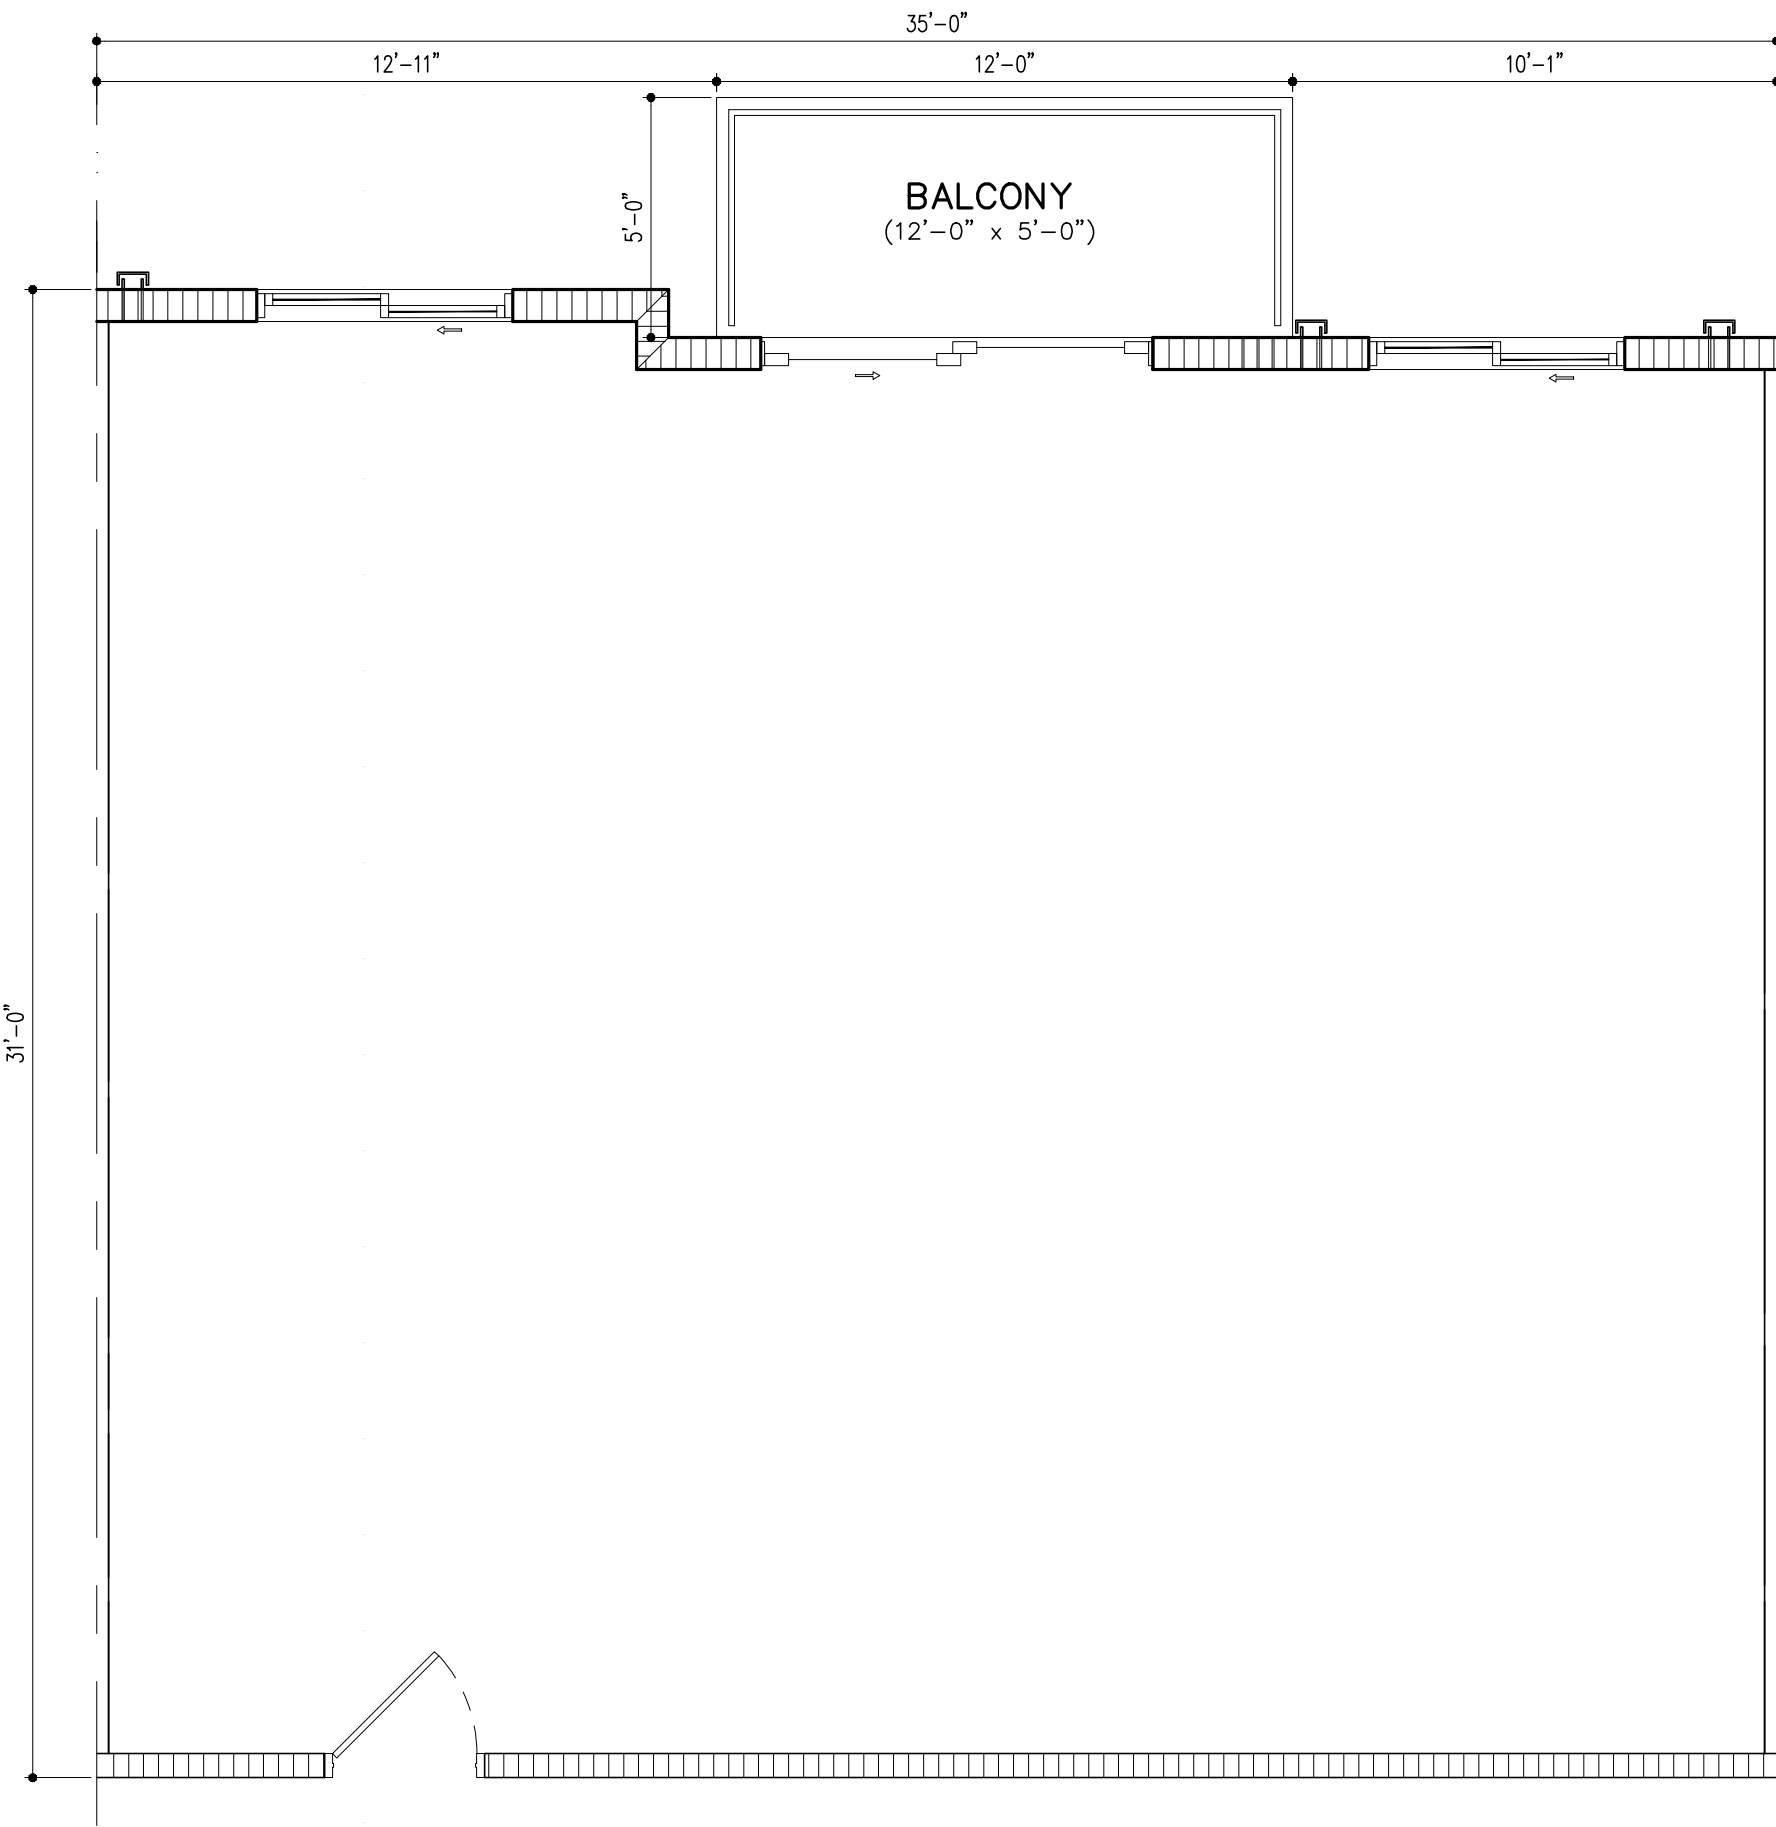

**UNIT C1** (2BD/2BTH)  
A/C AREA = 1062 SQ. FT. (42 DU'S)  
BALCONY = 60 SQ. FT.

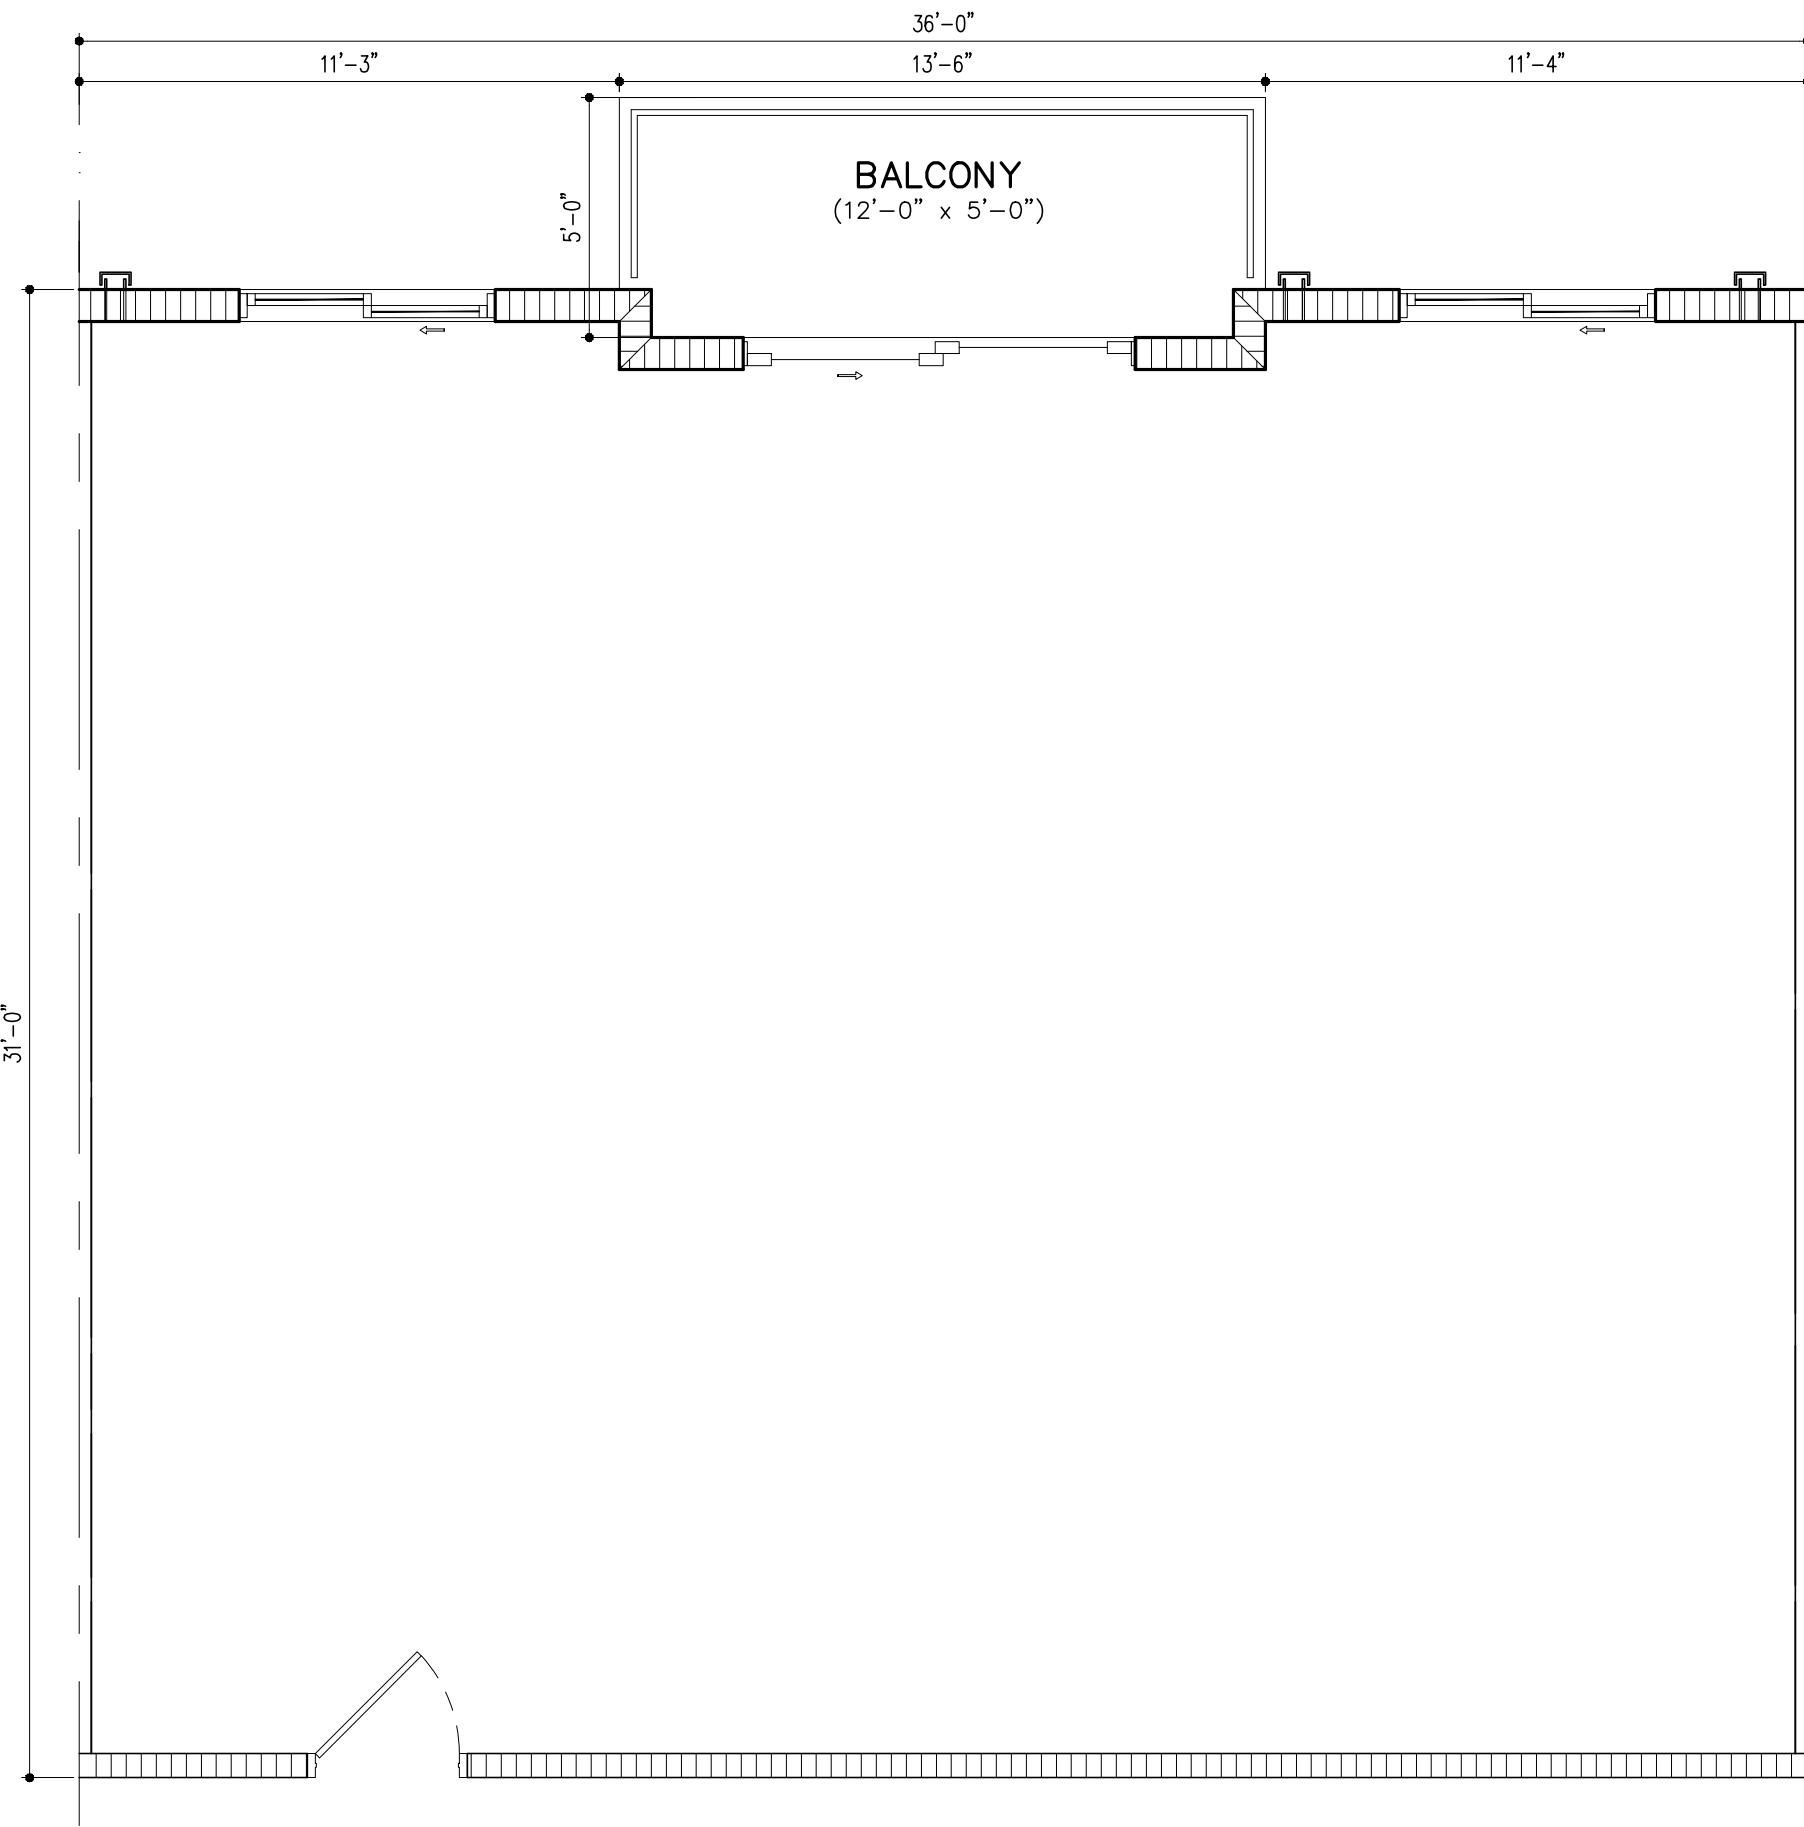

**UNIT C2** (2BD/2BTH)  
A/C AREA = 1104 SQ. FT. (52 DU'S)  
BALCONY = 60 SQ. FT.

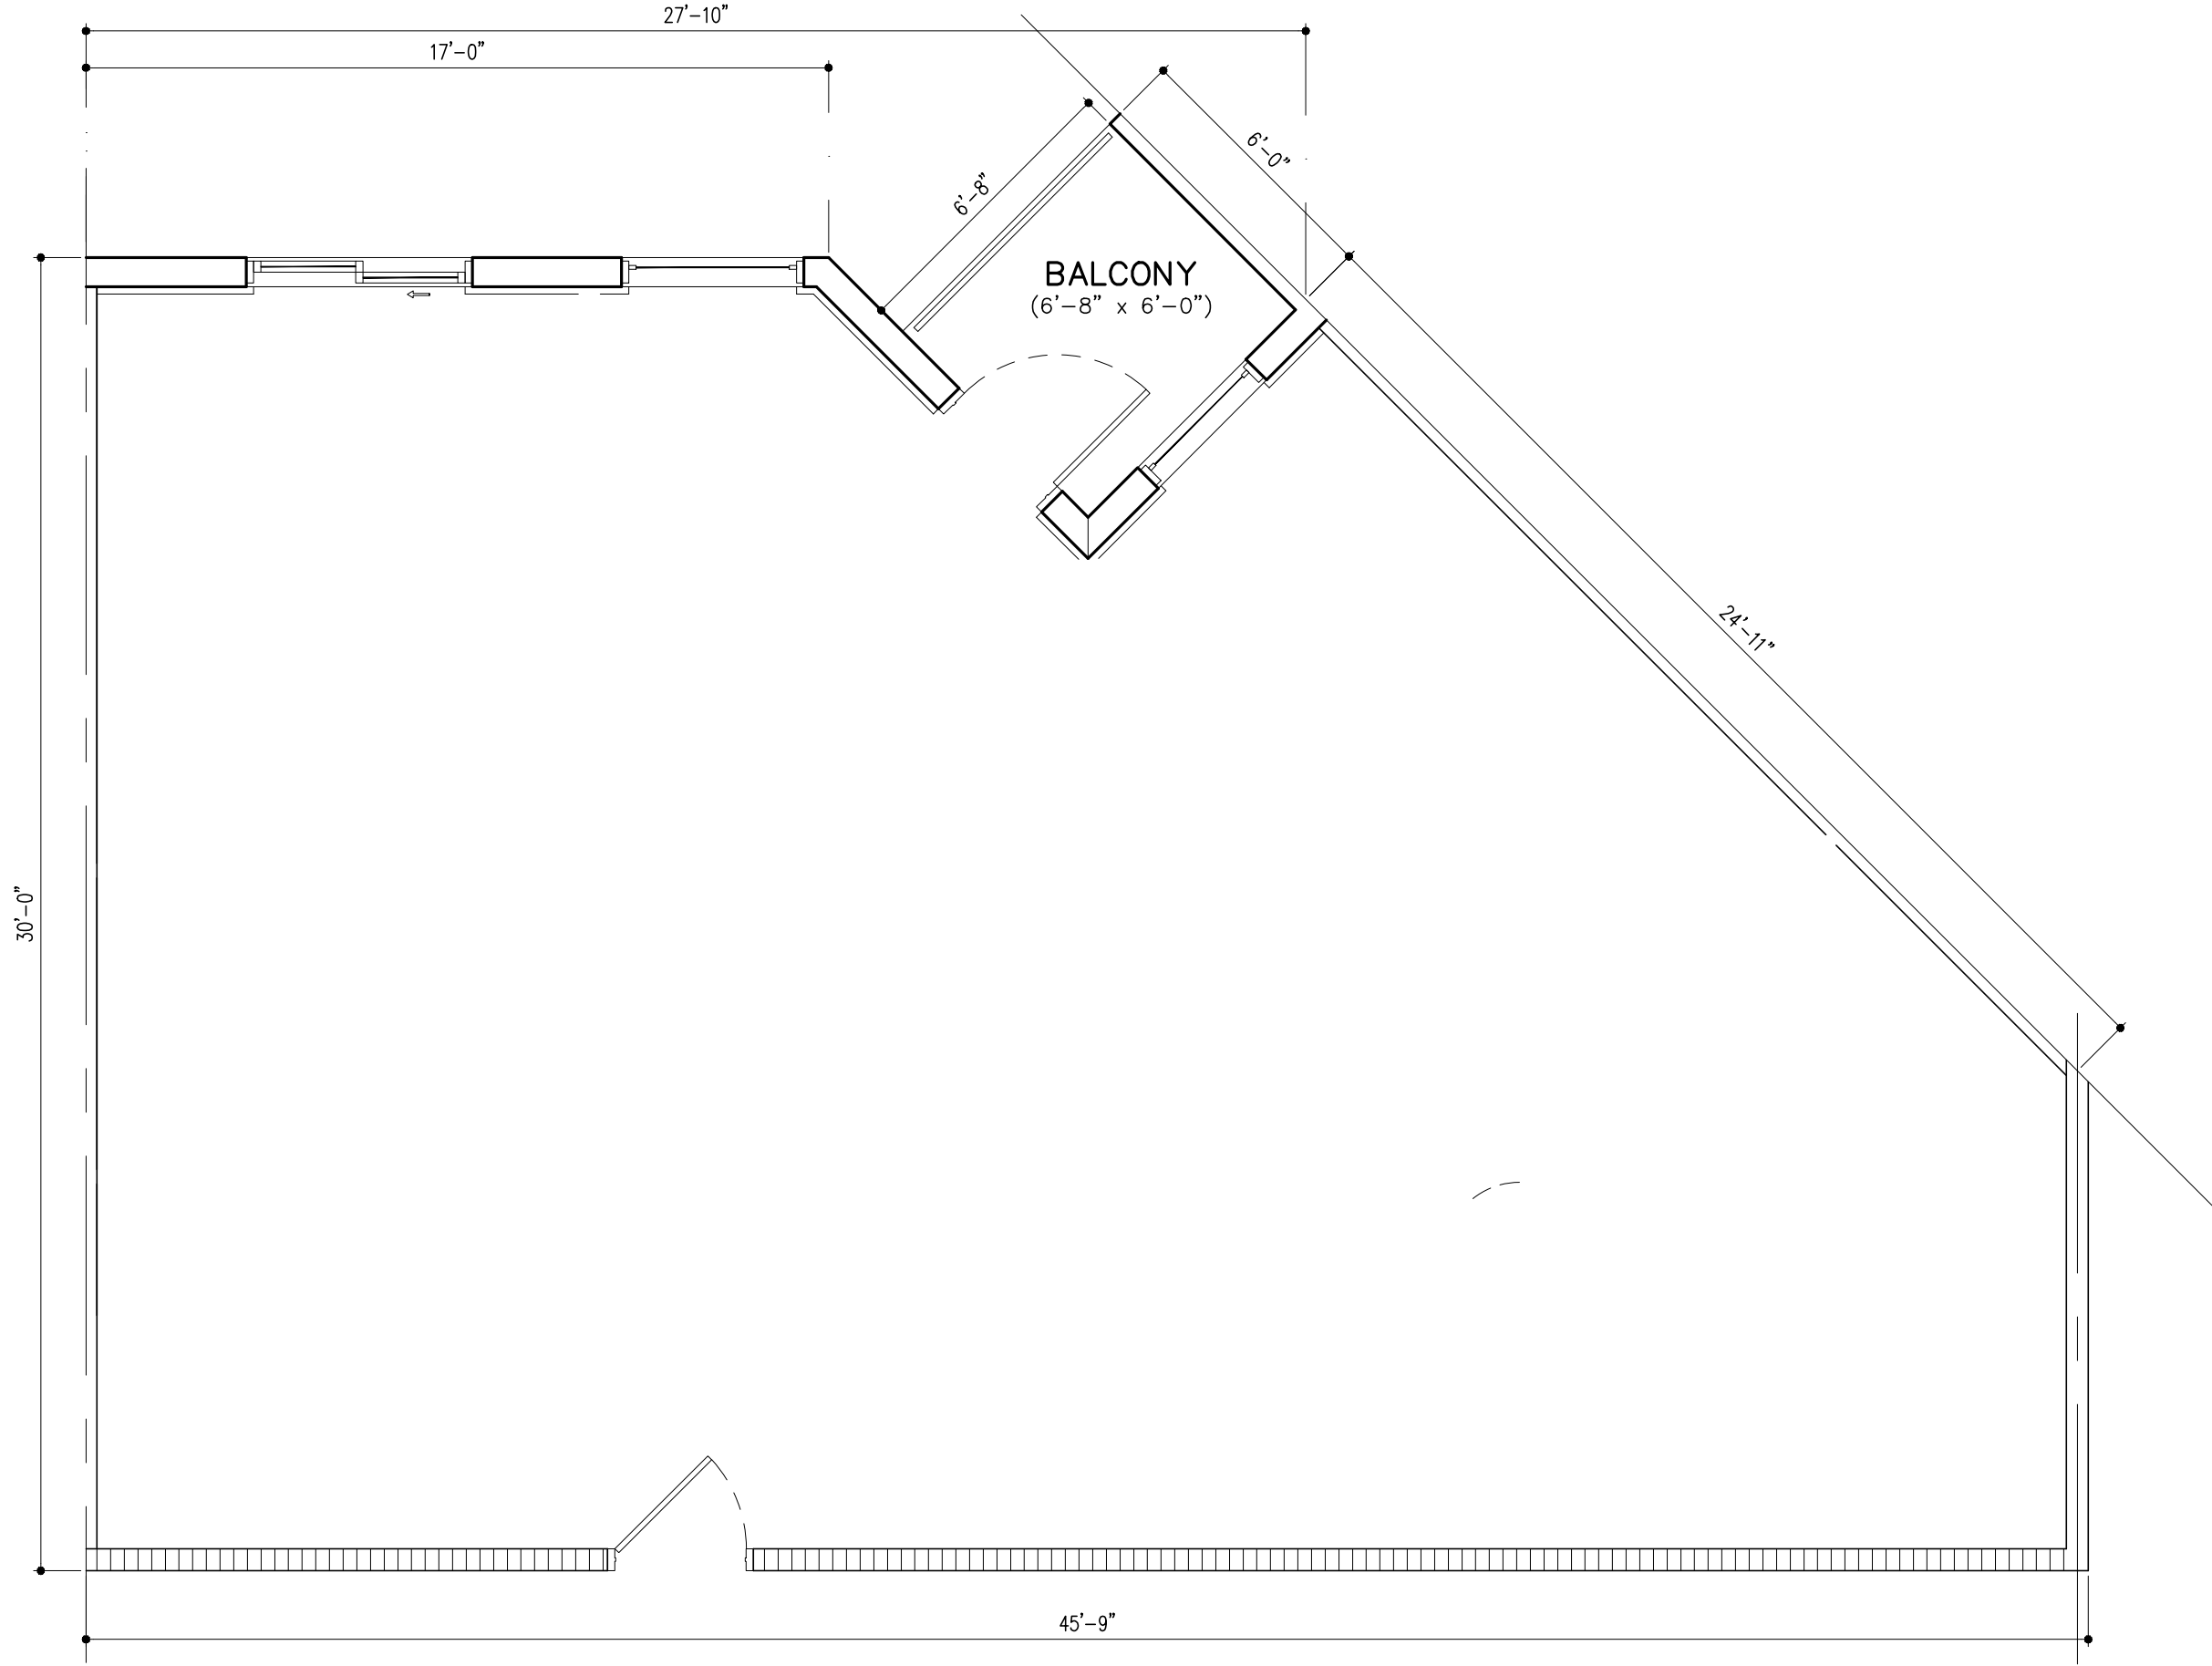


**UNIT C3** (2BD/2BTH)  
A/C AREA = 1158 SQ. FT. (8 DU'S)  
BALCONY = 40 SQ. FT.

**UNIT PLANS**

SCALE: 1/4" = 1'-0"

REVISIONS:	
DRC SUBMITTAL	02/24/2025
DRC RE-SUBMITTAL	04/16/2025
DRC RE-SUBMITTAL	05/23/2025
AAC SUBMITTAL	07/08/2025
DIGITAL SIGNATURE:	

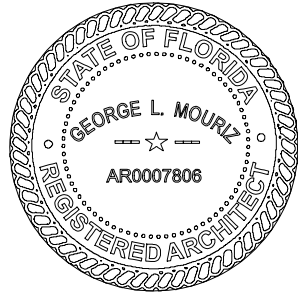

GEORGE L. MOURIZ  
AR0007806

**POMPANO BEACH APTS**  
LOCATED AT:  
**POMPANO BEACH**  
FOR:  
**PORTMAN HOLDINGS**

ARCHITECT'S BUILDING CODE STATEMENT/  
TO THE BEST OF THE ARCHITECT'S  
KNOWLEDGE THE PLANS AND SPECIFICATIONS  
COMPLY WITH THE FLORIDA BUILDING CODE  
EIGHTH EDITION (2023) AND THE  
APPLICABLE FIRE SAFETY STANDARDS AS  
DETERMINED BY THE LOCAL AUTHORITY  
AND CHAPTER 633 FLORIDA STATUTES.  
COPYRIGHT © 2024 MSA ARCHITECTS, INC.  
THE ARCHITECTURAL DESIGN AND DETAIL  
DRAWINGS FOR THIS BUILDING AND/OR  
OVERALL PROJECT ARE THE LEGAL  
PROPERTY OF AND ALL RIGHTS ARE  
RESERVED BY THE ARCHITECT. THEIR USE  
FOR REPRODUCTION, CONSTRUCTION, OR  
DISTRIBUTION IS PROHIBITED UNLESS  
AUTHORIZED IN WRITING BY THE ARCHITECT.



**MSA**  
**ARCHITECTS, INC.**  
8950 SW 74TH CT #1513  
MIAMI, FL 33156  
P: (305) 273-9911

**MSA**  
**ARCHITECTS**  
ARCHITECTURE & PLANNING

Project No: 2254.prj  
Contract Date:

Scale:  
TITLE:  
**UNIT PLANS**

SHEET:

**A-4.2**