
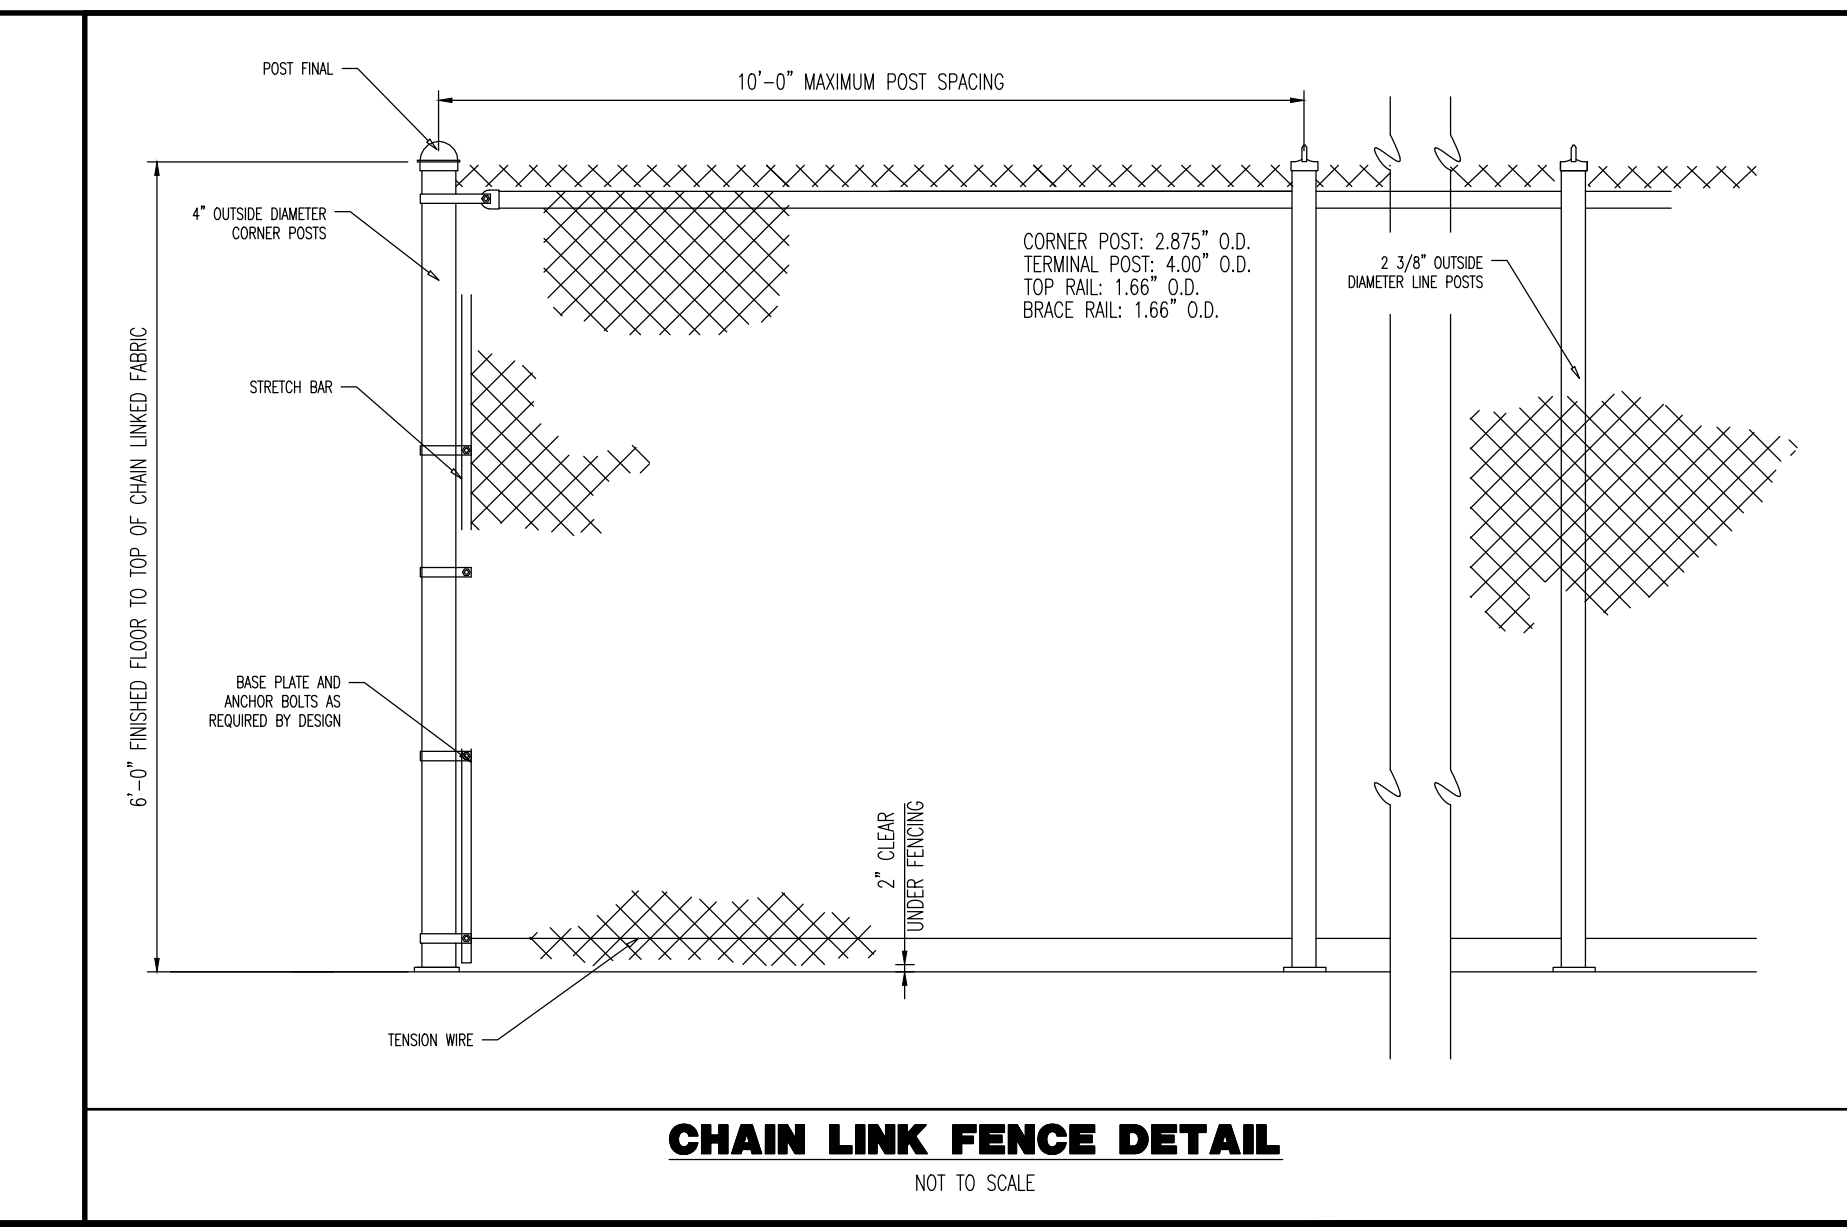
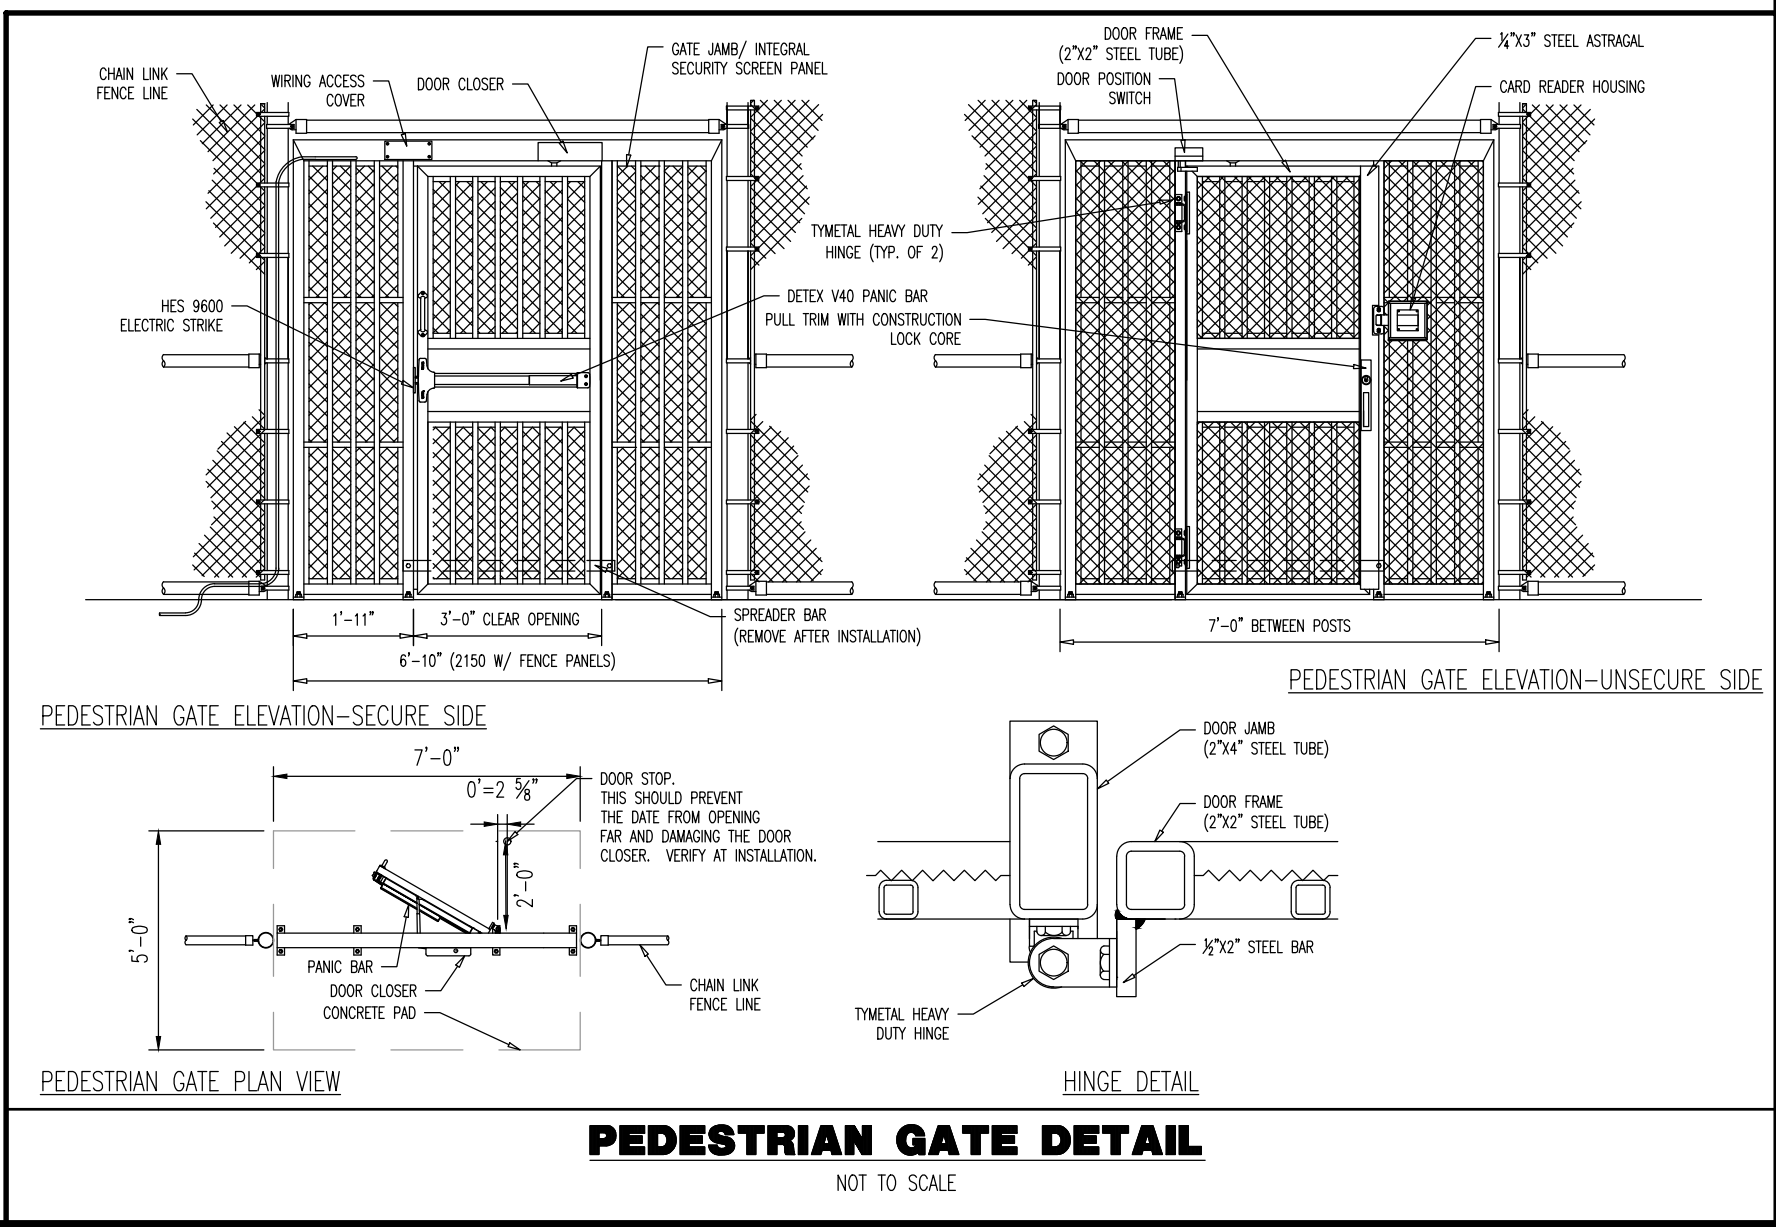
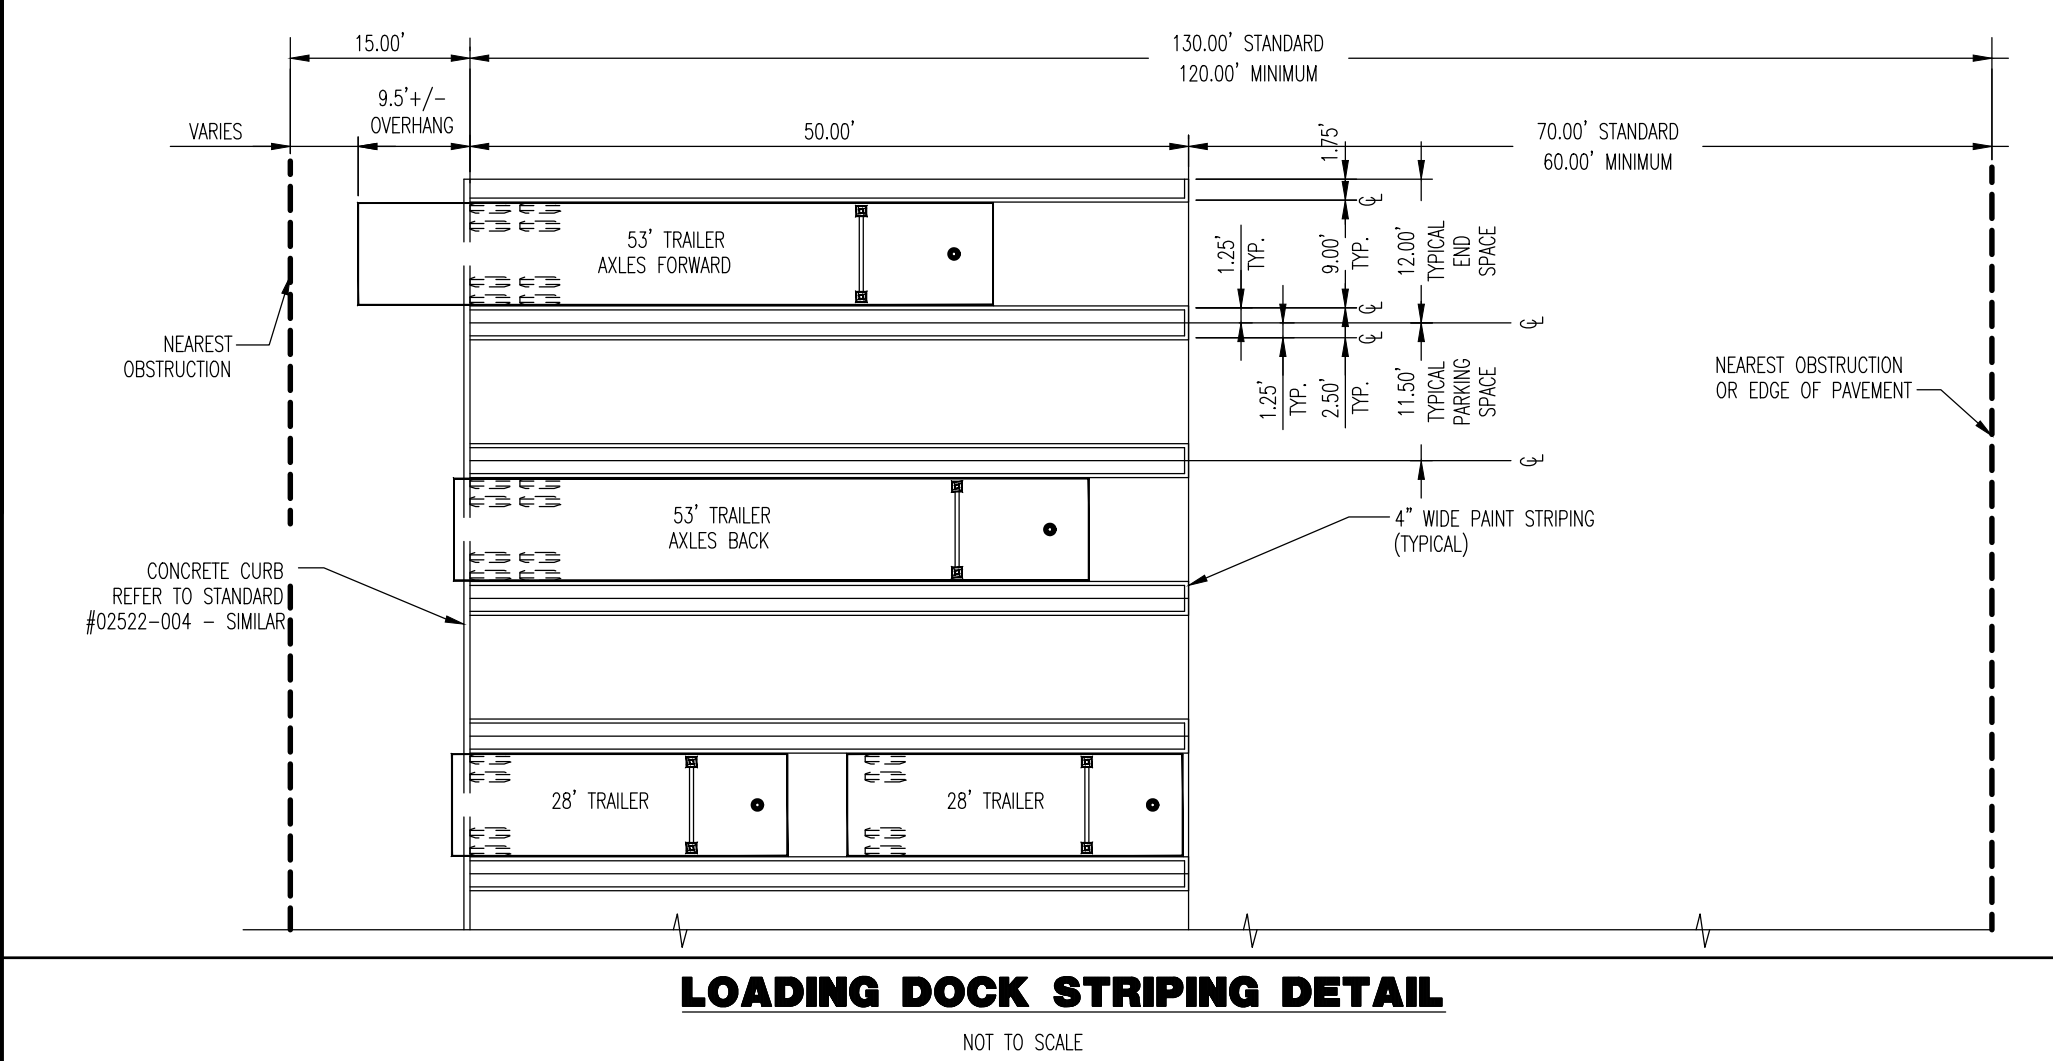
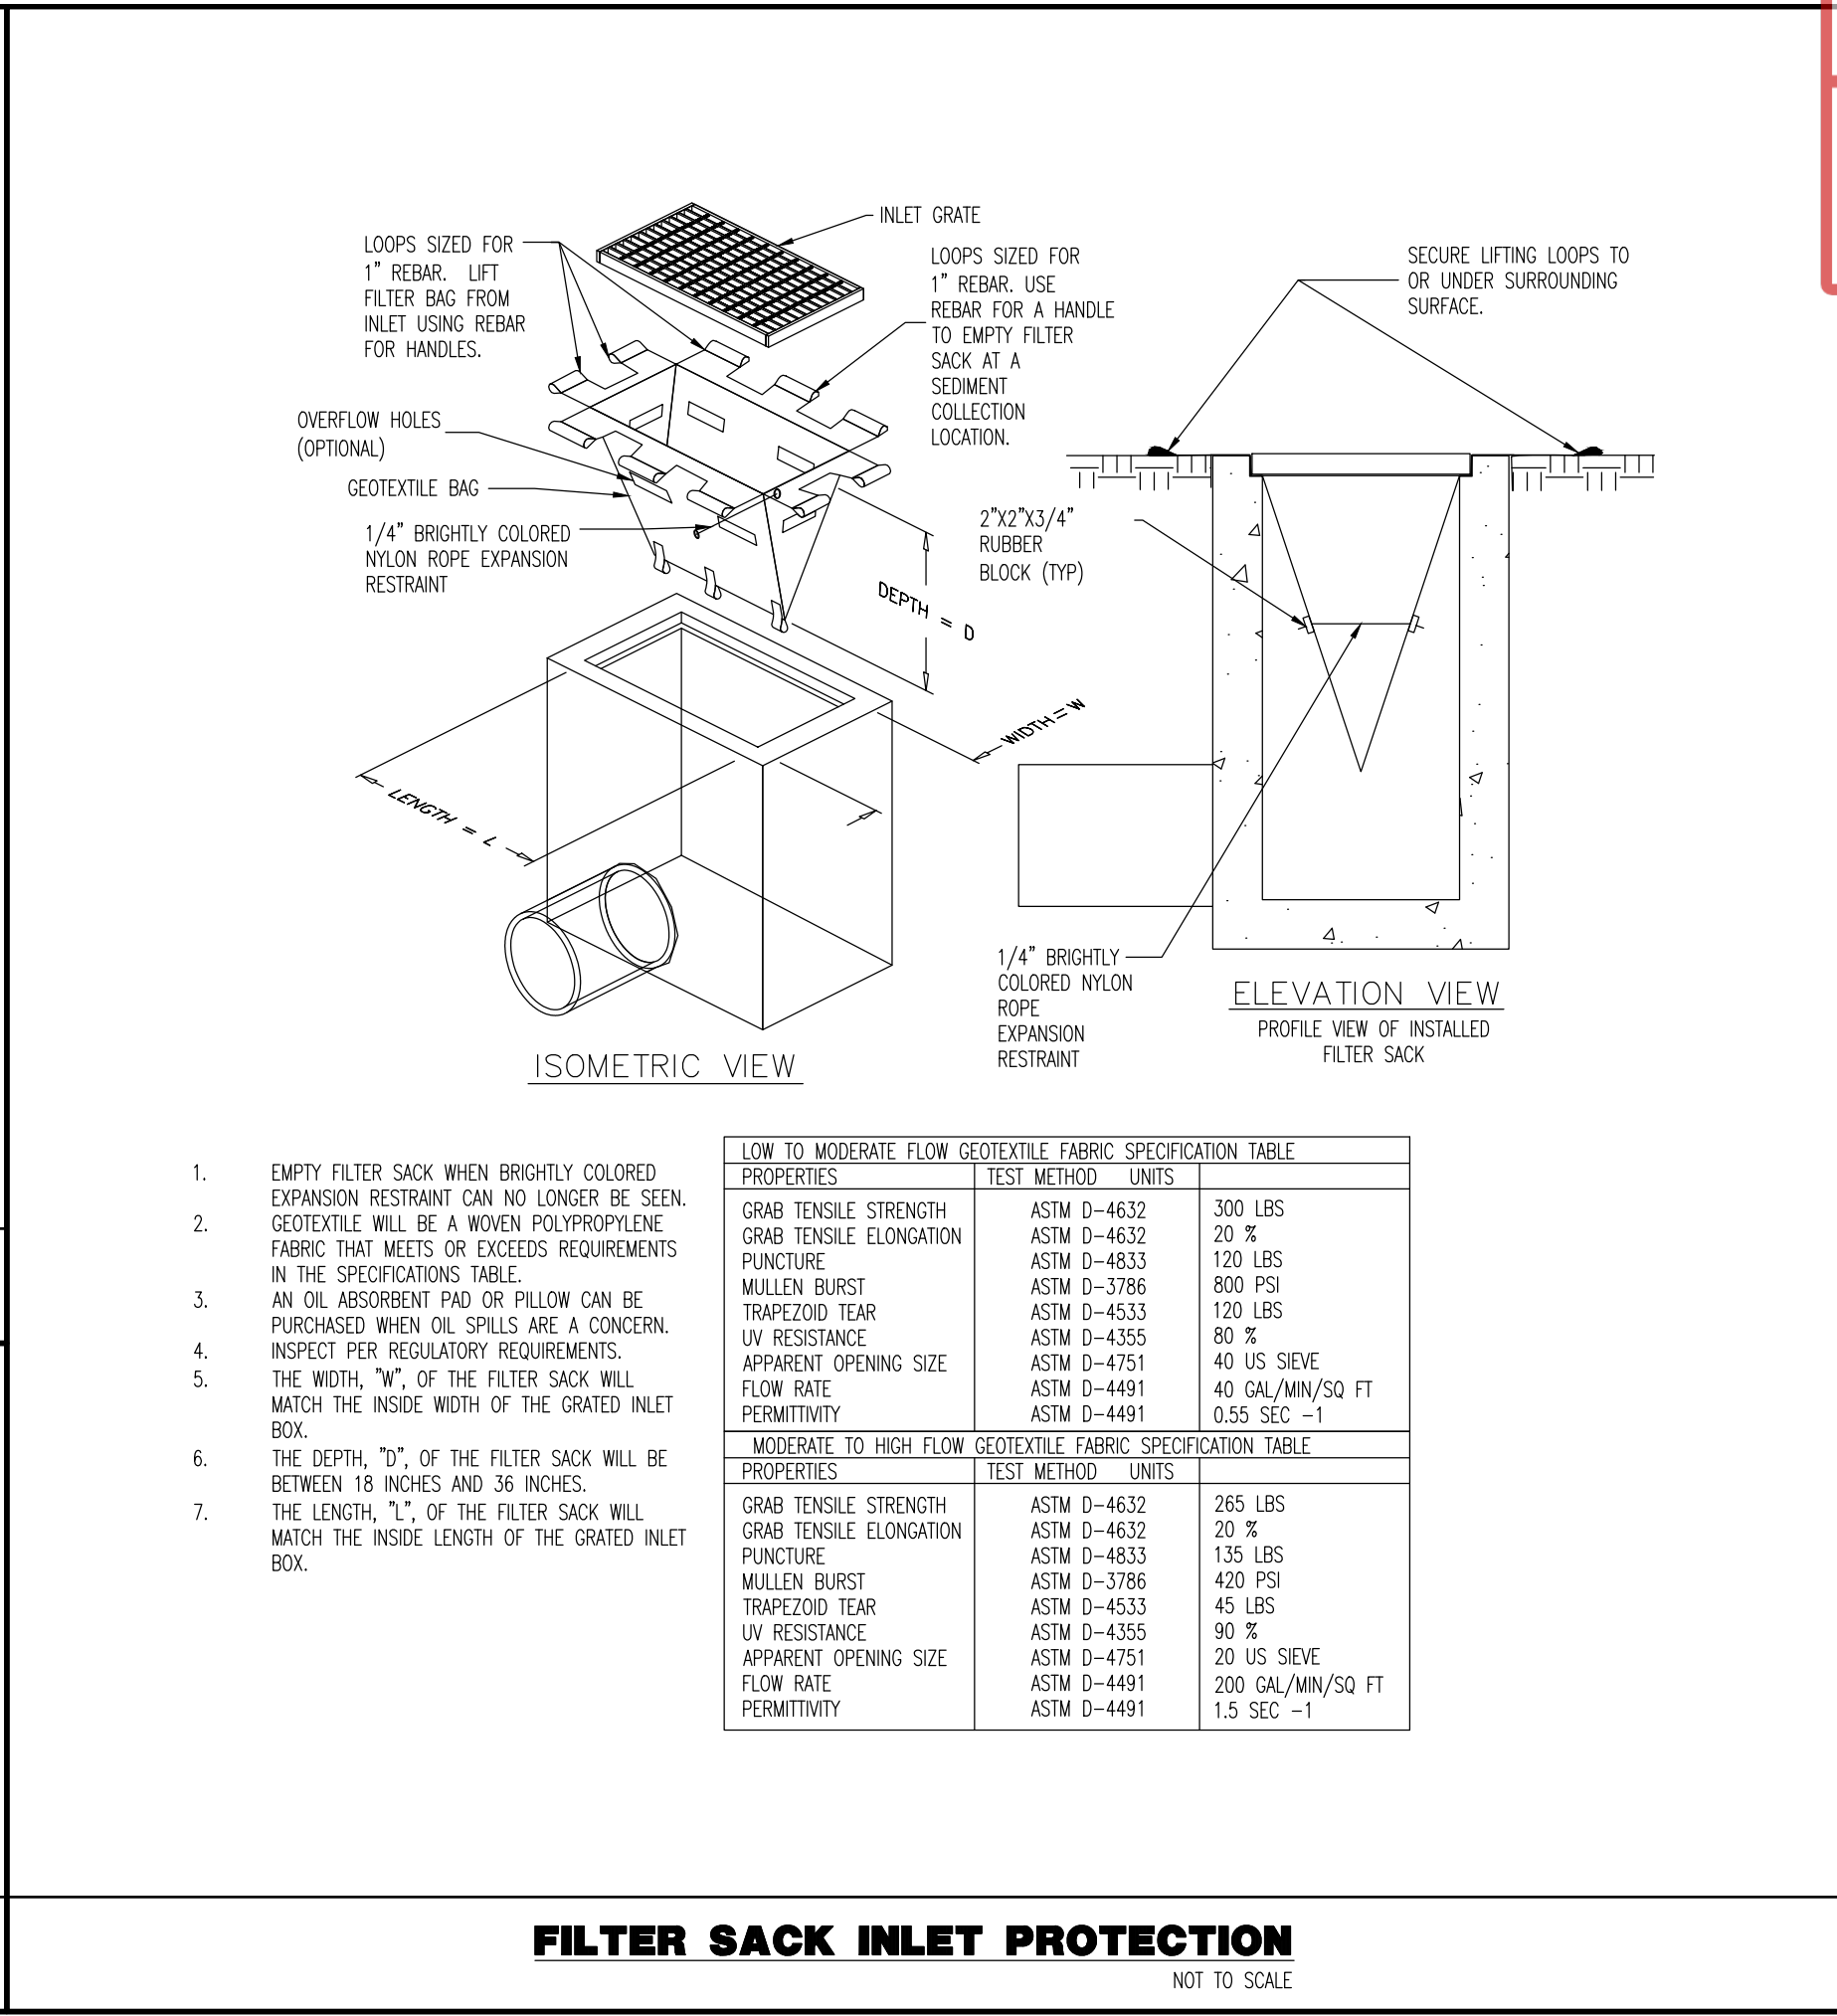
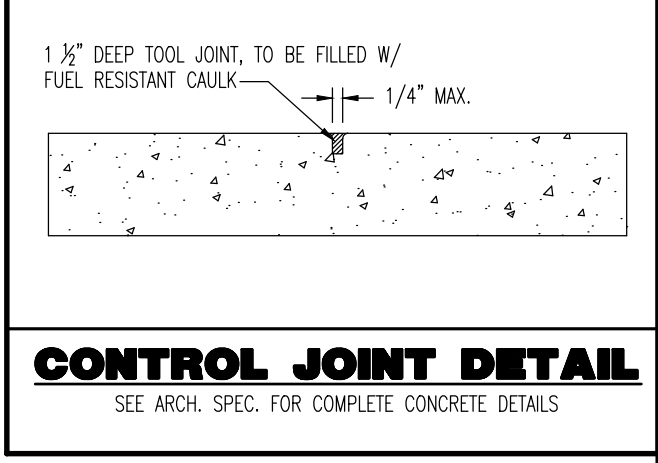
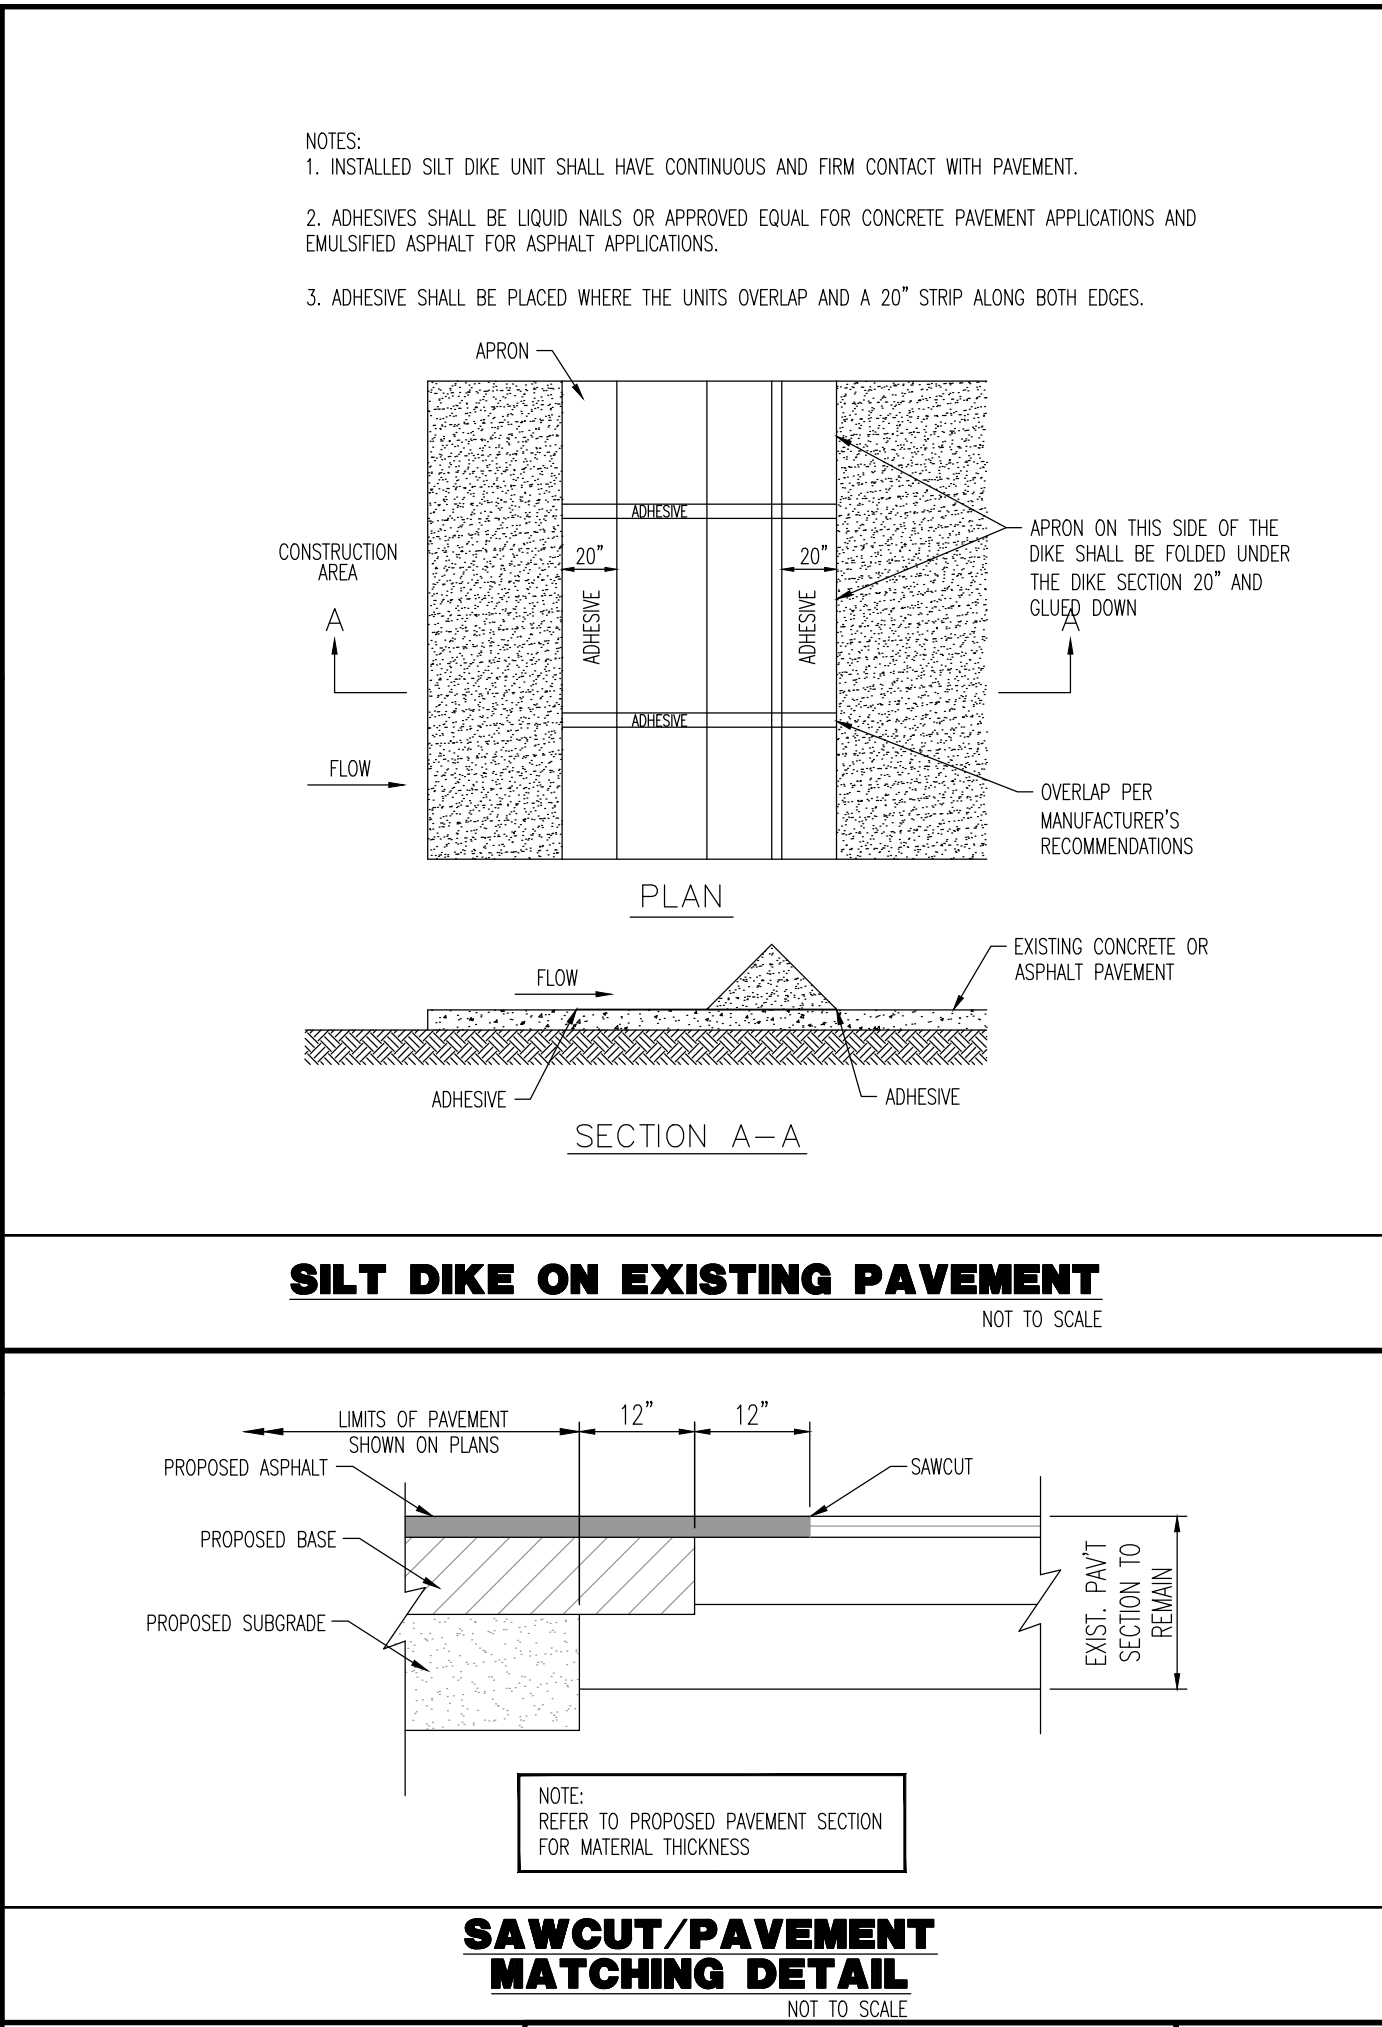
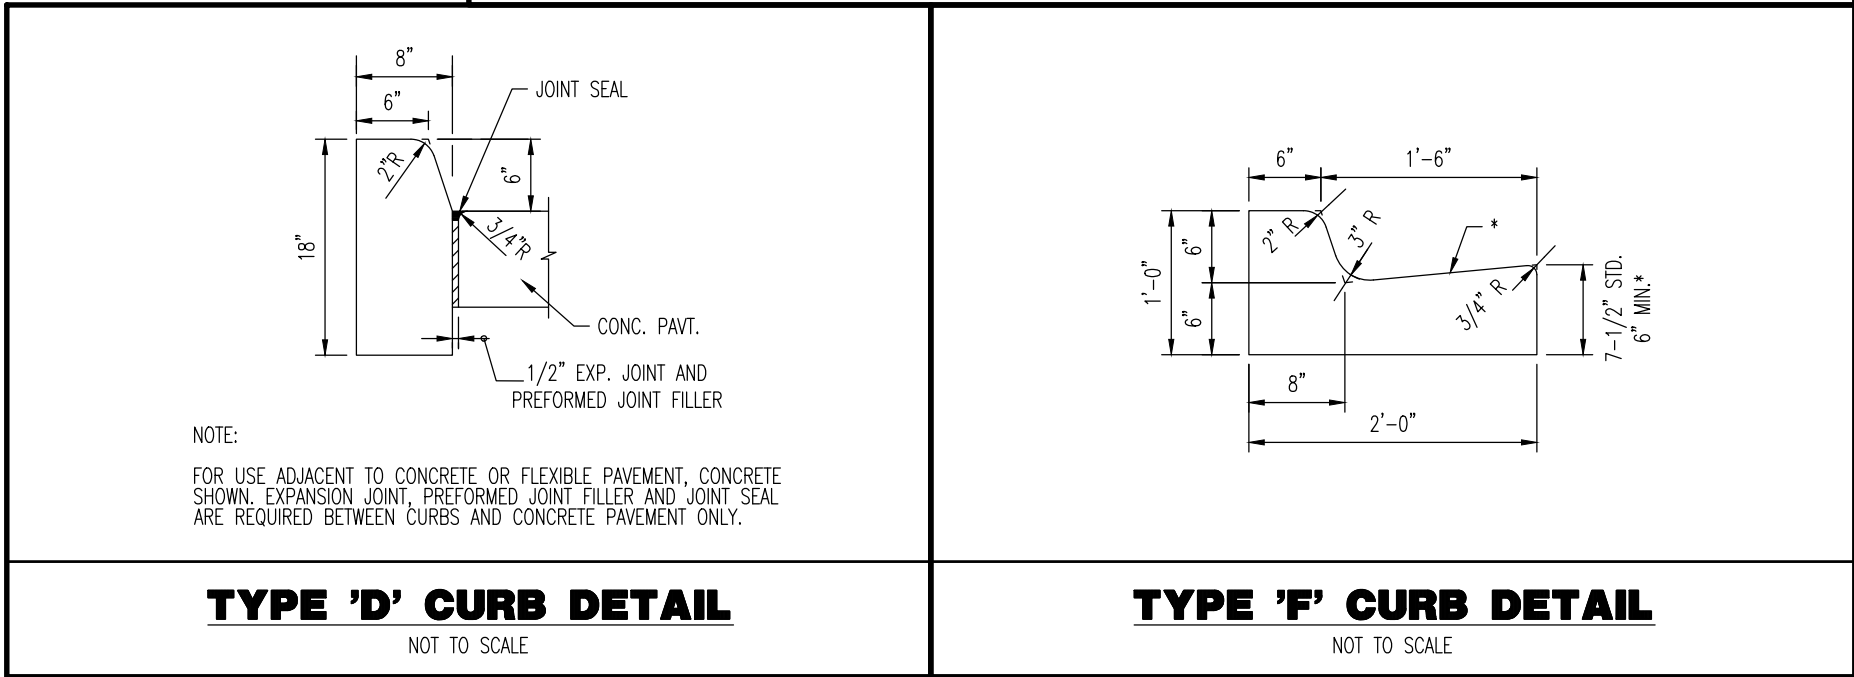


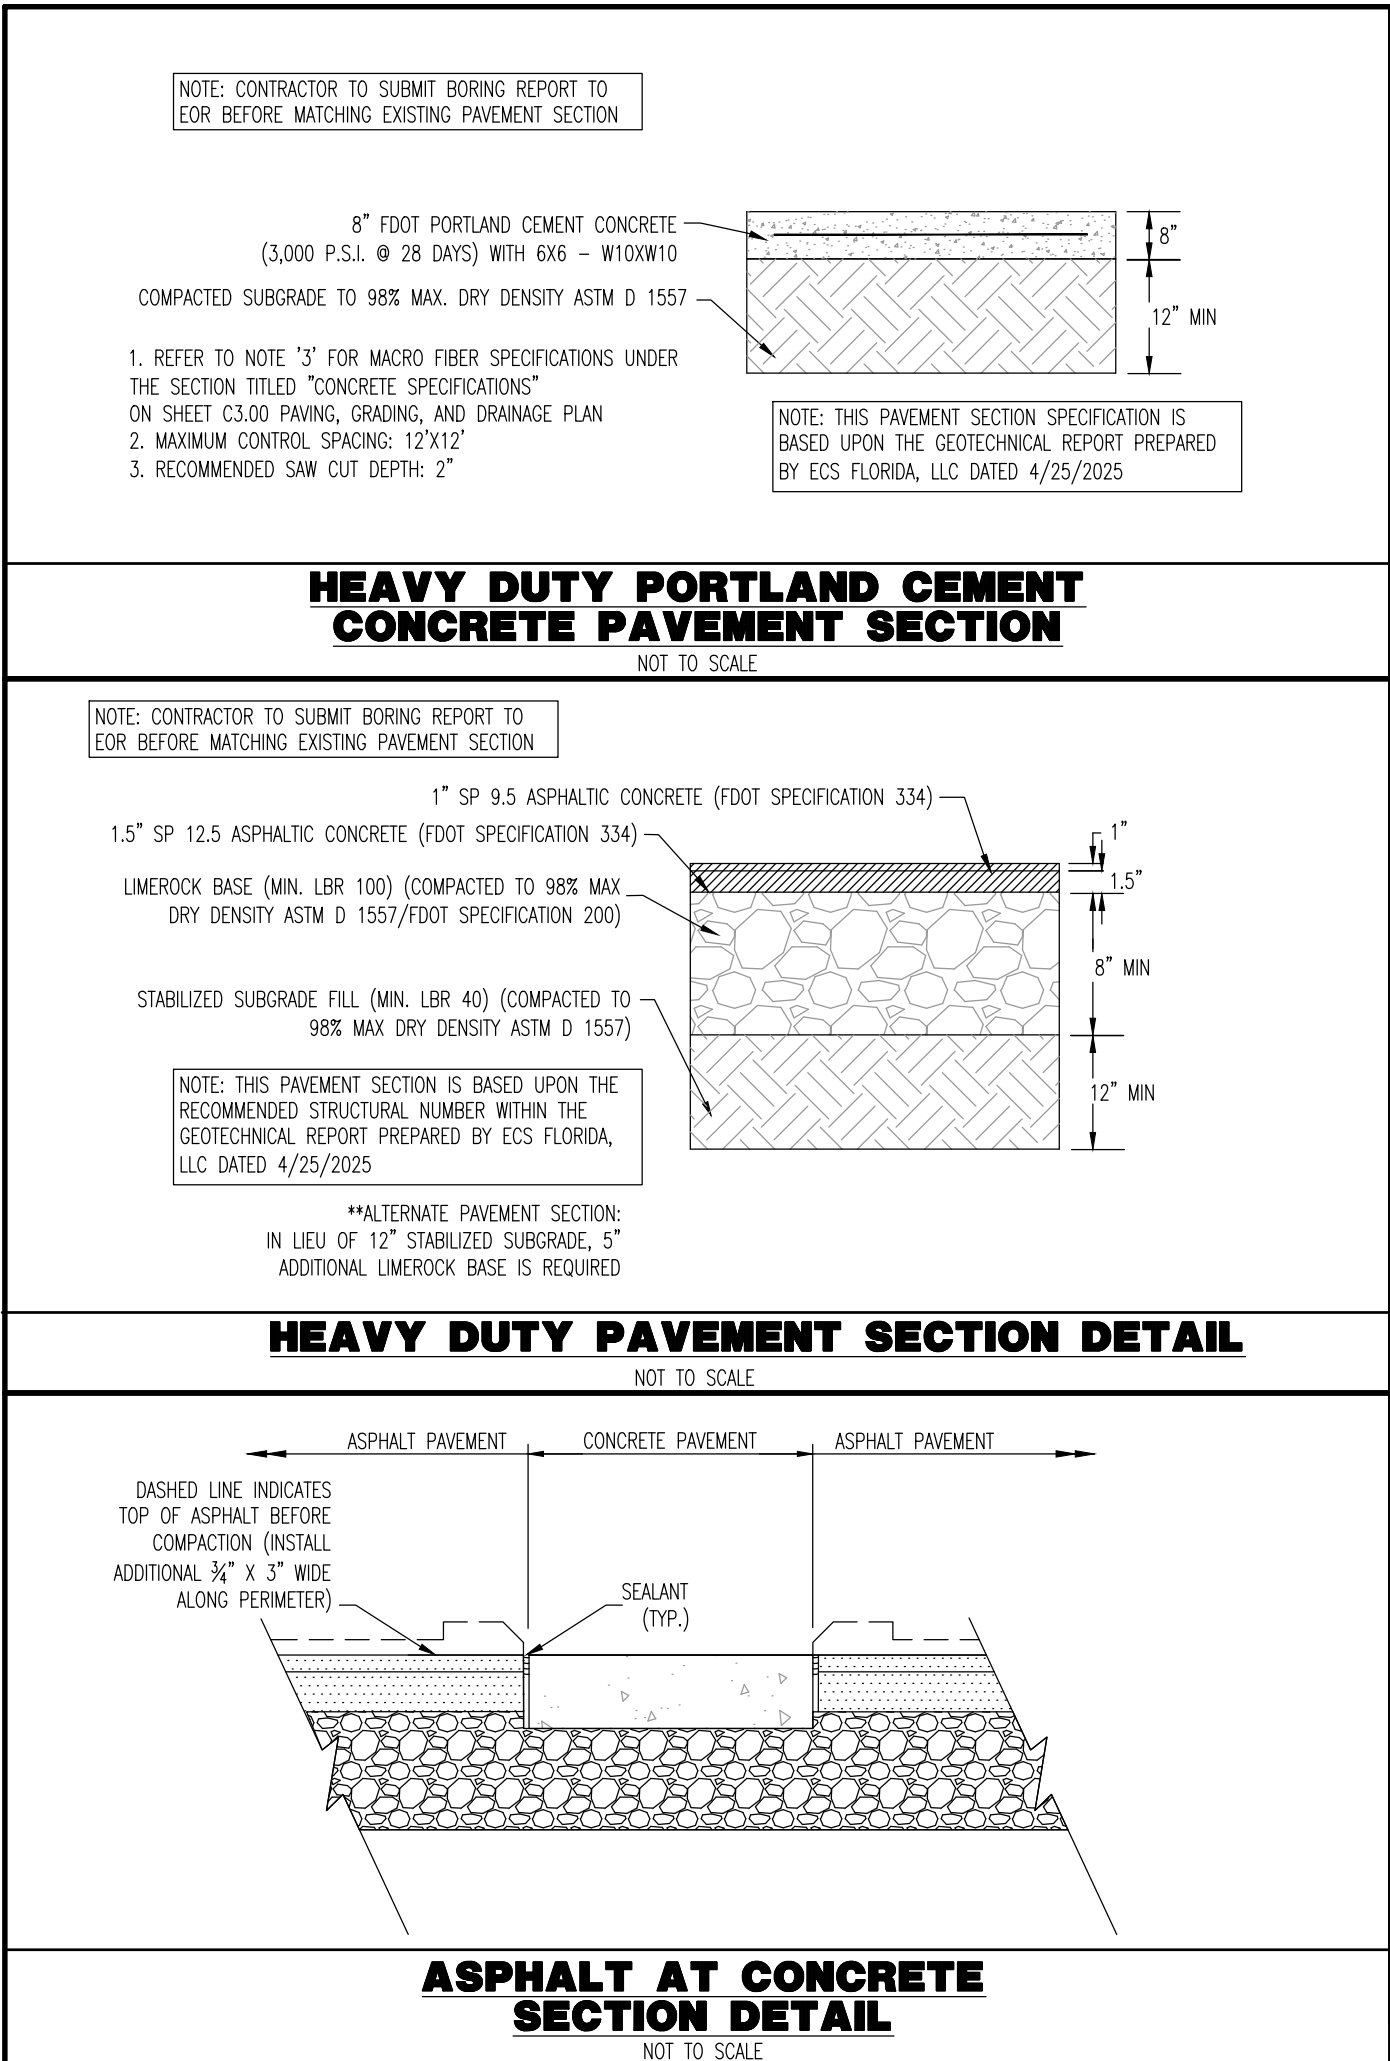

DRC

PZ25-12000051

07/15/2026

DYNAMIC

SURVEY • TRAFFIC

THIS PLAN SET IS FOR PERMITTING PURPOSES ONLY AND MAY NOT BE USED FOR CONSTRUCTION

DESIGNED BY: AR
CHECKED BY: JUMP
DATE: 05/11/26

PROJECT: KENDALE DESIGN BUILD
PROPOSED LOADING DOCK IMPROVEMENTS
PARCEL ID: 484221100031
20100 NW 17th St
POMPANO BEACH, FLORIDA 33069

811

PROTECT YOURSELF

ALL STATES REQUIRE NOTIFICATION OF EXISTING UTILITIES, OR ANY PERSON PREPARING TO DIGGING THE EARTH'S SURFACE ANYWHERE IN ANY STATE

FOR STATE SPECIFIC DIRECT PHONE NUMBERS VISIT: WWW.CALL811.COM

DYNAMIC ENGINEERING

LAND DEVELOPMENT CONSULTING • PERMITTING
GEOTECHNICAL • ENVIRONMENTAL
TRAFFIC • SURVEY • PLANNING & ZONING

100 NE 5th Avenue
Suite 52
Delray Beach, FL 33483
T: 561.921.8570

Offices conveniently located throughout the United States:
New Jersey | Oklahoma | Florida | Maryland | Pennsylvania | Texas
Florida Certificate of Authorization No. 35338

www.dynamiccec.com

MICHAEL D. MILES

PROFESSIONAL ENGINEER
FLORIDA LICENSE No. 81313
DATE:

JACQUELINE C. PACHAY

PROFESSIONAL ENGINEER
FLORIDA LICENSE No. 99305

TITLE: CONSTRUCTION DETAILS

SCALE: (H) AS NOTED
PROJECT No: 5754-25-01040

SHEET No: C4.00
Rev. #:

DATE: 06/30/2025

Rev. #:

COPYRIGHT © 2026 - DYNAMIC ENGINEERING CONSULTANTS, PC - ALL RIGHTS RESERVED