


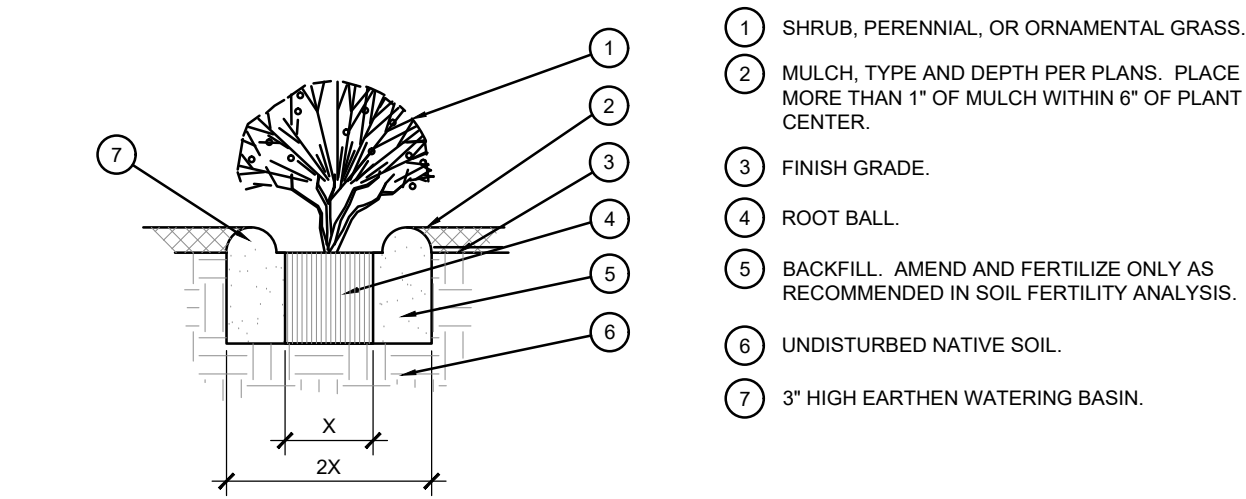
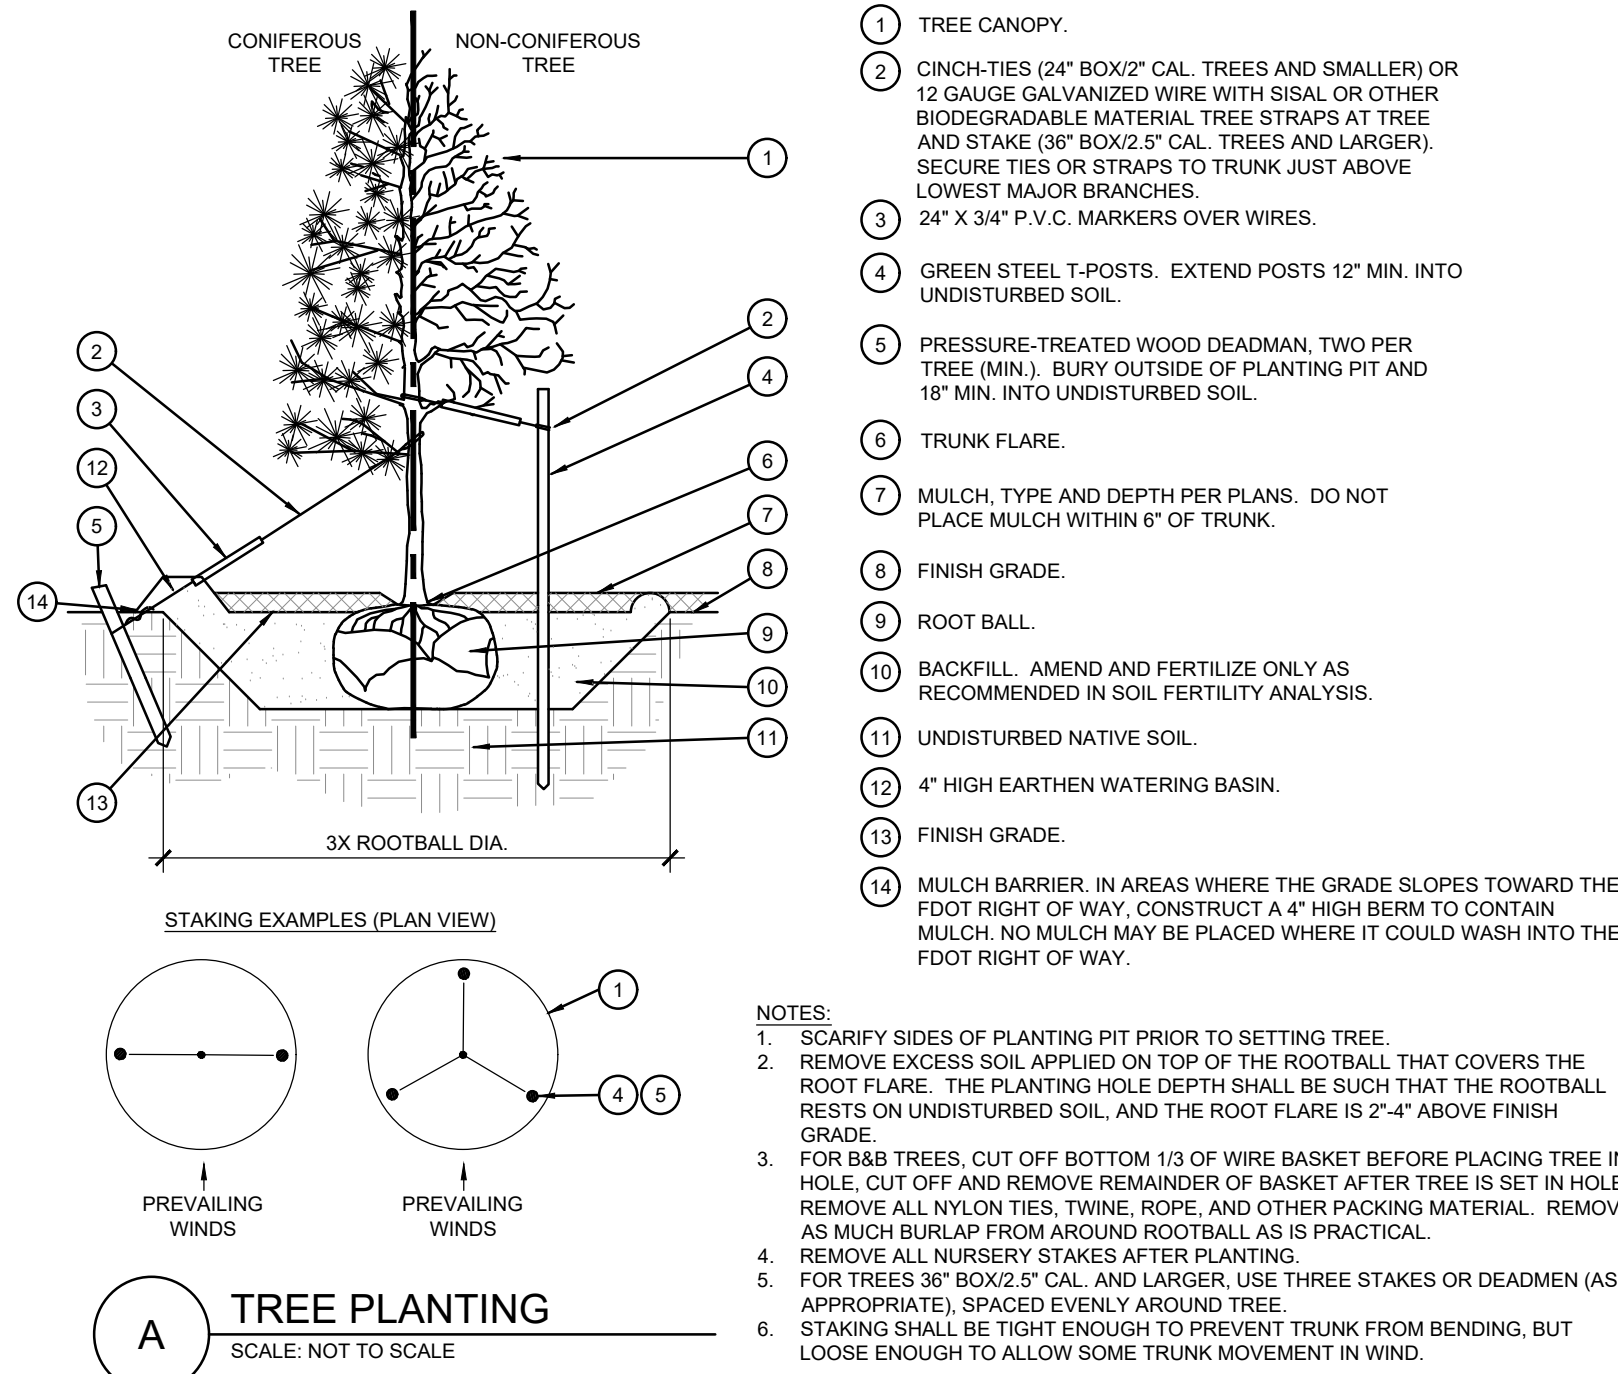
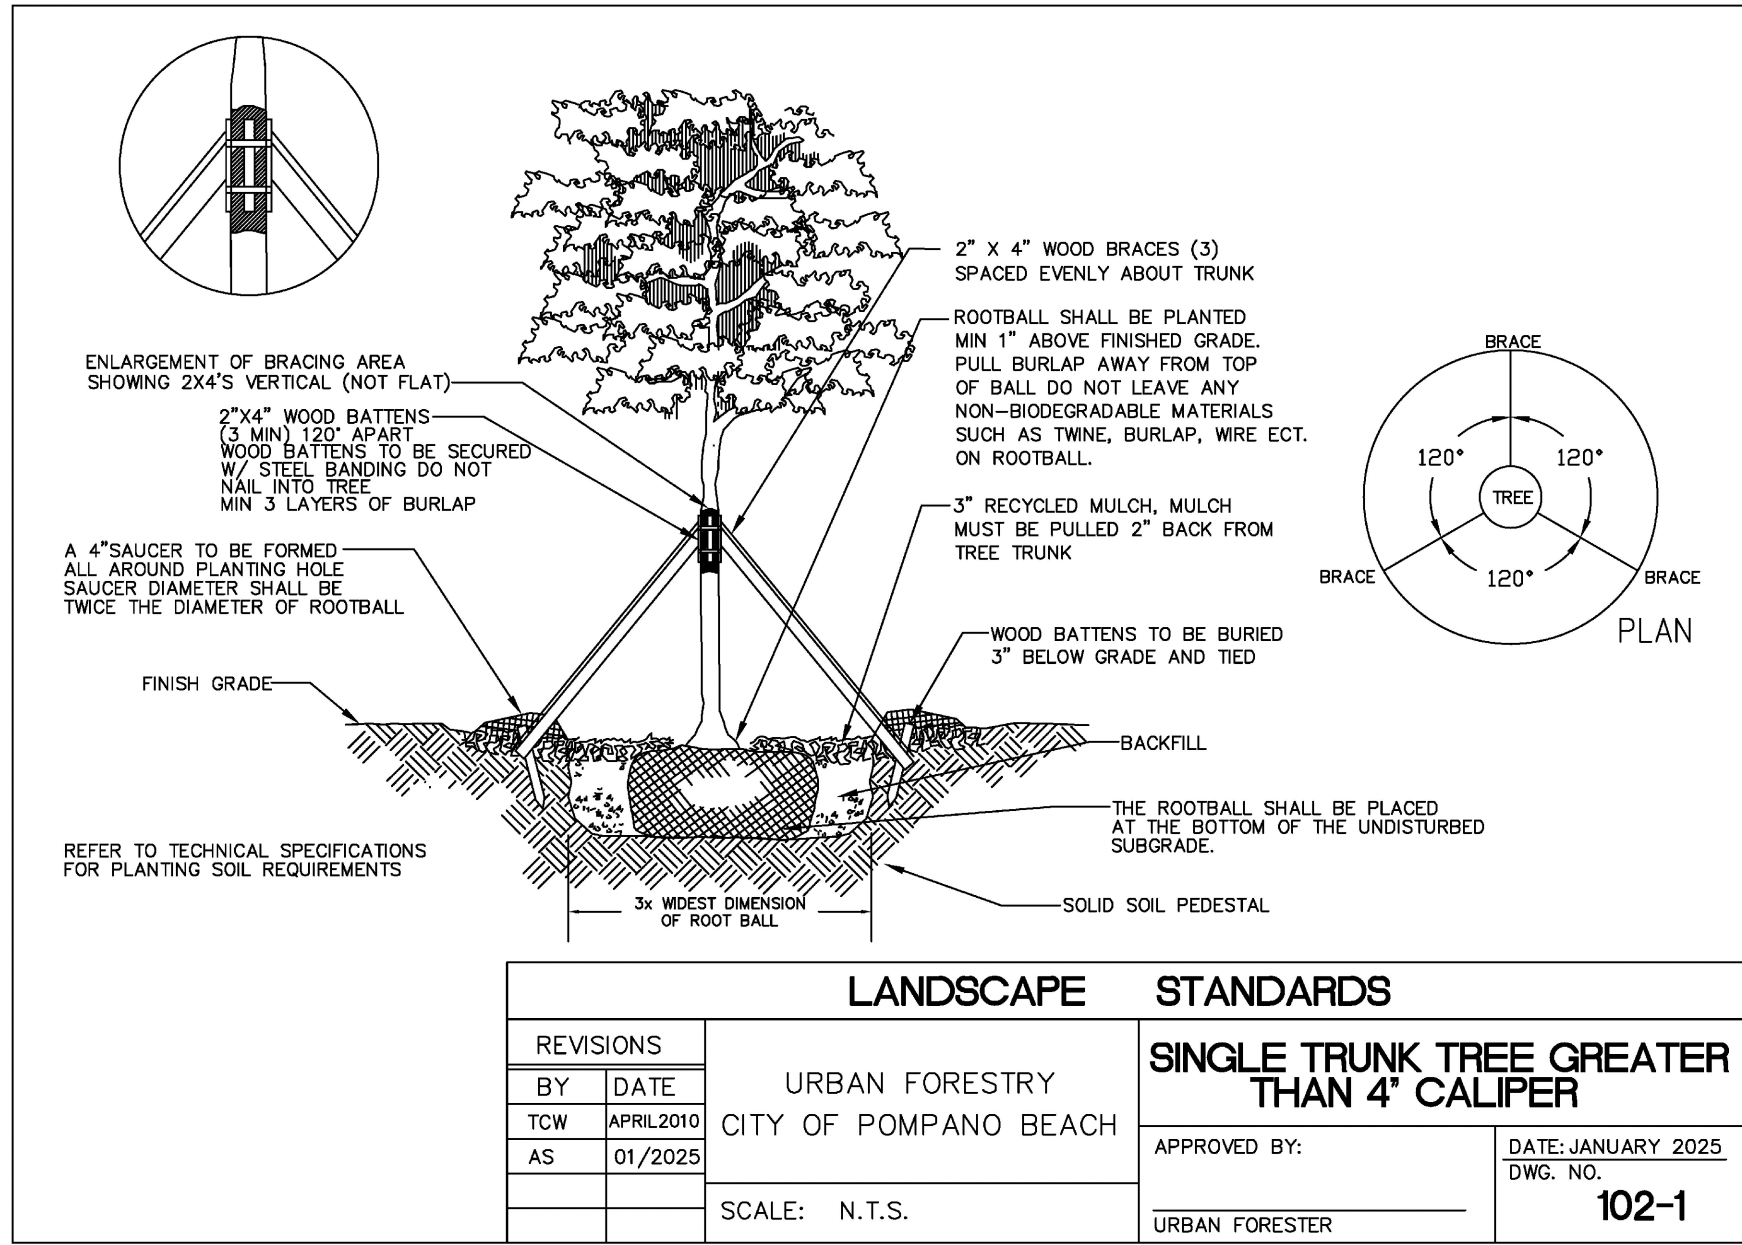
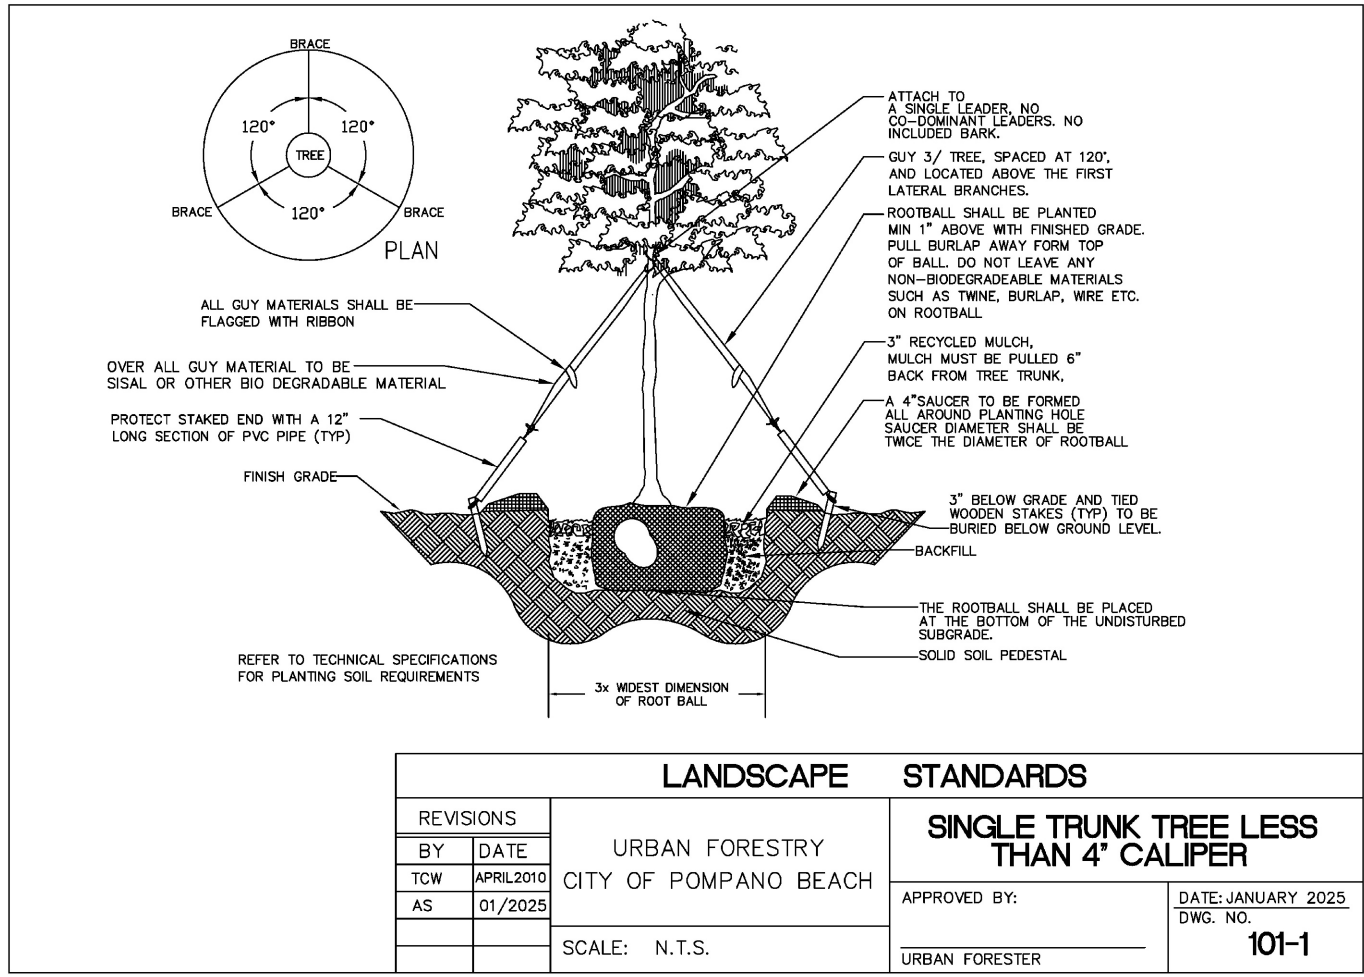


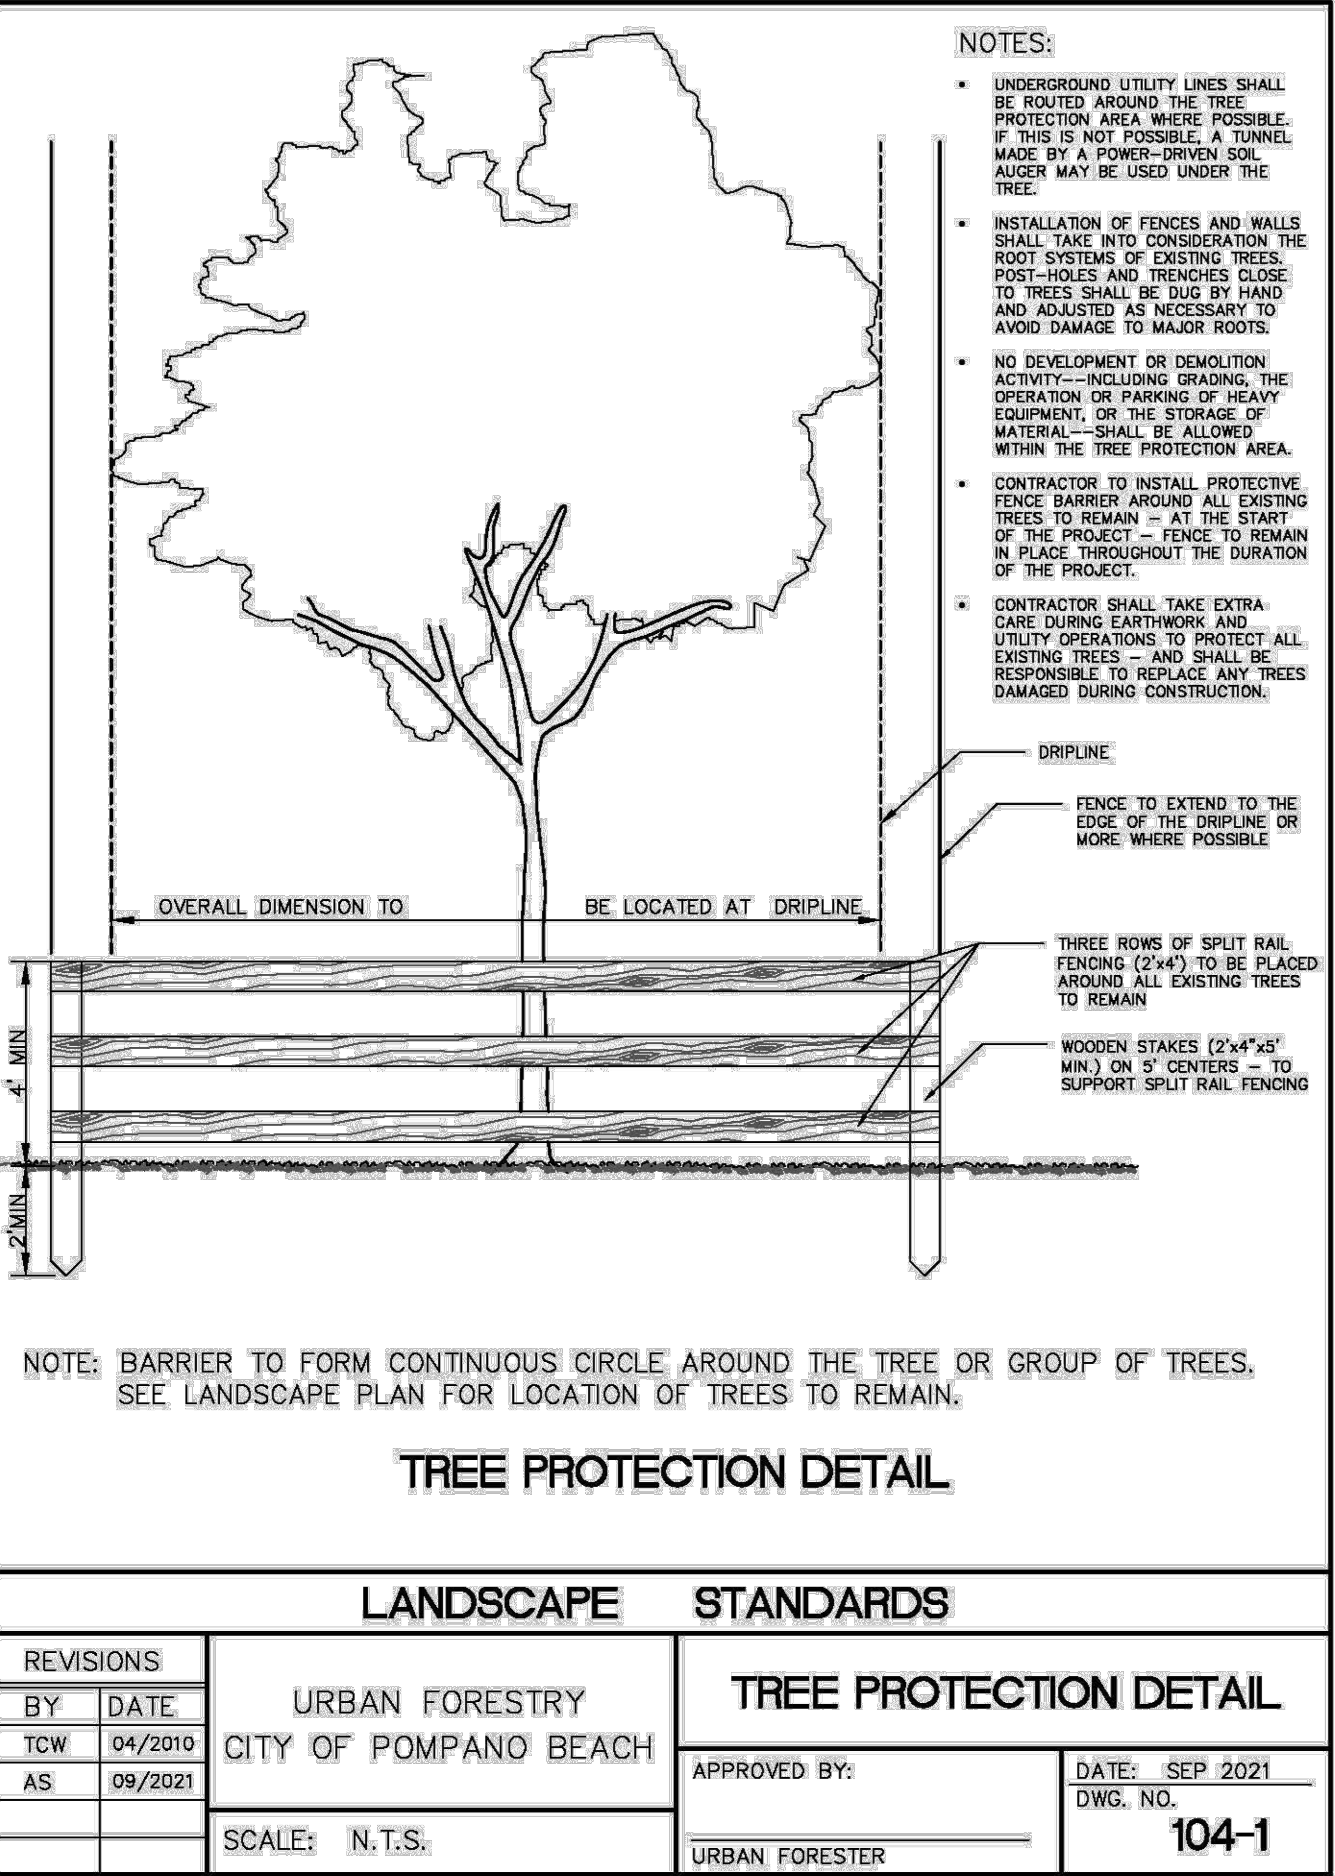

B SHRUB AND PERENNIAL PLANTING
SCALE: NTS

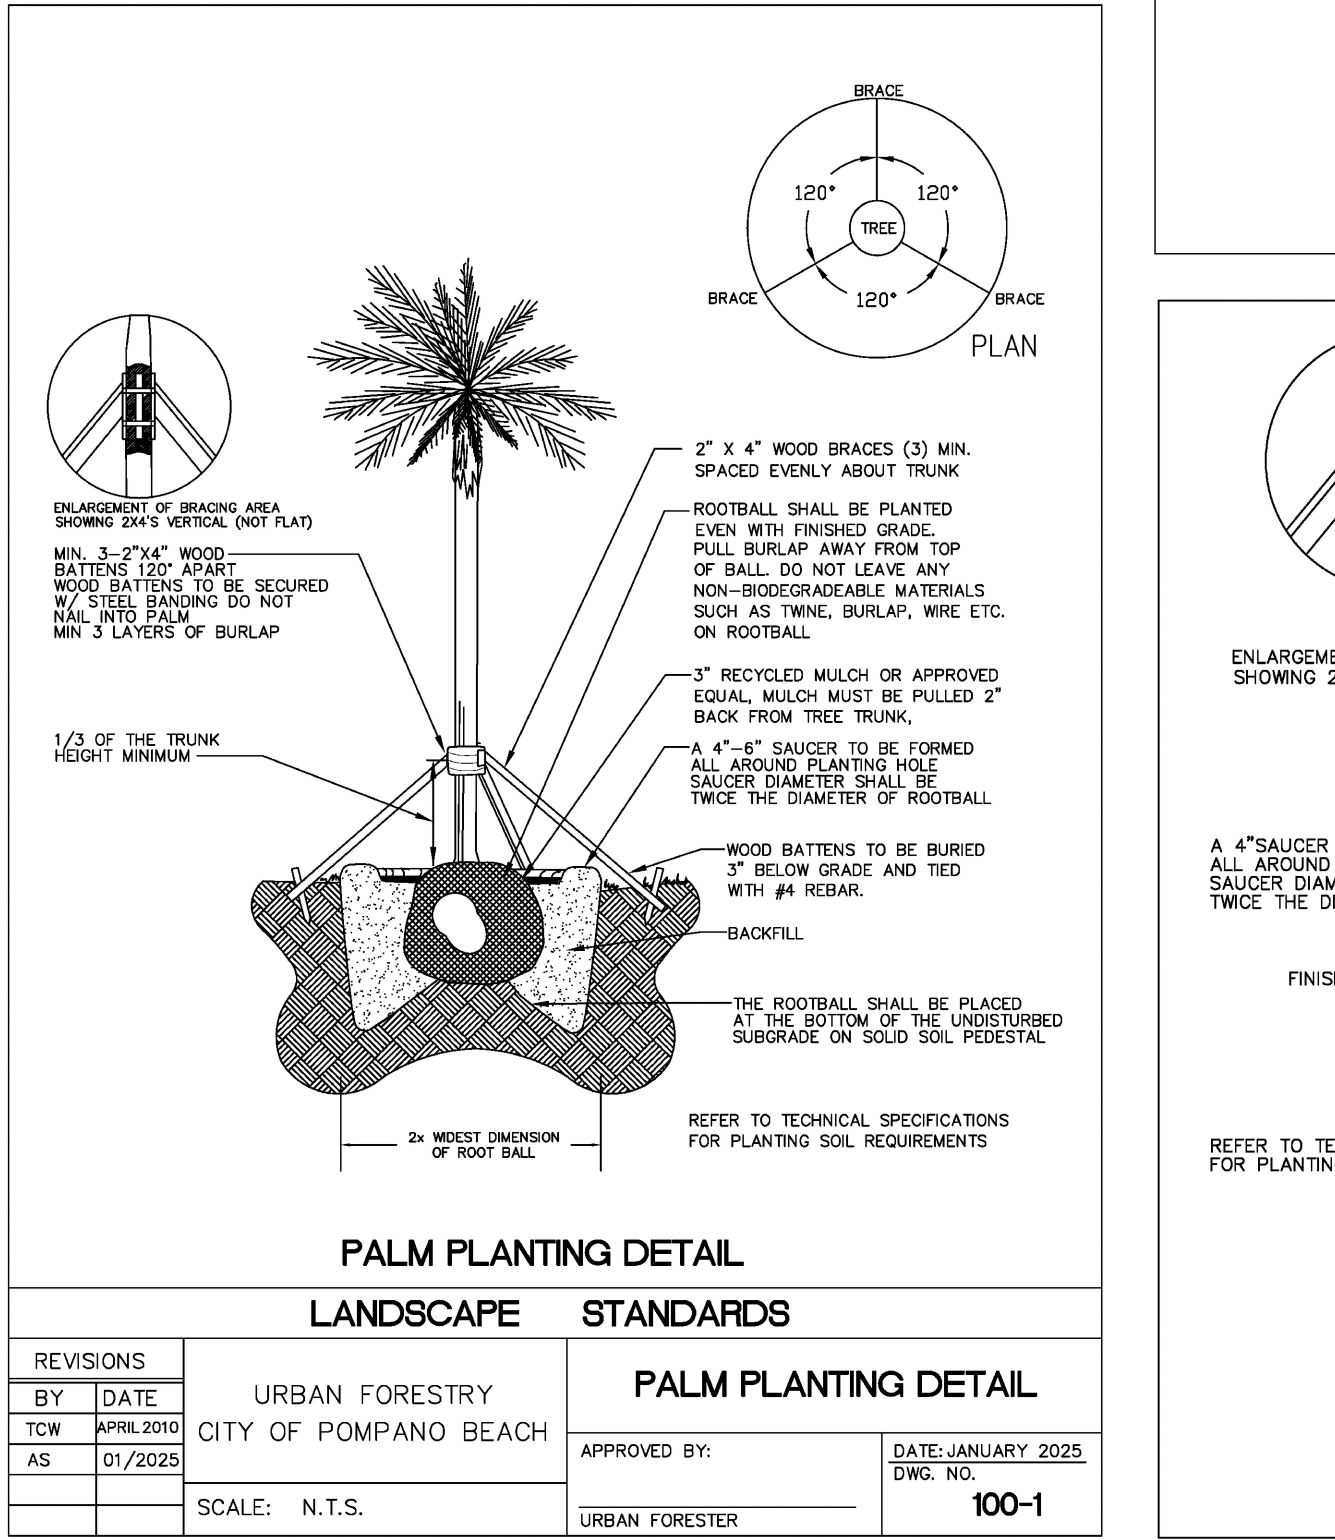

E ROOT BARRIER - PLAN VIEW
SCALE: NOT TO SCALE

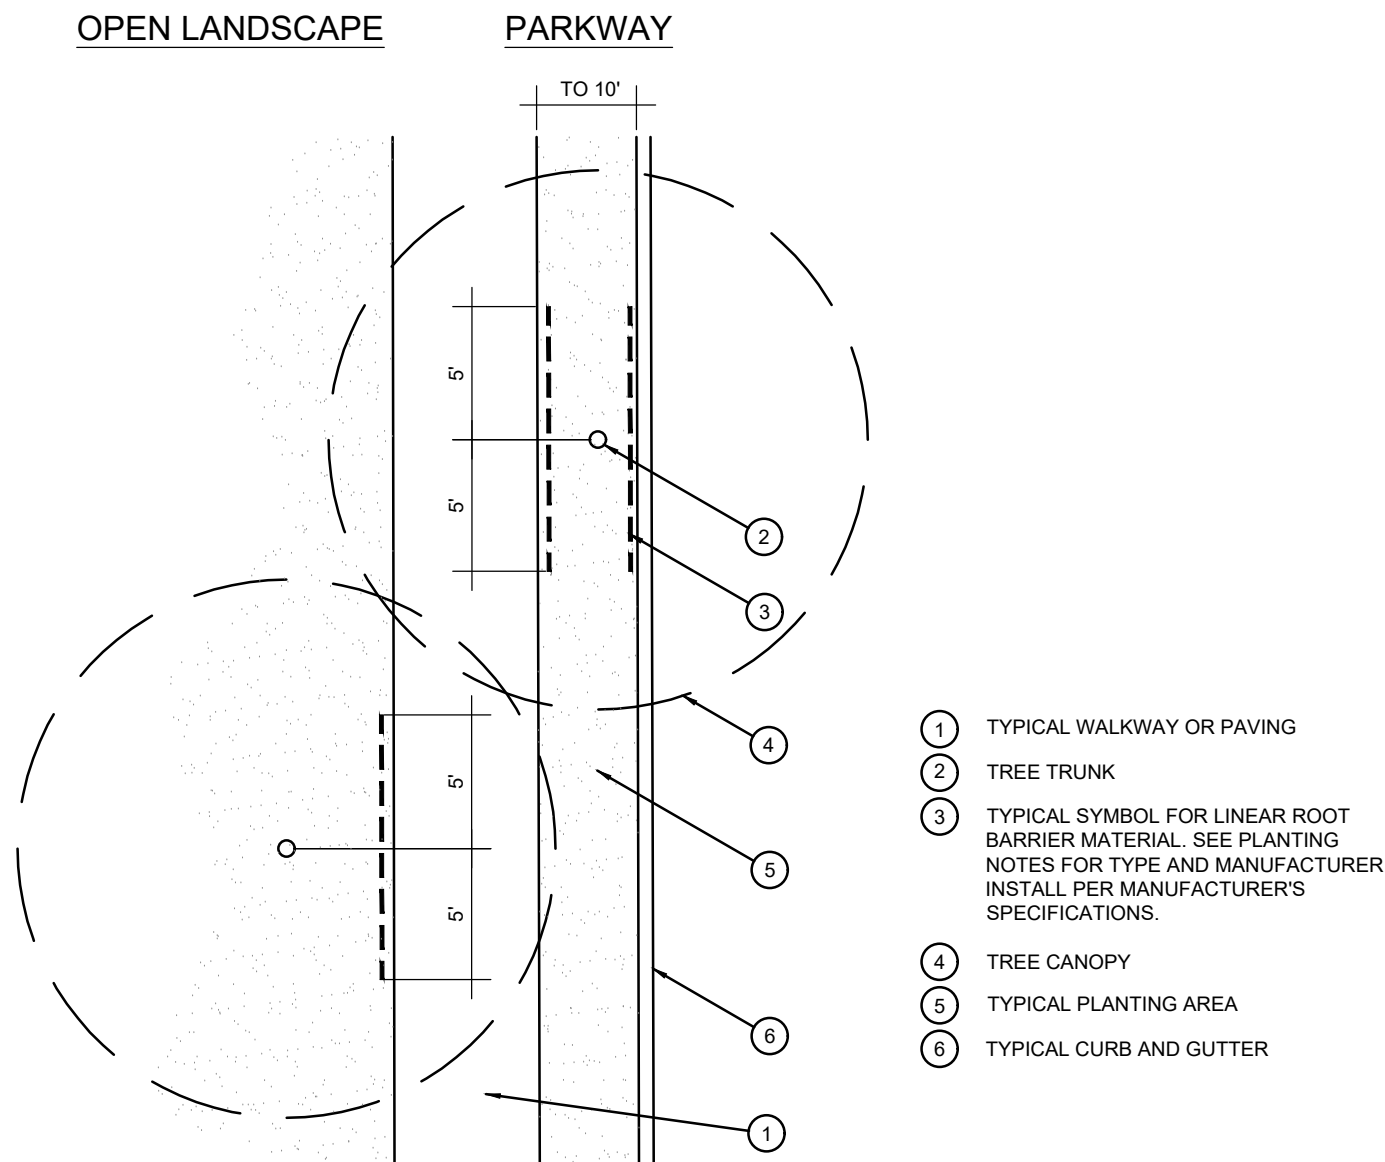