




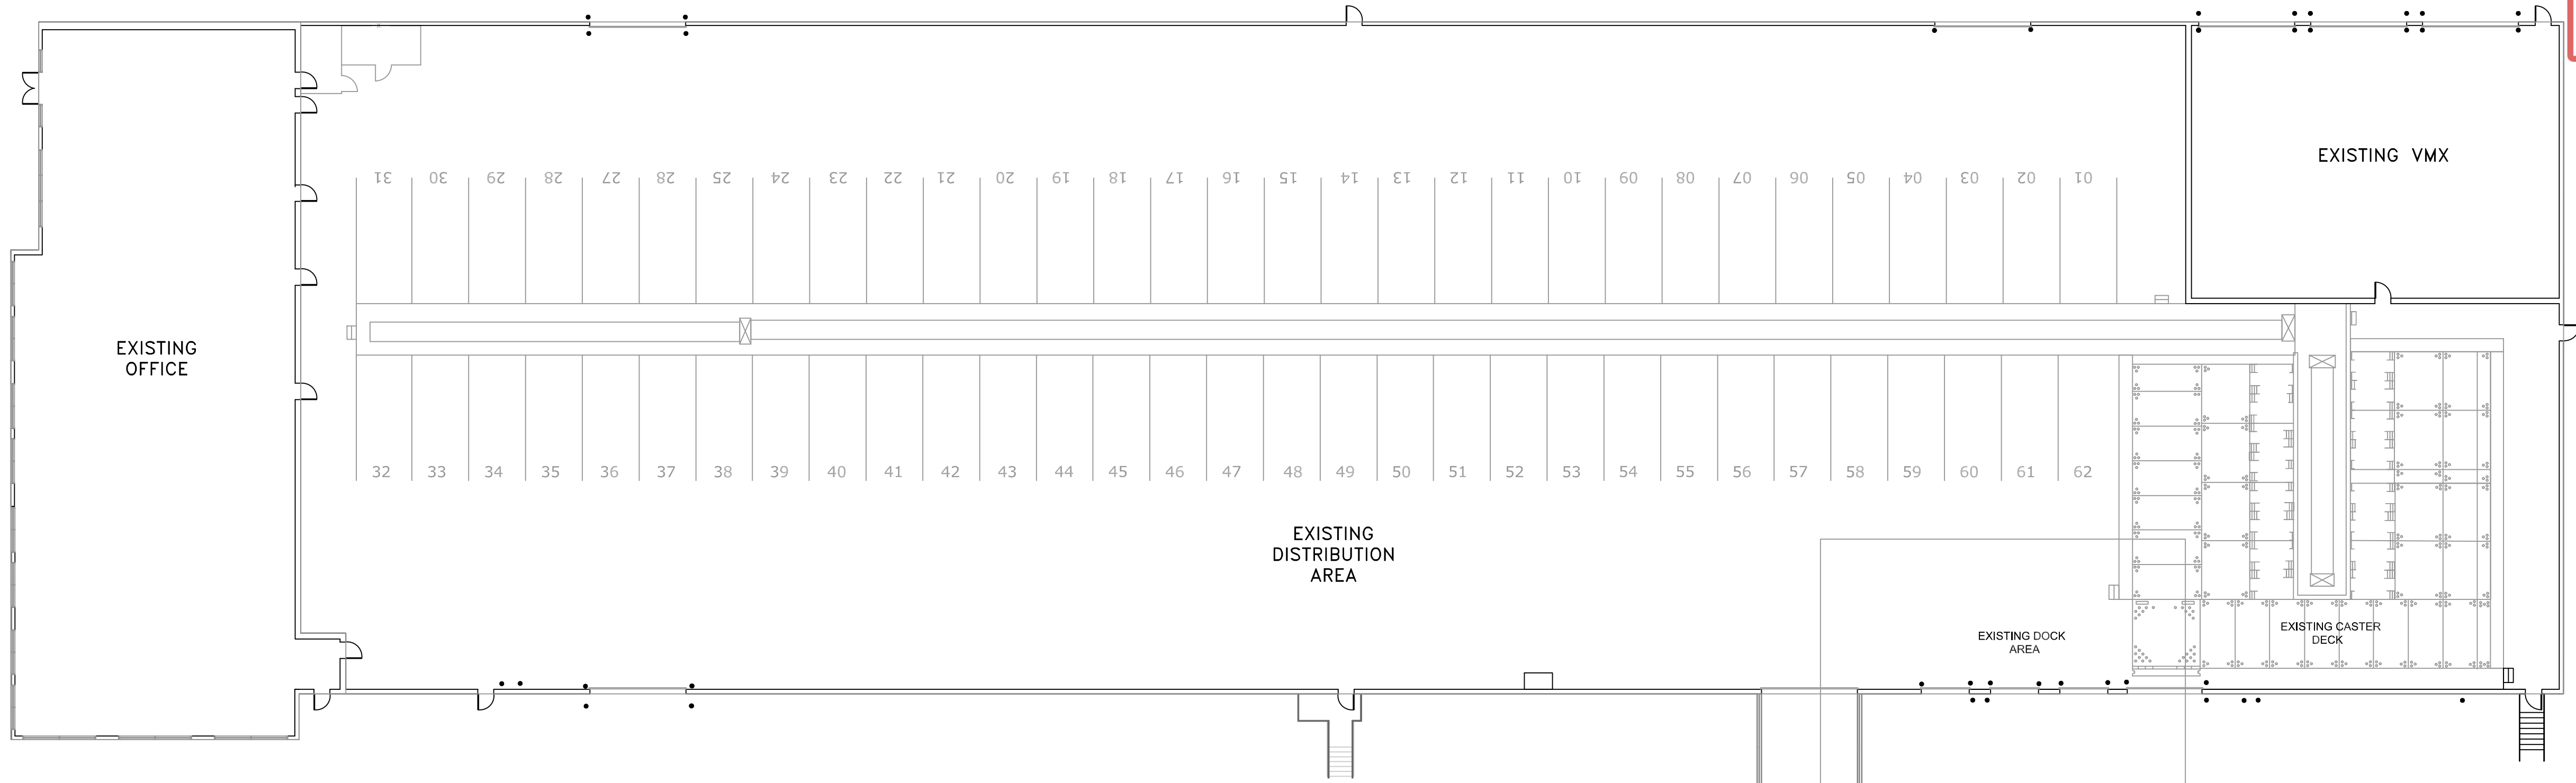

03 KEY PLAN
SCALE: NTS

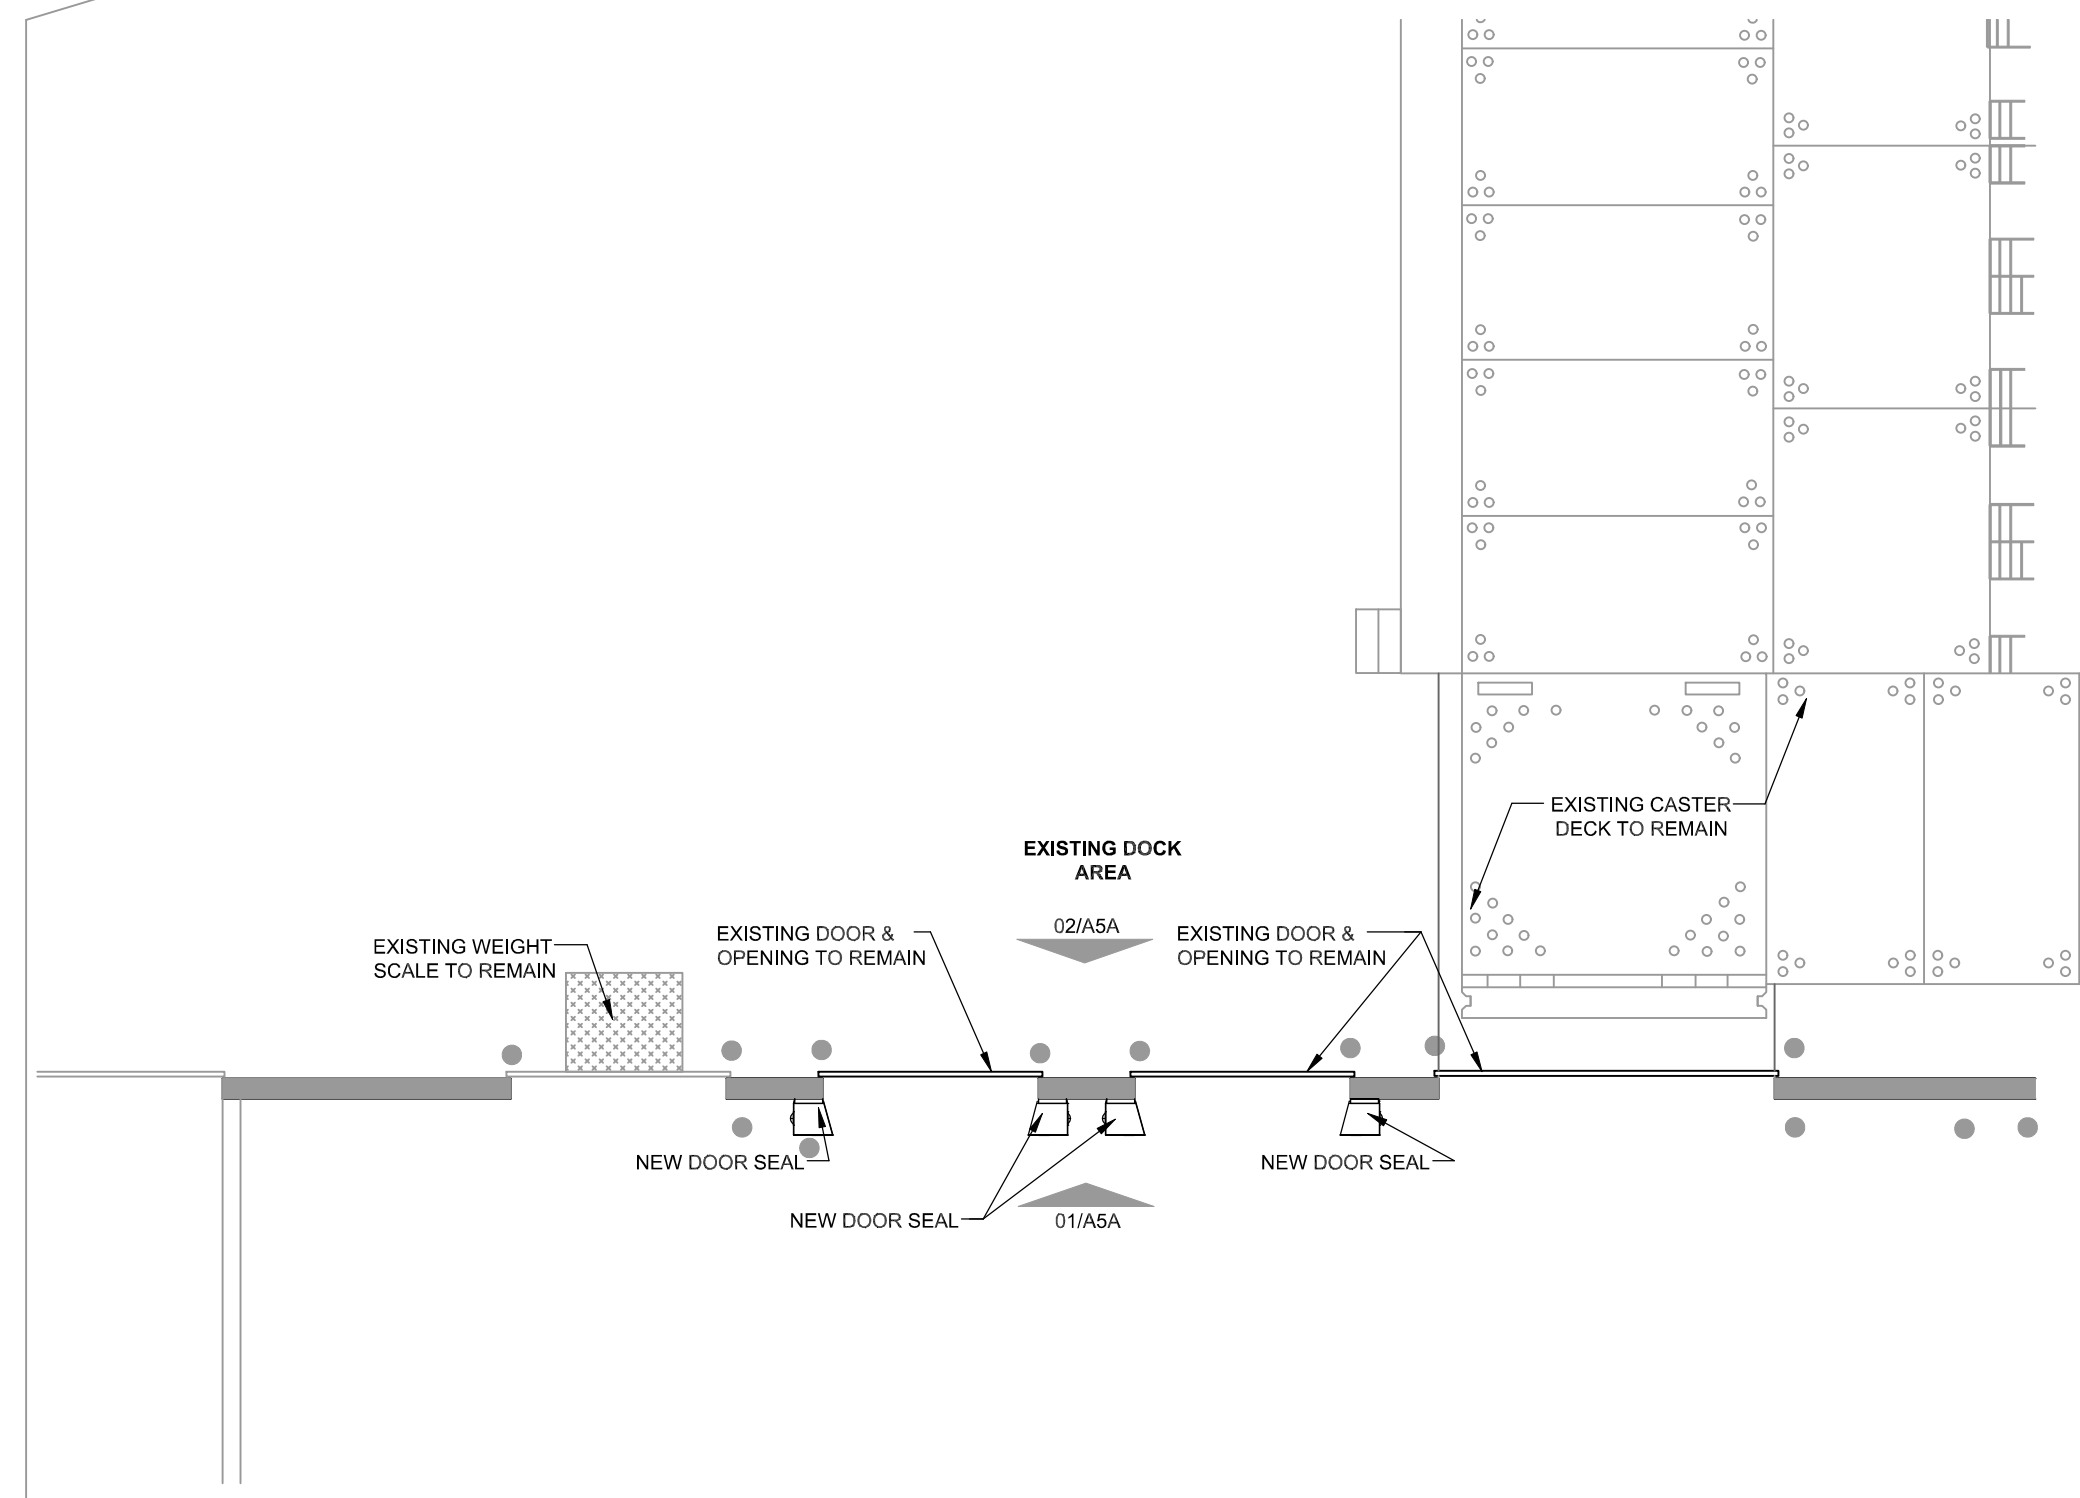

02 ENLARGED PLAN
SCALE: 1/8" = 1'-0"

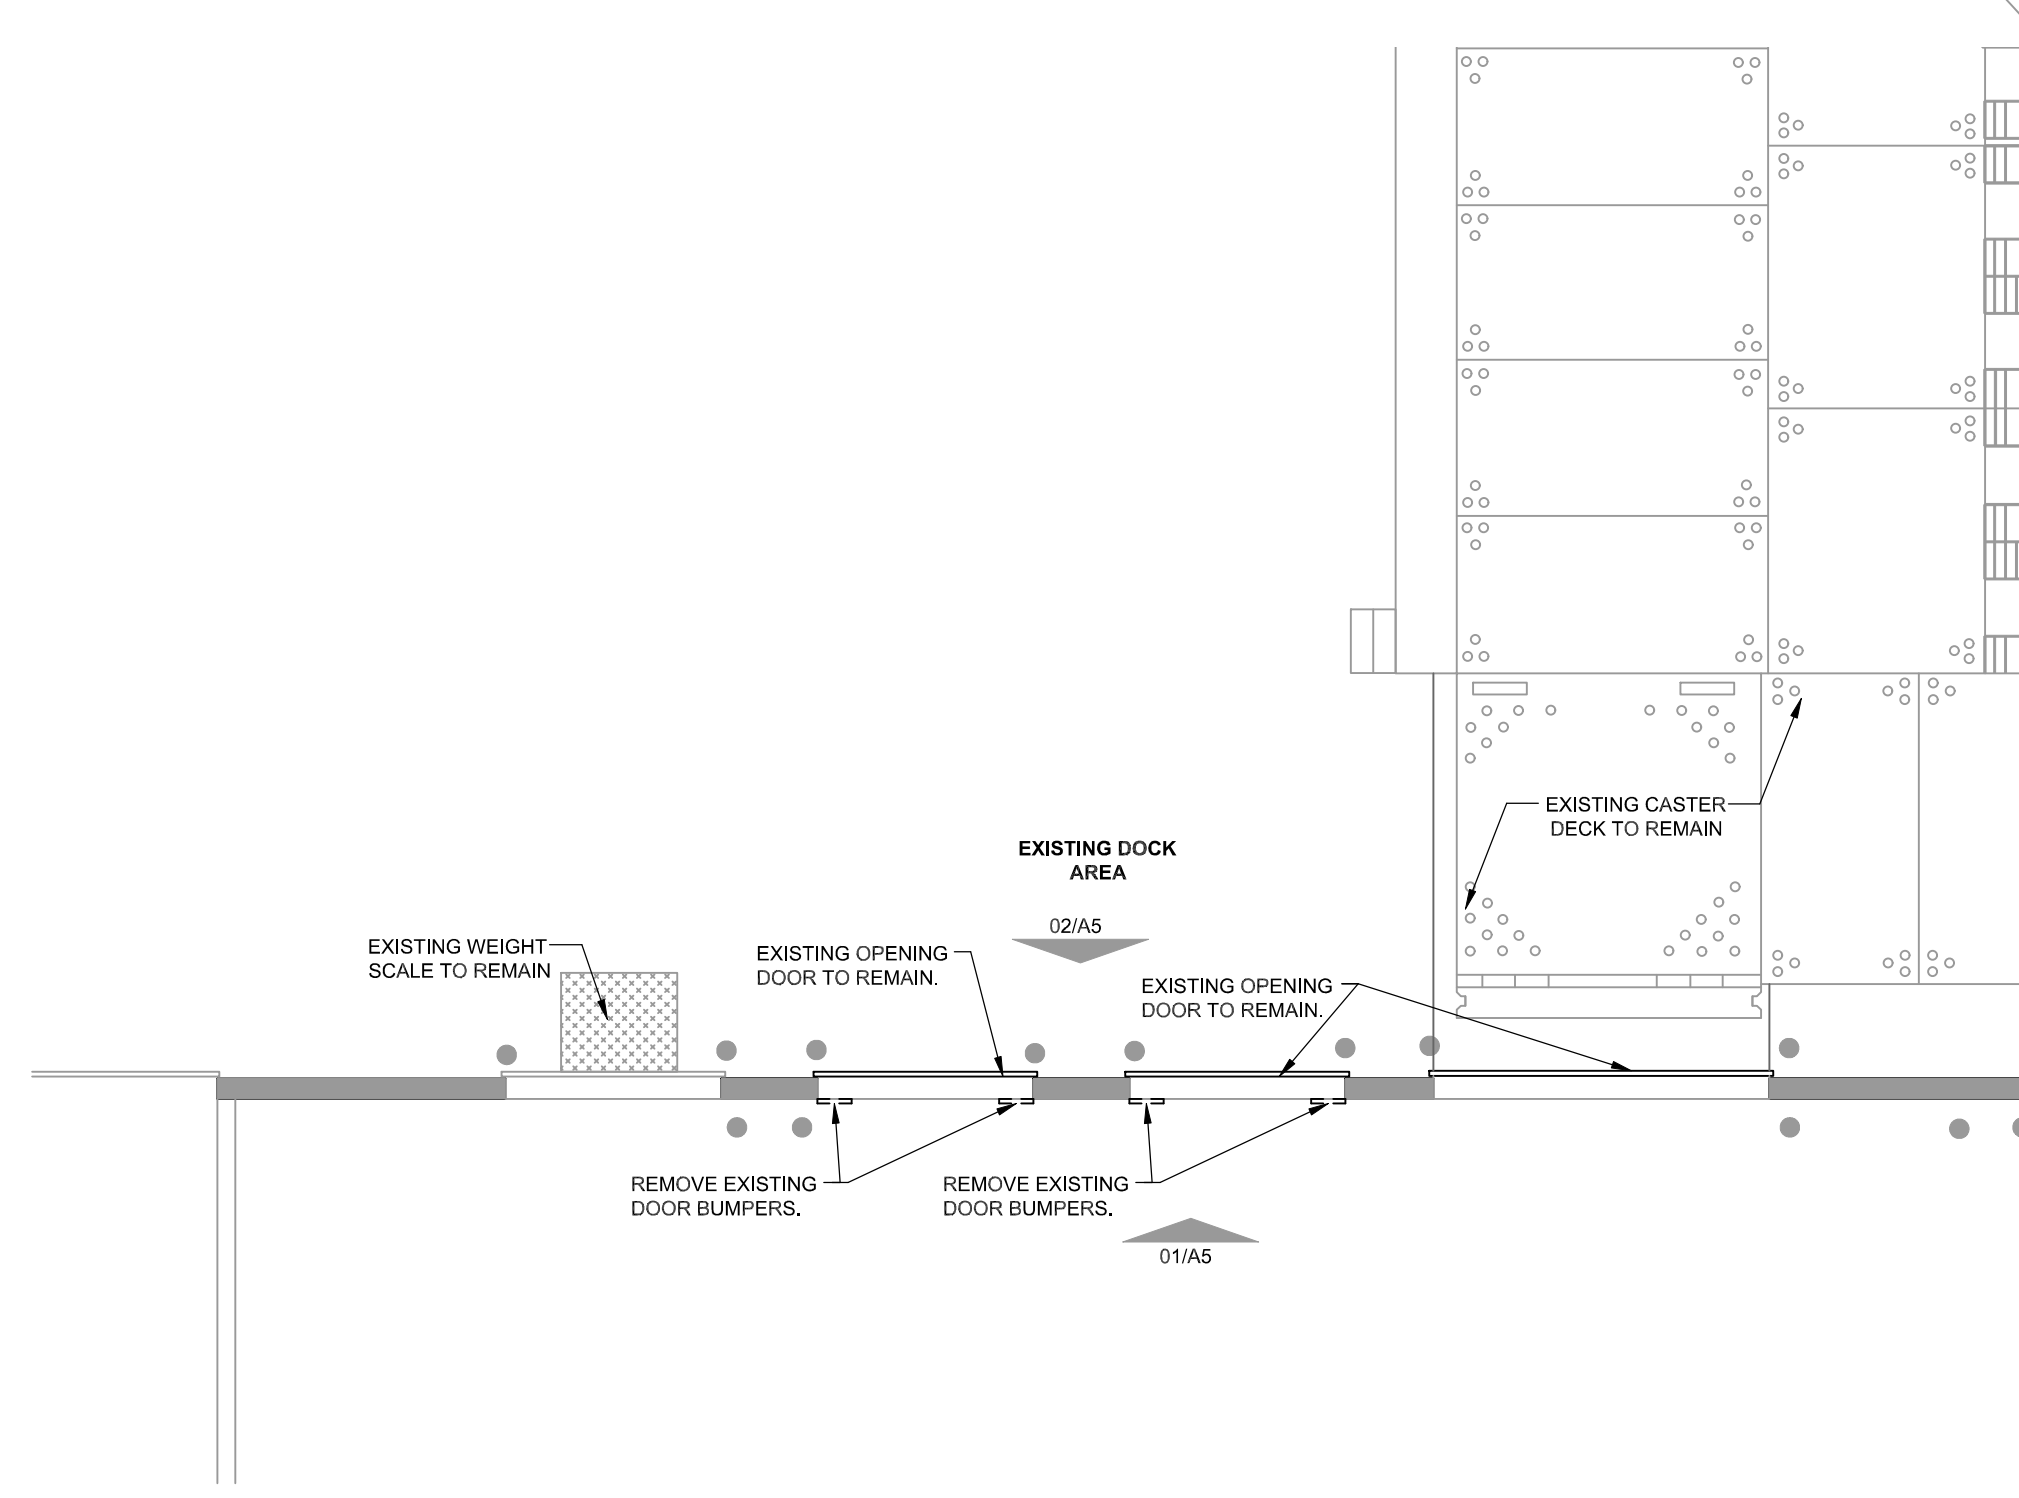

01 ENLARGED DEMOLITION PLAN
SCALE: 1/8" = 1'-0"

DATE: 10/27/2025

JOB NO.: 112793

DRAWN: STAFF

CHECKED: CM

PZ25-1260065

PROJECT

07/15/2026

CM

CORTLAND

MORGAN

ARCHITECT

711 N. FIELDER RD.

ARLINGTON, TX 76012

PH: (817) 635-5696

FAX: (817) 635-5699

#25-720

FEDEX
RENOVATION FOR NETWORK 2.0
2600 Northwest 19th Street
Pompano Beach, FL, 33069

REVISIONS

STATE OF FLORIDA

CORTLAND MORGAN

AR-0015586

REGISTERED ARCHITECT

10-28-25

CORTLAND MORGAN

FLORIDA, REG. AR-0015586

SHEET NAME

DEMOLITION

PLAN

SHEET NUMBER

A2