



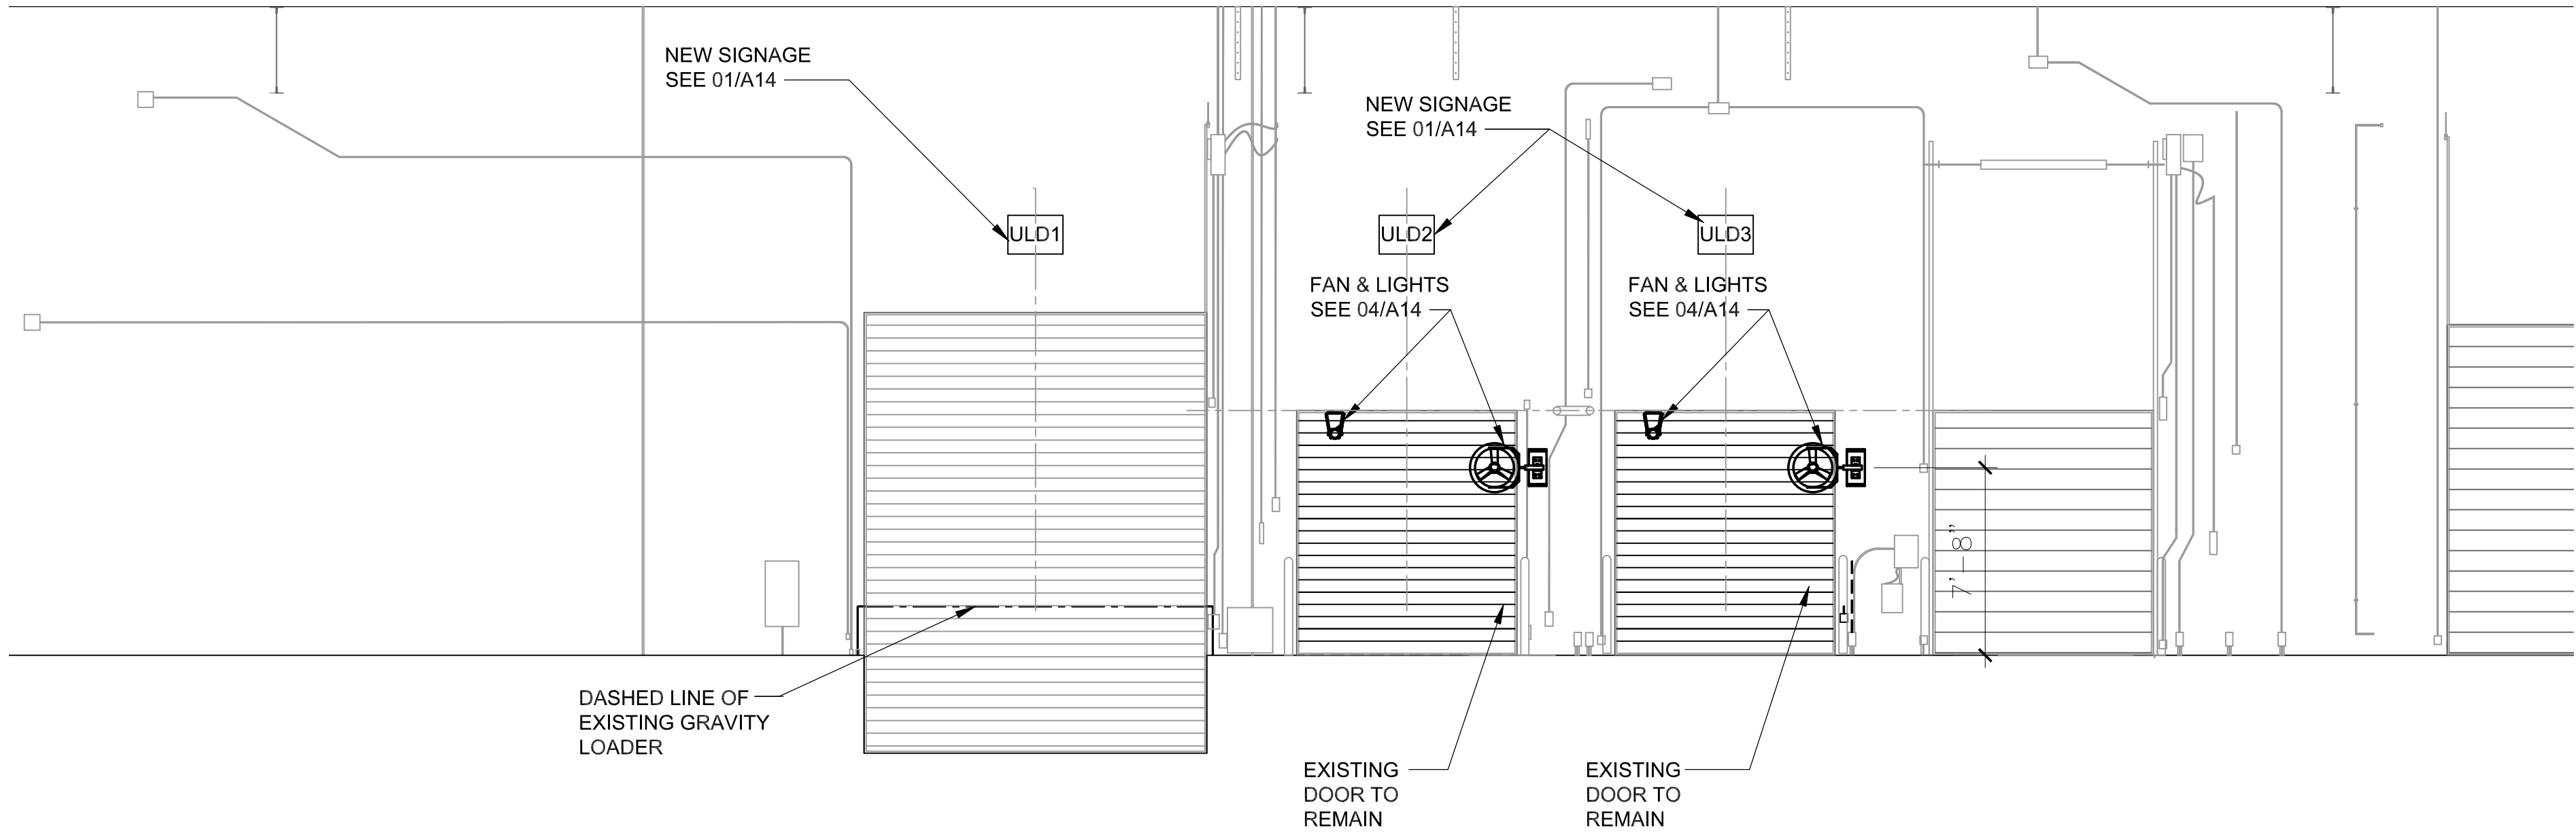

02 WEST INTERIOR ELEVATION
SCALE: 3/16" = 1'-0"

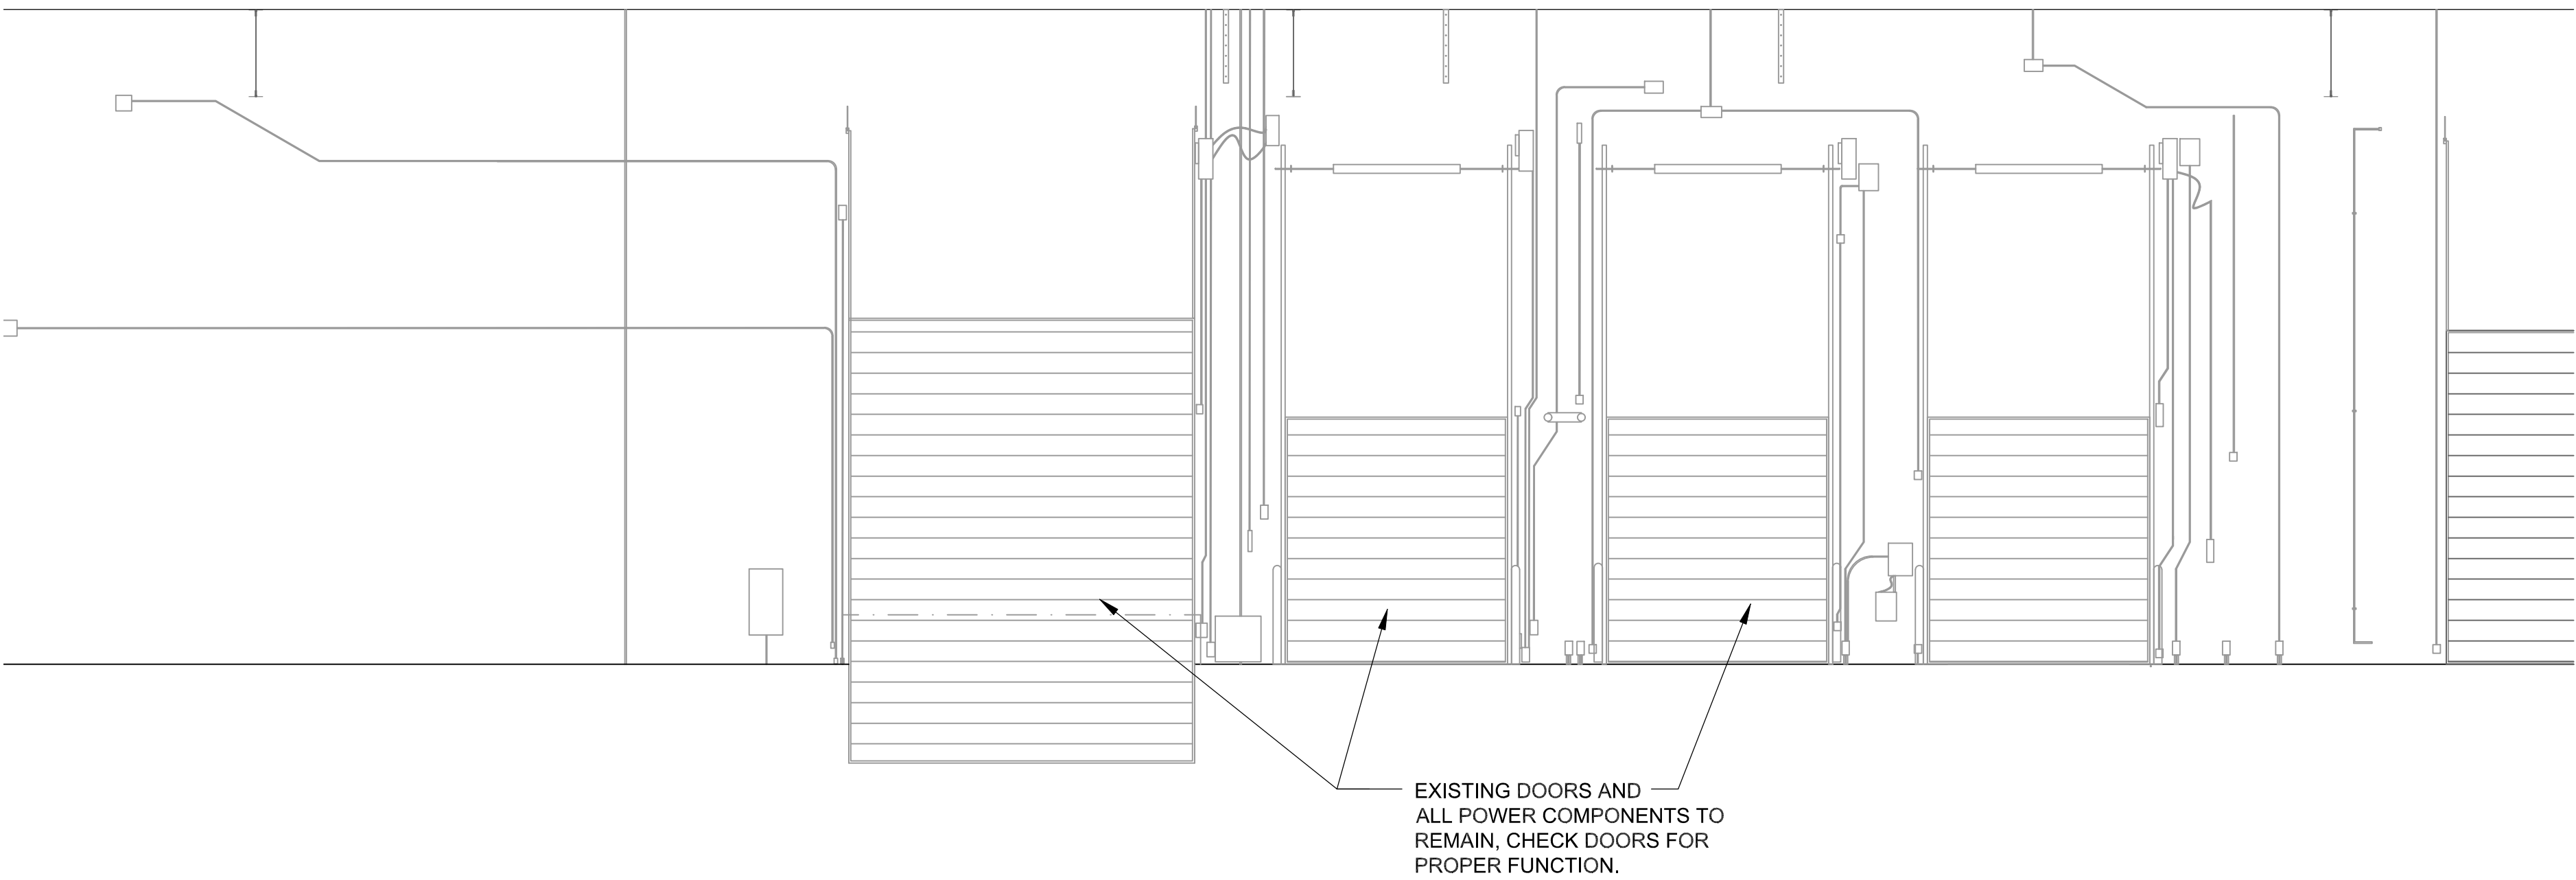

01 WEST INTERIOR EXISTING ELEVATION
SCALE: 3/16" = 1'-0"

REVISIONS

ELEVATIONS

SHEET NUMBER

A5A