


NOT USED

NOT USED

NOT USED

NOT USED


NOT USED

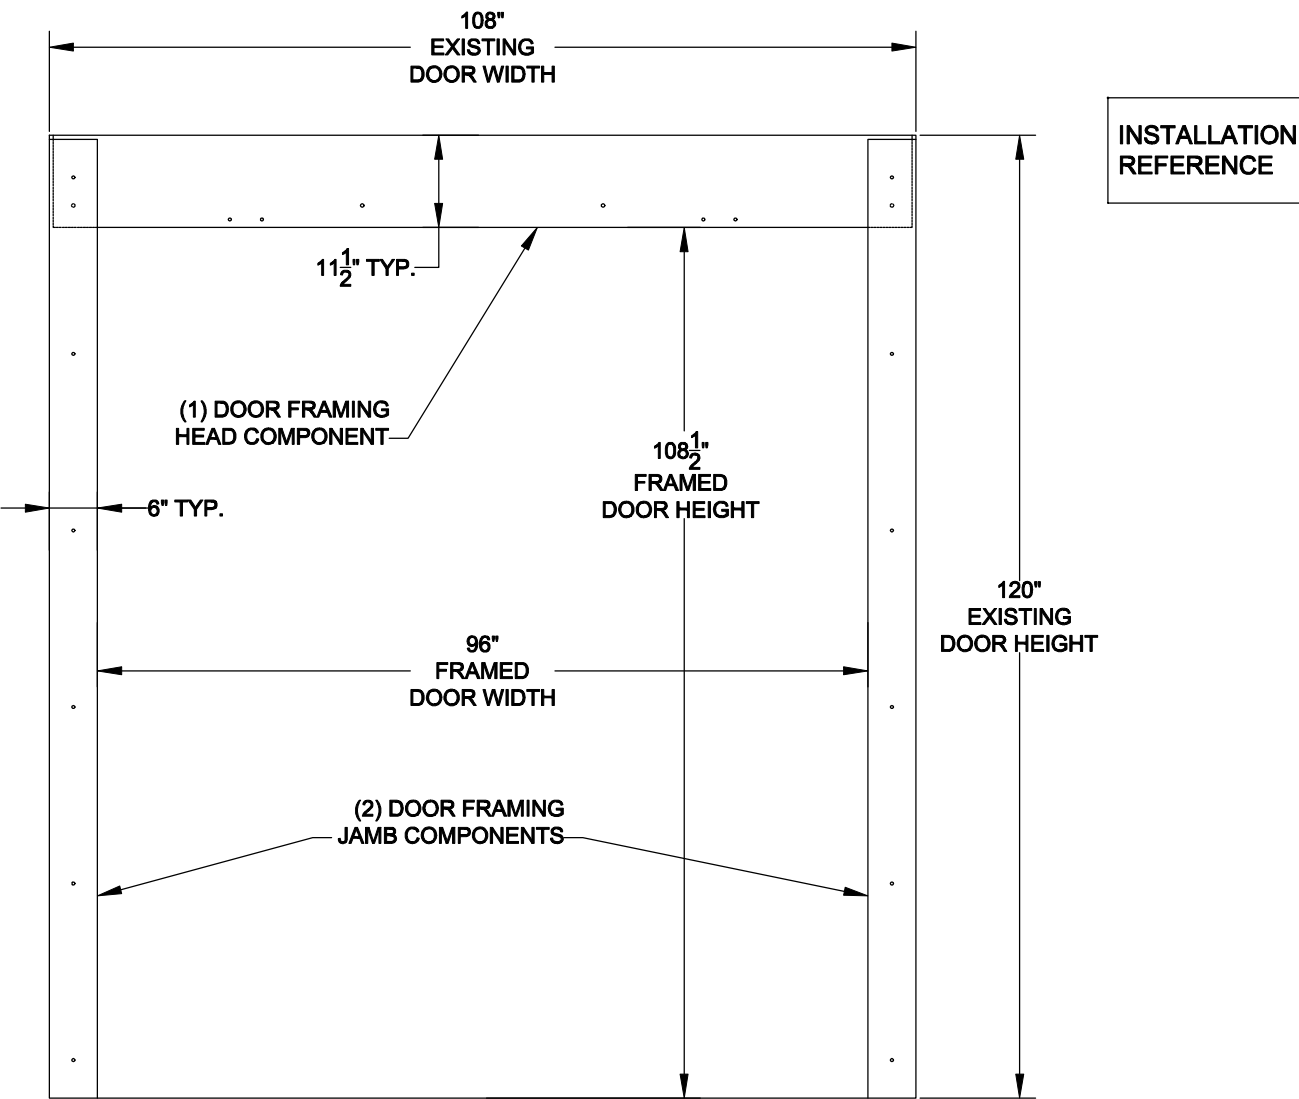

02 DOOR FRAMING COMPONENTS
SCALE: NTS

NOT USED

NOT USED

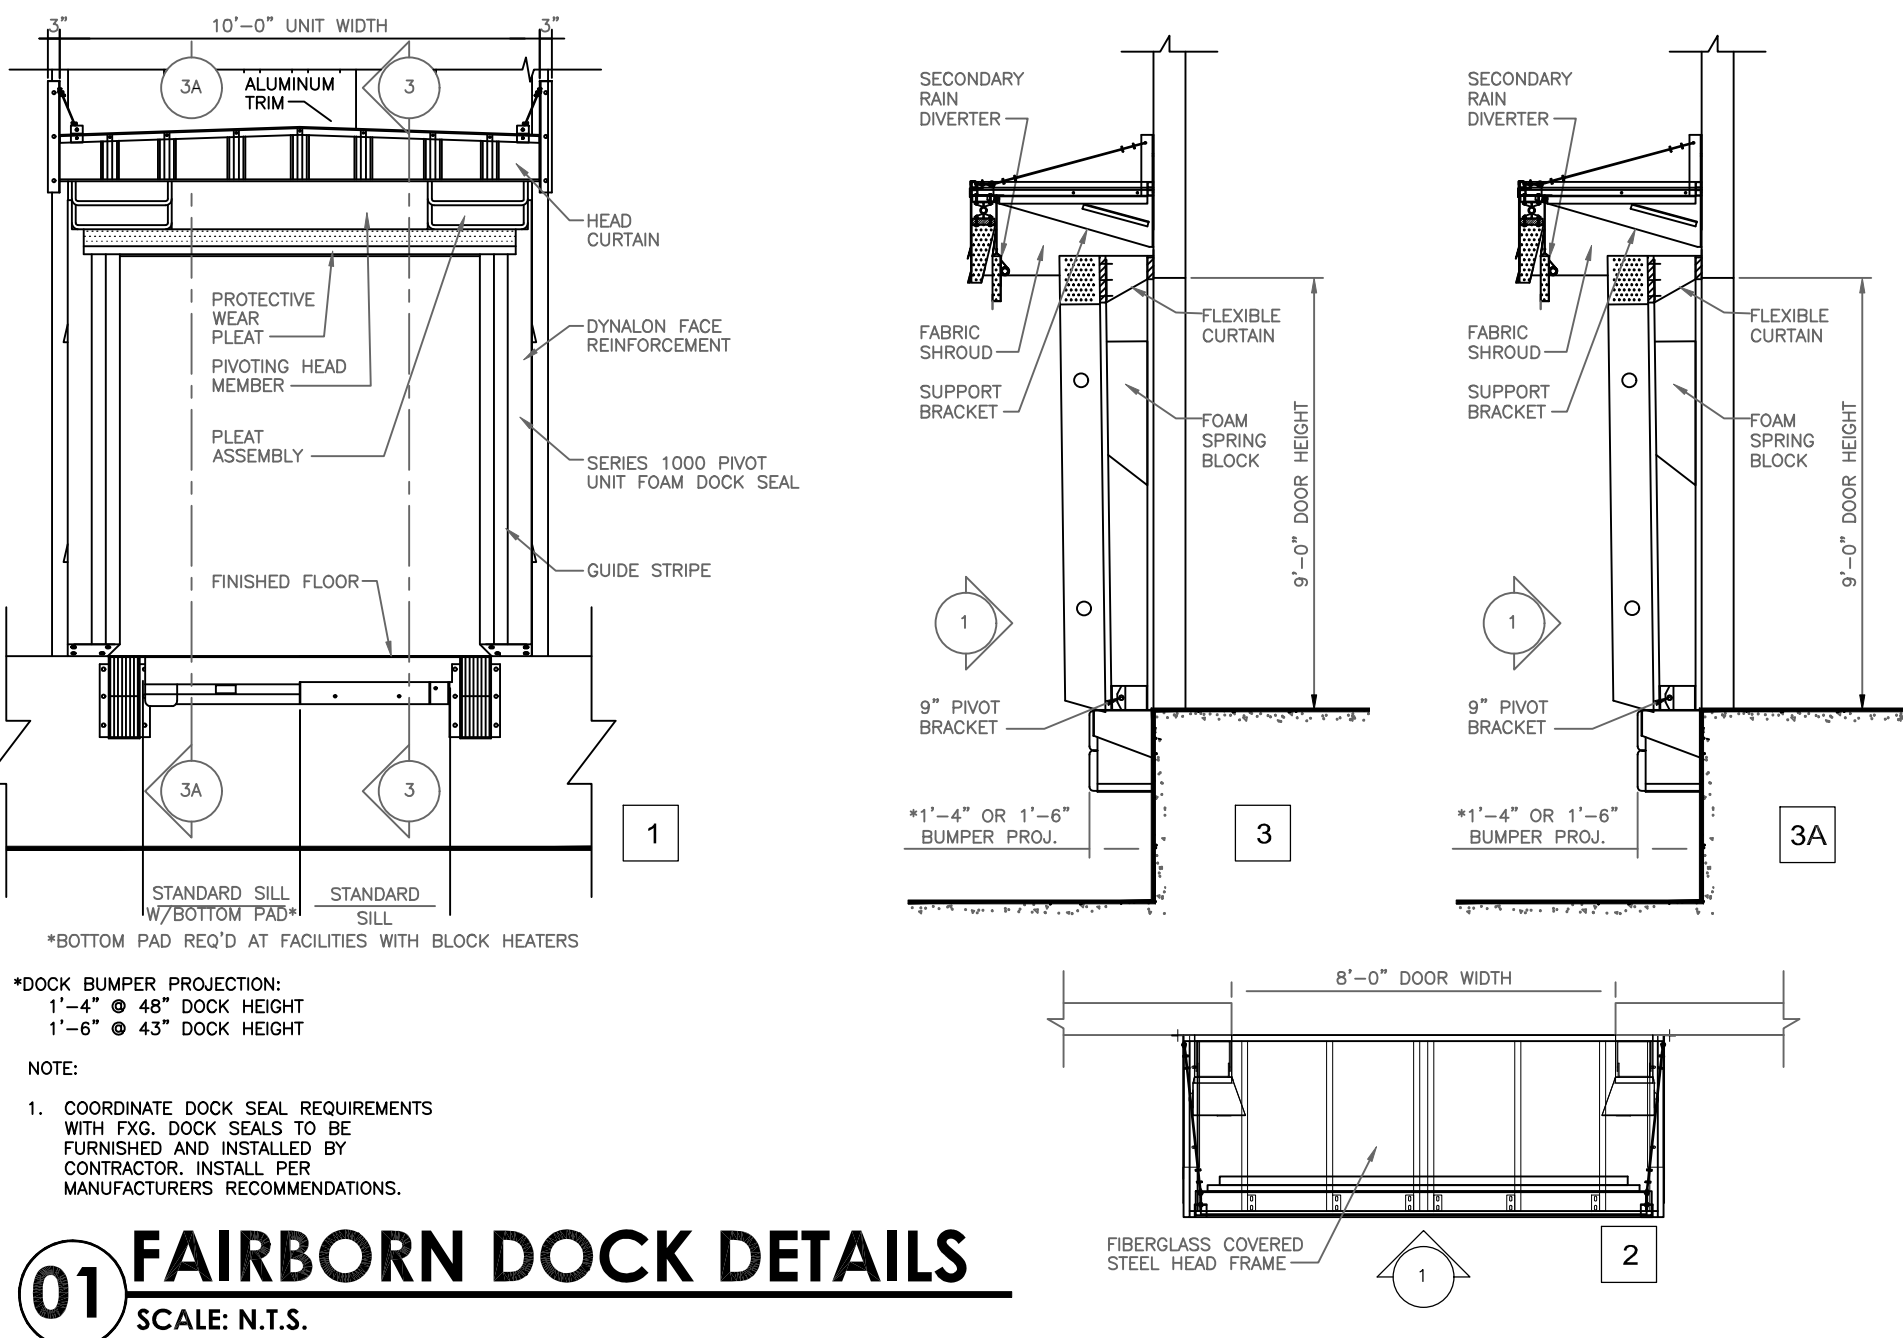

DATE: 10/27/2025

JOB NO.: 112793

DRAWN: STAFF

CHECKED: CM

PZ25-1260065 PROJECT

07/15/2026

#25-720

CORTLAND MORGAN ARCHITECT

711 N. FIELDER RD.
ARLINGTON, TX 76012
PH: (817) 635-5696
FAX: (817) 635-5699

FEDEX
RENOVATION FOR NETWORK 2.0
2600 Northwest 19th Street
Pompano Beach, FL, 33069

REVISIONS

STATE OF FLORIDA
CORTLAND MORGAN
REGISTERED ARCHITECT
AR-0015586
10-28-25

CORTLAND MORGAN
FLORIDA REG. AR-0015586

SHEET NAME

DOCK
DOOR DETAILS

SHEET NUMBER

A11