


40' 20' 10' 0'

SCALE: 1" = 10'

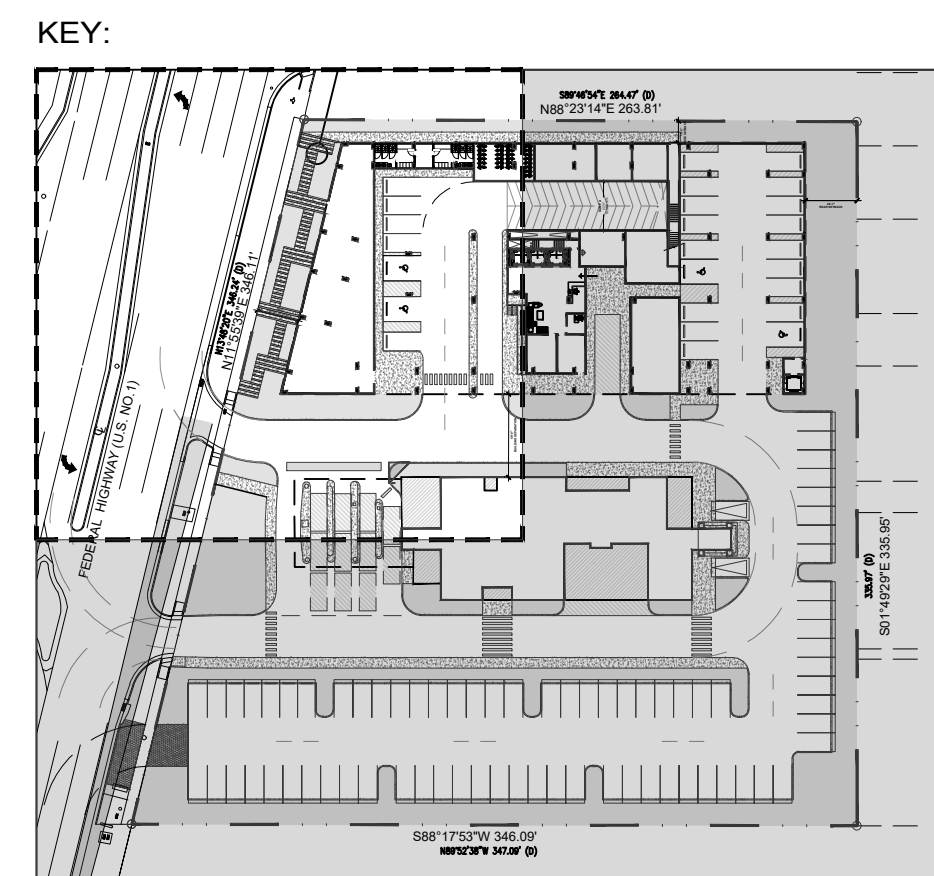

KEY:

idea
Architect

absolute-idea.com

CANAL PARK
3323 NE 163rd Street, Suite 200 North Miami Beach, FL 33160
(t) 305.792.0015 (f) 305.931.0279 (@) info@absolute-idea.com

12

KEN GARDNER
FL LA 1589

Professional

idea
Architect



FLYNN
ENGINEERING

[illegible]

ALL MEASUREMENTS MUST BE VERIFIED BEFORE
BEGINNING THE WORKS. NO MEASUREMENTS ARE TO
BE SCALED DIRECTLY FROM THIS DRAWING.

Key section

PROGRESS SET



VERA FUND
NICK POLYUSHKIN
& YURI KHARITONENKOV
TEL: 305.833.3303

P

**1600 S FEDERAL HIGHWAY
(MIXED-USE PROJECT)**

1600 SOUTH FEDERAL HIGHWAY
POMPANO BEACH, FL 33062



PLANTING PLAN GROUND FLOOR

Drawn

GSLA

Verified

KG

Approved
KG

KG
5.1.1.1

Project Manager	KC
-----------------	----

	KG

Project 34

Field

LANDSCAPE ARCH

Scale

as shown

Date
10-09-2024

10-09-2024	

Dwg. no.

I-201

L-201