



SILVACELL DETAIL (TYP.)

N.T.S.

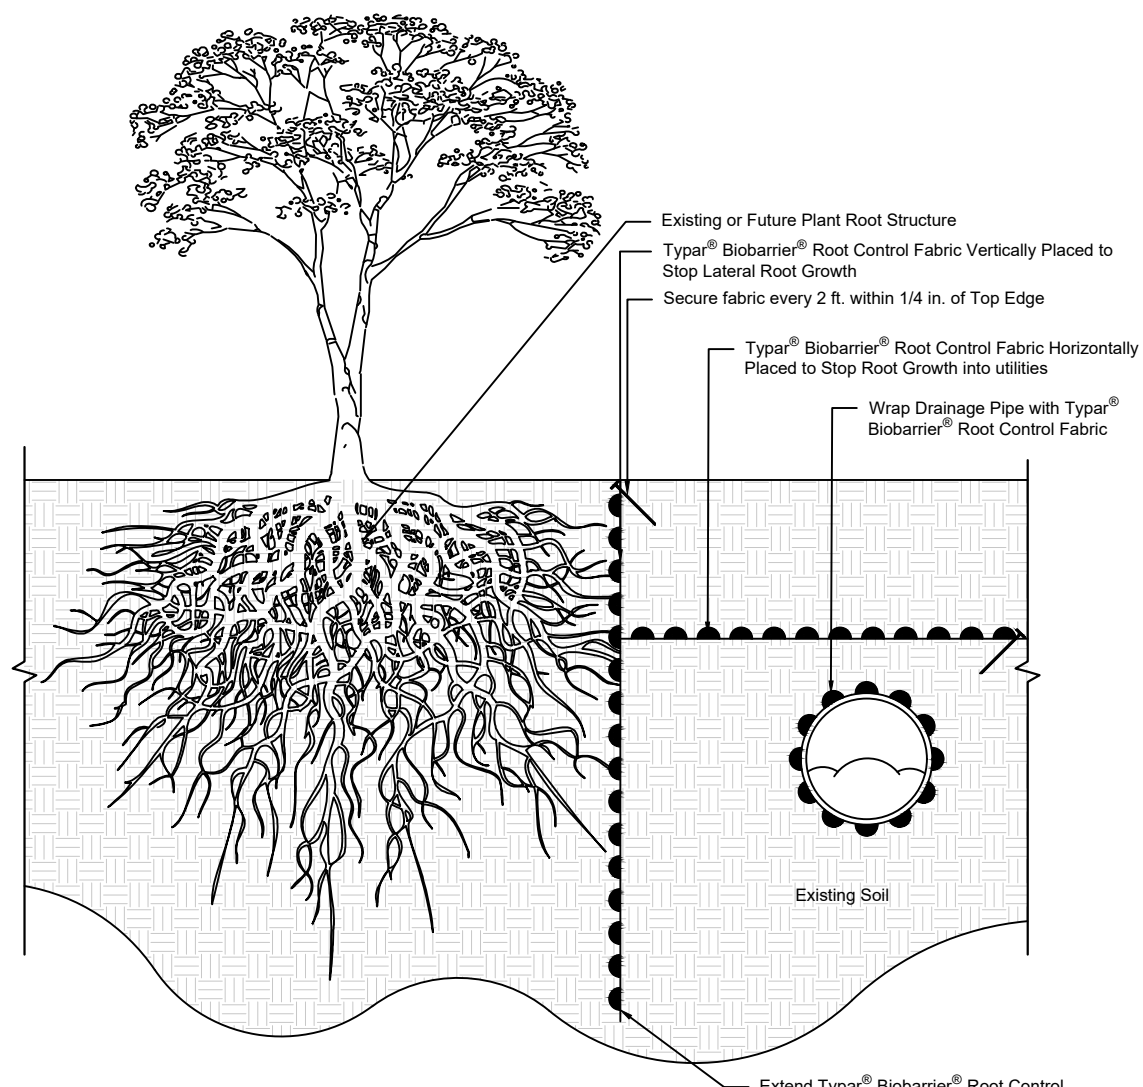

BIOBARRIER DETAIL (TYP.)

N.T.S.

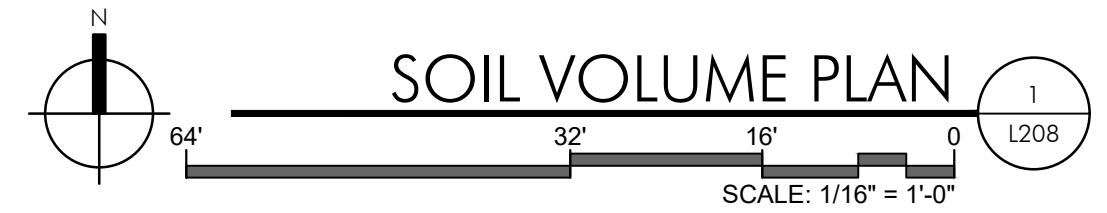

SOIL VOLUME PLAN



1/208

SCALE: 1/16\"/>



absolute-idea.com

CANAL PARK  
3323 NE 163rd Street, Suite 200 North Miami Beach, FL 33160  
305.792.0015 305.931.0279 info@absolute-idea.com

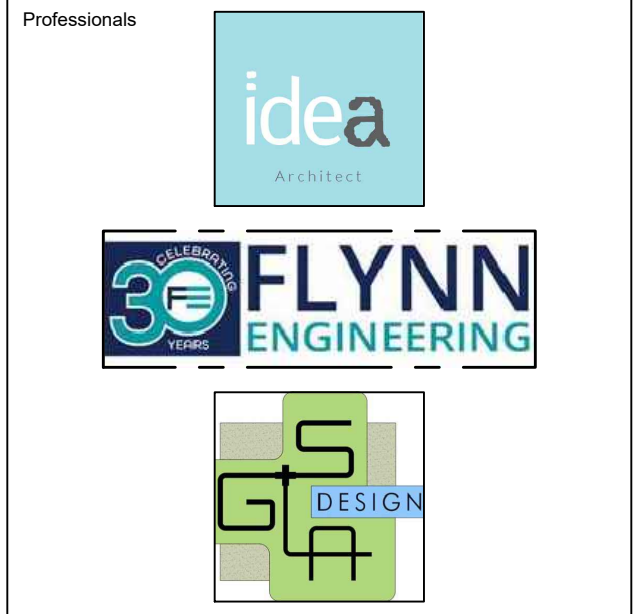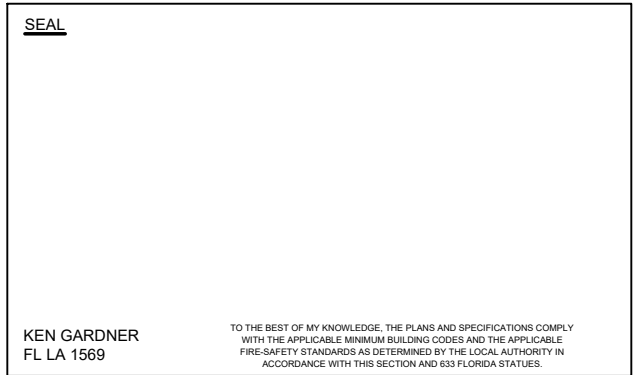

REV.	DATE	DESCRIPTION
01	XX-XX-2024	D.R.C. SUBMITTAL

ALL MEASUREMENTS MUST BE VERIFIED BEFORE BEGINNING THE WORKS. NO MEASUREMENTS ARE TO BE SCALED DIRECTLY FROM THIS DRAWING.



PROGRESS SET

Client  
**VERA FUND**  
NICK POLYUSHKIN  
& YURI KHARITONENKOV  
TEL: 305.833.3303

Project  
**1600 S FEDERAL HIGHWAY (MIXED-USE PROJECT)**  
1600 SOUTH FEDERAL HIGHWAY,  
POMPAÑO BEACH, FL 33062

Title	
SOIL VOLUME, SILVA CELL & BIOBARRIER PLAN	
Drawn Verified Approved Project Manager Project	Field Scale as shown Date 10-09-2024 Dwg. no. <b>L-208</b>
KG KG KG KG 24-838	