




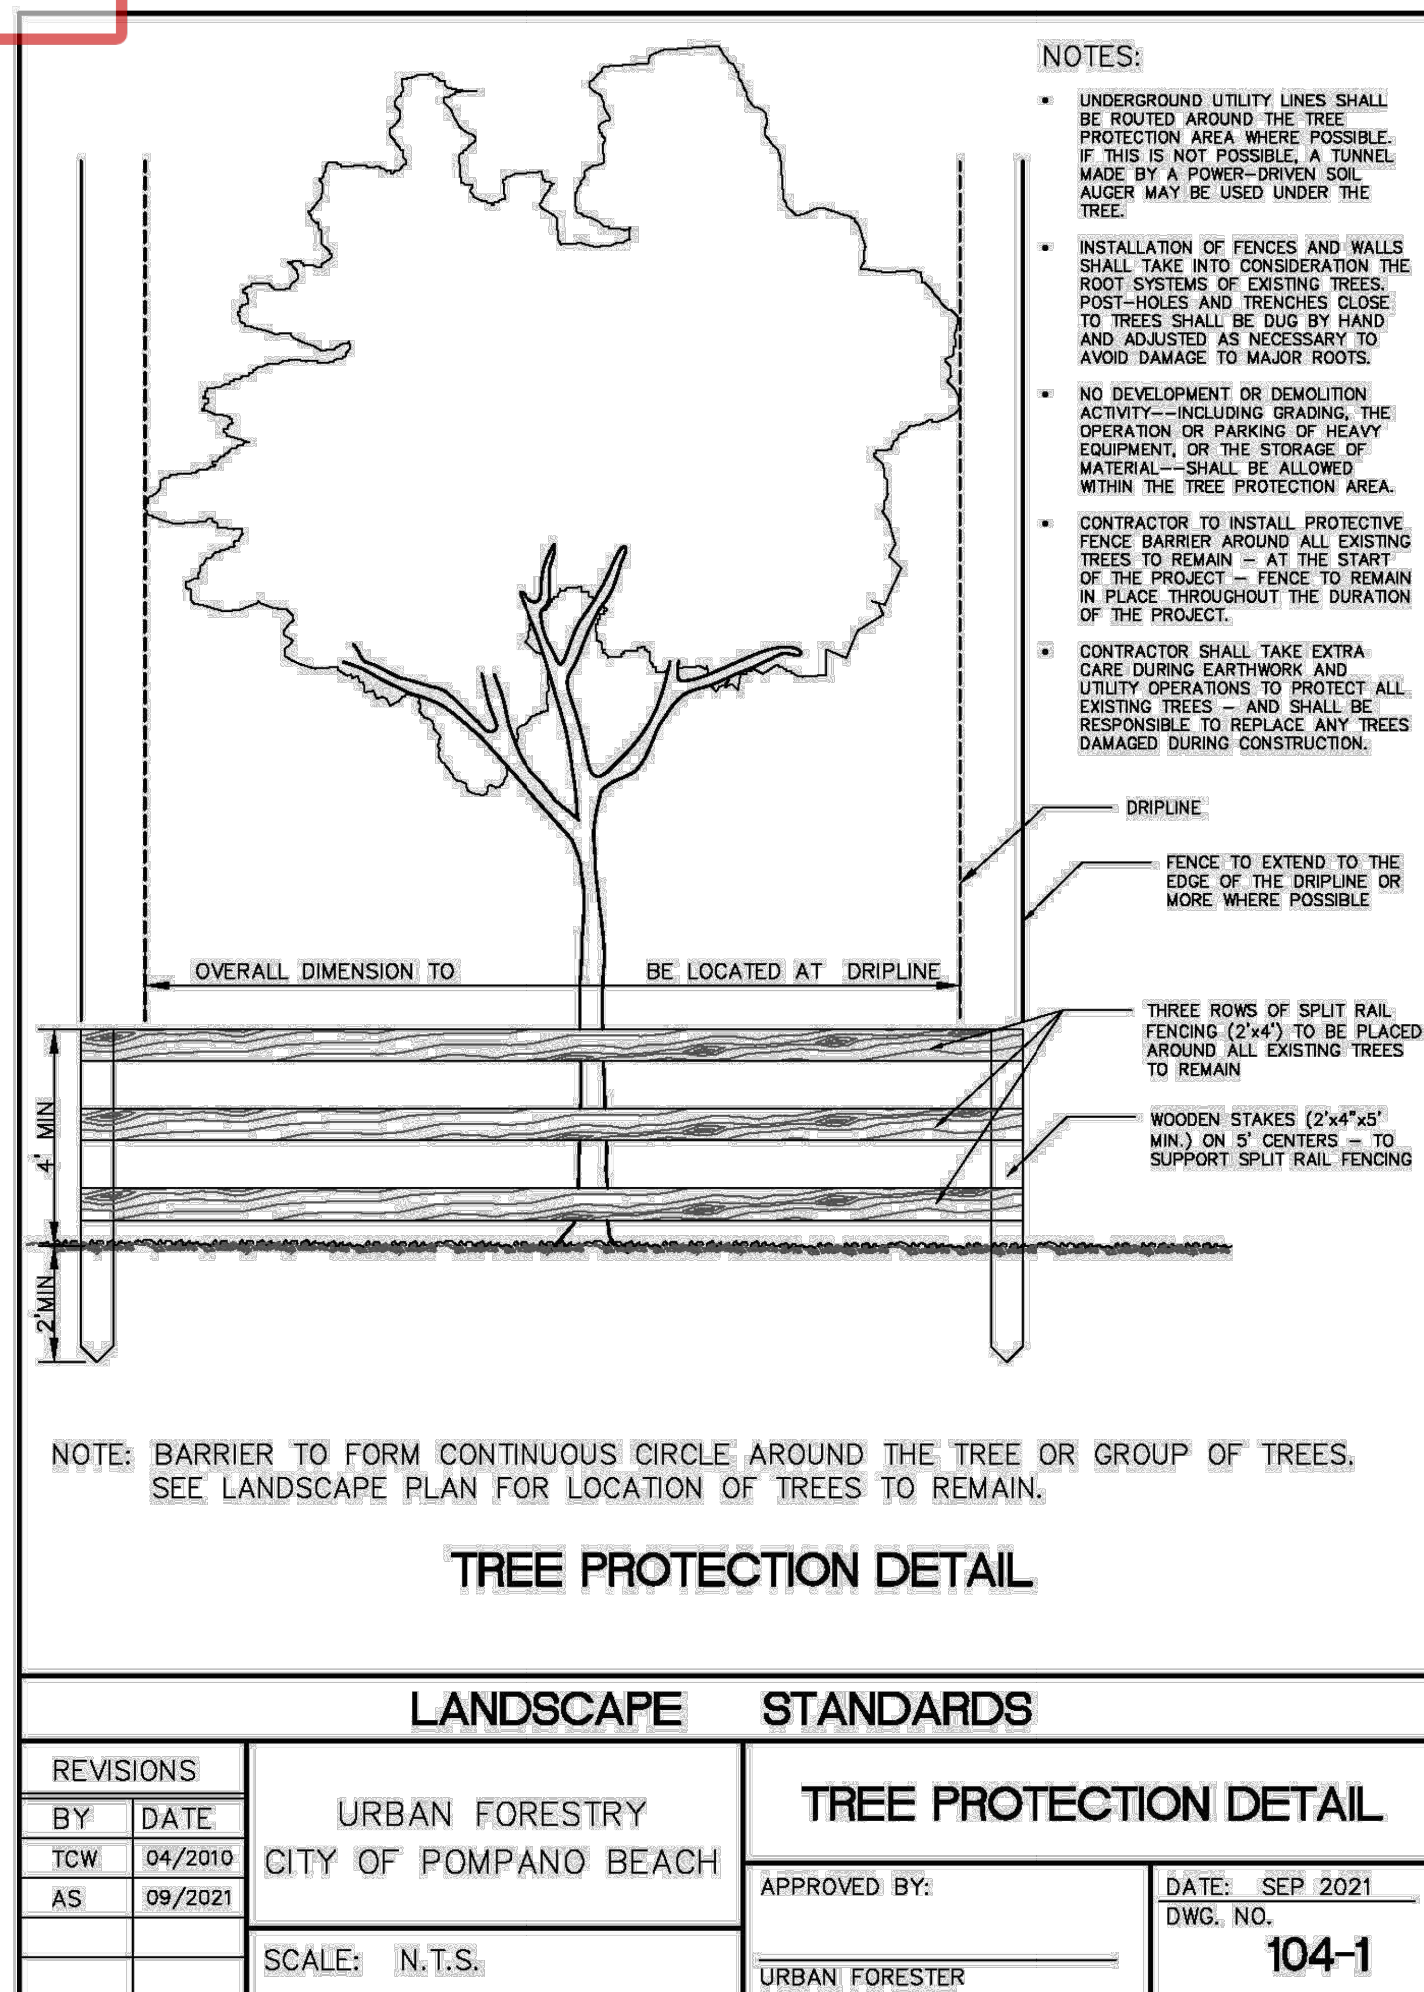

1 TREE AND PALM PROTECTION DETAIL

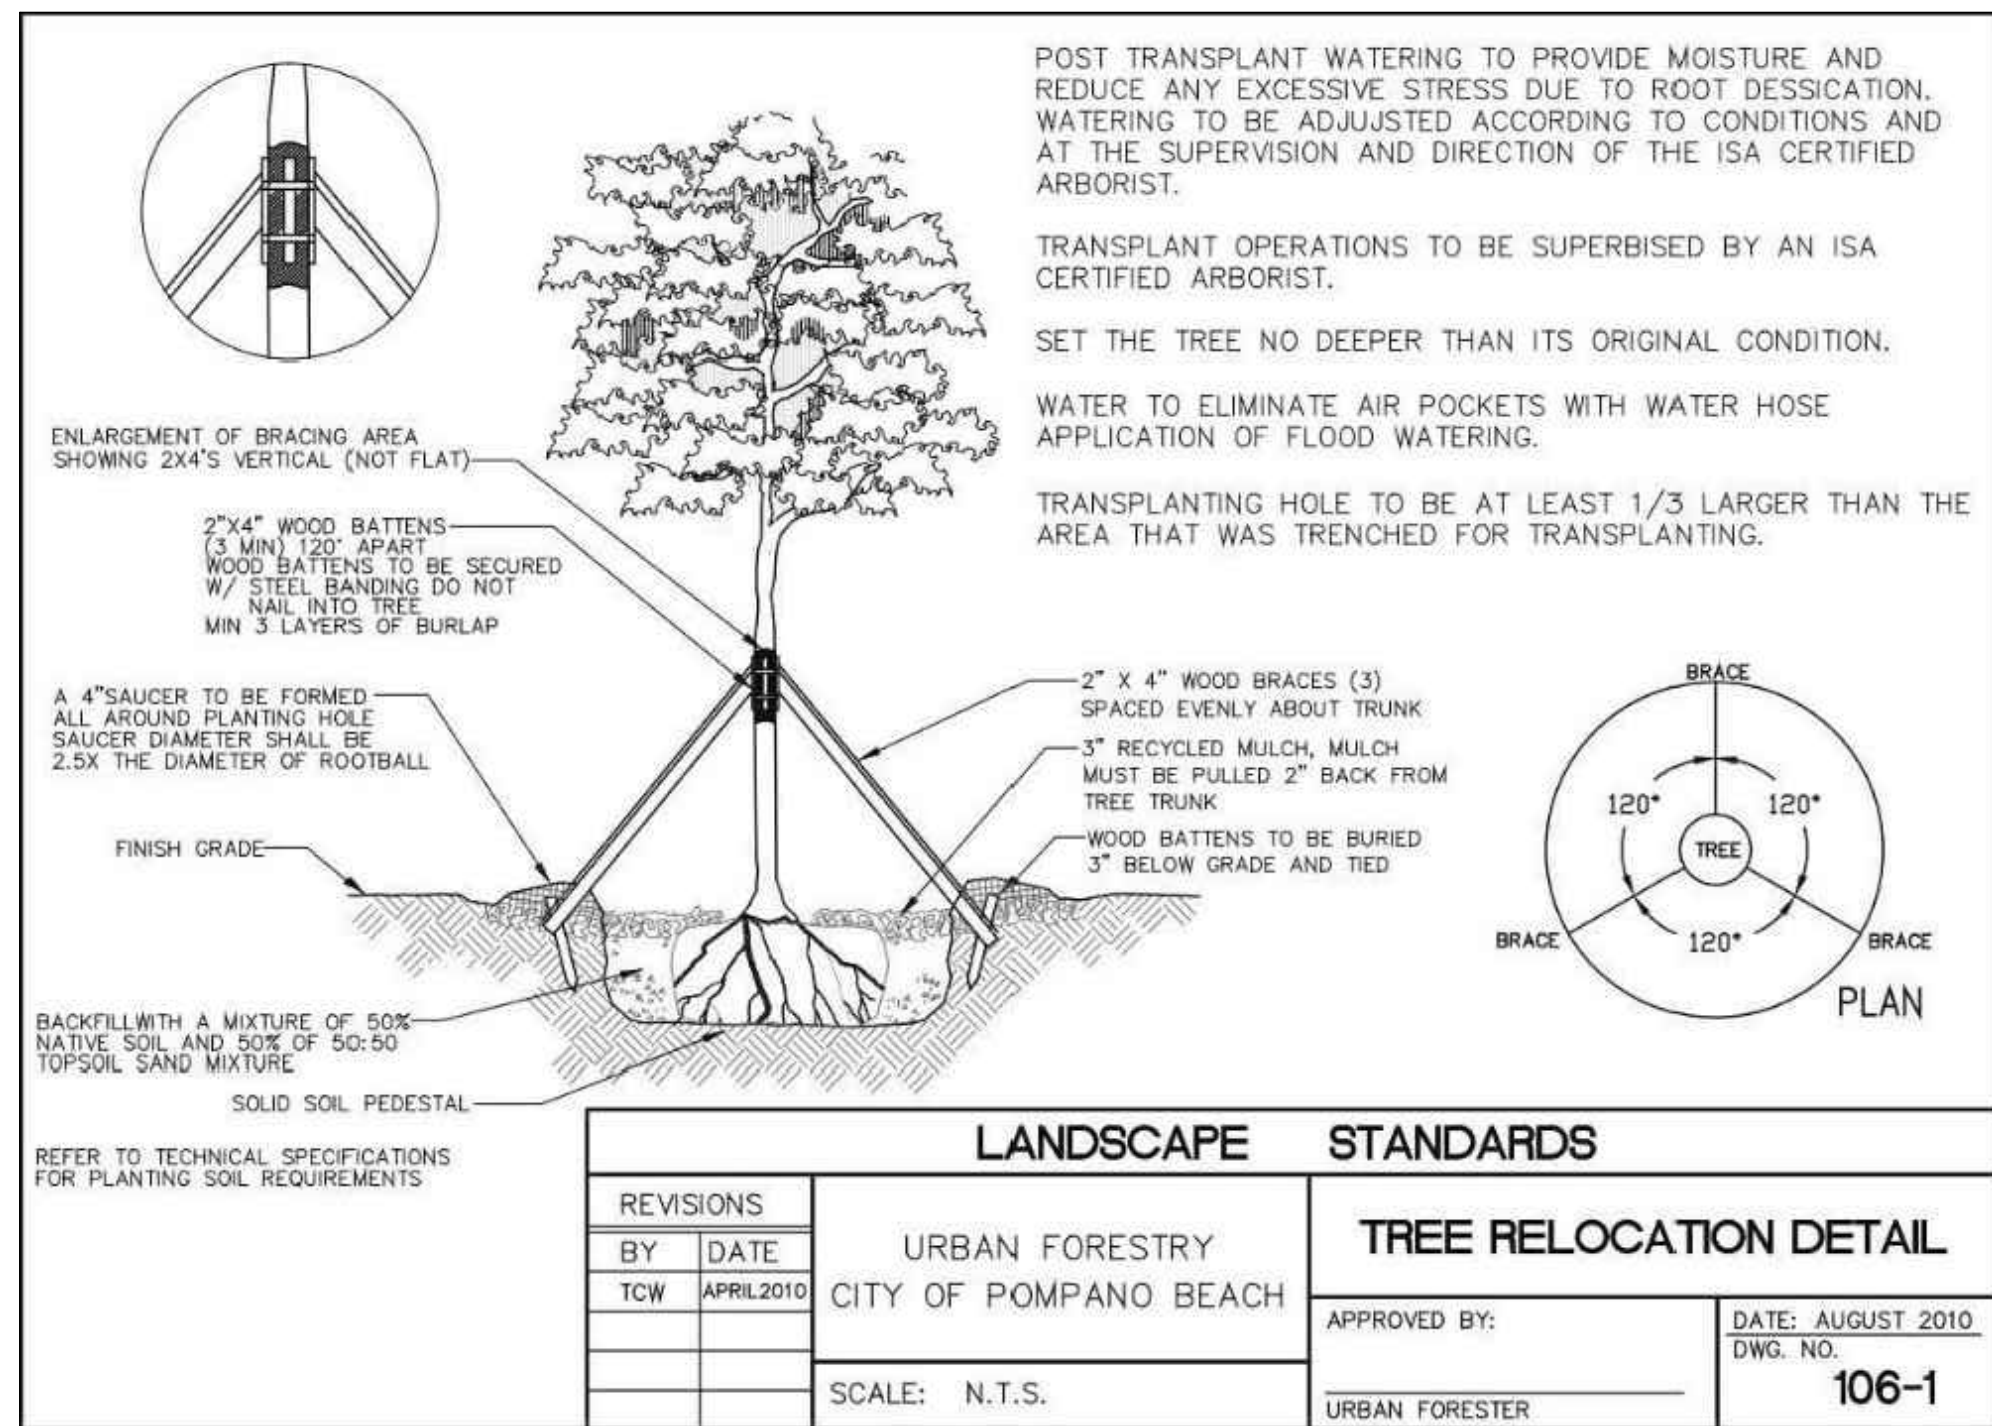

2 TREE RELOCATION DETAIL

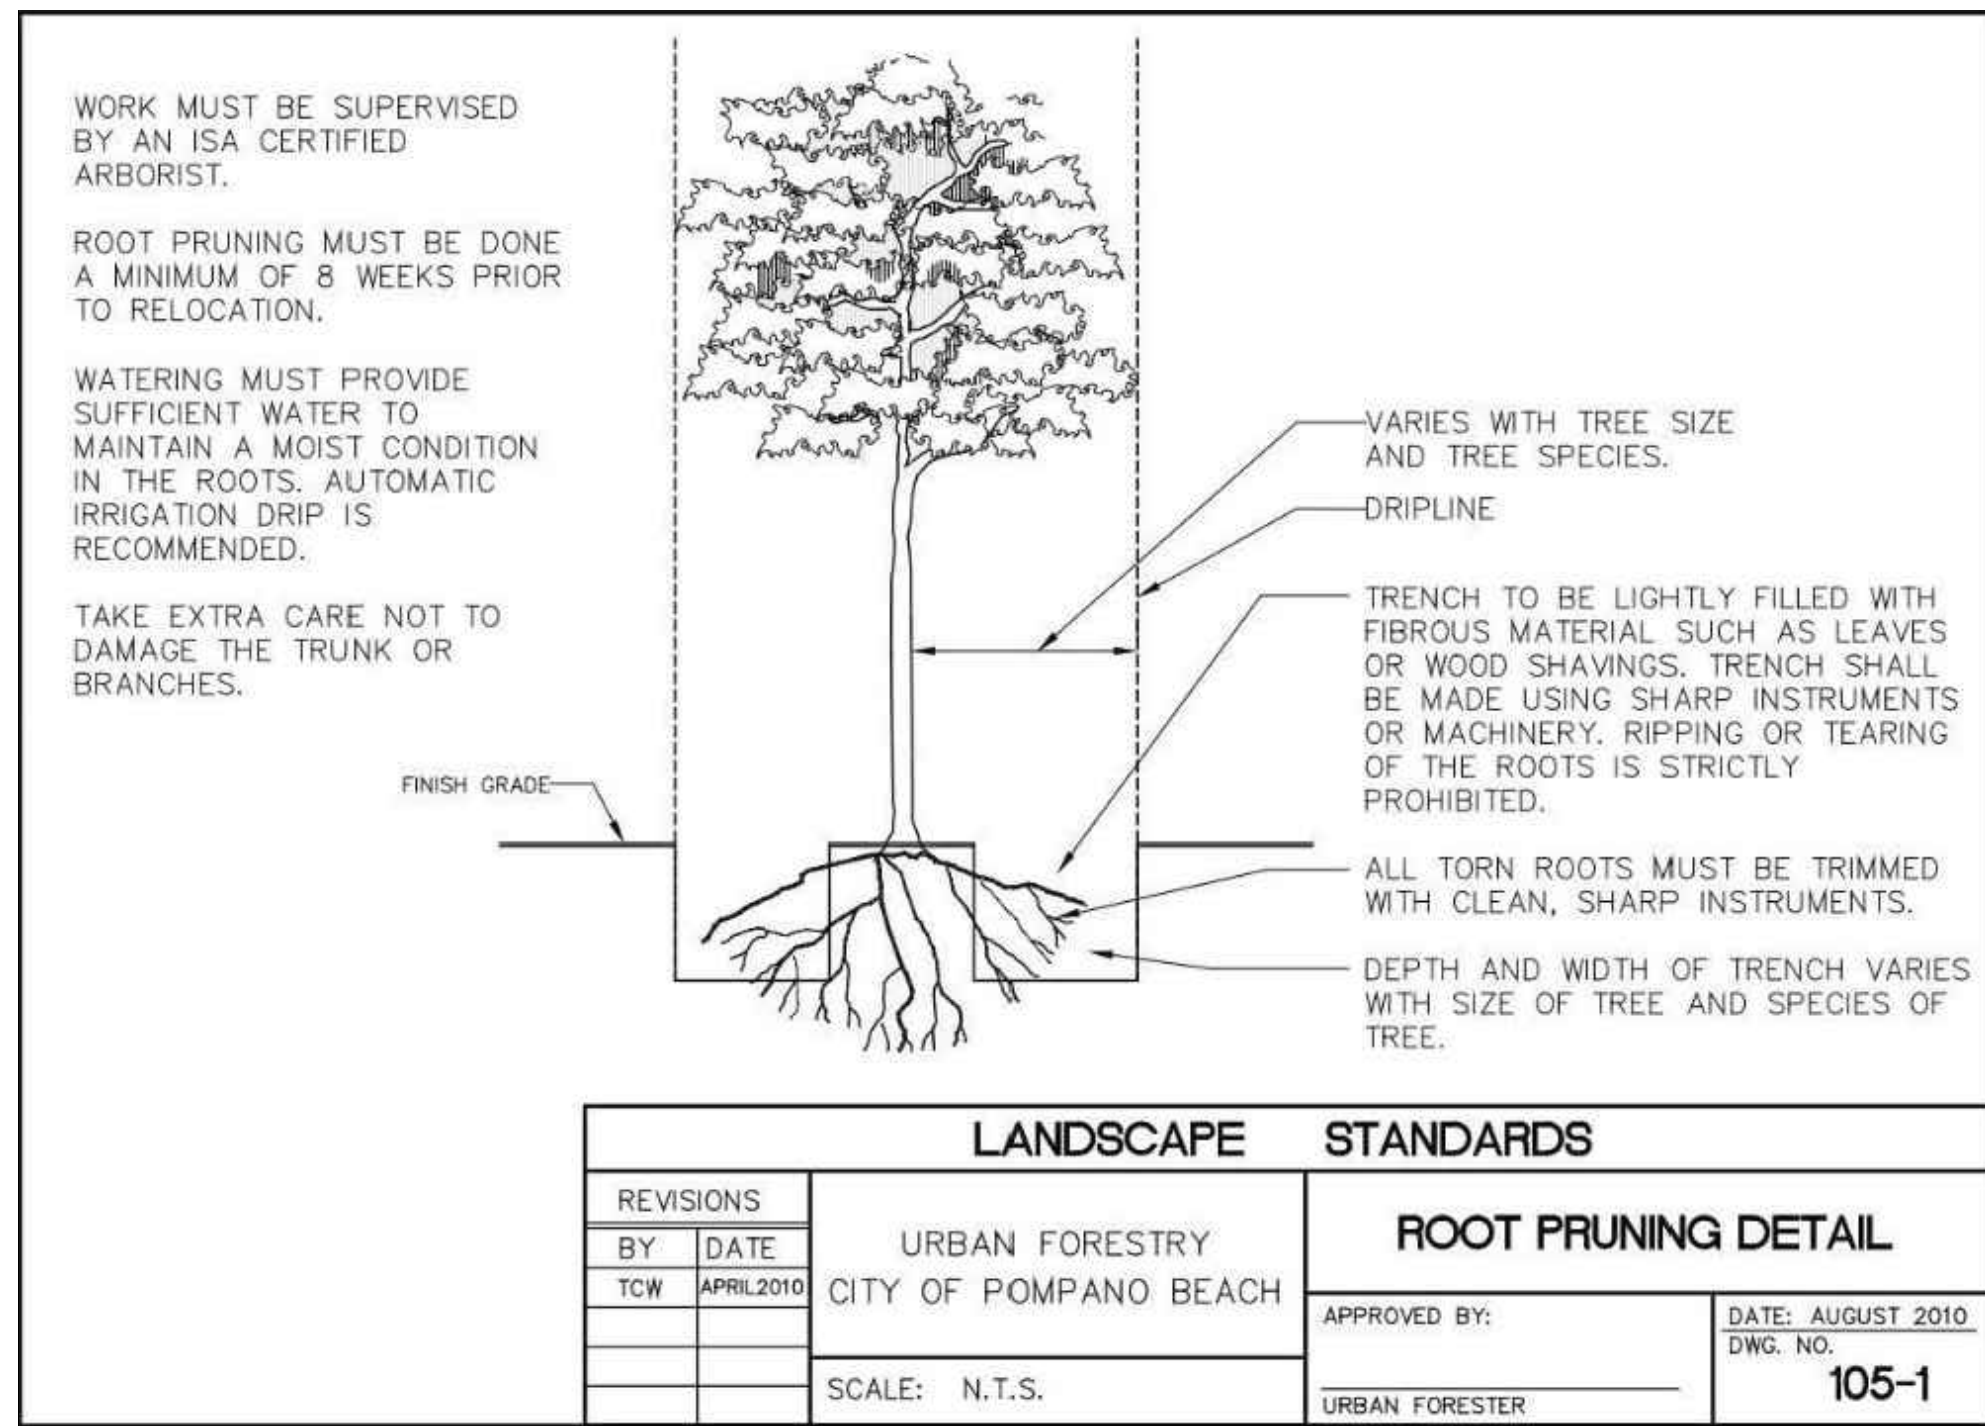

3 ROOT PRUNING DETAIL

TREE AND PALM PROTECTION AND LANDSCAPE NOTES:

- FENCING TO EXTEND FULL WIDTH OF TREE'S DRIP LINE AND IN NO CASE LESS THAN TEN FEET FROM THE TRUNK OF TREE, TREE CLUSTER OR PRESERVATION AREA.
- IN SITUATIONS WHERE TREES HAVE BEEN TRANSPLANTED TO THE PROJECT SITE, THE PROTECTIVE FENCING SHALL BE NO CLOSER TO THE TREE THAN A POINT ONE TO TWO FEET OUTSIDE THE ROOT BALL, OR AT THE DRIP LINE WHICHEVER IS GREATER.
- FENCED TREE PROTECTION ZONES SHALL BE EXTENDED AS NEEDED TO PROTECT THE TREE CANOPIES ROOTS.
- TREE AND PALM MAINTENANCE MEASURES MUST BE IN PLACE PRIOR TO ANY ROOT PRUNING OR TRANSPLANTING
- CONTRACTOR TO NOTIFY AND COORDINATE WITH L.A. IF SITE LIMITS LOCATION OF TREE PROTECTION
- CONTRACTOR SHALL PROTECT THE ROOT SYSTEM OF PLANTS THAT ARE NOTED AS "RELOCATE" OR "REMAIN".
- PLANTS THAT ARE NOTED AS "REMAIN" SHALL BE ROOT PRUNED IF NECESSARY AND STAKED PRIOR TO COMMENCEMENT OF DEMOLITION ACTIVITIES. FENCING SHALL BE INSTALLED ONE TO TWO FEET BEYOND THE EDGE OF ROOT BALL. THE INSTALLATION OF THE FENCING SHALL BE COORDINATED WITH ANY PHASED ROOT PRUNING THAT MUST OCCUR. CONTRACTOR SHALL SUBMIT MAINTENANCE MEASURES PRIOR TO ANY ROOT PRUNING OR TRANSPLANTING.
- PLANTS TO BE "RELOCATED" SHALL BE ROOT PRUNED AND, IF POSSIBLE, RELOCATED PRIOR TO COMMENCEMENT OF DEMOLITION ACTIVITIES.
- AS PART OF THE REMOVAL OF PLANTS, THE CONTRACTOR IS RESPONSIBLE FOR REMOVING STUMPS AND ROOT SYSTEMS, UNLESS OTHERWISE NOTED.
- ALL TREE PROTECTIVE BARRIERS SHALL BE INSTALLED PRIOR TO THE START OF CONSTRUCTION OR SITE DEVELOPMENT INCLUDING TREE REMOVAL, DEMOLITION OR LAND CLEARING ACTIVITIES AND SHALL REMAIN IN PLACE UNTIL DEVELOPMENT IS COMPLETED, AND SHALL NOT BE REMOVED UNTIL THE PUBLIC WORKS DEPARTMENT INSPECTS THE SITE AND AUTHORIZES THEIR REMOVAL.
- ALL TREES THAT HAVE BEEN TRANSPLANTED TO THE PROJECT SITE SHALL HAVE PROTECTIVE FENCING NO CLOSER TO THE TREE THAN A POINT ONE TO TWO FEET OUTSIDE THE ROOT BALL, OR AT THE DRIP LINE, WHICHEVER IS GREATER.
- CARE SHALL BE TAKEN TO AVOID UTILITY OR CONSTRUCTION TRENCHING THROUGH EXISTING TREE OR PALM DRIPLINES OF TREES SLATED TO REMAIN IN PLACE OR BE RELOCATED. IF CONSTRUCTION REQUIRES THE CUTTING OF ANY ROOTS WITH A DIAMETER OF 2" OR GREATER, ROOTS SHALL BE CLEANLY CUT WITH A SHARP TOOL, AS DIRECTED BY AN ISA CERTIFIED ARBORIST, AND IN ACCORDANCE WITH THE ANSI A300 STANDARDS. CUT ROOTS SHOULD BE IMMEDIATELY COVERED WITH SOIL TO PREVENT DRYING. ROOTS SHOULD NOT BE TORN OR BROKEN BY HEAVY EQUIPMENT, AND NO SHREDDED, RAGGED OR BROKEN ROOTS ENDS SHOULD BE LEFT. THE CITY URBAN FORESTER SHALL BE NOTIFIED IN WRITING AND OR CONSULTED PRIOR TO ANY ROOT PRUNING TAKING PLACE.
- NO SUBSTITUTIONS ARE TO BE MADE WITHOUT PRIOR CONSENT OF THE LANDSCAPE ARCHITECT, CITY URBAN FORESTER AND OR CITY PLANNING DEPARTMENT STAFF.
- MULCH SHALL NOT BE APPLIED WITHIN 6" OF ANY TREE OR PALM TRUNKS THAT ARE INSTALLED OR INCORPORATED INTO THE PROJECT.
- ALL GUYING AND STAKING SHALL BE REMOVED FROM ALL TREES AND PALMS WITHIN TWELVE MONTHS AFTER PLANTING. EXCEPTIONS REQUIRE WRITTEN AUTHORIZATION FROM THE CITY URBAN FORESTER.
- SHOULD ANY CORRECTIVE STRUCTURAL PRUNING OR ROOT ZONE PRUNING BE NECESSARY FOR TREES ONSITE, DUE TO CLEARANCE, SAFETY OR FOR CONSTRUCTION RELATED REASONS THE PRUNING SHALL BE PERFORMED BY AN ISA OR ASCA CERTIFIED ARBORIST IN ACCORDANCE WITH THE LATEST VERSION OF THE ANSI A300 PRUNING STANDARDS AND GOOD HORTICULTURAL PRACTICES. THE CITY URBAN FORESTER SHALL BE PROVIDED WITH A WRITTEN COPY OF THE PROPOSED PRUNING PLAN INCLUDING THE REASONS WHY PRUNING IS NECESSARY, PRIOR TO THE PRUNING ACTIVITIES TAKING PLACE.
- TREE PROTECTION BARRIERS MAY NOT BE ADJUSTED OR REMOVED WITHOUT WRITTEN APPROVAL OF THE CITY URBAN FORESTER.
- NO TRENCHING, EXCAVATING, CONSTRUCTION OR FILL WORK IS PERMITTED WITHIN $\frac{1}{2}$ OF THE DRIPLINE OR 6 FEET (WHICHEVER IS GREATER) FROM THE BASE OF HARDWOOD TREES OR 6 FEET OR THE DRIPLINE (WHICHEVER IS GREATER) OF SOFTWOOD TREES AND PALMS.

TREE DATA AND NOTES PROVIDED AS PER SURVEYOR REPORT BY
JORGE L. CABRERA, PMS
PROFESSIONAL SURVEYOR AND MAPPER
REGISTRATION NO. 6487
STATE OF FLORIDA
APRIL 13, 2026

LANDSCAPE ARCHITECT:

enea
landscape architecture

Enea Landscape Architecture Inc.
7836 NE 4th Court, Suite 102
Miami, Florida 33138, USA
T+1 305.576.0702
www.enea.ch | info.miami@enea.ch

REG. NO. LC26000339

SEAL:

FOR THE FIRM:
GERARDO JAVIER DELGADO
R.L.A. 0001574

All landscaping designs, plans, concepts, drawings and renderings (hereinafter "Enea's Designs") are original and created by Enea Landscape Architecture, Inc. All of Enea's Designs are the exclusive property of Enea Landscape Architecture, Inc. and protected by Copyright laws. Any use, reproduction, or copying of Enea's Designs without express written authorization from Enea Landscape Architecture, Inc. is strictly prohibited.

OWNER:



REVISIONS:

No.	DATE	DESCRIPTION
-----	------	-------------

DRAWN BY:

Enea

PROJECT MANAGER:

IBE

POMPAÑO CITI CENTRE
1300 - 1460 NE 23 STREET POMPAÑO BEACH, 33062
2251 - 2287 N FEDERAL HIGHWAY POMPAÑO BEACH, 33062

TREE DISPOSITION NOTES & DETAILS

PROJECT NUMBER:

MA26004

PROJECT ISSUE DATE:

06/10/2026

SHEET NUMBER:

L-101

DRC SUBMITTAL

Always call 811 two full business days before you dig

Sunshine811.com