


NOTES

- ① EXISTING 12" D.I.P. WATER MAIN PIPE TO BE ABANDONED AFTER NEW WATER AND SEWER MAINS BEEN CONSTRUCTED AND CERTIFIED. CONSTRUCTOR SHALL VERIFY LOCATION OF EXISTING SERVICES PRIOR TO START OF DEMOLITION. CONTRACTOR SHALL MAINTAIN UNINTERRUPTED SERVICES DURING CONSTRUCTION AND COORDINATE WITH UTILITY PROVIDER WHEN WORK IS CONDUCTED IN AREAS OF SERVICES TO REMAIN.

GRAPHIC SCALE

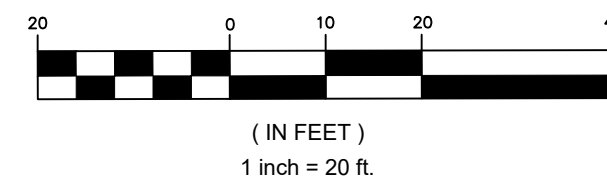

SYMBOLOLOGY LEGEND


- EXISTING FORCE MAIN
- EXISTING WATER MAIN
- EXISTING SAN SEWER
- EXISTING SAN SEWER MANHOLE
- EXIST. GRADE ELEVATION
- PROP. STORM MANHOLE
- PROP. STORM INLET WITH EXFILTRATION TRENCH
- PROP. STORM SEWER PIPE
- PROP. WATER MAIN
- PROP. BACKFLOW PREVENTER (DOMESTIC)
- PROP. PRESSURE VACUUM BREAKER IRRIGATION SYSTEM ONLY
- PROP. IRRIGATION METER CONNECTION
- PROP. DOMESTIC WATER SERVICE CONNECTION
- PROP. TAPPING SLEEVE & TAP VALVE & BOX
- PROP. PLUG
- PROP. 90° BEND
- PROP. TEE AND GV
- PROP. SAN. CLEANOUT
- PROP. SANITARY SEWER MANHOLE
- PROP. WATER LINE EASEMENT

HATCH LEGEND

- EXISTING 63.89' X 7.55' W.E. TO BE VACATED. THE VACATION OF THIS EASEMENT CANNOT TAKE PLACE UNTIL THE PROPOSED WATER MAINS HAVE BEEN RELEASED FOR SERVICE.

NOTES

- ALL CONSTRUCTION WORK AND MATERIALS SHALL BE IN ACCORDANCE WITH THE CITY OF POMPANO BEACH WATER AND WASTEWATER SERVICES STANDARDS AND SPECIFICATIONS.
- ALL EXISTING MAINS BEING IMPACTED BY THIS PROJECT AND ALL PROPOSED WATER MAINS AND FITTINGS, TO BE RESTRAINED.
- 2.5 DEGREE MAXIMUM DEFLECTION, TYPICAL.
- CONTRACTOR TO VERIFY LOCATION AND INVERT ELEVATION OF EXISTING WATER, FORCE MAIN AND ALL EXISTING UTILITIES PRIOR TO COMMENCEMENT OF WORK.

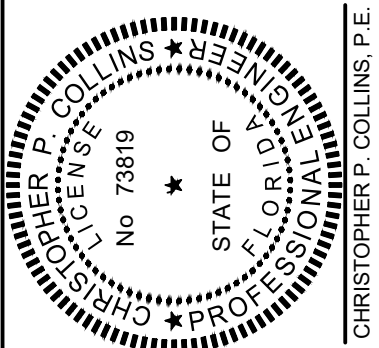

This item has been digitally signed and sealed by Christopher P. Collins, P.E. on the date adjacent to the seal.

Signature must be verified on any electronics copies.

Revision Date
Comment

Revision Date
Comment

Designed by: C.P.C.
Drawn by: M.A.B.D.

Checked by: C.P.C.

Approved by: C.P.C.

Scale: 1"=20'

Date:

Job No.: C015

Plans for

**POMPANO CITI
CENTRE**

1300-1460 N.E. 23RD STREET
POMPANO BEACH, FL

**SITE
UTILITY
PLAN**

Sheet No.

C-7.0