


HILLSBORO INLET PARK ARTIFICIAL REEF FLOATING PLATFORM PLANS


**CITY OF POMPANO BEACH
BROWARD COUNTY, FLORIDA
MAY 2021**

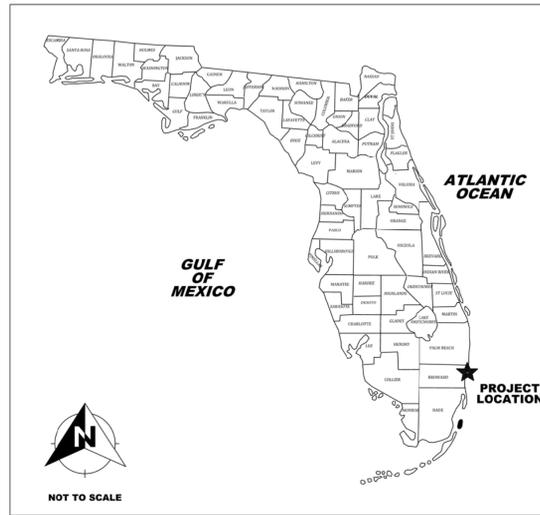

LOCATION MAP OF FLORIDA



AERIAL PHOTOGRAPH

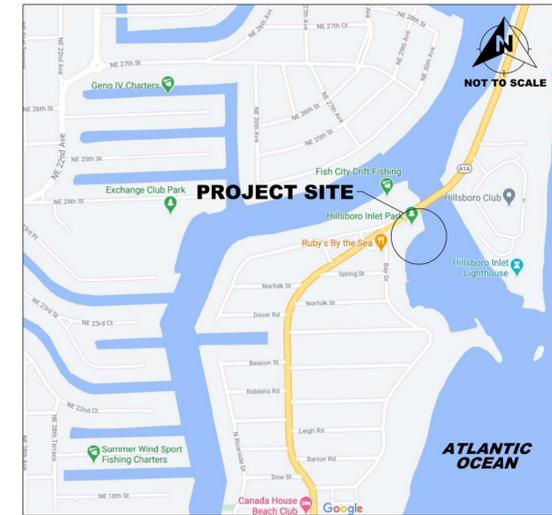



INTRACOASTAL WATERWAY

S.R. A1A

HILLSBORO INLET PARK

PROPOSED ARTIFICIAL REEF AREA SNORKELING LAGOON

WAHOO BAY

HILLSBORO INLET

ATLANTIC OCEAN

REVISIONS:

NO.	DATE	DESCRIPTION

PROJECT:
HILLSBORO INLET PARK
ARTIFICIAL REEF
FLOATING PLATFORM PLANS
POMPANO BEACH, BROWARD COUNTY, FLORIDA

SHEET TITLE:
AERIAL



PREPARED FOR:
 SEA DIVERSIFIED, INC.
 160 Congress Park Drive, #114
 Delray Beach, Florida 33445
 www.seadiversified.com

Tel: (561) 243-4920
Fax: (561) 243-4957

CERTIFICATION:
 William T. Sadler, Jr., P.E.
 Florida Registration No. 41104

DATE: MAY 2021
DRAWN BY: W.T.S.
CHECKED BY: W.T.S.
SCALE: 1"=100'
SHEET: A-1



CADD ID:
TOTAL NUMBER OF SHEETS:

PLANS ARE NOT VALID WITHOUT THE SIGNATURE AND RAISED SEAL OF A LICENSED ENGINEER REGISTERED IN THE STATE OF FLORIDA.



HILLSBORO INLET PARK

EXISTING BULKHEAD
PROJECT LOCATION

EXISTING PIER

ARTIFICIAL REEF MARKER BUOY
 LOCATIONS BY OTHERS



REVISIONS:

NO.	DATE	DESCRIPTION

PROJECT:
 HILLSBORO INLET PARK
 ARTIFICIAL REEF
 FLOATING PLATFORM PLANS
 POMPANO BEACH, BROWARD COUNTY, FLORIDA
SHEET TITLE:
BATHYMETRY




PREPARED FOR:
 Florida's Warmest Welcome
 CITY OF POMPANO BEACH
 POMPANO BEACH, FLORIDA 33060

PREPARED BY:
SEA DIVERSIFIED, INC.
 Tel: (561) 243-4920
 Fax: (561) 243-4957
 160 Congress Park Drive, #114
 Delray Beach, Florida 33445
 www.seadiversified.com



DATE: MAY 2021
DRAWN BY: W.T.S.
CHECKED BY: W.T.S.
SCALE: 1"=20'
SHEET:

B-1
CADD ID:
TOTAL NUMBER OF SHEETS:

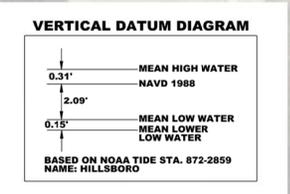

CONTOURS DISPLAYED IN FEET RELATIVE TO MEAN LOW WATER DATUM (MLW). SURVEY BY SEA DIVERSIFIED, INC., DATE OF SURVEY JUNE 25, 2020

PLANS ARE NOT VALID WITHOUT THE SIGNATURE AND RAISED SEAL OF A LICENSED ENGINEER REGISTERED IN THE STATE OF FLORIDA.



REVISIONS:

NO.	DATE	DESCRIPTION

PROJECT:
HILLSBORO INLET PARK
ARTIFICAL REEF
FLOATING PLATFORM PLANS

POMPANO BEACH, BROWARD COUNTY, FLORIDA

SHEET TITLE:
OVERALL SITE PLAN



PREPARED FOR:
 SEA DIVERSIFIED, INC.

CERTIFICATION:
 William T. Seabolt, Jr., P.E.
 Florida Registration No.: 41104

PREPARED BY:
 SEA DIVERSIFIED, INC.

Tel: (561) 243-4920
 Fax: (561) 243-4957

160 Congress Park Drive, #114
 Delray Beach, Florida 33445
 www.seadiversified.com




DATE: MAY 2021
DRAWN BY: W.T.S.
CHECKED BY: W.T.S.
SCALE: 1"=10'
SHEET: P-1

CADD ID:
TOTAL NUMBER OF SHEETS:

PLANS ARE NOT VALID WITHOUT THE SIGNATURE AND RAISED SEAL OF A LICENSED ENGINEER REGISTERED IN THE STATE OF FLORIDA.


HILLSBORO INLET PARK

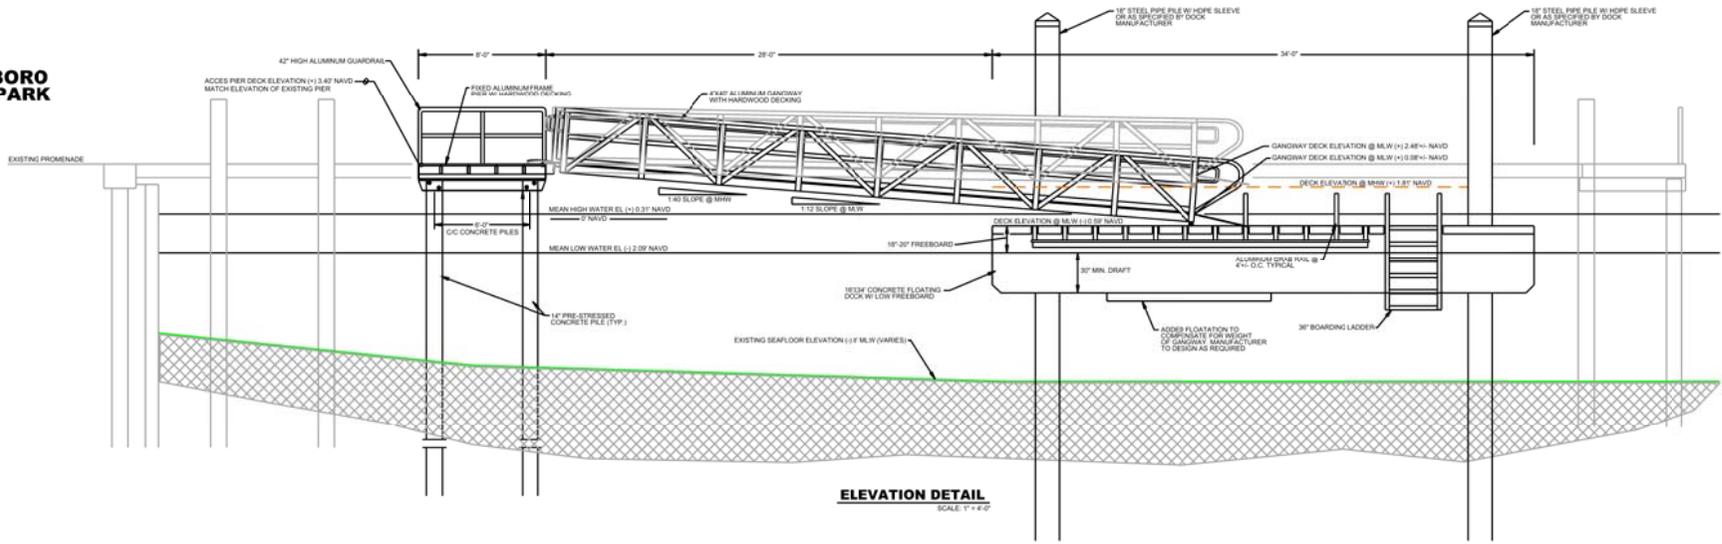

ELEVATION DETAIL
SCALE: 1"=4'-0"



HILLSBORO INLET PARK

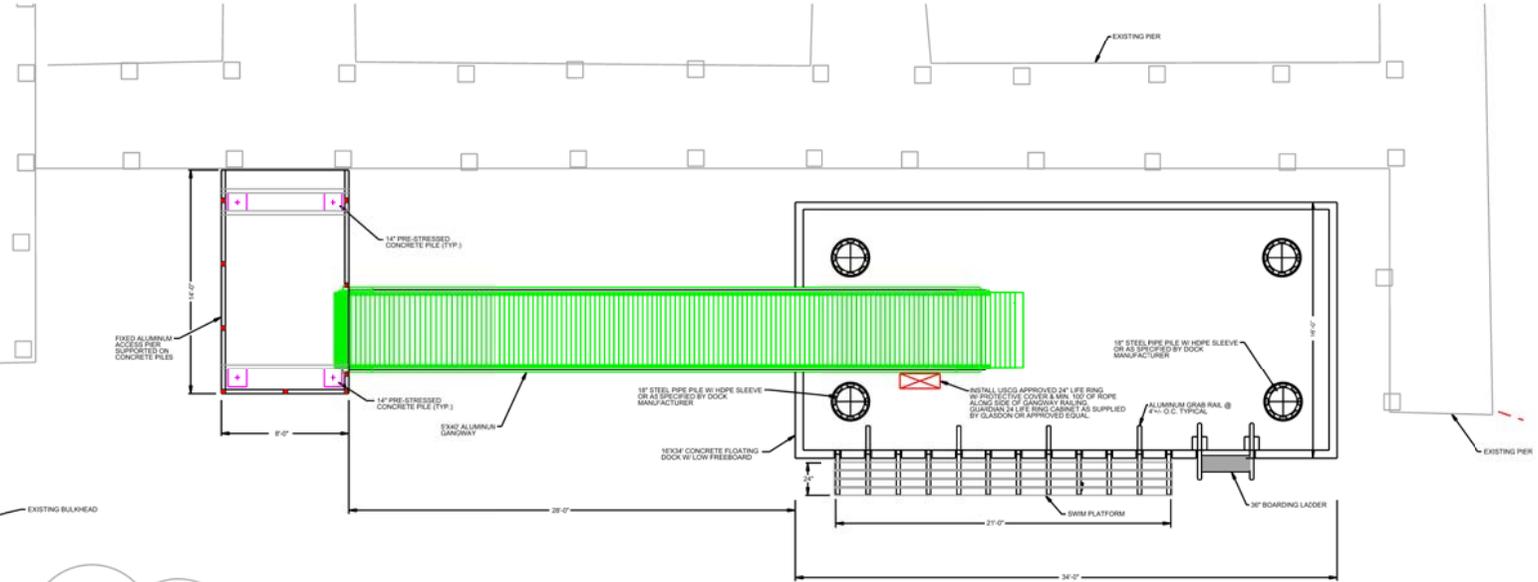

**ARTIFICIAL REEF AREA
SNORKLING LAGOON**

PLAN DETAIL
SCALE: 1"=4'-0"



ALUMINUM FIXED ACCESS PIER, CONCRETE FLOATING PLATFORM AND GANGWAY ARE PRE-MANUFACTURED PRODUCTS. ALL DETAILS DEPICTED ON THESE PLANS ARE TO SHOW THE GENERAL PLAN AND ELEVATION DETAILS ONLY AND ARE NOT MEANT TO BE USED FOR CONSTRUCTION TAKE OFF'S. THE MANUFACTURER WILL PROVIDE CERTIFIED SHOP DRAWINGS. CONTRACTOR SHALL INSTALL PER MANUFACTURER SHOP DRAWINGS, INSTALLATION MANUALS AND OTHER RELATED DOCUMENTS PROVIDED BY THE MANUFACTURER.

PLANS ARE NOT VALID WITHOUT THE SIGNATURE AND RAISED SEAL OF A LICENSED ENGINEER REGISTERED IN THE STATE OF FLORIDA.

REVISIONS:

NO.	DATE	DESCRIPTION

PROJECT:
HILLSBORO INLET PARK
ARTIFICIAL REEF
FLOATING PLATFORM PLANS
FORBAND BEACH, BROWARD COUNTY, FLORIDA

DESIGN TITLE:
PLAN AND ELEVATION
DETAILS



PREPARED FOR:
SEA DIVERSIFIED, INC.
160 Congress Park Drive, #114
Delray Beach, Florida 33445
www.seadiversified.com

CERTIFICATION:
William T. Salter, P. E.
Professional Engineer No. 17134

PREPARED BY:
SEA DIVERSIFIED, INC.
Tel: (561) 243-4920
Fax: (561) 243-4957



DATE: MAY 2021
DRAWN BY: W.T.S.
CHECKED BY: W.T.S.
SCALE: 1"=4'-0"

SHEET:
S-1

CADD ID:
TOTAL NUMBER OF SHEETS:

