



GUARD POST

ENGINEERING STANDARDS 2022			
REVISIONS	BY	DATE	ENGINEERING DIVISION
			CITY OF POMPANO BEACH
			SCALE: N.T.S.
			DATE: MAY 2022
			DWG. NO. 304-1

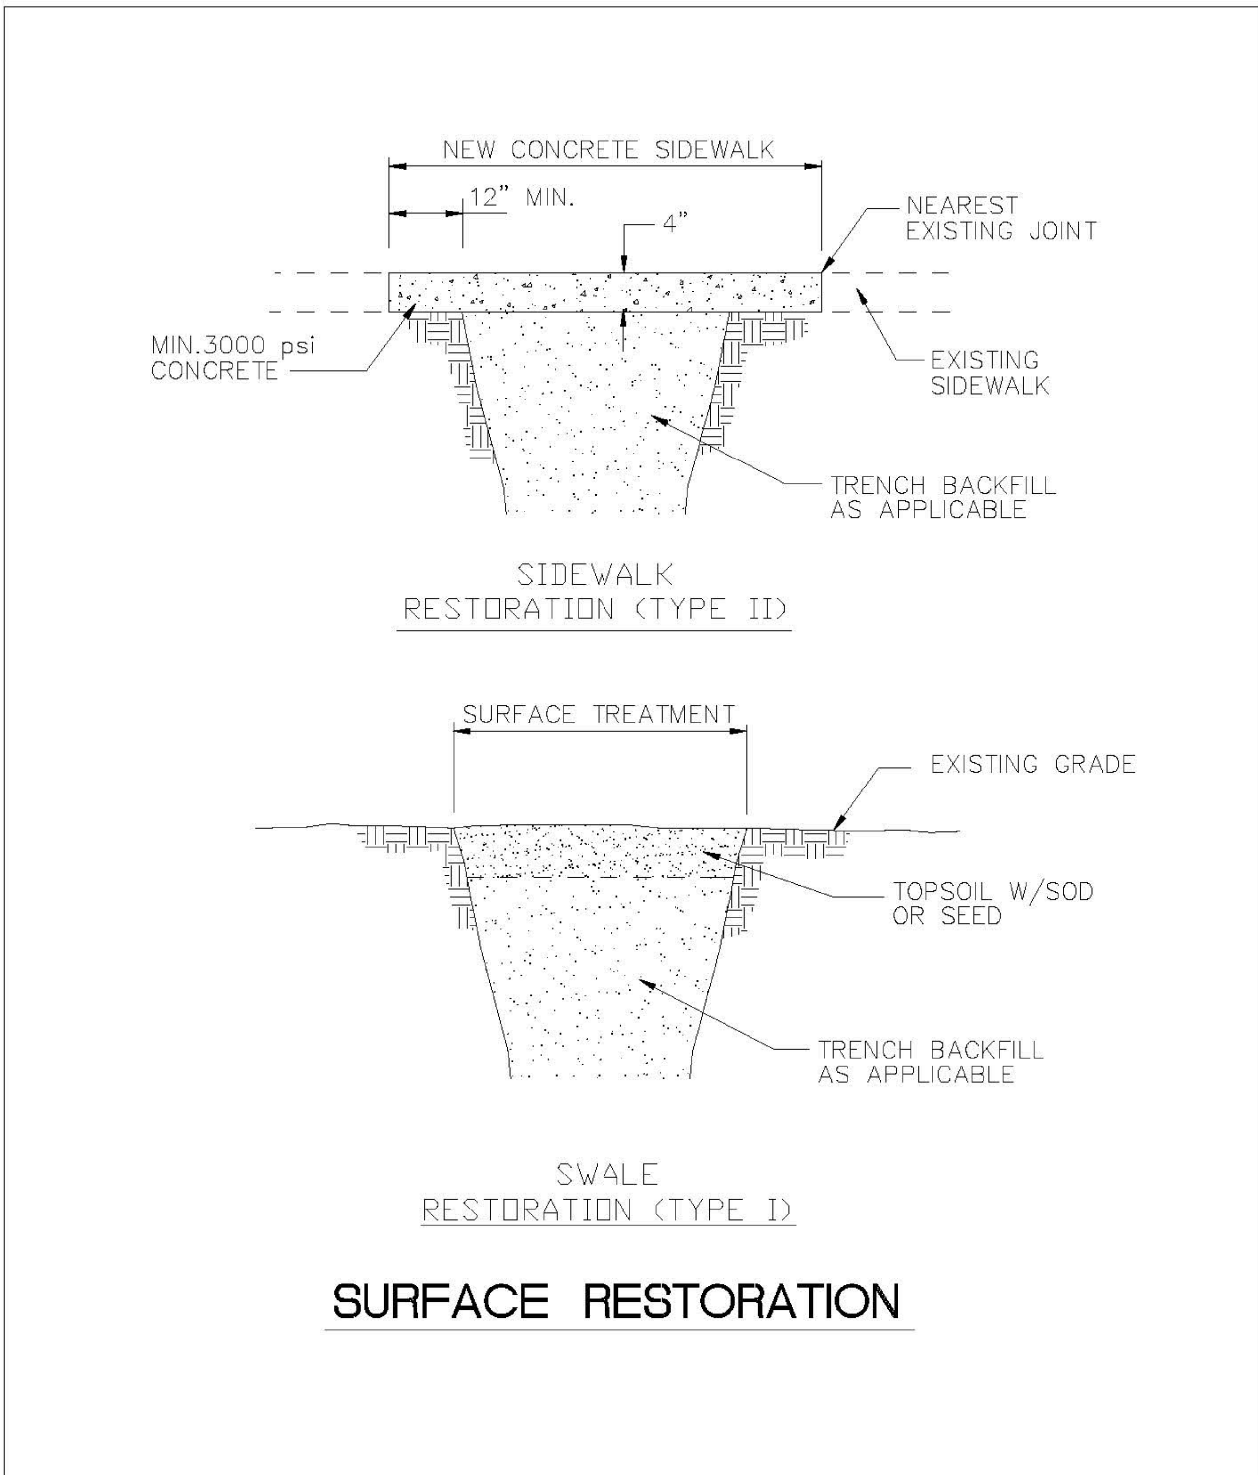


SURFACE RESTORATION

ENGINEERING STANDARDS 2022			
REVISIONS	BY	DATE	ENGINEERING DIVISION
			CITY OF POMPANO BEACH
			SCALE: N.T.S.
			DATE: MAY 2022
			DWG. NO. 306-1

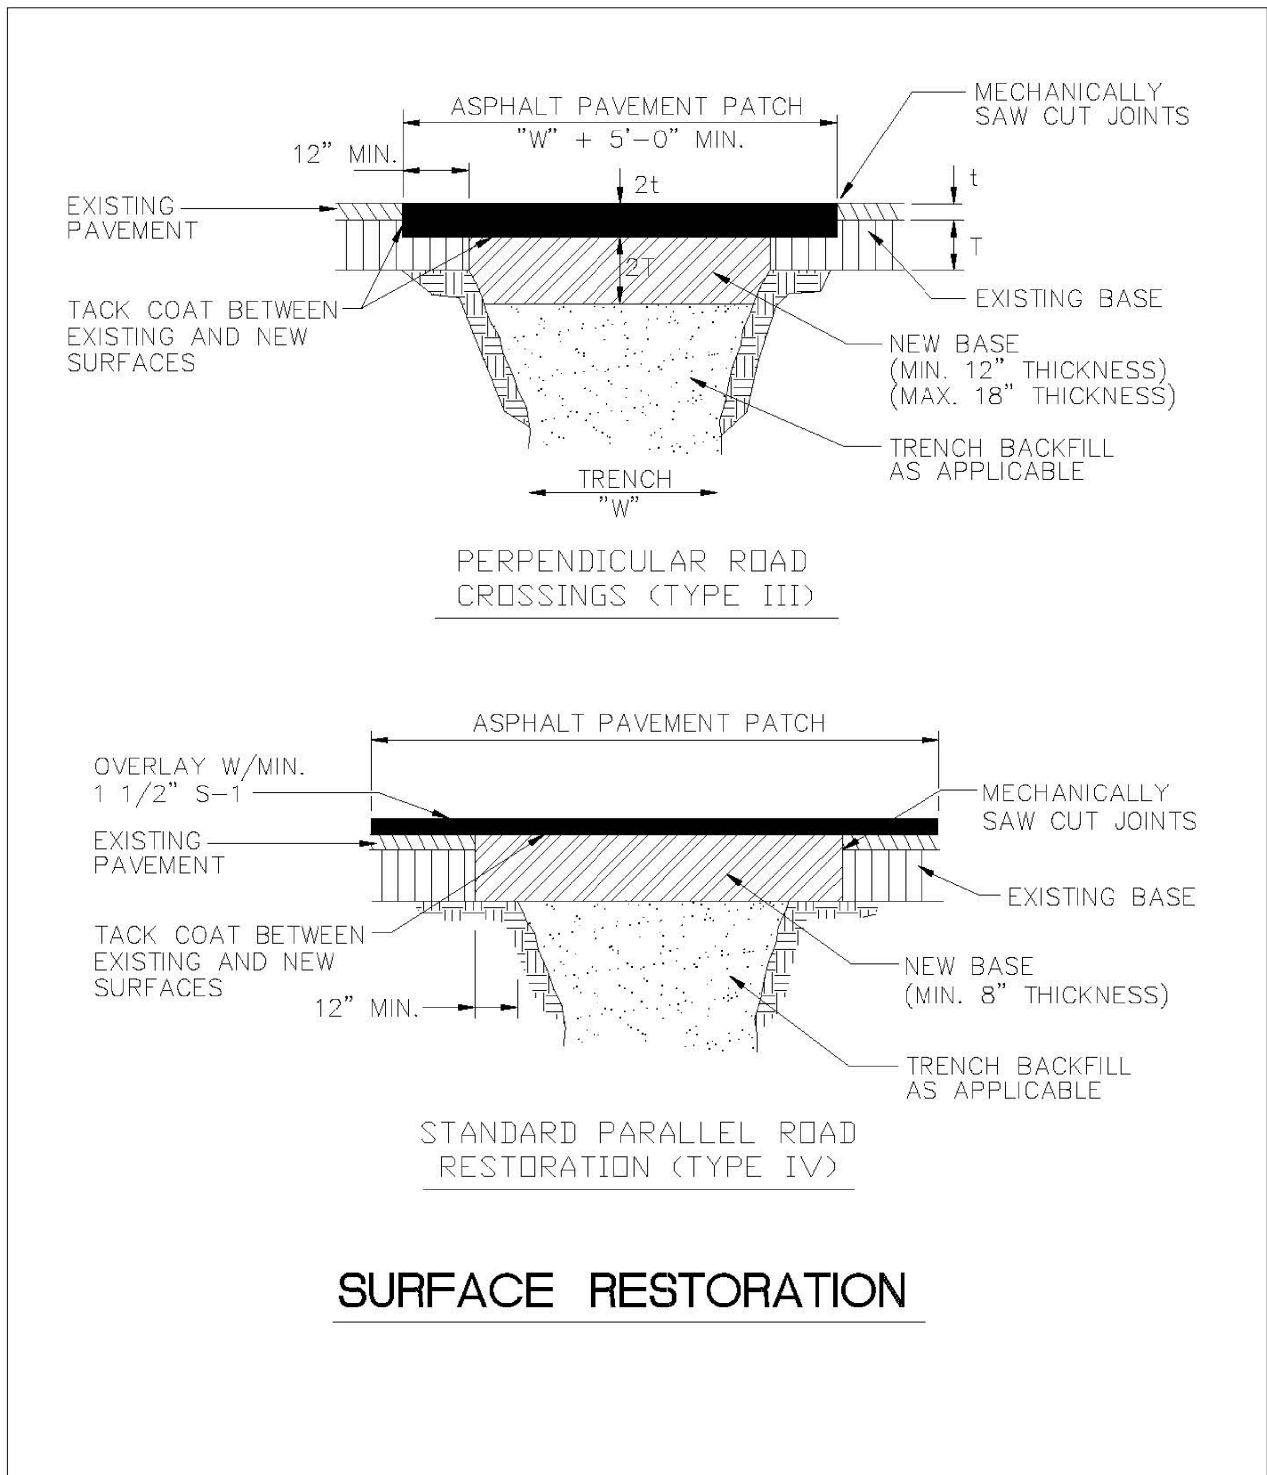


SURFACE RESTORATION

ENGINEERING STANDARDS 2022			
REVISIONS	BY	DATE	ENGINEERING DIVISION
			CITY OF POMPANO BEACH
			SCALE: N.T.S.
			DATE: MAY 2022
			DWG. NO. 306-2

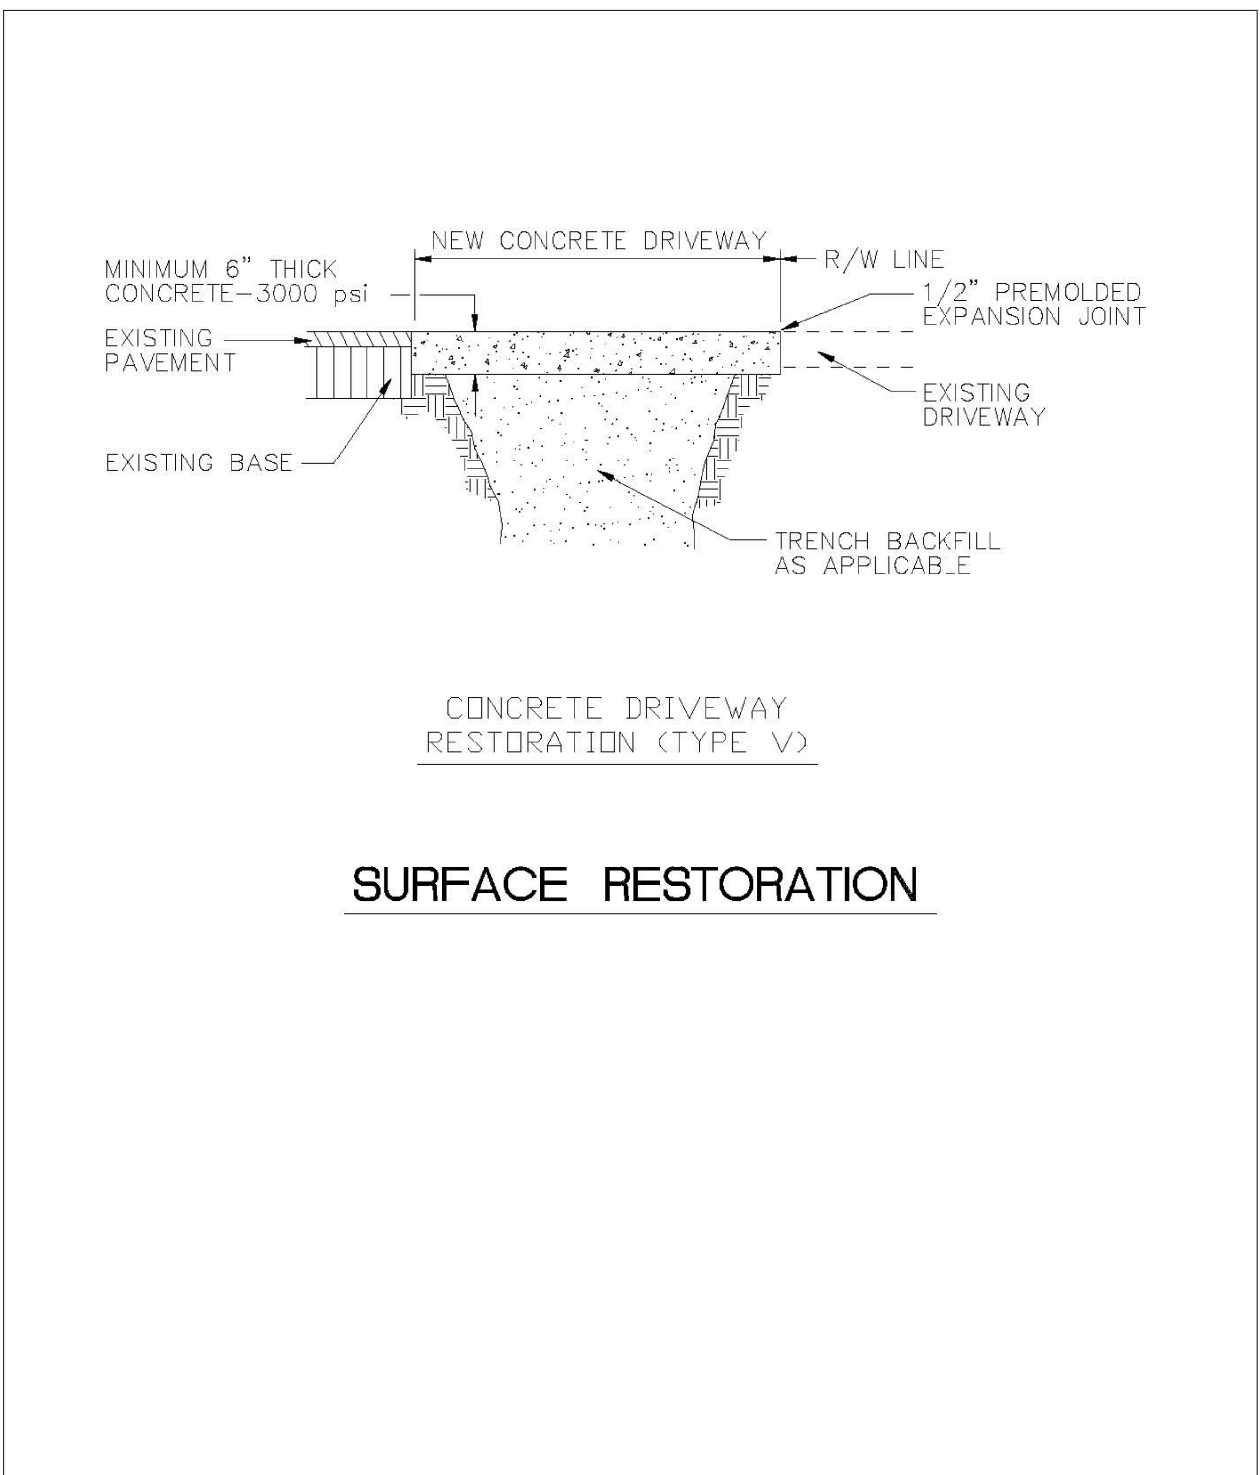


SURFACE RESTORATION

ENGINEERING STANDARDS 2022			
REVISIONS	BY	DATE	ENGINEERING DIVISION
			CITY OF POMPANO BEACH
			SCALE: N.T.S.
			DATE: MAY 2022
			DWG. NO. 306-3

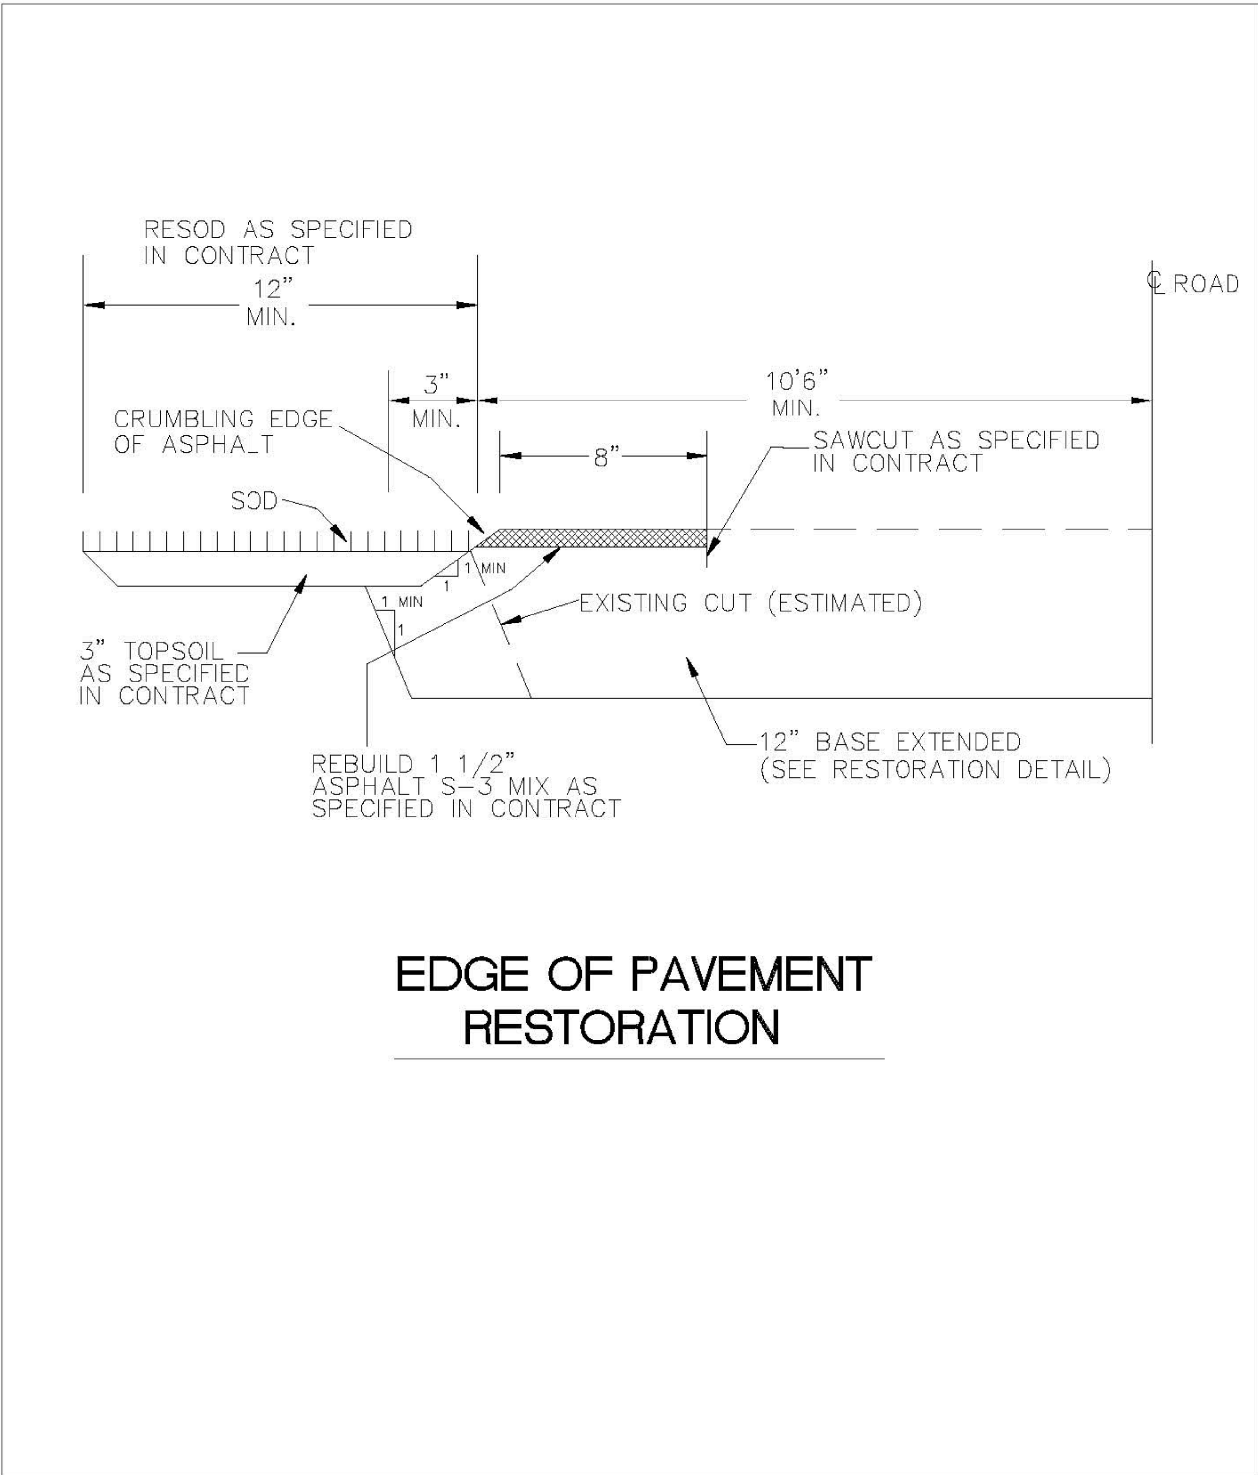


EDGE OF PAVEMENT RESTORATION

ENGINEERING STANDARDS 2022			
REVISIONS	BY	DATE	ENGINEERING DIVISION
			CITY OF POMPANO BEACH
			SCALE: N.T.S.
			DATE: MAY 2022
			DWG. NO. 306-4

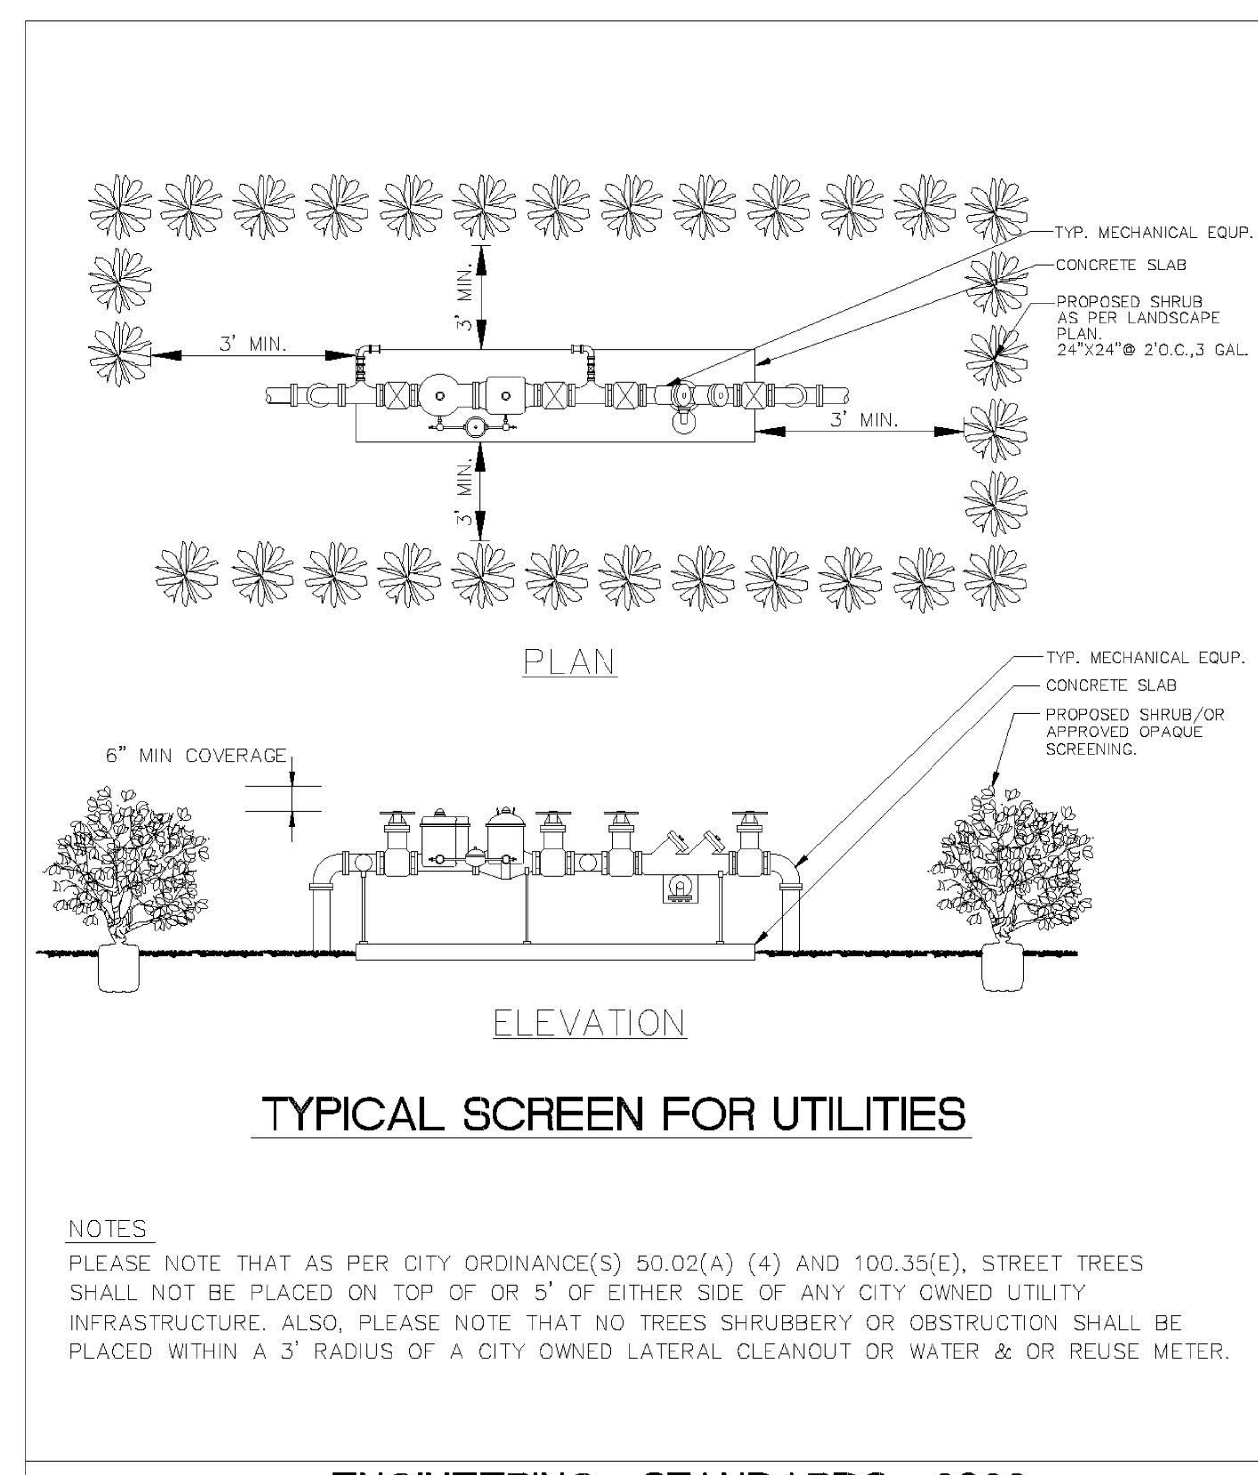

TYPICAL SCREEN FOR UTILITIES

ENGINEERING STANDARDS 2022			
REVISIONS	BY	DATE	ENGINEERING DIVISION
			CITY OF POMPANO BEACH
			SCALE: N.T.S.
			DATE: MAY 2022
			DWG. NO. 315-1

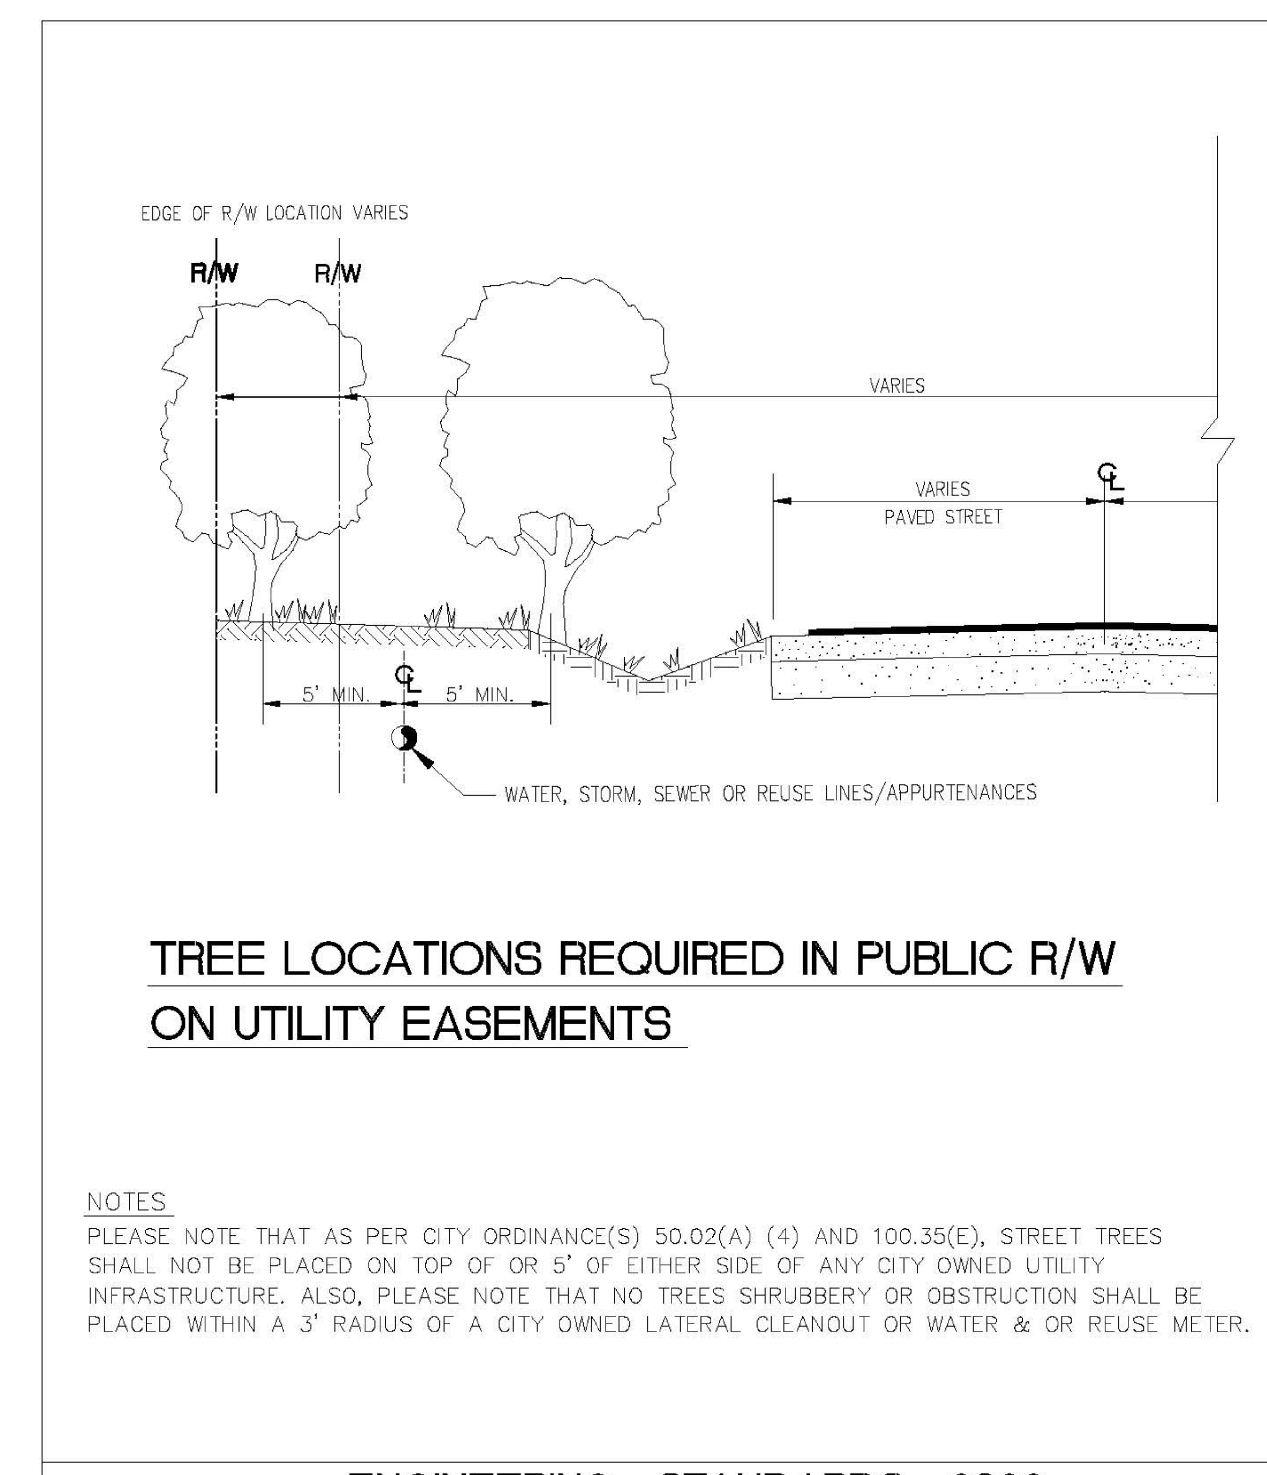

TREE LOCATIONS REQUIRED IN PUBLIC R/W ON UTILITY EASEMENTS

ENGINEERING STANDARDS 2022			
REVISIONS	BY	DATE	ENGINEERING DIVISION
			CITY OF POMPANO BEACH
			SCALE: N.T.S.
			DATE: MAY 2022
			DWG. NO. 316-1



CITY OF POMPANO BEACH
STANDARD MISCELLANEOUS DETAILS
PALM AIRE TENNIS CENTER
RWB / LINARES ARCHITECTURE

DESIGNED: AMF	DATE: 10/2024	PUBLISHED: 3/10/2025, 12:24:41 PM
DRAWN: AMF	DATE: 10/2024	PROJECT NUMBER: 22036
CHECKED: BMP	DATE: PZ23-1200009	SHEET: MD2 OF 3