




J:\City STANDARDS\2019 Standards Details\Drainage 4-3.dwg, 11/2/2018 10:32:27 AM

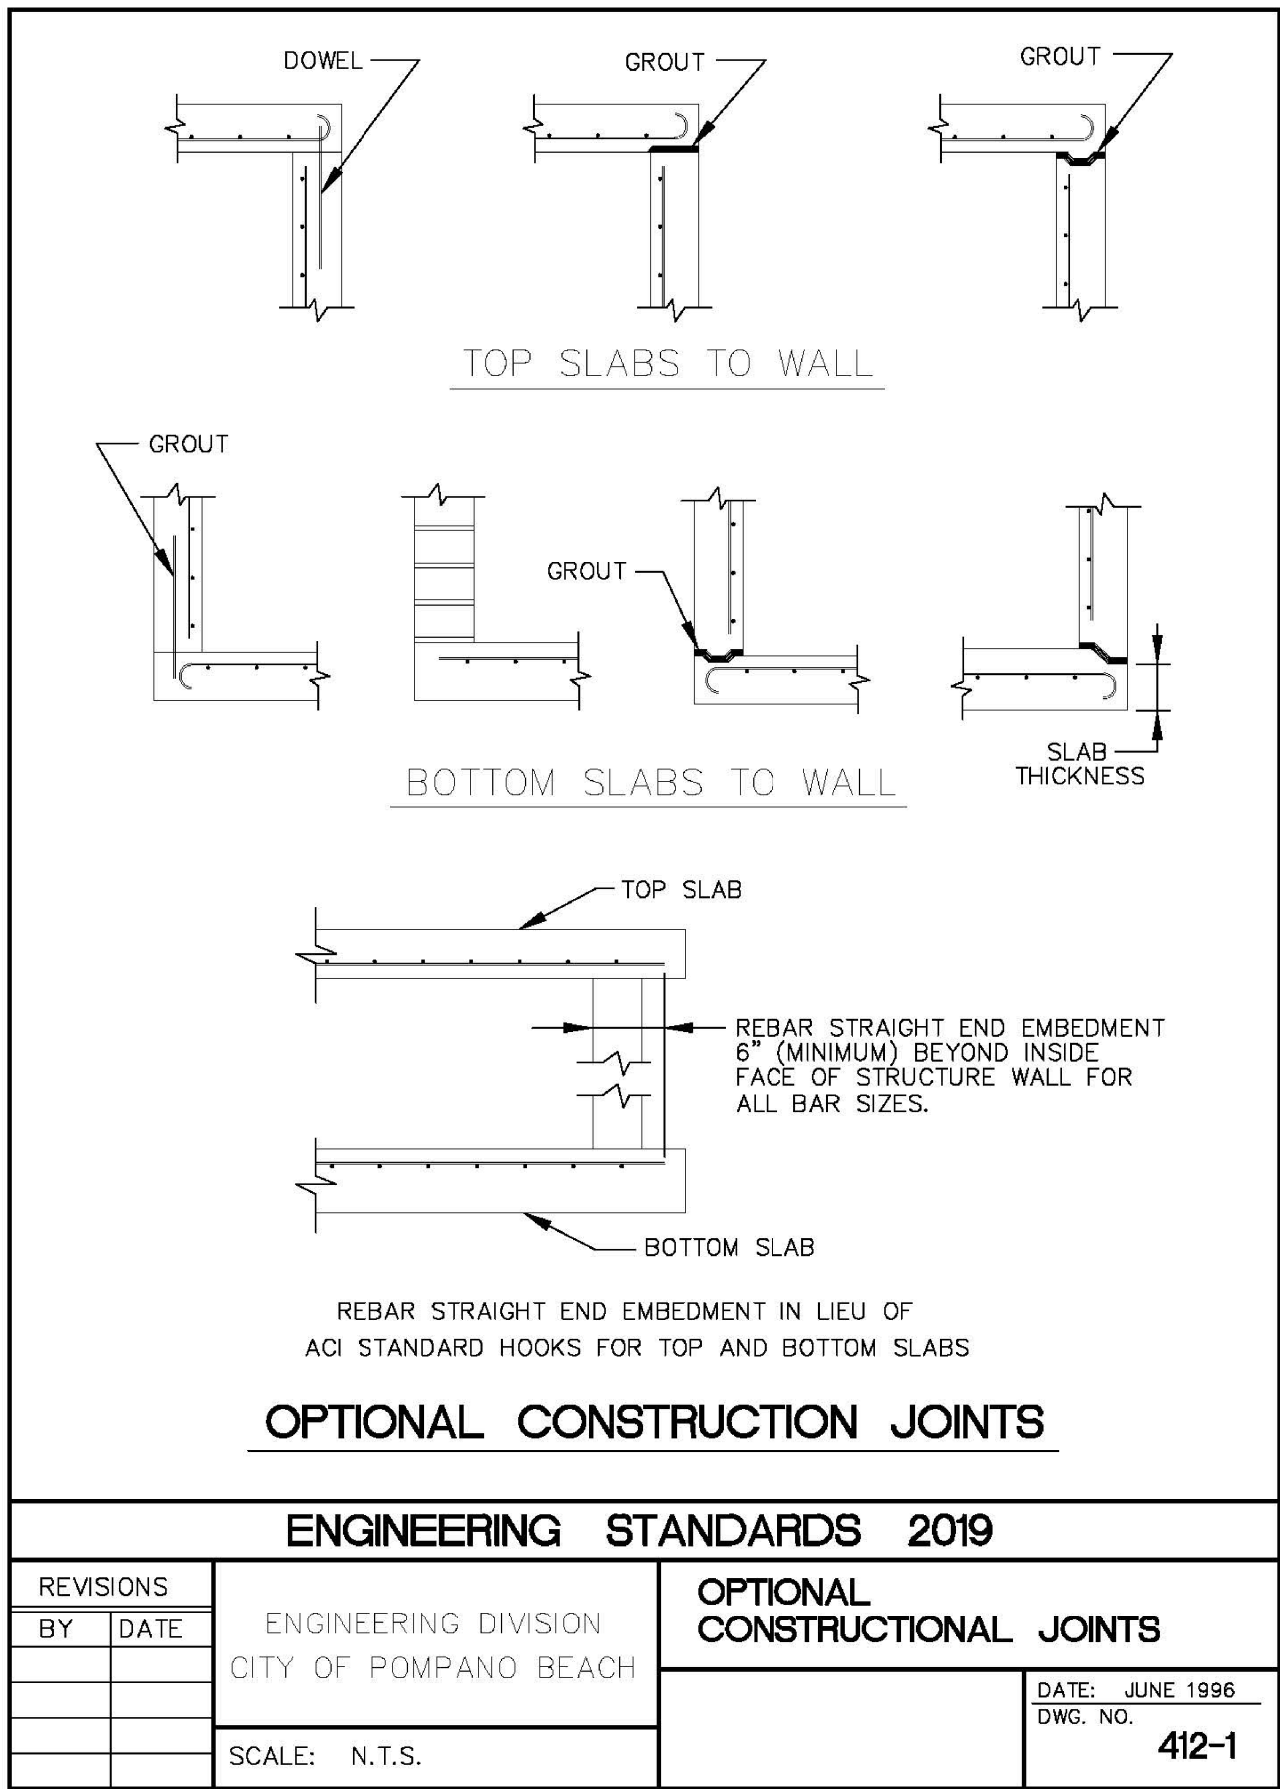


J:\City STANDARDS\2019 Standards Details\Drainage 4-3.dwg, 11/2/2018 10:33:07 AM

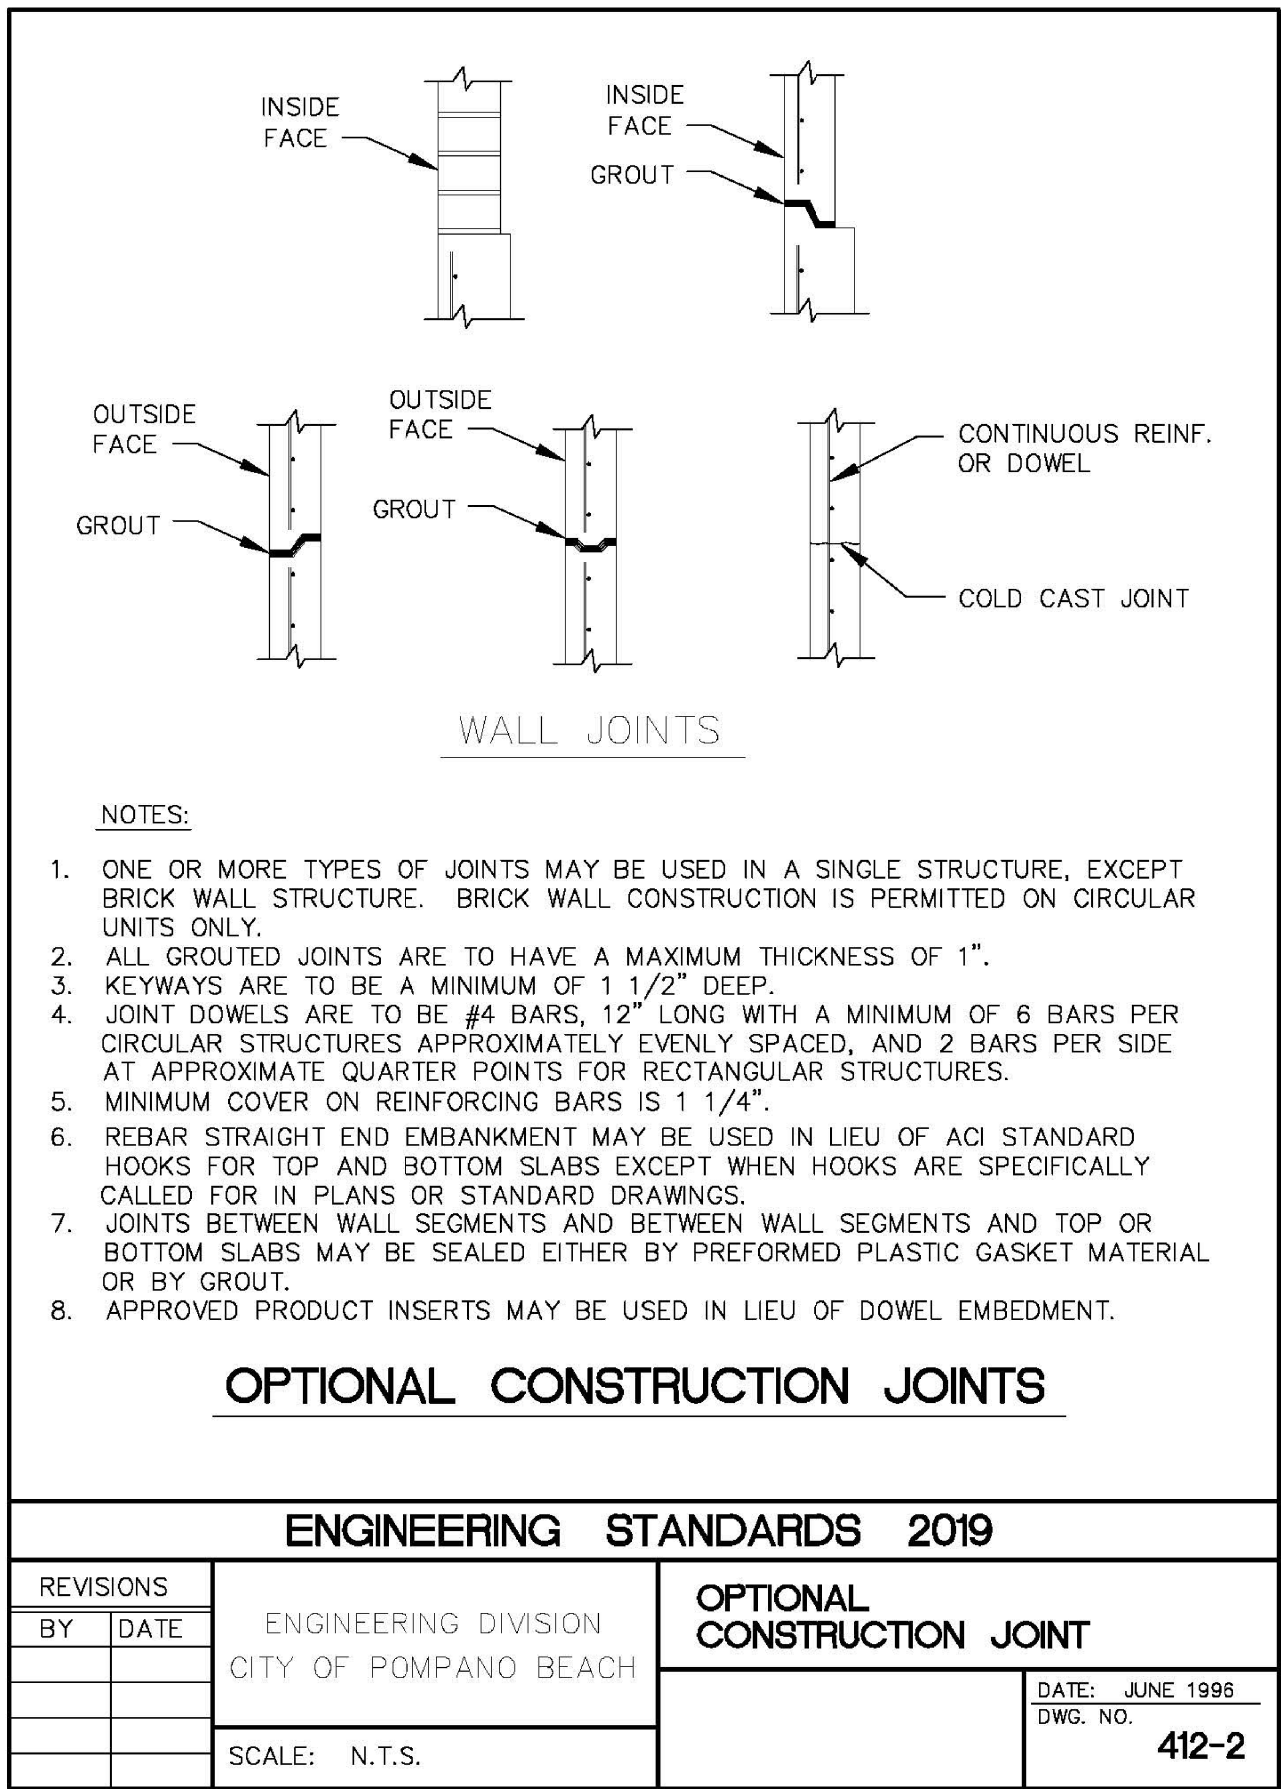

J:\City STANDARDS\2019 Standards Details\Drainage 4-3.dwg, 11/2/2018 10:33:35 AM

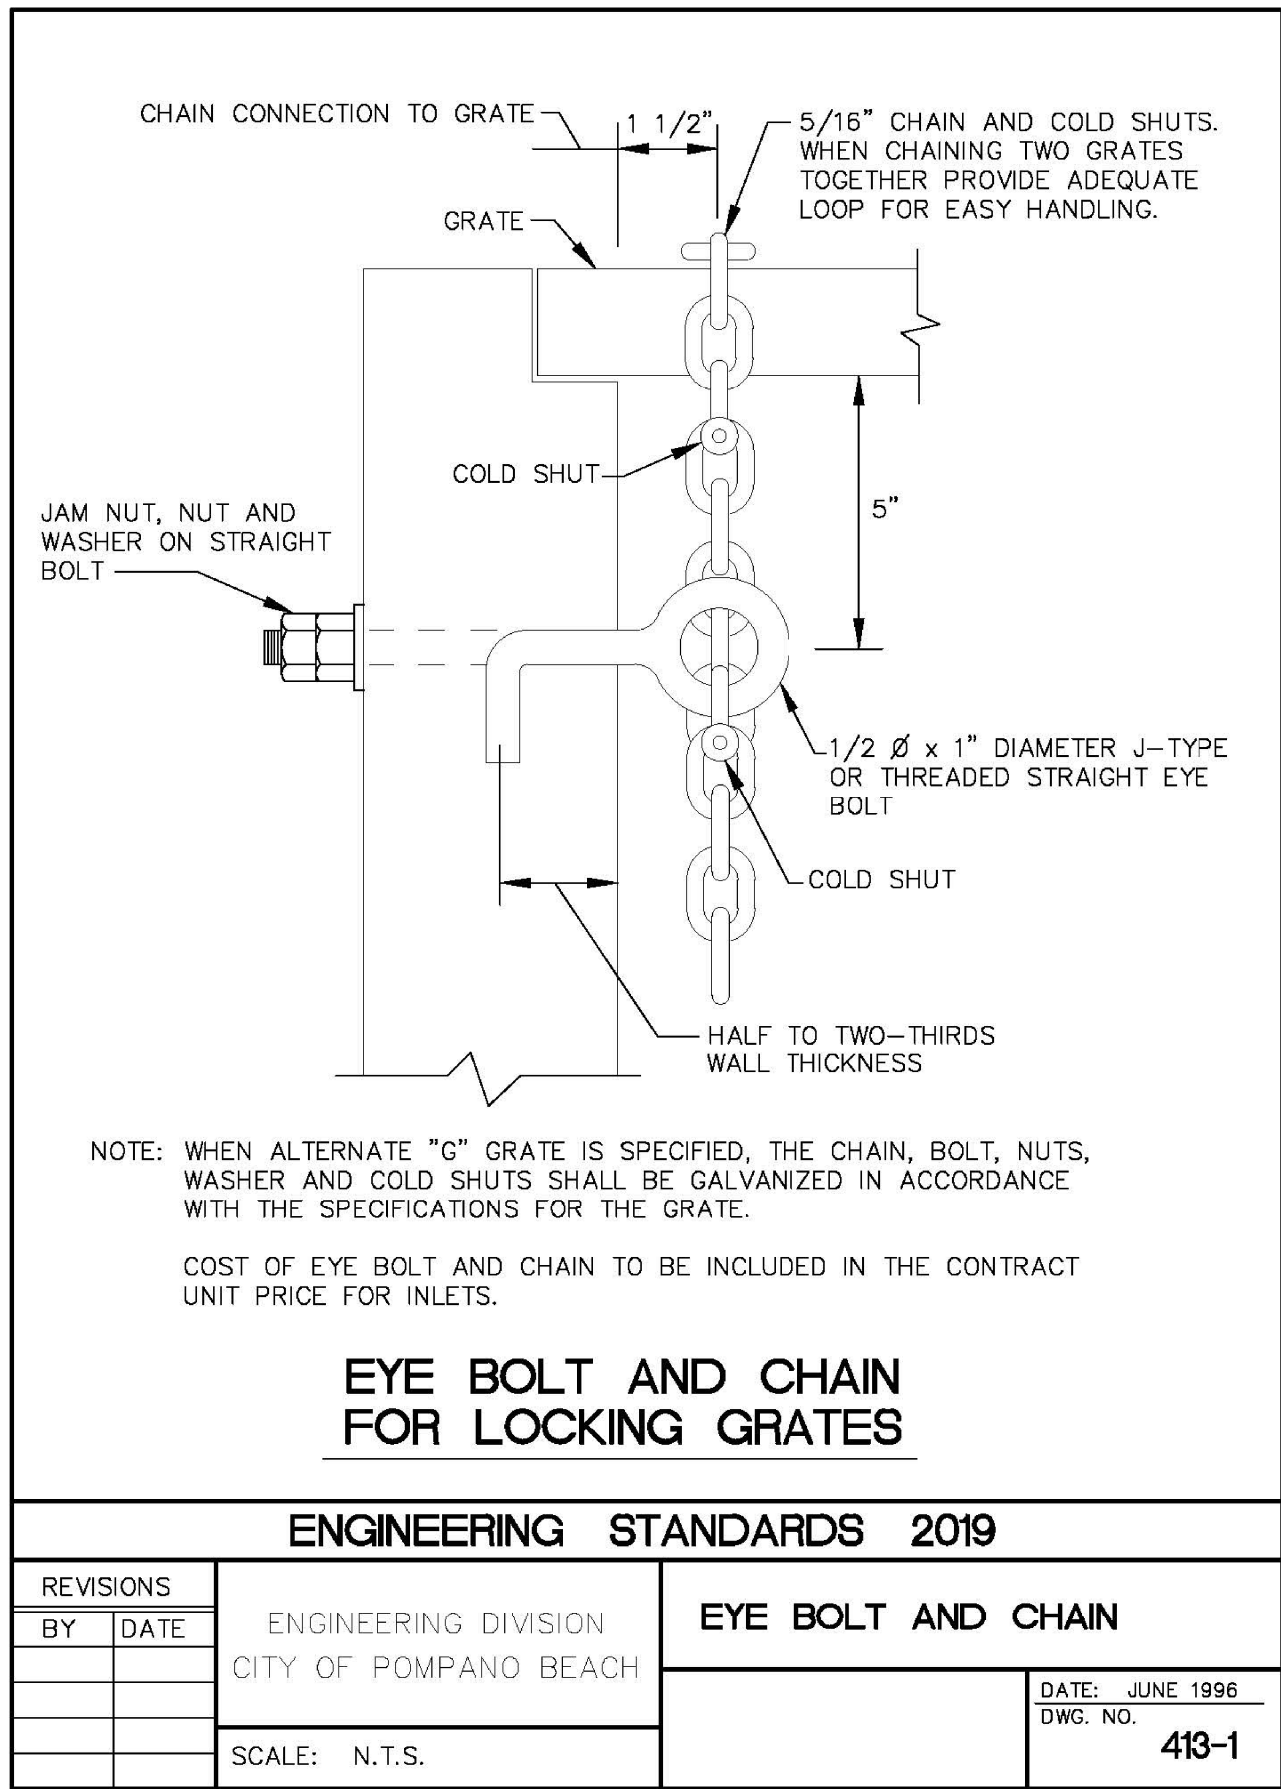

J:\City STANDARDS\2019 Standards Details\Drainage 4-3.dwg, 11/2/2018 10:34:17 AM

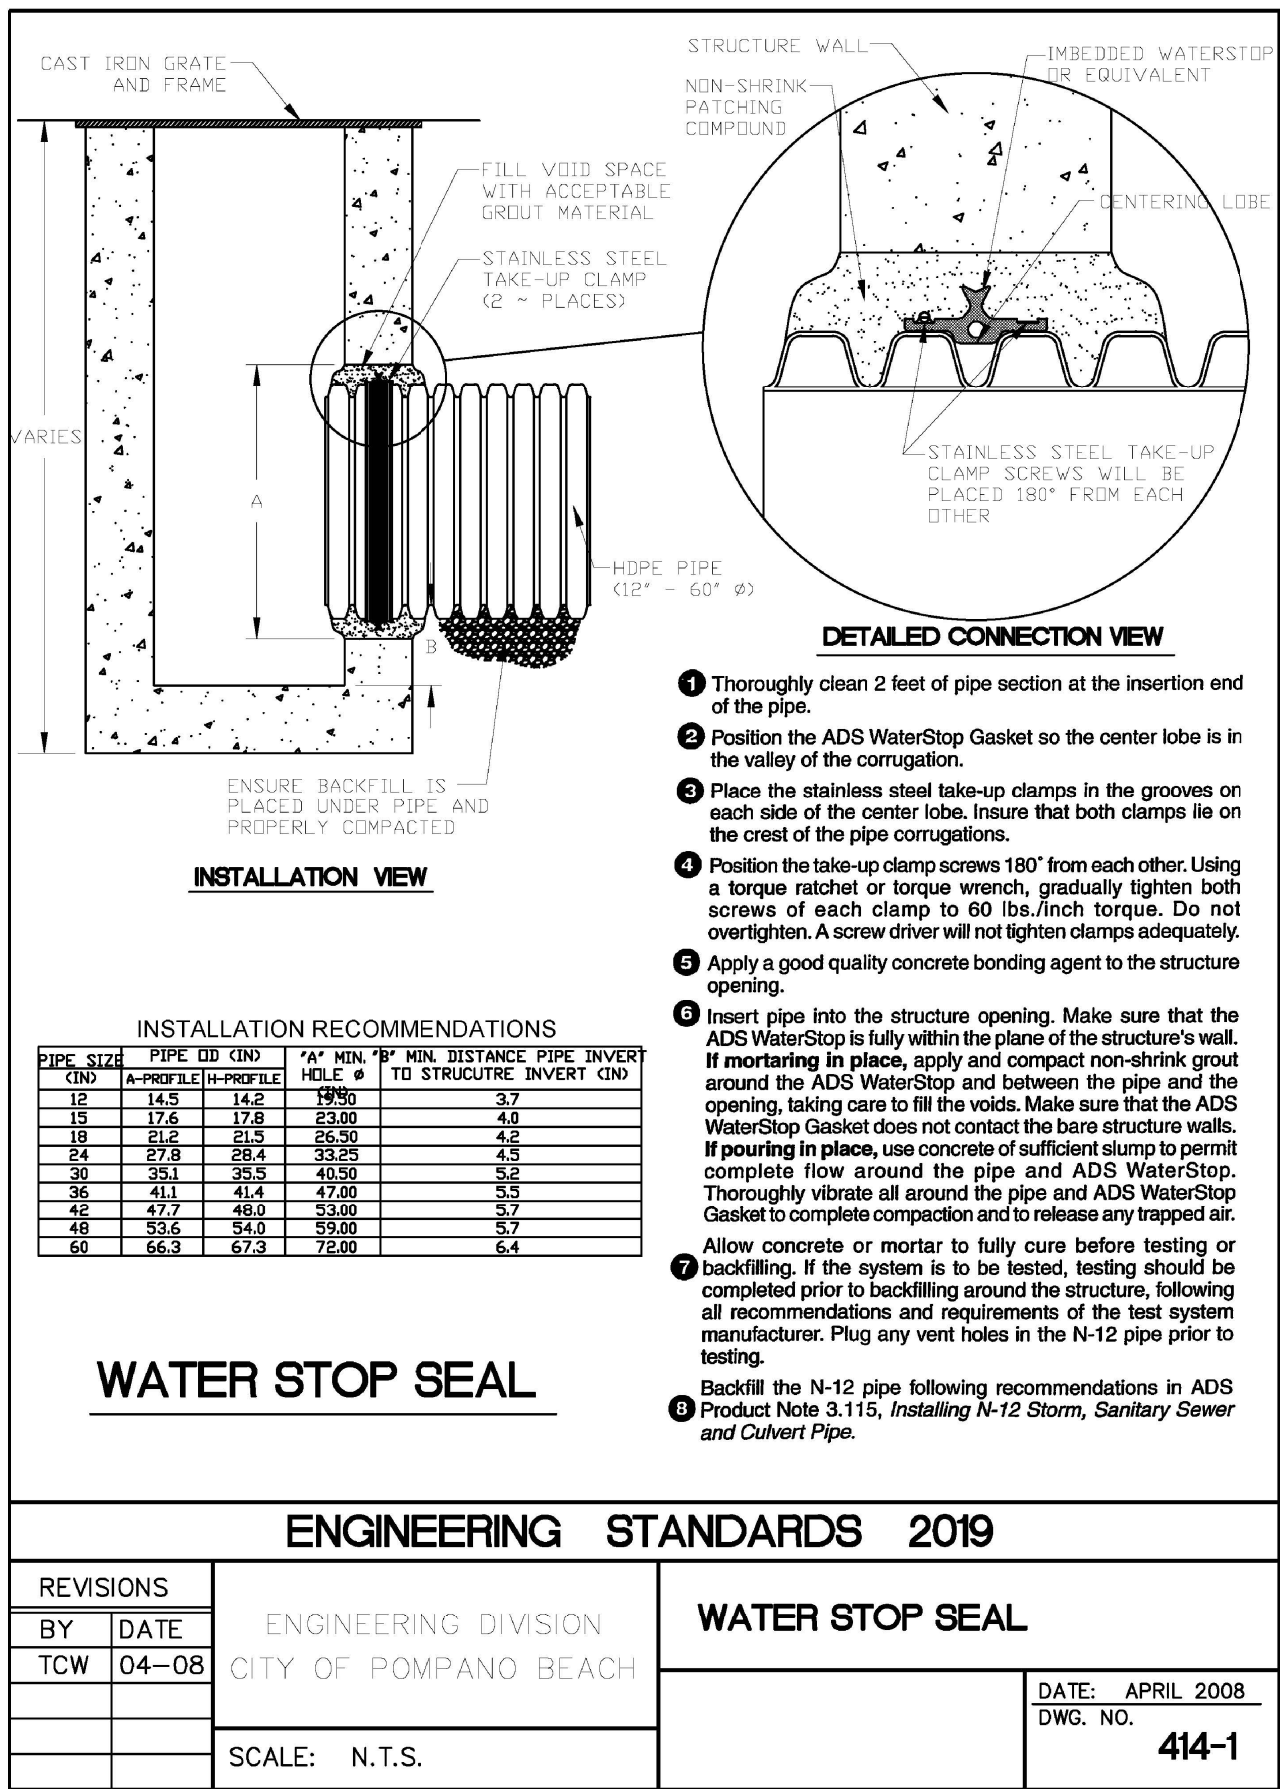

Know what's below.
Call before you dig.

CITY OF POMPAÑO BEACH
STORM DRAINAGE DETAILS

PALM AIRE TENNIS CENTER
RWB / LINARES ARCHITECTURE

WINNINGHAM & FRADLEY
ENGINEERS • PLANNERS • SURVEYORS
4411 STREET • OAKLAND PARK, FL 33334
office: 954-771-1414 • fax: 954-771-0268 • www.winfrad.com

DESIGNED: AMF	DATE: 10/2024	PUBLISHED: 3/12/2025, 10:54:59 AM
DRAWN: AMF	DATE: 10/2024	PROJECT NUMBER: 22036
CHECKED: BMP	DATE: PZ23-1200009	SHEET: DD2 OF 2