

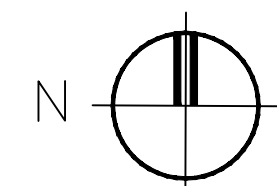


W/ MCL ID

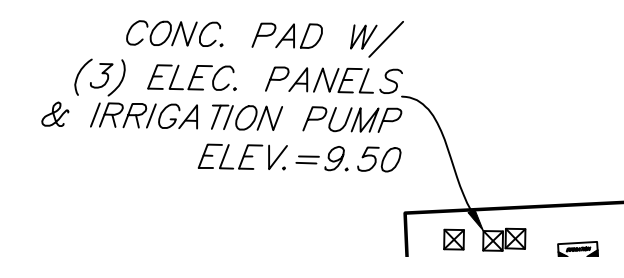

IRRIGATION PLAN

SCALE: 1" = 20'-0"

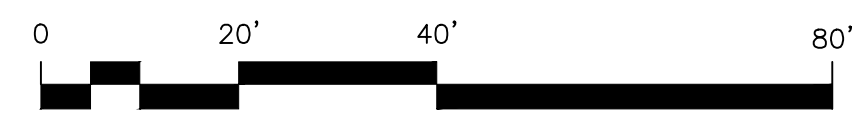

P&Z

PZ23-1200009

03/05/2025

DRWG. TITLE : IRRIGATION PLAN

PROJECT : FLORIDA INDOOR TENNIS

WEST ATLANTIC BOULEVARD 33069

POMPANO BEACH, FLORIDA

CLIENT : RWB LINARES ARCHITECTURE

SEAL

PROJECT NO. 22-144

DRAWN BY WKT

DESIGNED BY WKT

CHECKED BY WKT

DATE : 01-17-23

DWG. NO. LI-2

SHT. NO. 2 of 3

REVISIONS : 12-08-23

08-22-24

11-21-24

01-12-25



TONNING & ASSOCIATES, INC.
Landscape Architecture & Land Planning
Landscape Architect - Florida License #6666709
4855 NW 92 Terrace 33067
Coral Springs, Florida
Tel: 561-414-8269 Email: wtonning@tonningandassociates.com

WAYNE K. TONNING, RLA
RLA #6666709