

2101 East Elevation Building Existing Facade Dimensions

Facade Dimensions

312"H x 427.5'W.


Sign band 154"H.

Existing Signs

Jerry's Casual Patio: 260"W x 24"H.

AC Supply: 96"W x 48"H.

We are not proposing new signs.

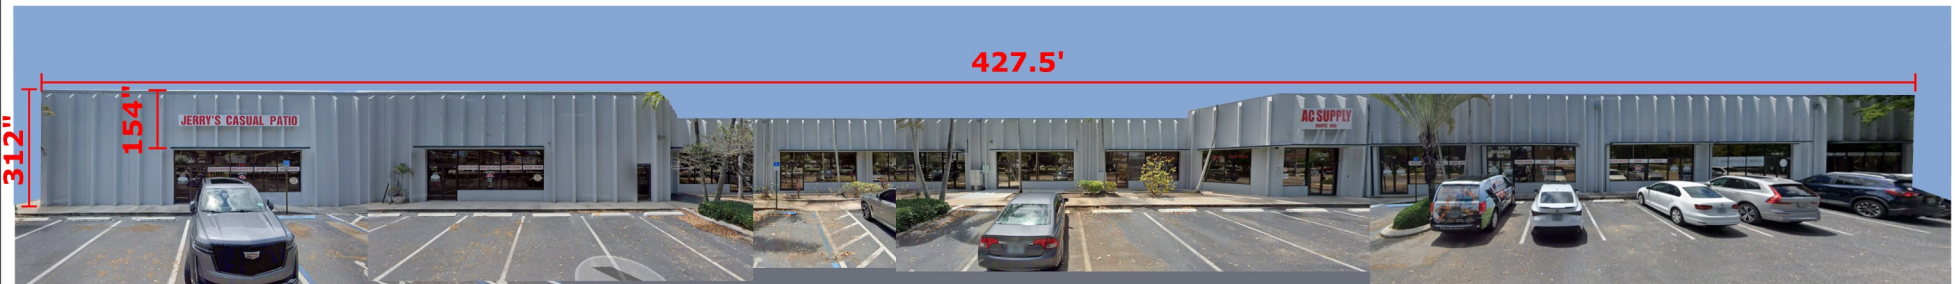

I approve for size, spelling, and colors, understanding that any corrections requested after signing of this proof, will result in reasonable extra charges.

Name: _____

Signature: _____ Date: _____



AAC

PZ24-80000012
01/06/2026

754-300-9493

Customer:

2099 & 2101 W Atlantic Blvd
Pompano Beach FL 33069