

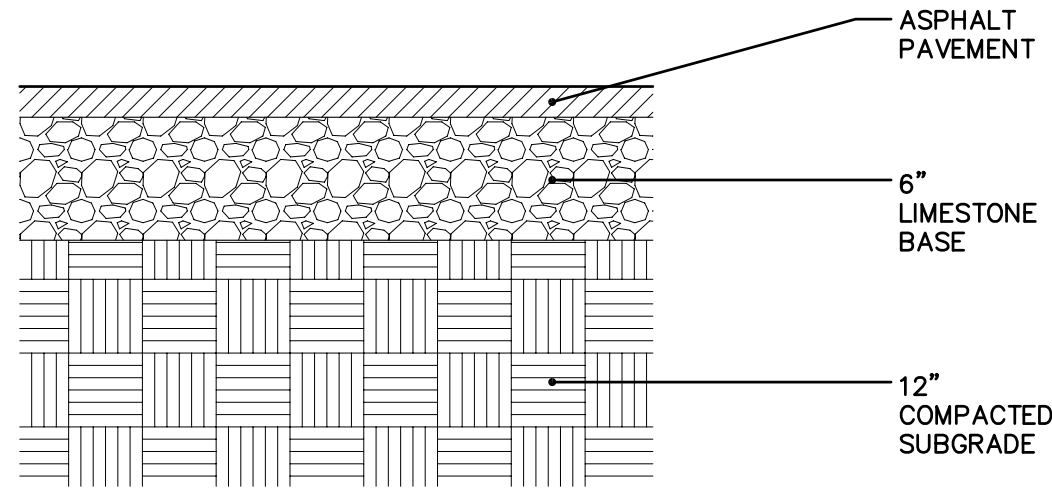
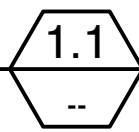




TYPICAL WHEEL STOP  
SCALE: NTS

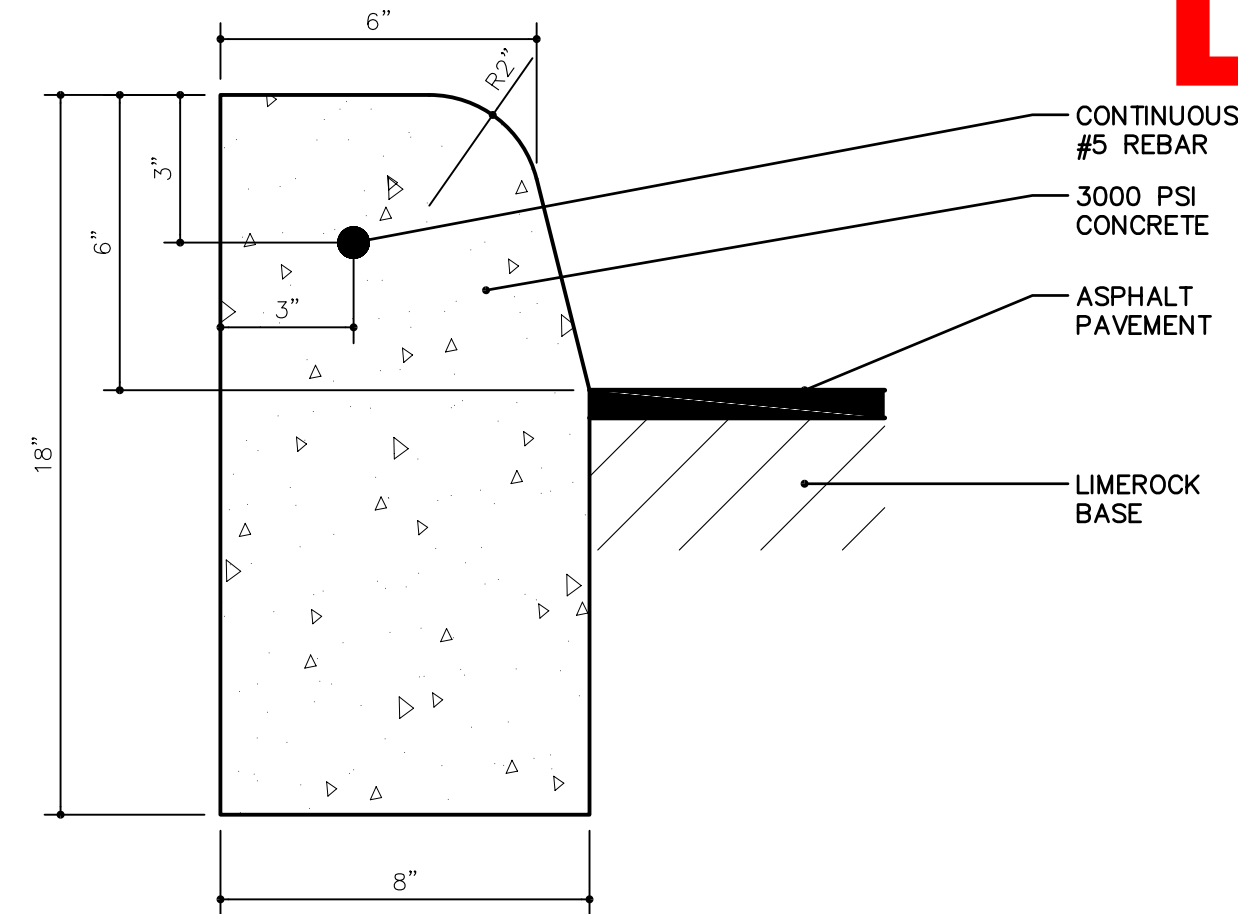



ASPHALT DETAIL  
SCALE: NTS

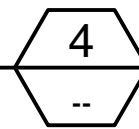



TYPE "D" CONCRETE CURB  
SCALE: NTS

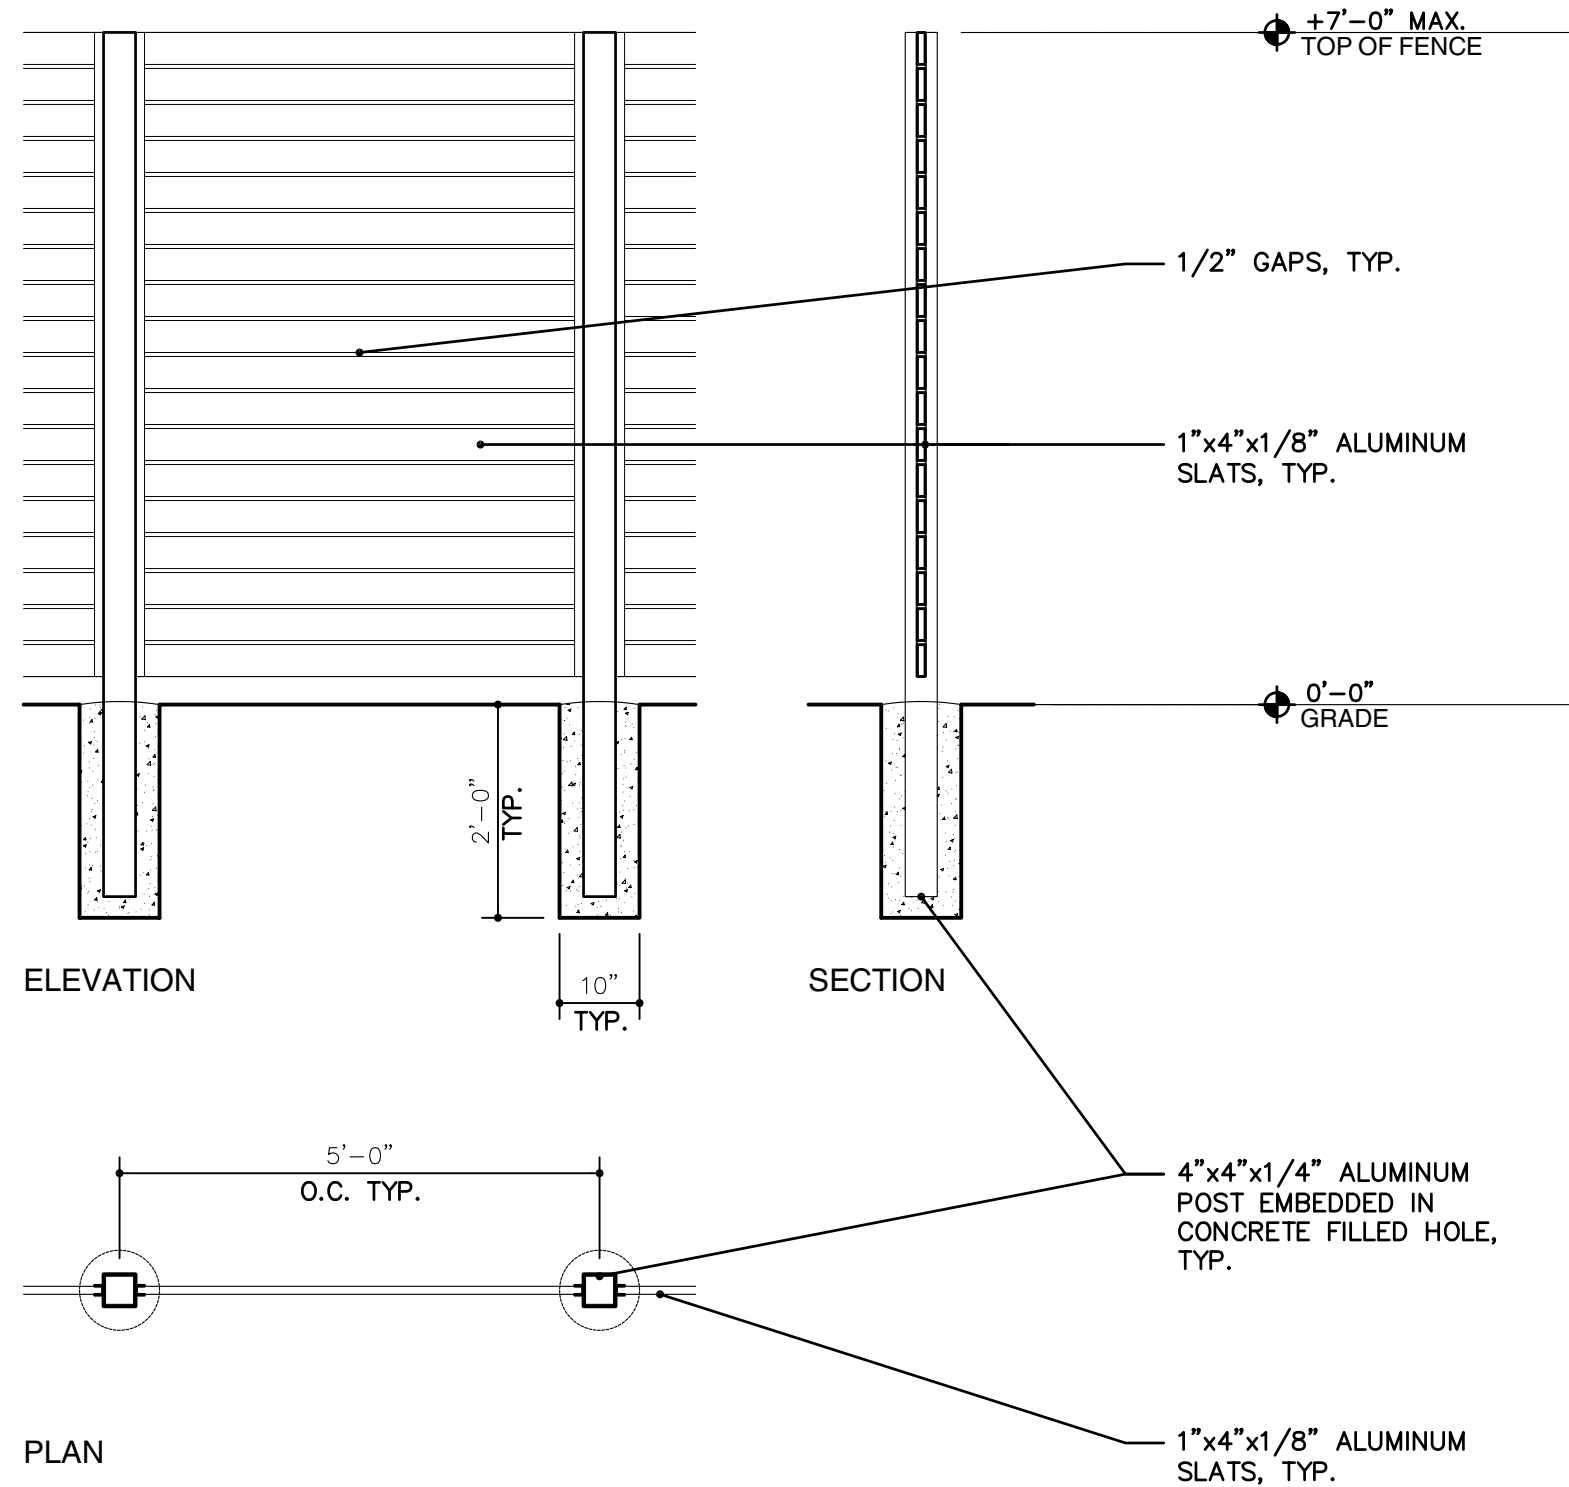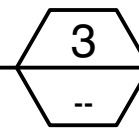



ALUMINUM FENCE DETAILS  
SCALE: 1/2"=1'-0"

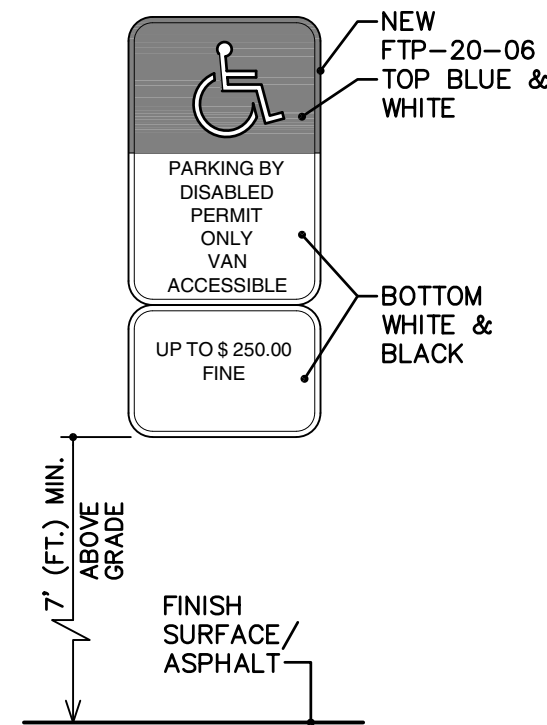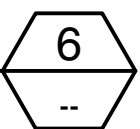



DISABLED PARKING DETAIL  
SCALE: NTS

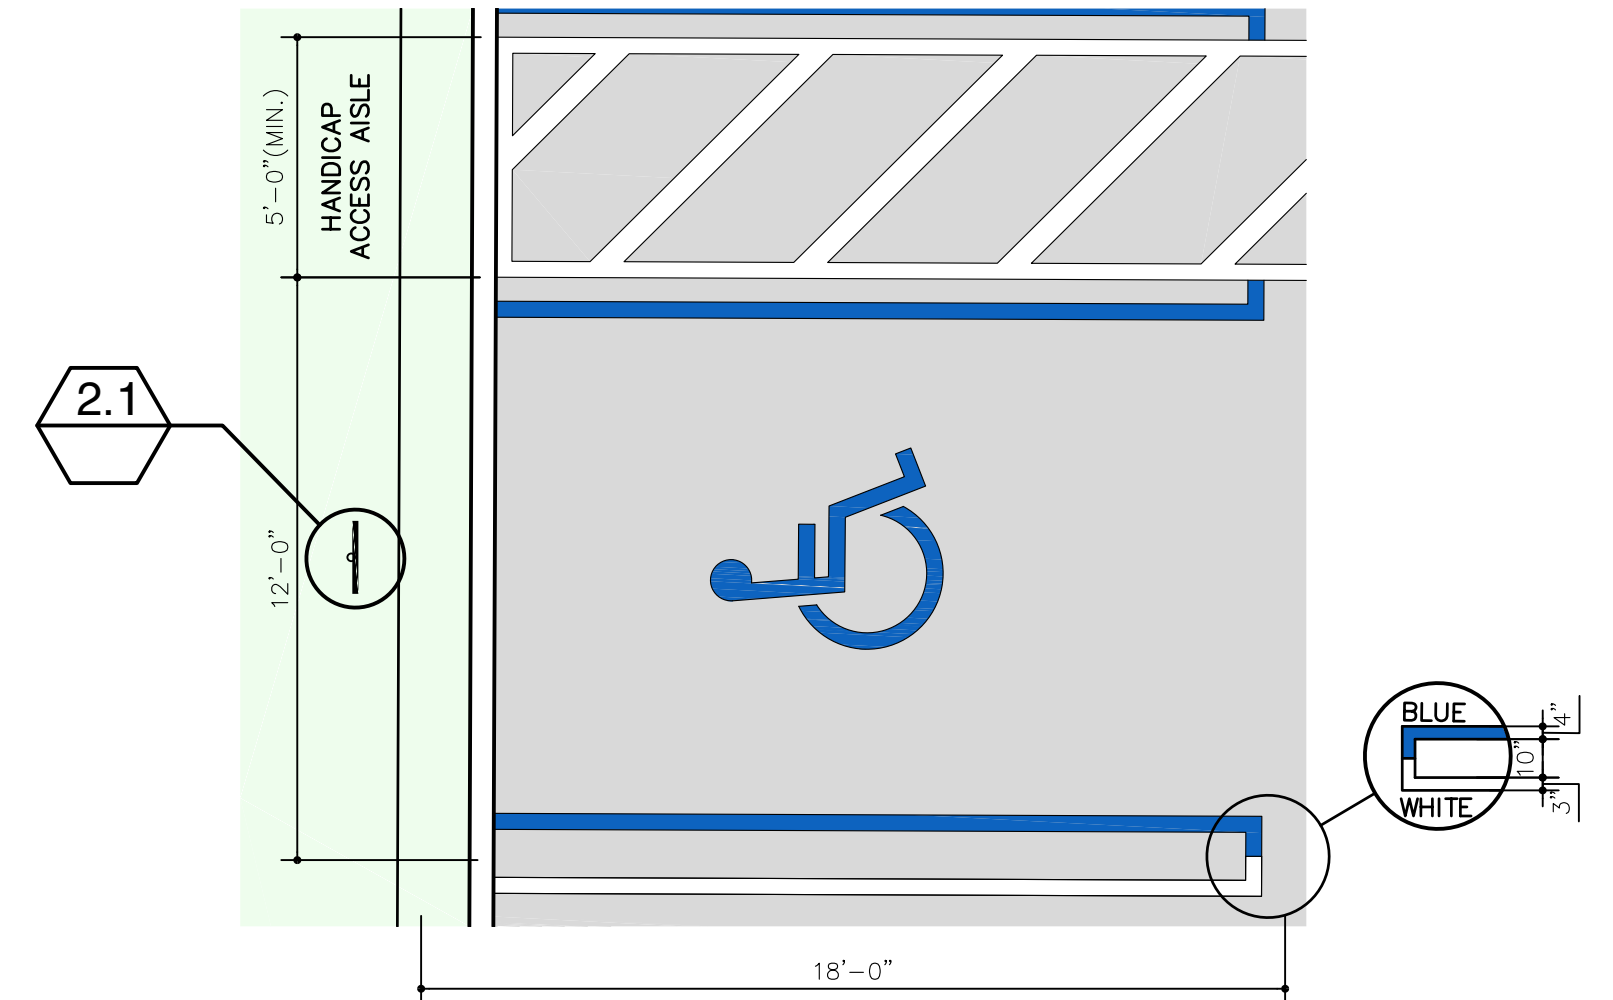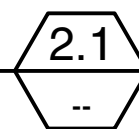

ADA PARKING STALL  
SCALE: 1/4"=1'-0"

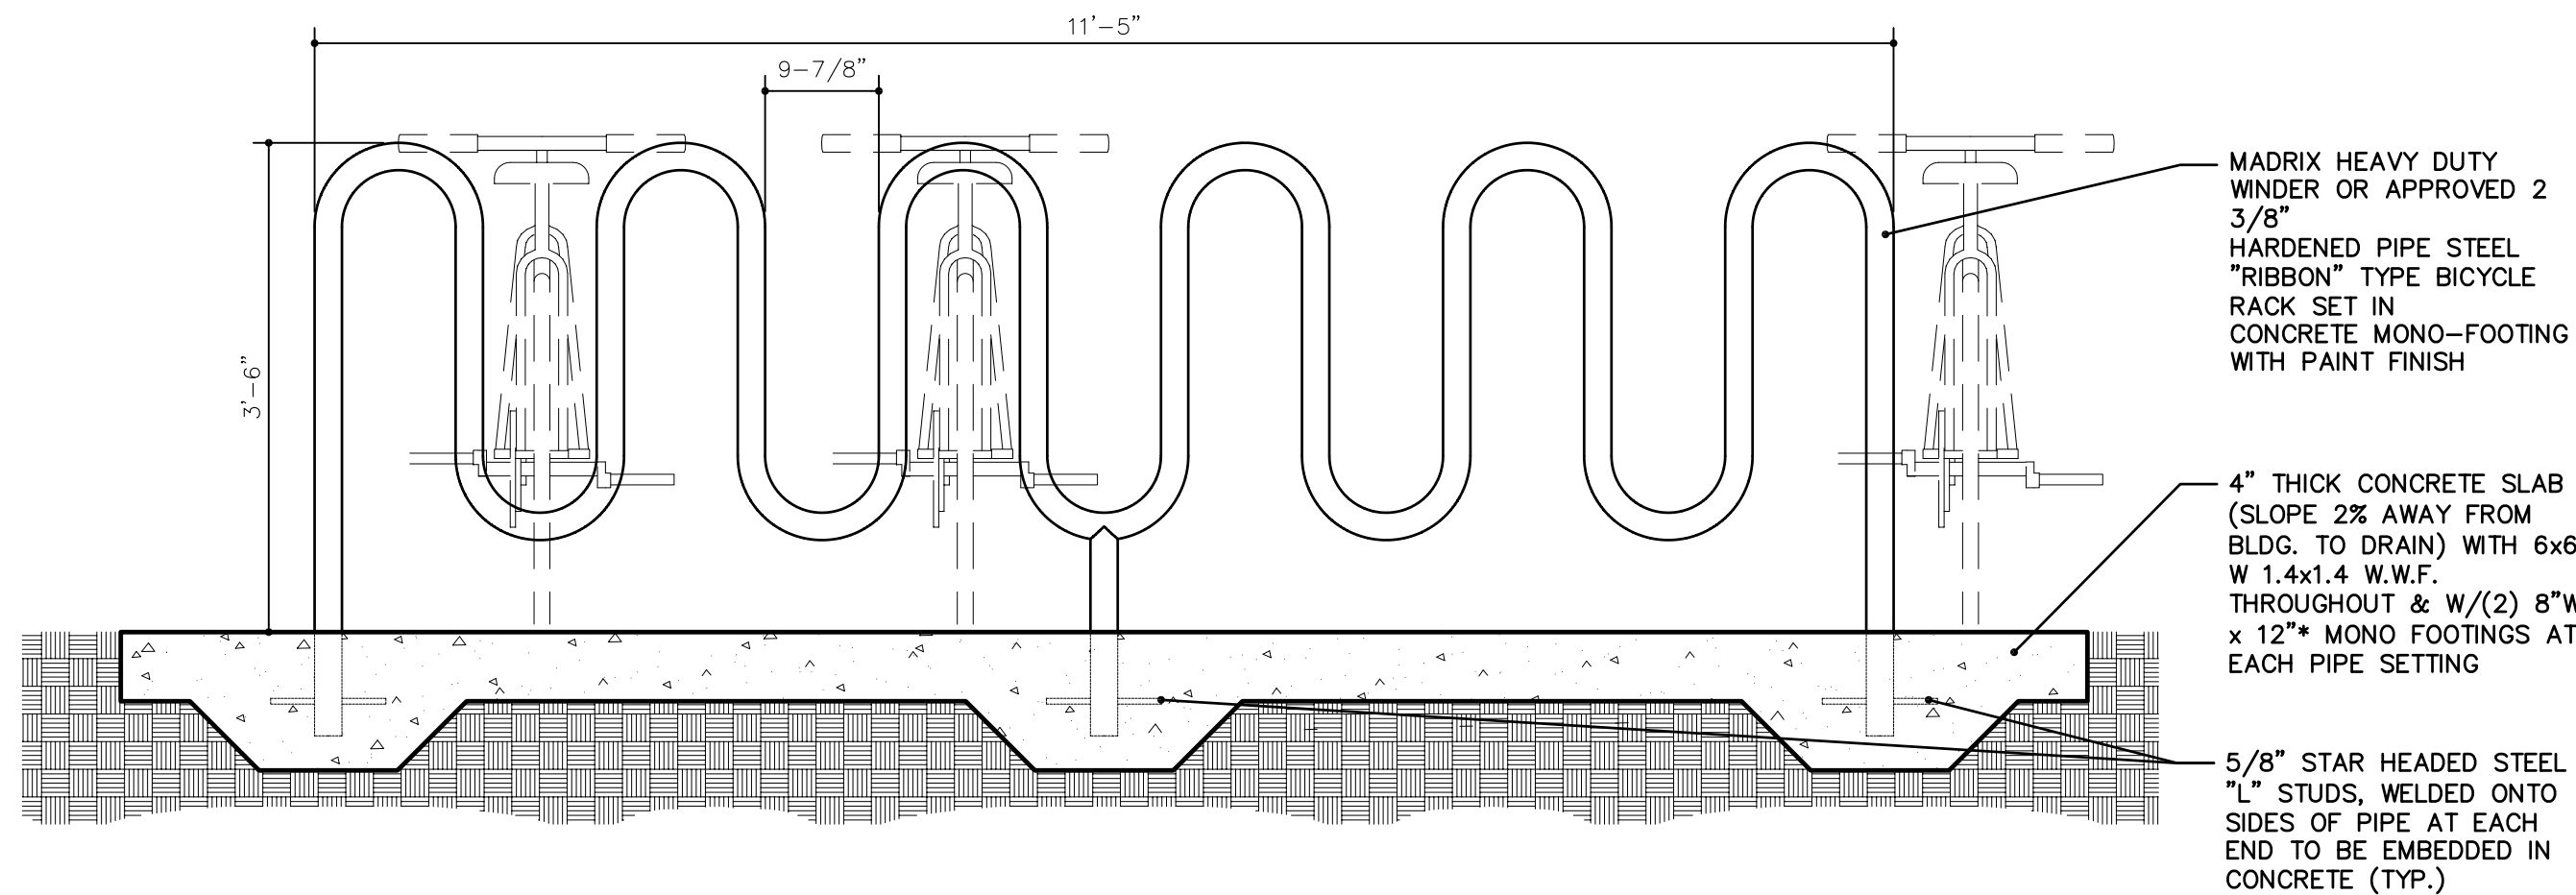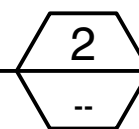

BICYCLE PARKING DETAIL  
SCALE: 3/4"=1'-0"

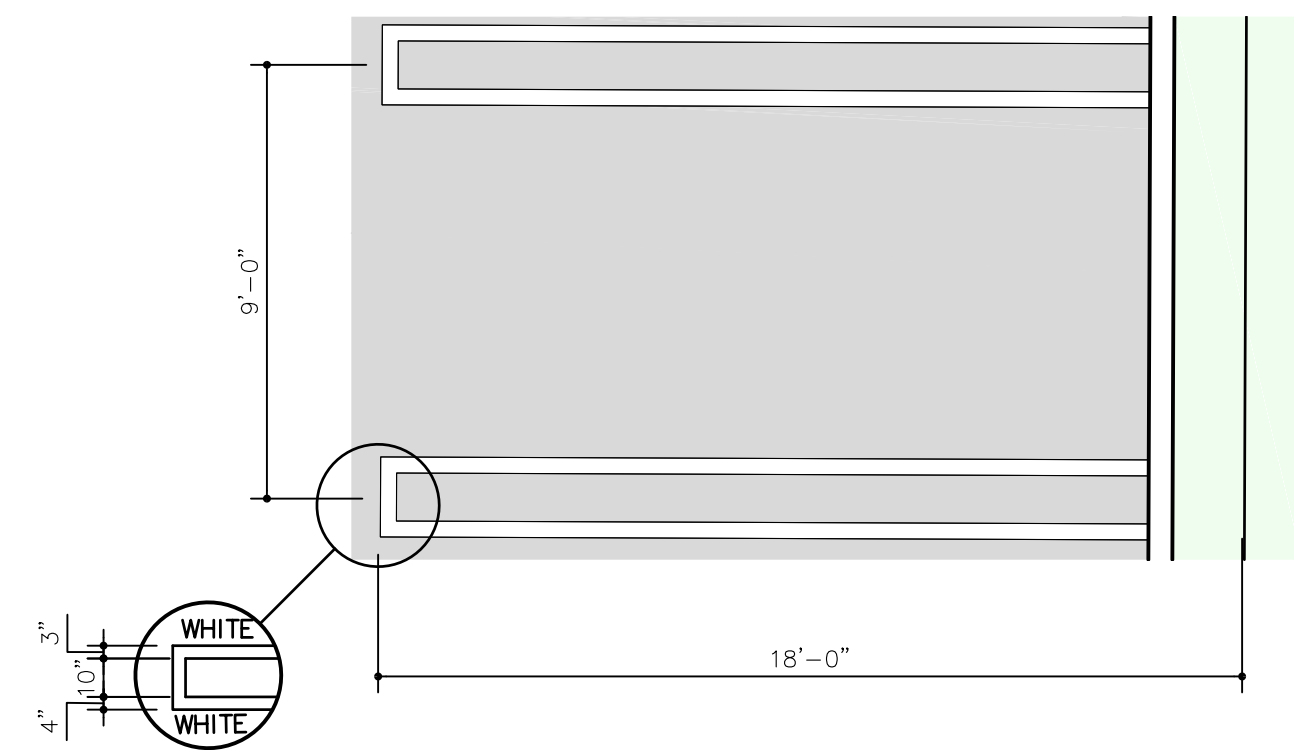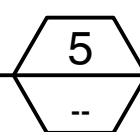

TYPICAL PARKING STALL  
SCALE: 1/4"=1'-0"

