
ADA DETECTABLE WARNING MAT DETAILS
SCALE: NTS


4

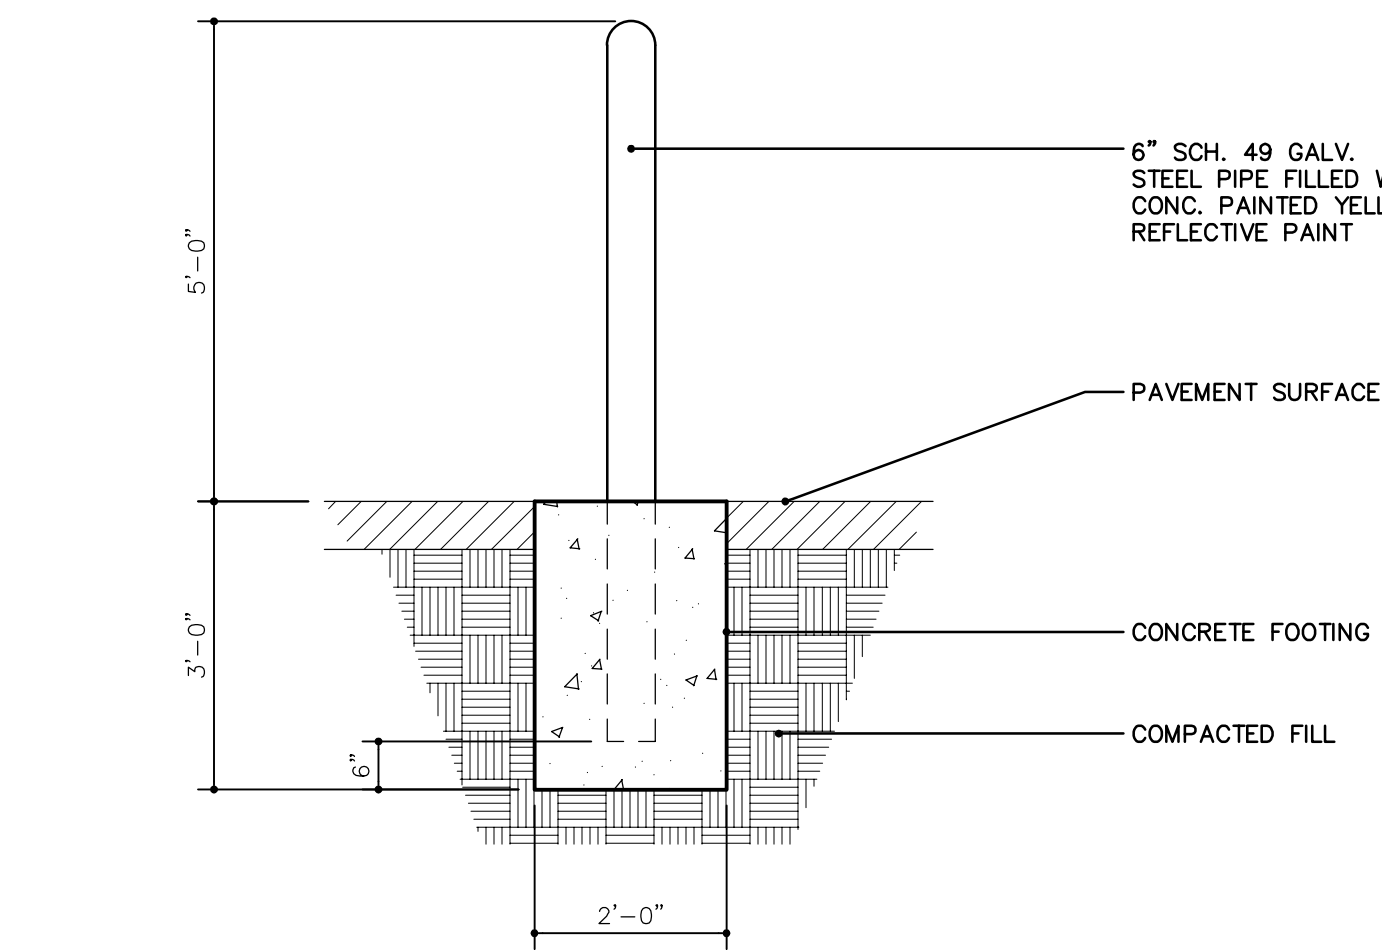

METAL BOLLARD DETAIL

SCALE: 1/2"=1'-0"


2

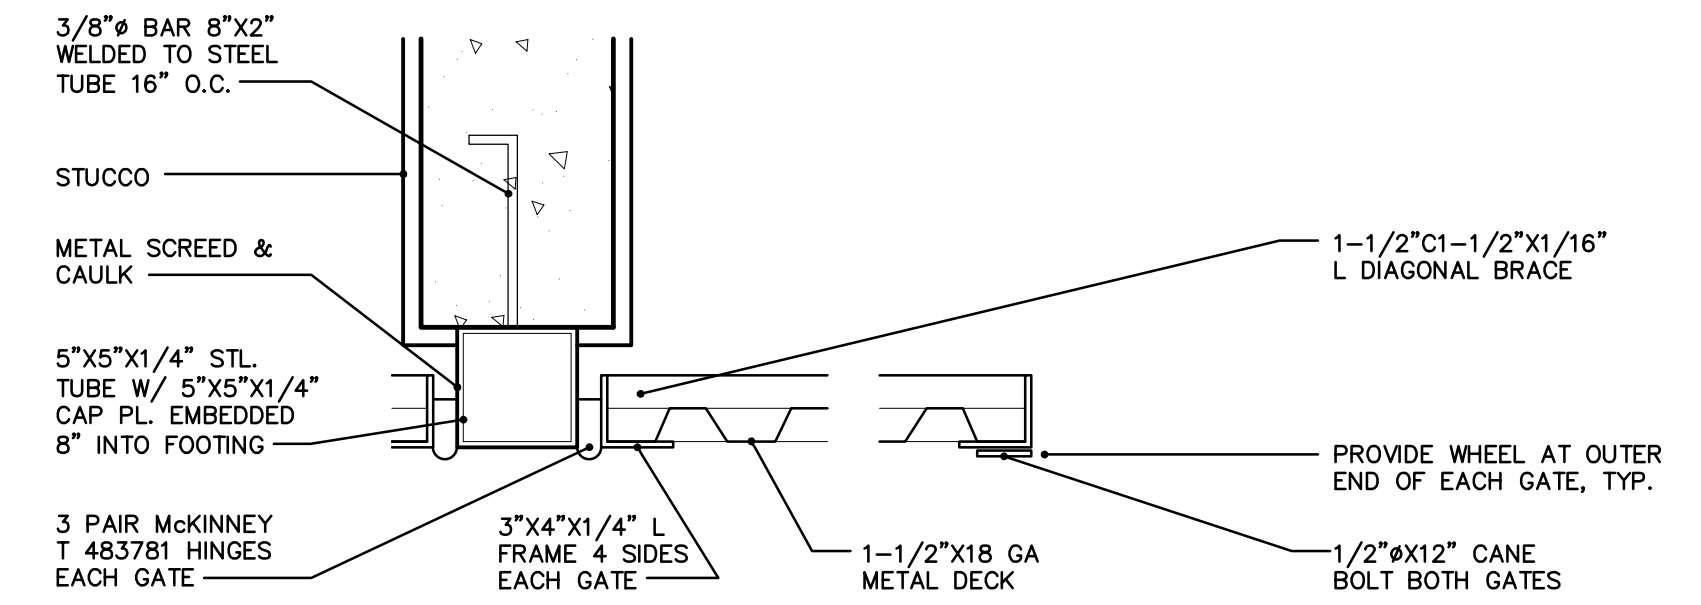


GATE JAMB DETAIL

SCALE: 1-1/2"=1'-0"


1.1

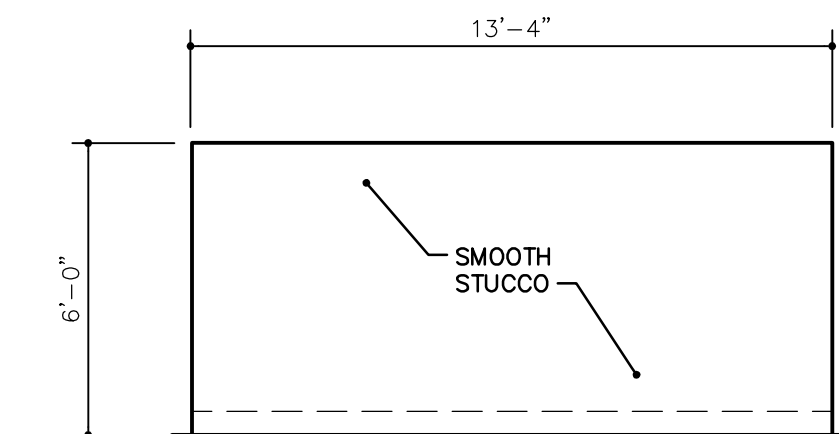

REAR

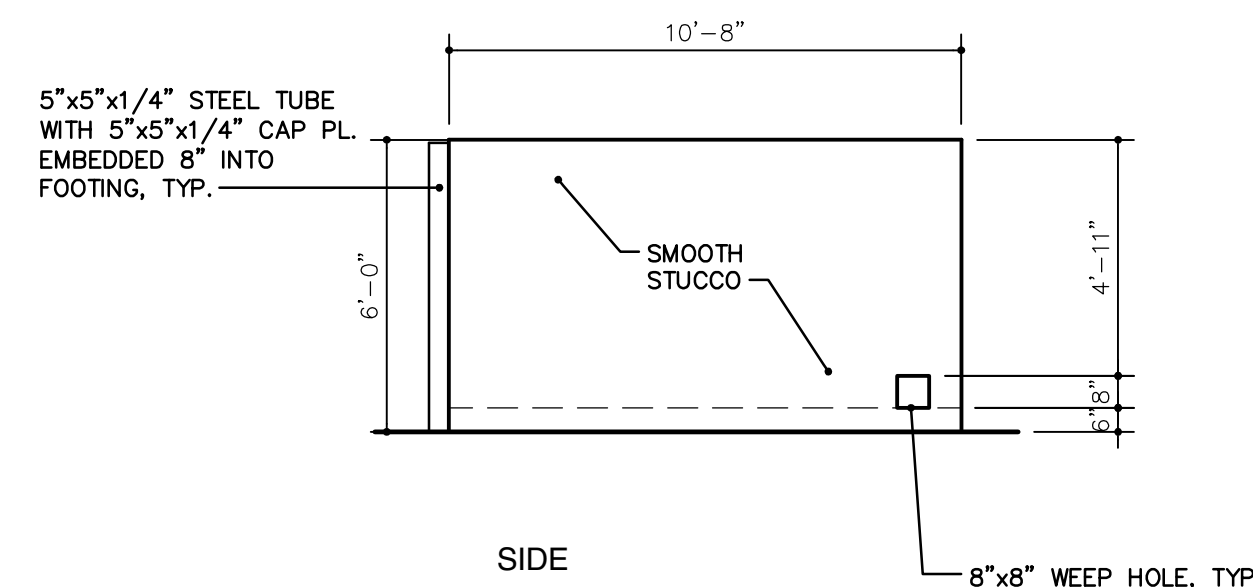

SIDE

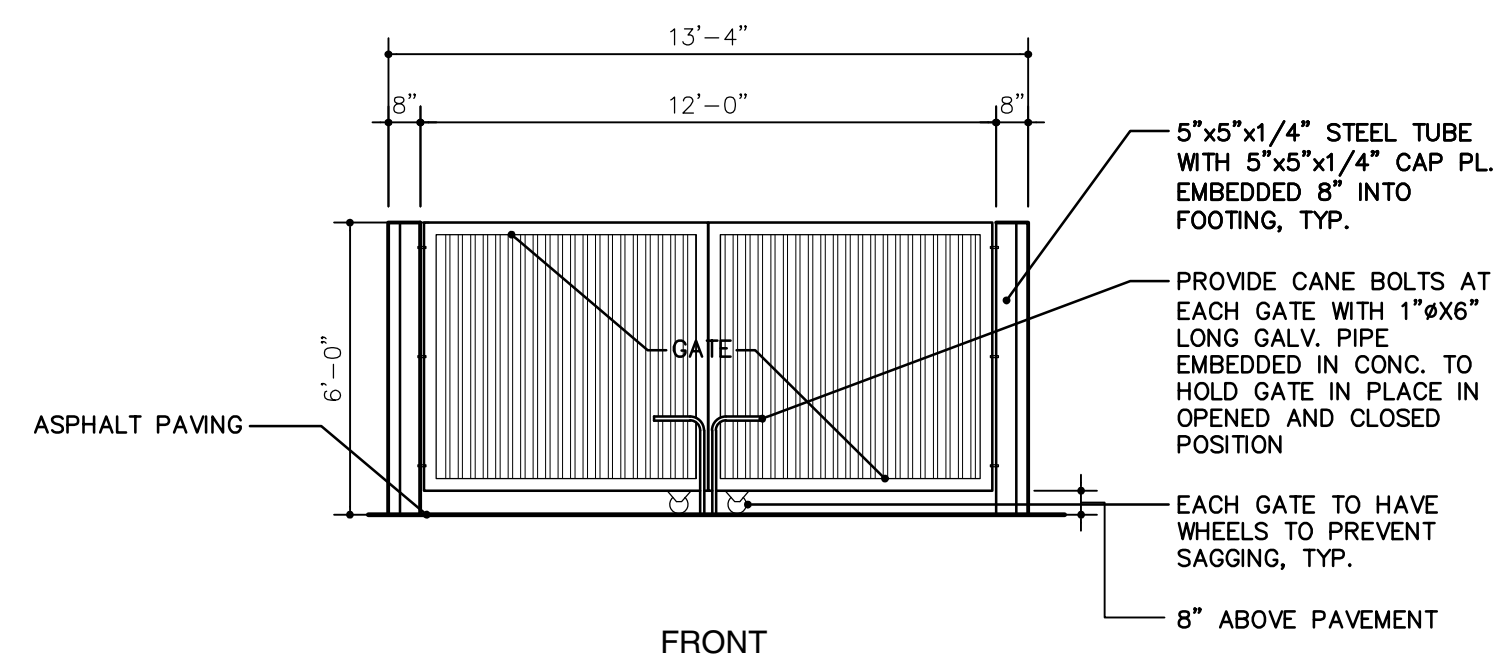


FRONT

DUMPSTER ELEVATIONS

SCALE: 1/4"=1'-0"


3

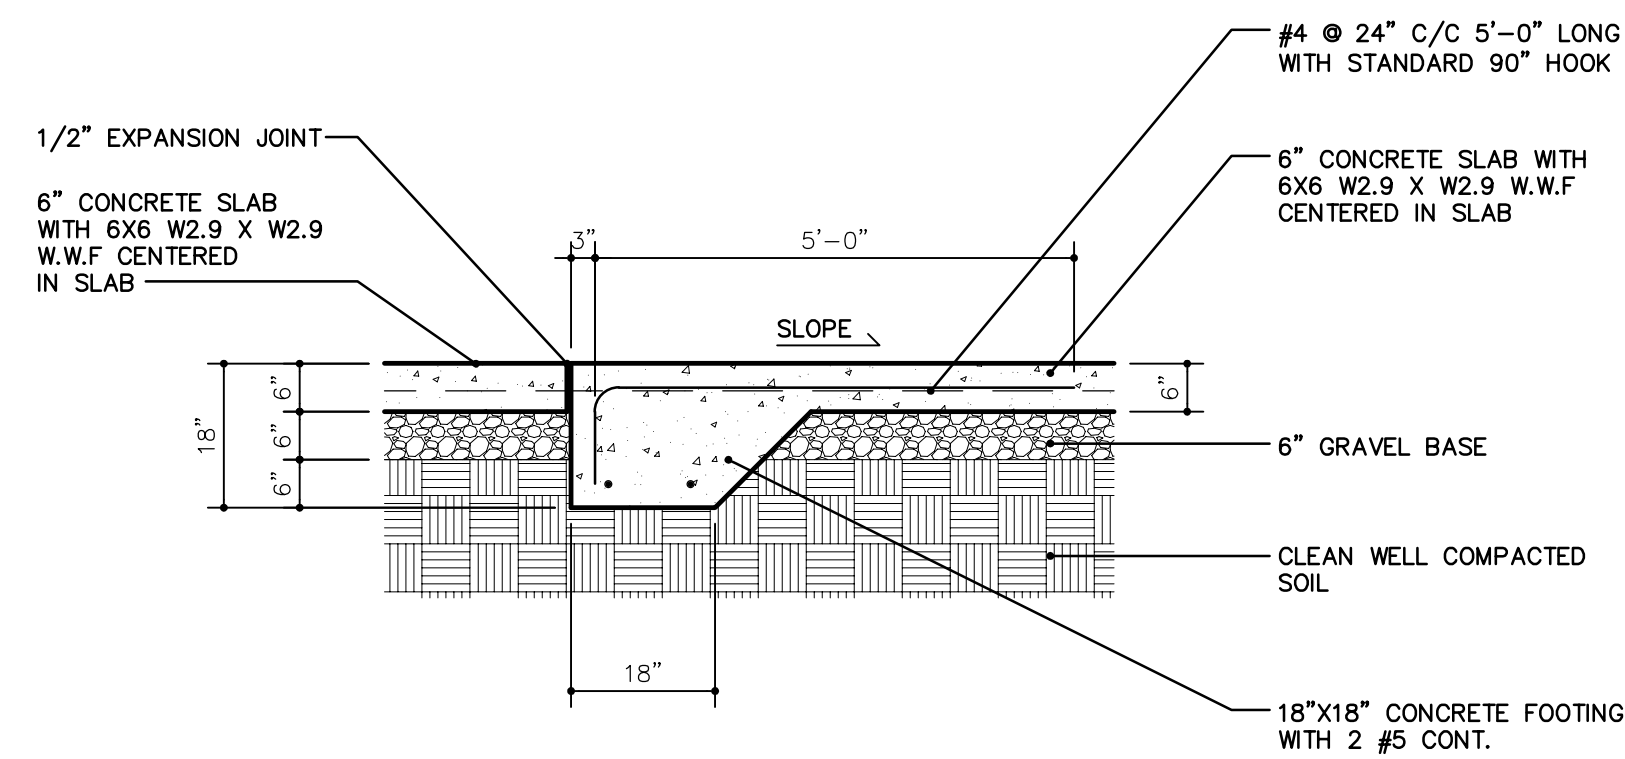

SECTION AT SLAB FOOTING

SCALE: 1/2"=1'-0"


1.3

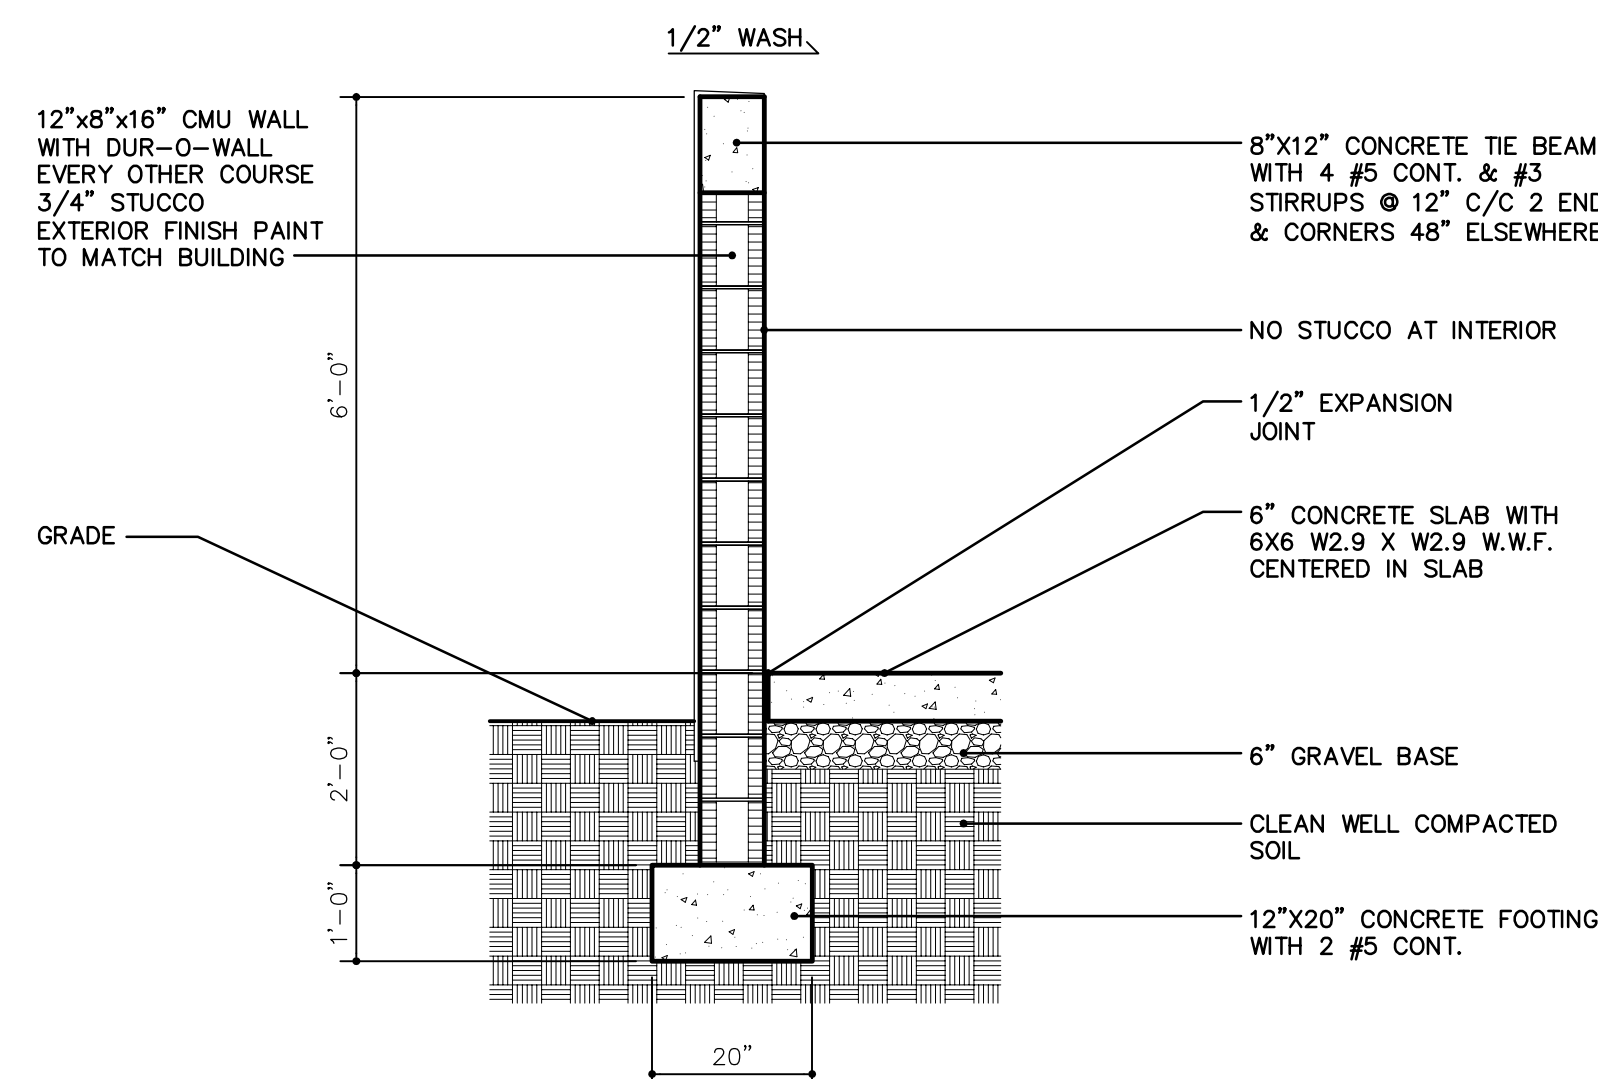


WALL DETAIL

SCALE: 1/2"=1'-0"

1.2

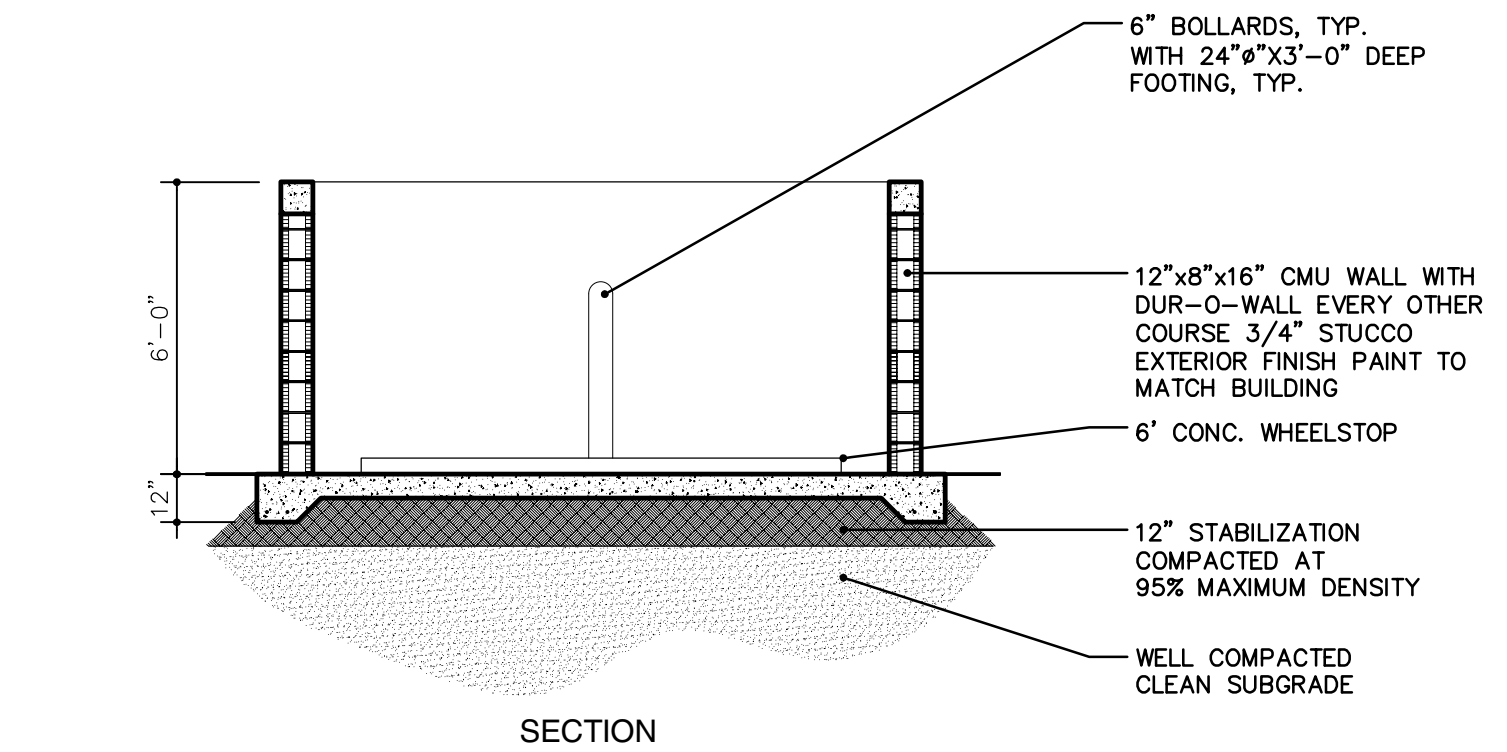

SECTION

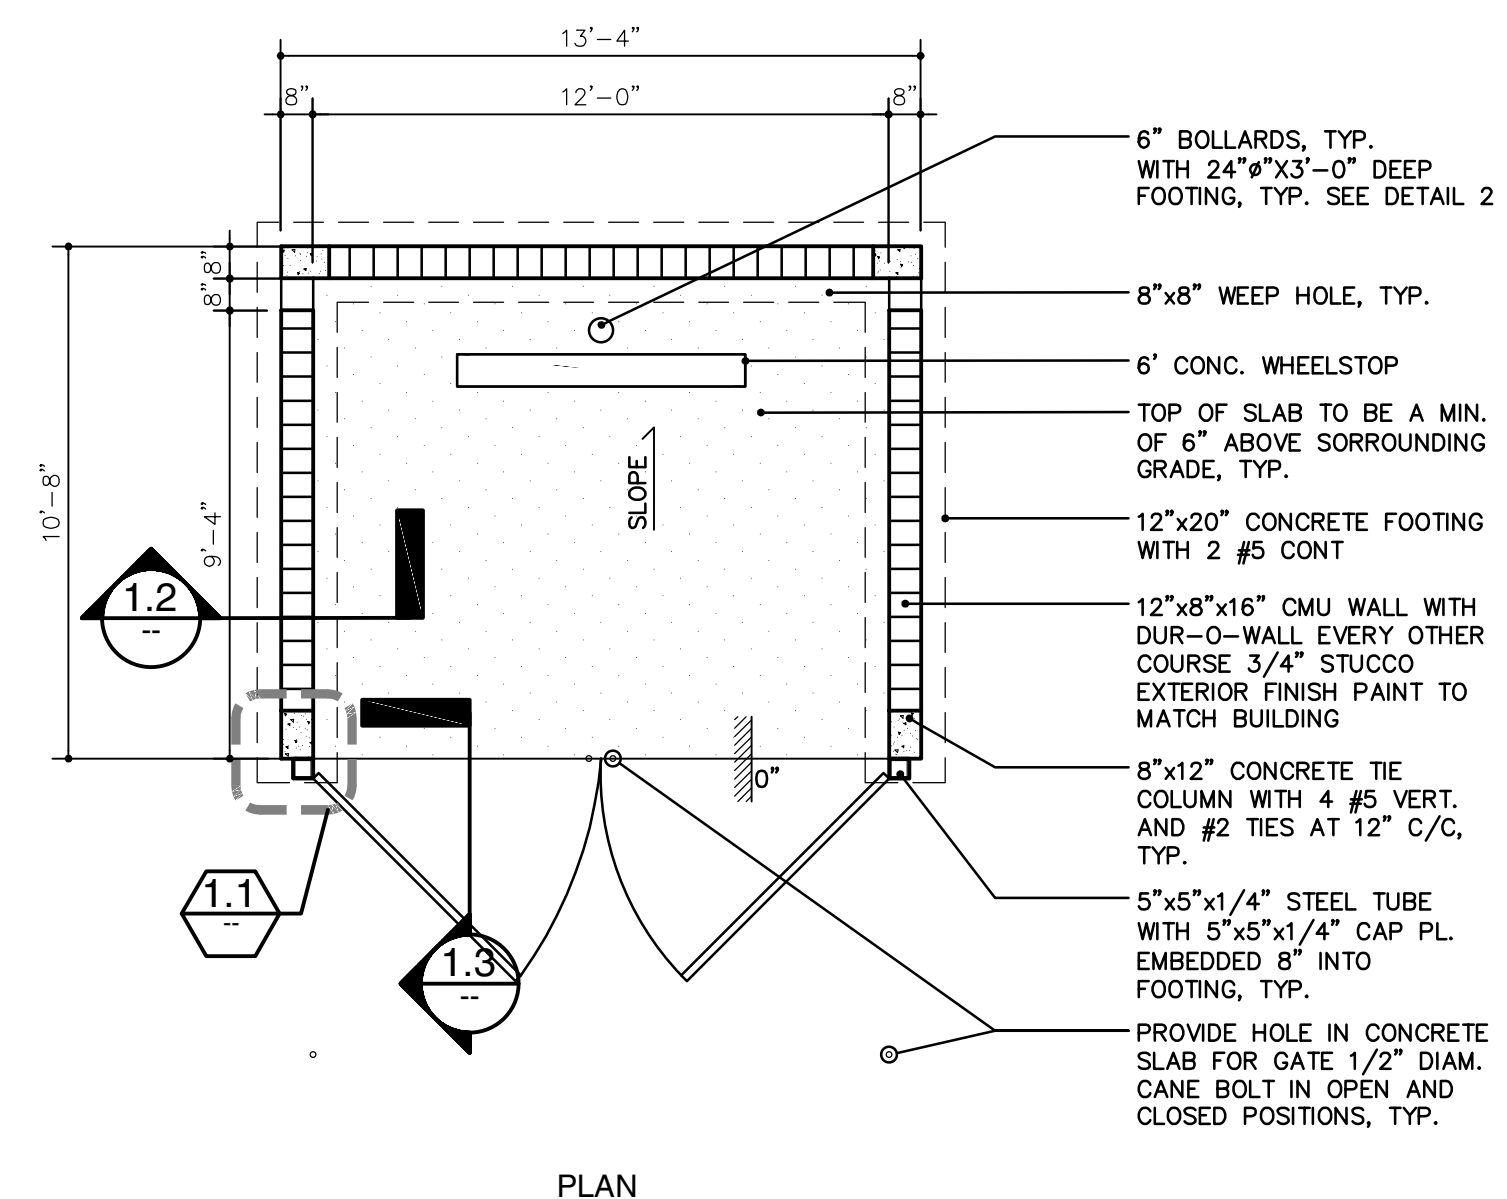

DUMPSTER ENCLOSURE DETAILS

SCALE: 1/4"=1'-0"

1

NOTES:
1. THE ENCLOSURE GATES SHALL BE OPAQUE.