




ENGINEERING STANDARDS 2022			
REVISIONS		ENGINEERING DIVISION CITY OF POMPANO BEACH	CONCRETE CURB
BY	DATE		
S.S.	01-2014		
S.S.	08-2015		
S.S.	07-2016		
SCALE: N.T.S.		DATE: MAY 2022 DWG. NO. 300-2	

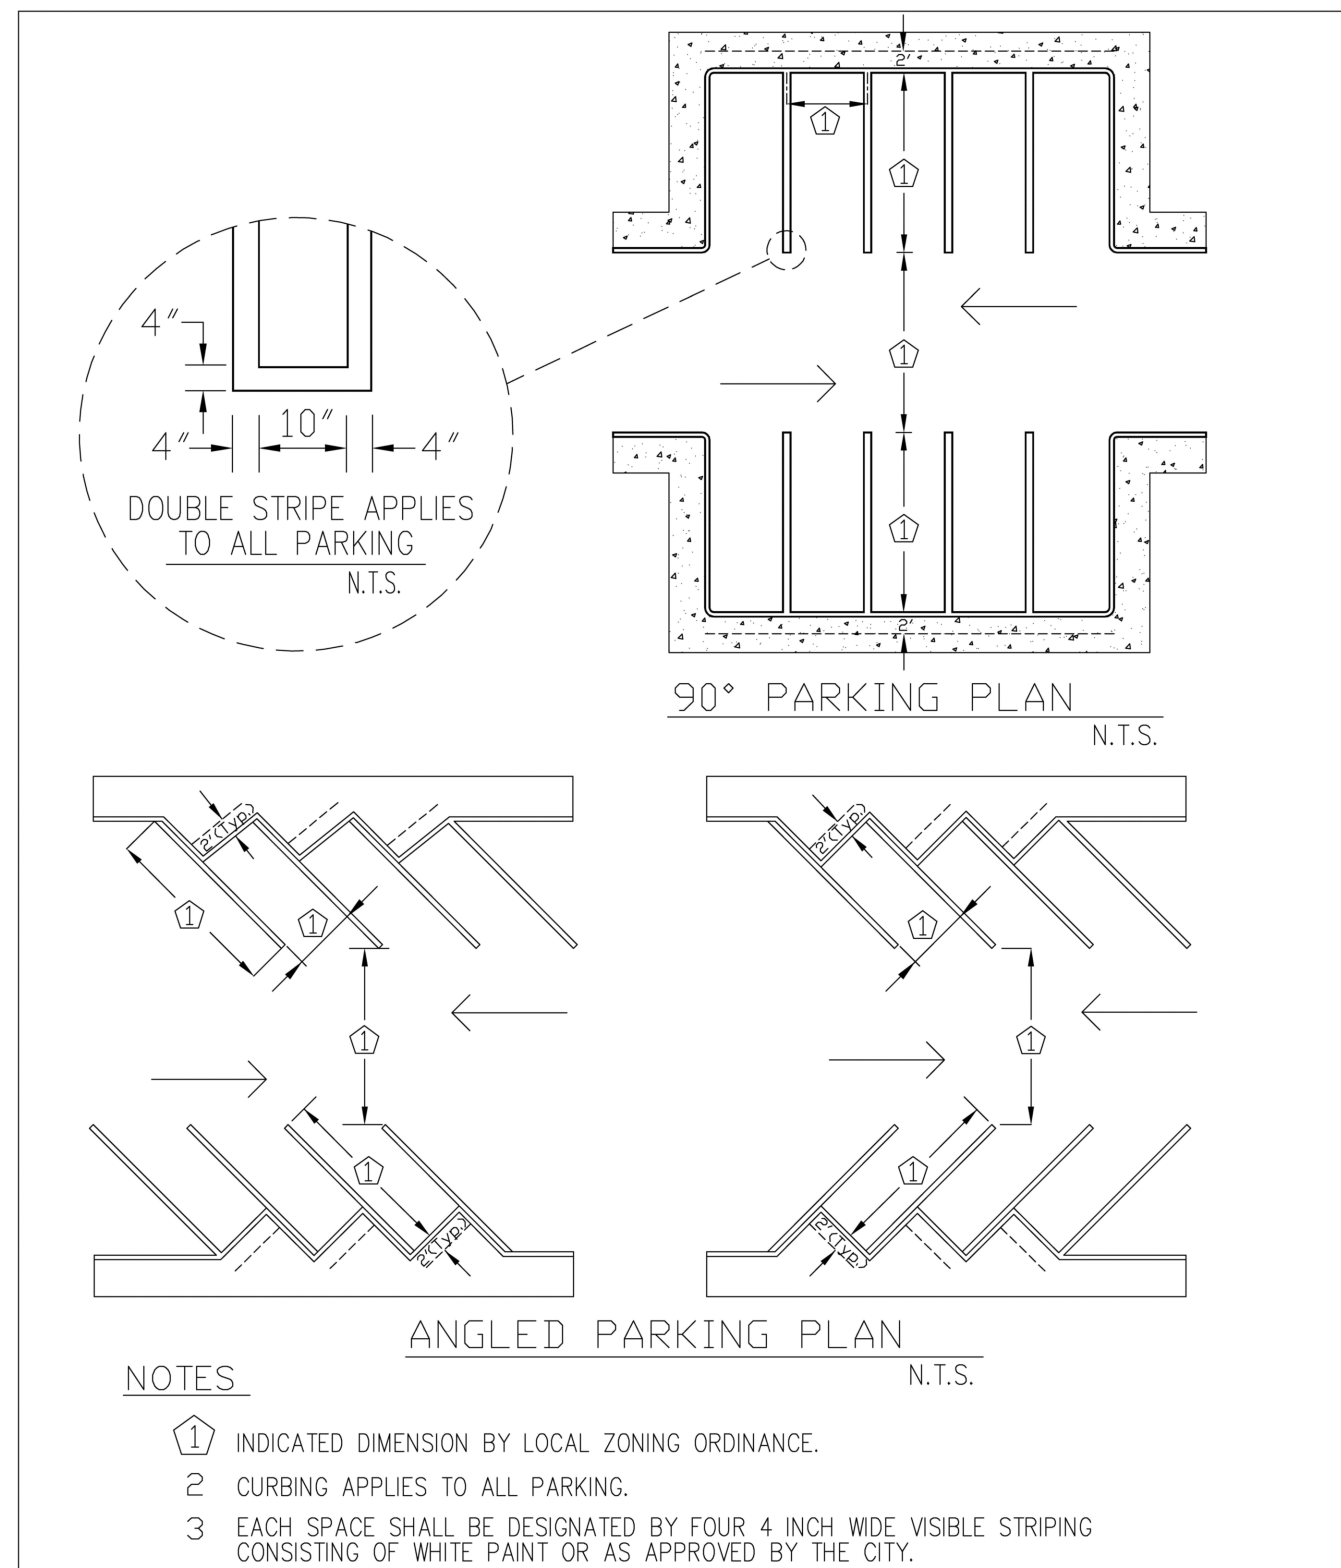



ENGINEERING STANDARDS 2022			
REVISIONS		ENGINEERING DIVISION CITY OF POMPANO BEACH	STANDARD PARKING SPACES
BY	DATE		
SCALE: N.T.S.		DATE: MAY 2022 DWG. NO.	300-3

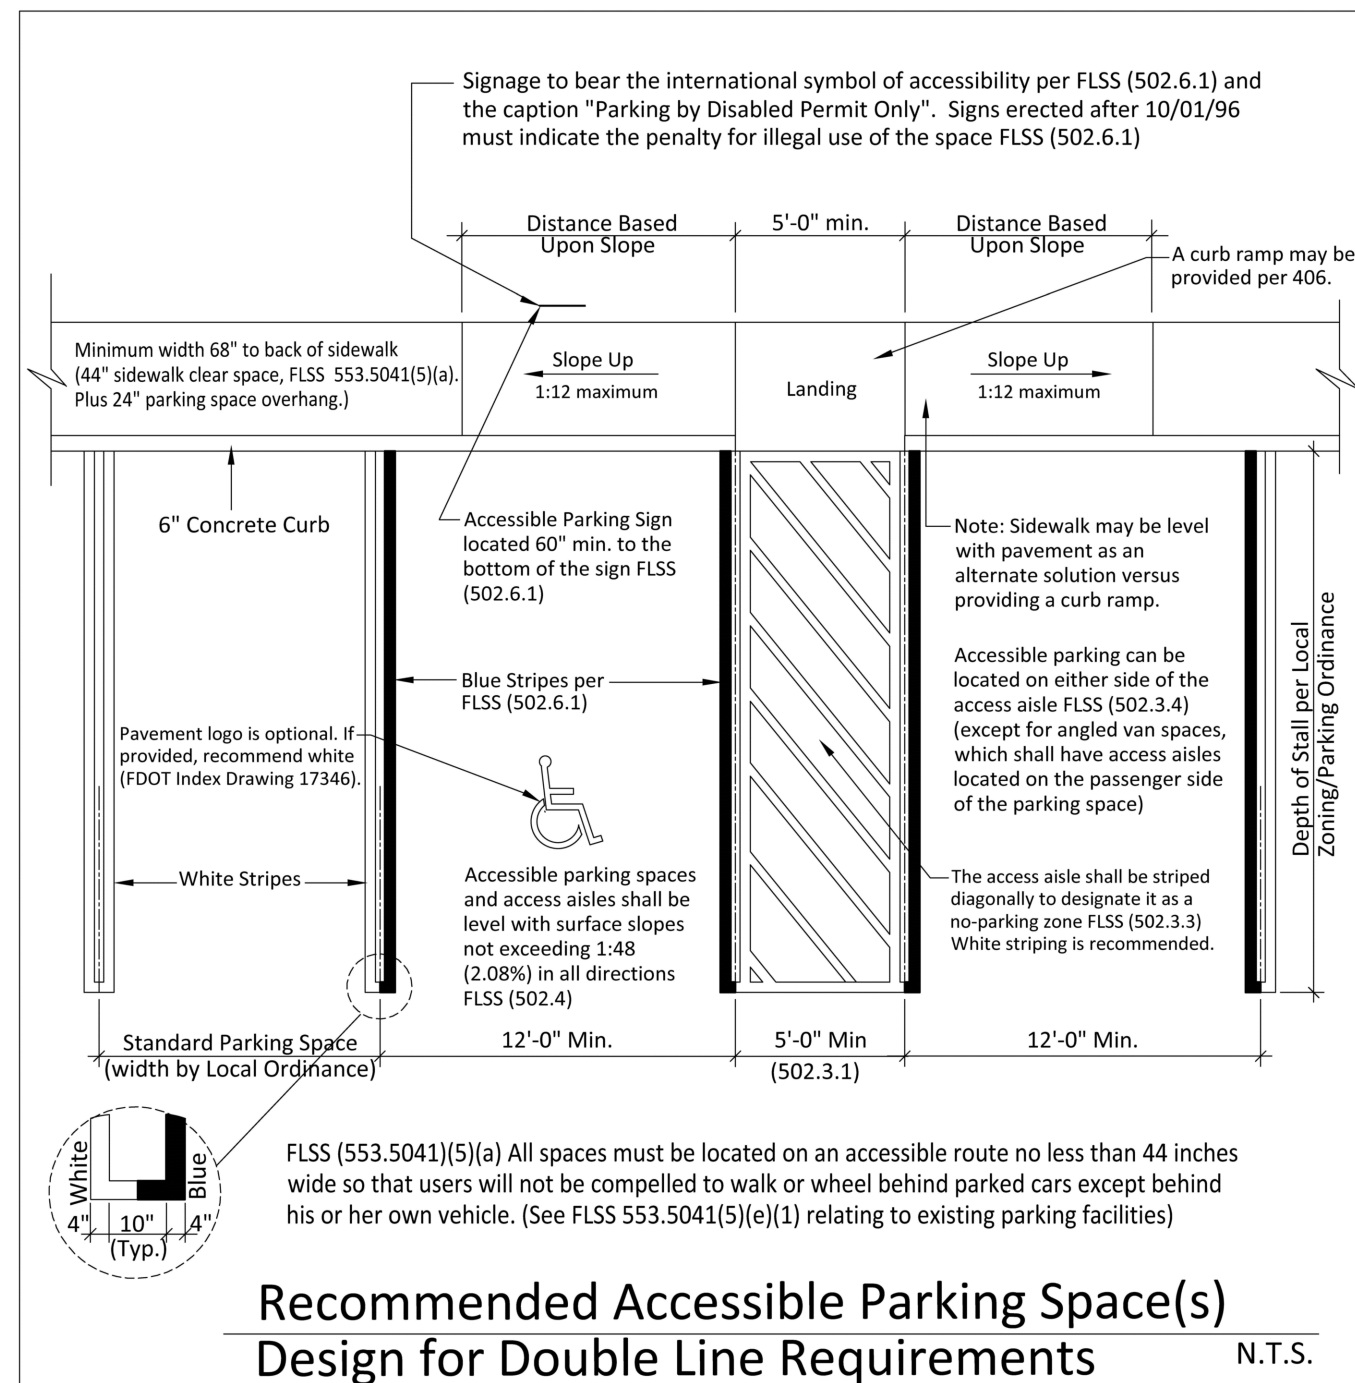

ENGINEERING STANDARDS 2022			
REVISIONS		ENGINEERING DIVISION CITY OF POMPANO BEACH	ACCESSIBLE PARKING SPACES
BY	DATE		
SCALE: N.T.S.		DATE: MAY 2022	300-4
		DWG. NO.	

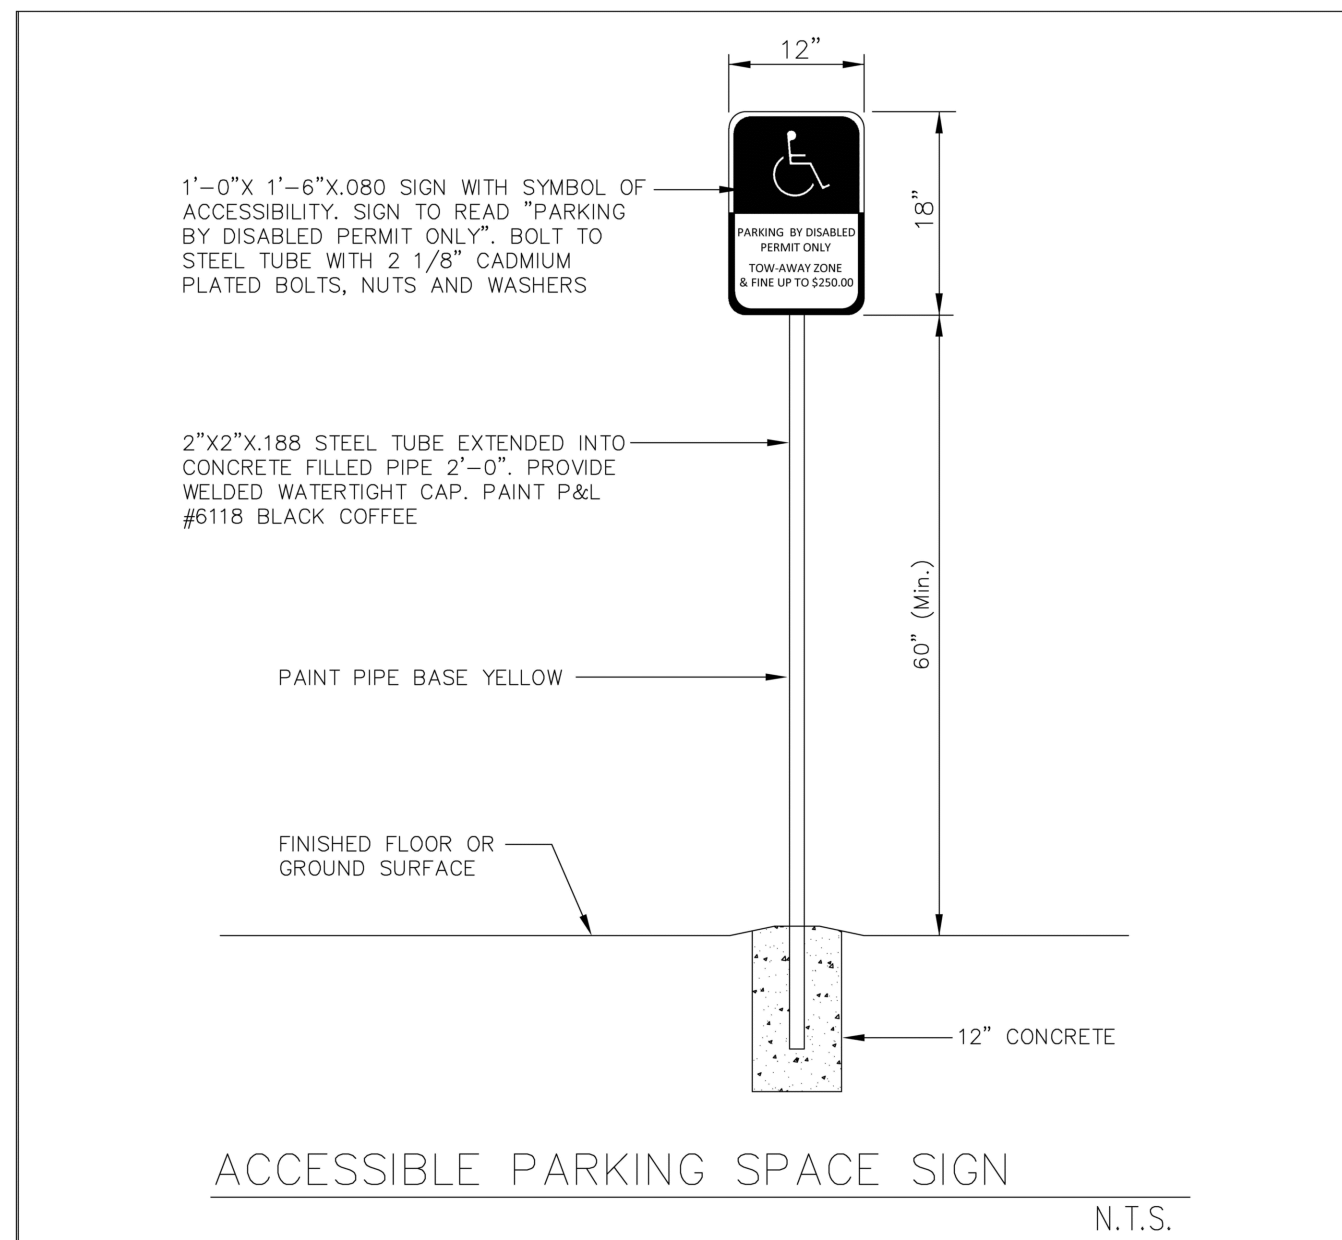

<h2 style="margin: 0;">ENGINEERING STANDARDS 2022</h2>									
REVISIONS <table border="1" style="width: 100%; border-collapse: collapse;"> <tr> <th style="width: 50%; padding: 5px;">BY</th> <th style="width: 50%; padding: 5px;">DATE</th> </tr> <tr><td style="height: 20px;"></td><td></td></tr> <tr><td style="height: 20px;"></td><td></td></tr> <tr><td style="height: 20px;"></td><td></td></tr> </table>	BY	DATE							<div style="text-align: center;"> <h3 style="margin: 0;">ACCESSIBLE SPACE SIGN</h3> </div> <div style="margin-top: 20px;"> <p>ADDITIONAL COMMENTS:</p> <p>DATE: MAY 2022</p> <p>DWG. NO. 300-5</p> </div>
BY	DATE								

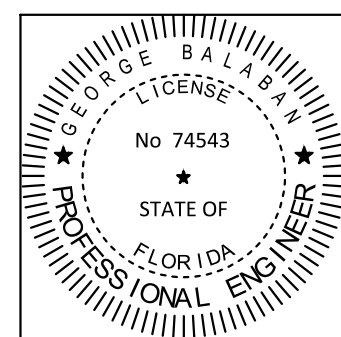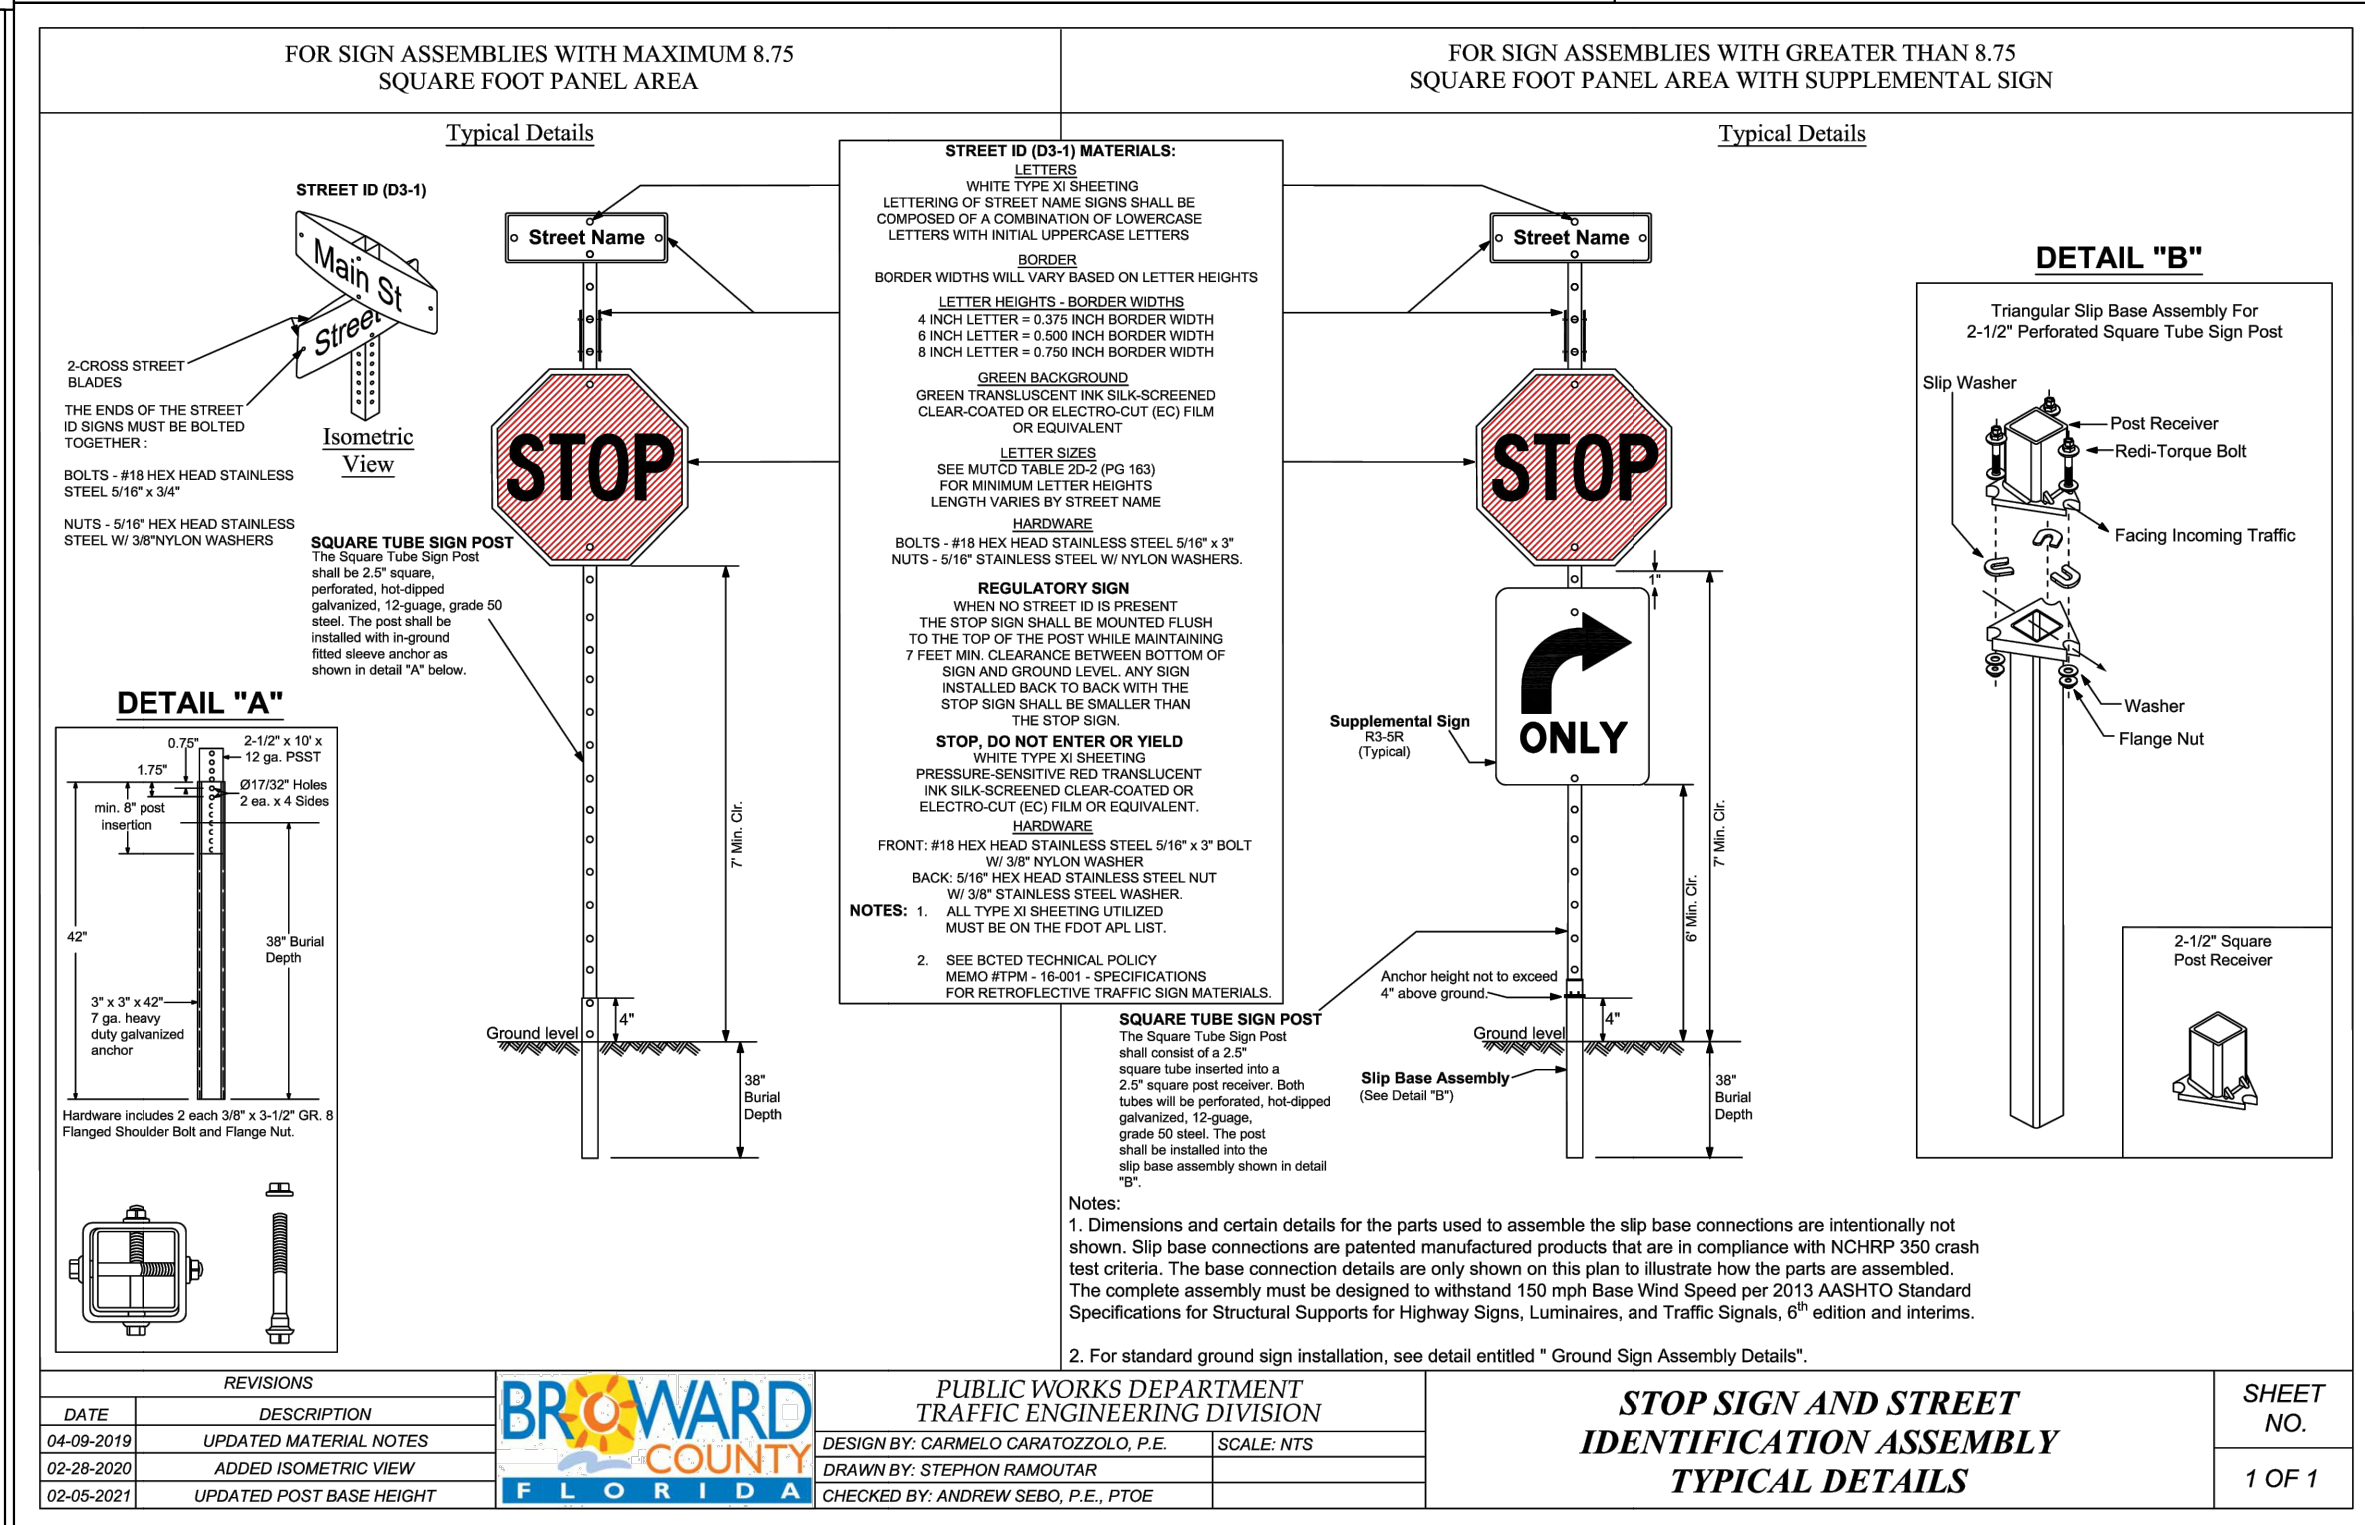

THE ITEM HAS BEEN DIGITALLY SIGNED AND SEALED BY
GEORGE BALABAN ON THE DATE ADJACENT TO THE SEAL.

PRINTED COPIES OF THIS DOCUMENT ARE NOT CONSIDERED
SIGNED AND SEALED AND THE SIGNATURE MUST BE VERIFIED
ON ANY ELECTRONIC COPIES.

PLANS ARE IN NAVD 1988 DATUM
CONVERSION EQUATION IS BELOW:
(NAVD 1988) + 1.58' = (NGVD 1929)

THE PRESENCE OF GROUNDWATER SHOULD BE ANTICIPATED. CONTRACTOR'S BID SHALL INCLUDE CONSIDERATION FOR ADDRESSING THIS ISSUE AND OBTAINING ALL NECESSARY PERMITS.

Always call 811 two full business days before you dig.
We have underground utilities located and marked.

Sunshine 811.com

DRC

825-1200006

04/16/2025