



ENGINEERING STANDARDS 2022			
REVISONS		ENGINEERING DIVISION CITY OF POMPANO BEACH	TYPICAL SCREEN FOR UTILITIES
BY	DATE		
TCW	APRIL 2010		
SCALE: N.T.S.		APPROVED BY:	DATE: MAY 2022 DWG. NO. 315-1

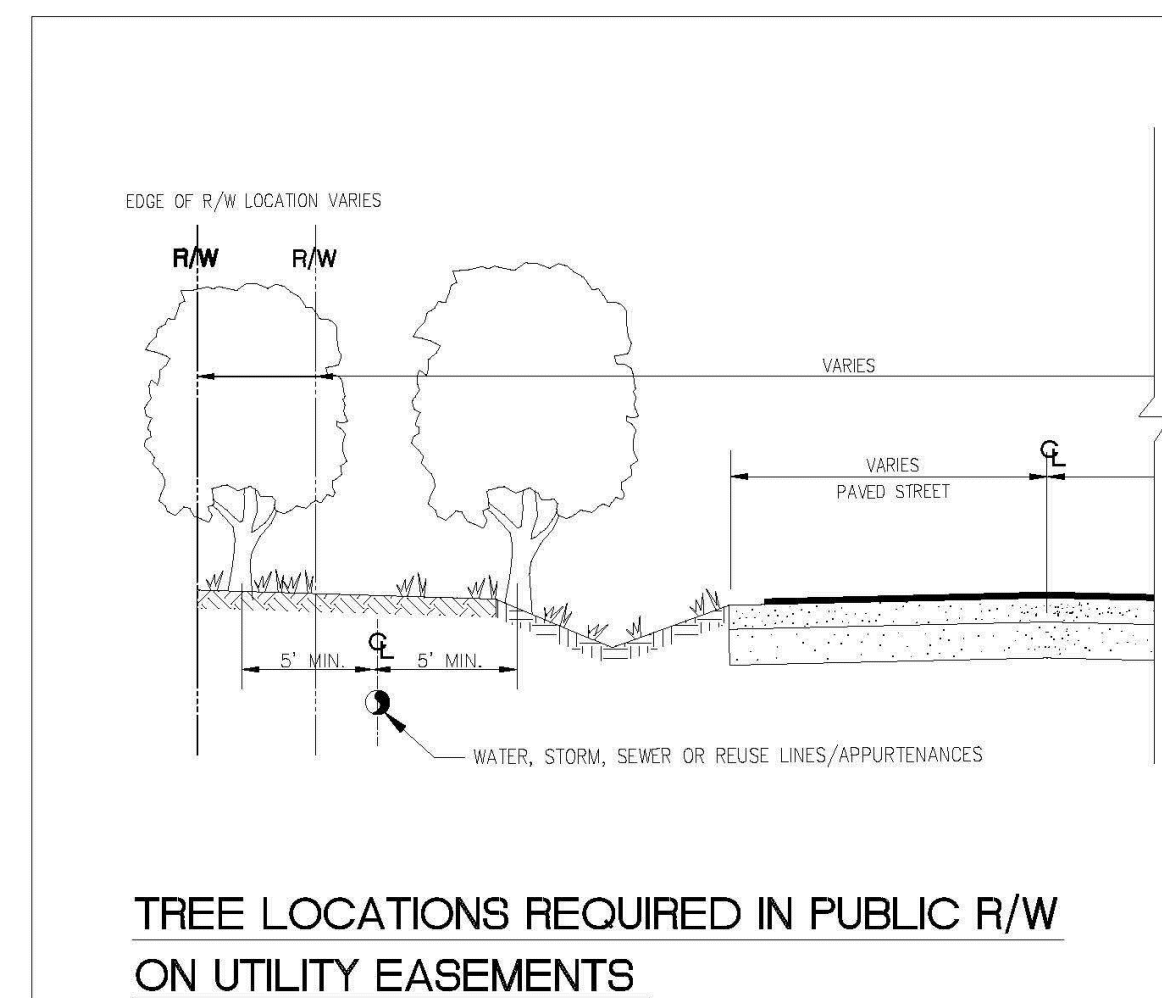

ENGINEERING STANDARDS 2022			
REVISIONS		ENGINEERING DIVISION CITY OF POMPANO BEACH	REQUIRED TREE LOCATIONS
BY	DATE		
SCALE: N.T.S.		APPROVED BY:	DATE: MAY 2022 DWG. NO. 316-1

WILFORD
ZEPHYR

Digitally signed
by WILFORD
ZEPHYR
Date: 2024.03.13
09:32:17 -04'00'

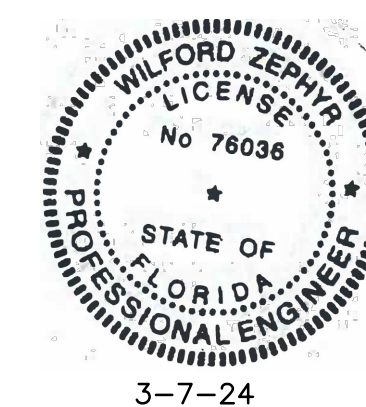

THIS ITEM HAS BEEN DIGITALLY SIGNED AND SEALED BY
WILFORD ZEPHYR ON THE DATE ADJACENT TO THE SEAL.

PRINTED COPIES OF THIS DOCUMENT ARE NOT CONSIDERED
SIGNED AND SEALED AND THE SIGNATURE MUST BE VERIFIED
ON ANY ELECTRONIC COPIES.

WATER & SEWER DETAILS

SCALE: N.T.S.

[illegible]

ZEPHYR ENGINEERING
WILFORD ZEPHYR, P.E.
HOLLYWOOD, FL
(786) 302-7693
wzephyreng@gmail.com
CA # 31158

UN

PROPOSED 12 HOUSES
NW 10th STREET
POMPANO BEACH, FL 33060

E.#:76036

DATE: 7/28/23

SCALE: N.T.S.

SHEET NO.:

CWS-5

9 OF 9

PROJECT NO.: 23-34