


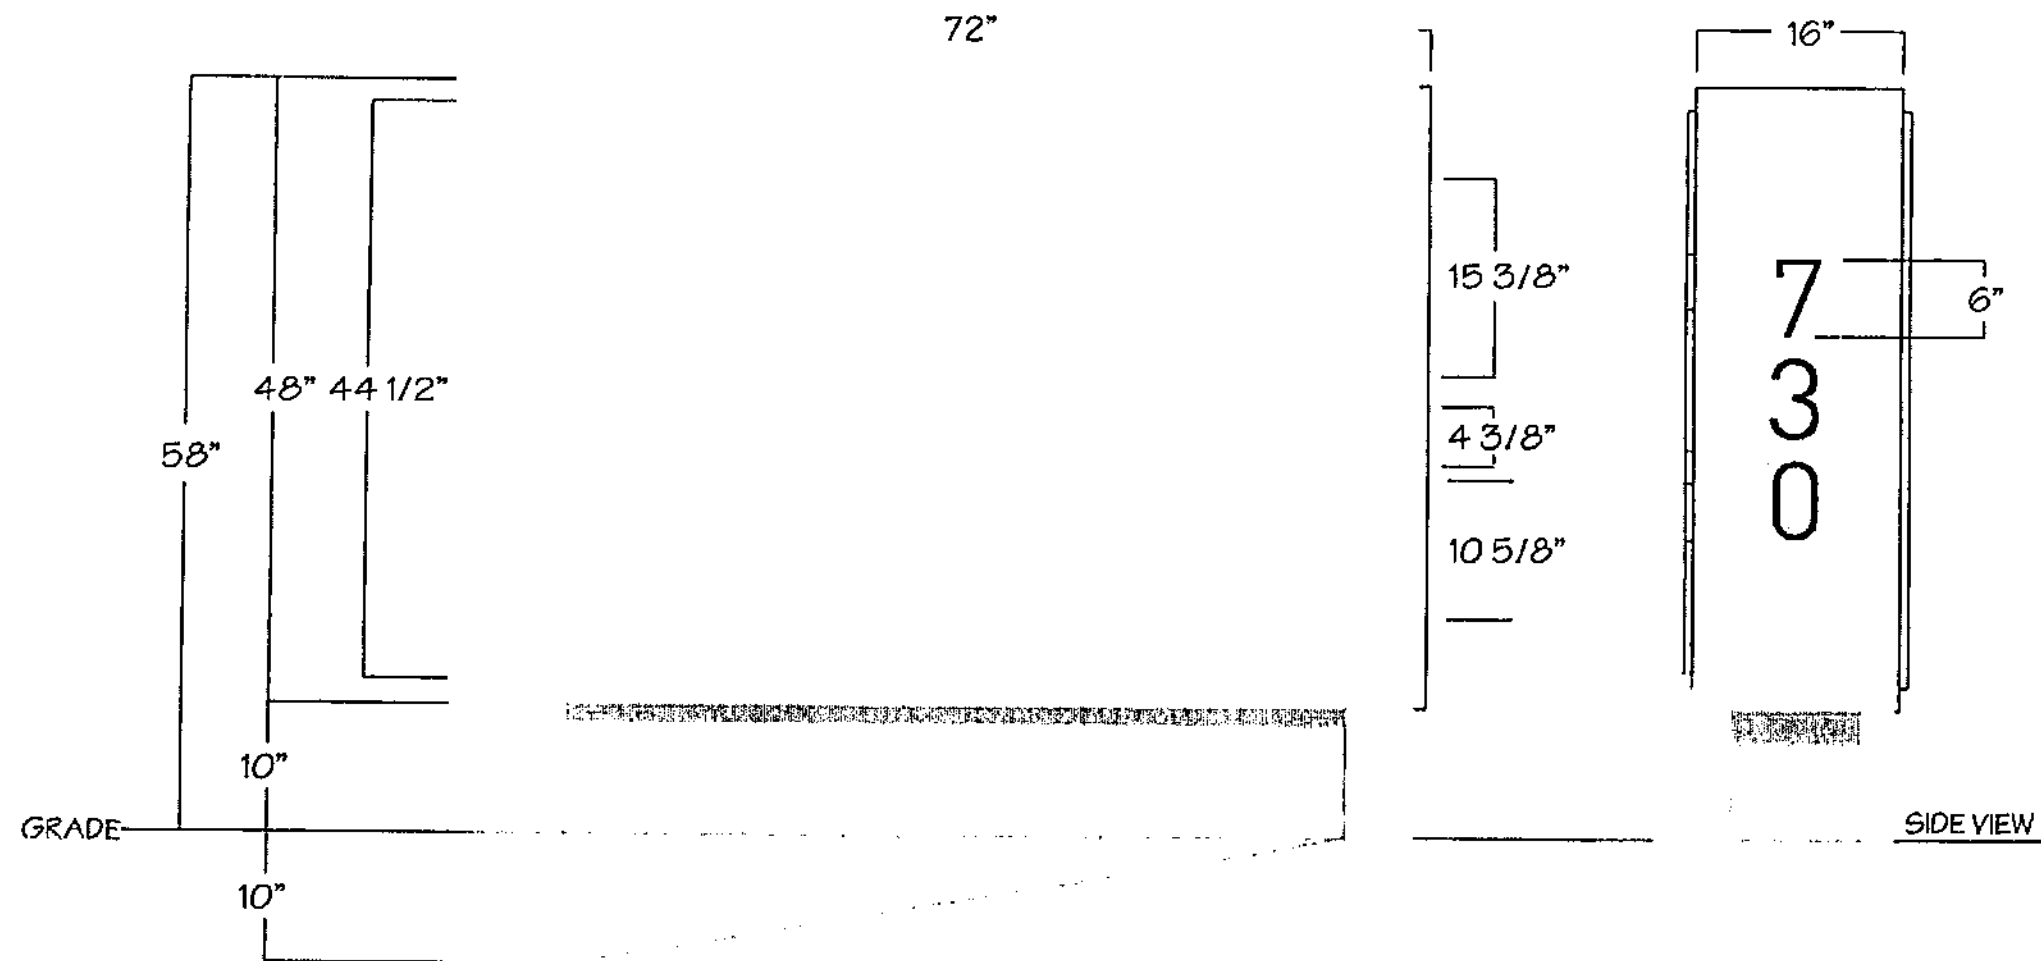

SPECIFICATIONS:

- DOUBLE FACE, NON ILLUMINATED MONUMENT SIGN WITH 1/4" THICK S.S. LETTERS WITH MIRROR FINISH, FLUSH MOUNTED TO FACE.
- 1/4" THICK ALUMINUM FLAT CUT OUT ADDRESS NUMBERS.
- COPY AREA SQUARE FOOTAGE: 24 S.F.
- QUANTITY: ONE (1)
- SURVEY REQUIRED FOR SLOPE ANGLE.

COLORS:

- ☐ BACKGROUND: TO MATCH PMS 420 C LIGHT GRAY
- ☐ COPY COLOR: MIRROR FINISH STAINLESS STEEL
- ☒ ADDRESS NUMBERS: DURANODIC BRONZE



900 13th Street West
Riviera Beach, FL 33404
Tel: (561) 843-7446
Fax: (561) 848-2370

CLIENT

Sabbia
BEACH

PROJECT

730 N Ocean Blvd
Pompano Beach, FL 33062

SALES/PROJECT MGR:	Tom
DESIGNER: DF	DATE: 8/3/18
DESIGN TIME: HR	50 MINS
REVISIONS	TIME DATE UNITS

SQUARE FOOTAGE

ALLOWABLE:


PROPOSED:

*Due to varying sizes of raw material, sizes may vary

APPROVAL



PAGE: 1

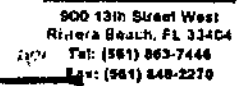

CLIENT
Sabbia
BEACH

PROJECT

730 N Ocean Blvd
Pompano Beach, FL 33062

[illegible]

SCURF FOOTAGE

ALLOWABLE:

PROPOSED:

*Due to varying sizes of raw materials, sizes may vary.

APPROVAL



PAGE: 2

☒ REVIEWED ^{36"} ☐ REJECTED
☐ REVIEWED WITH COMMENTS ☐ RESUBMIT

Submittal was reviewed for design conformity and general conformance to contract documents only. The contractor is responsible for confirming and correlating dimensions at job sites for tolerances, clearances, quantities, fabrication processes and techniques of construction, coordination of his work with trades and full compliance with contract documents.

BY RENE LLANES DATE 07/03/2019

SUBMITTAL # 10-904-01

ARCHITECTONICAGED

2900 OAK AVENUE, MIAMI, FLORIDA 33133



SHOP DRAWING: SUBMITTAL REVIEW

X.....

It is the intent and purpose of creating the Compliance and Certification System and the design concept expressed in the Contract Documents. Review of Submittals does not relieve the Submitter of its liability for design team requirements in the Contract Documents by the review approval of Submittals without design approval of design documents and the design team. Submittals are a condition of the Contract Agreement.

Project: Sabbath Beach
 Submittal: 10-904-01
 Rev. #: 1
 Submittal Description:
 Reviewed By: B.C.
 Date: 07/03/19

36"

SHOP DRAWING / SUBMITTAL REVIEW

☒ REVIEWED ☐ REJECTED
☐ REVIEWED WITH COMMENTS ☐ RESUBMIT


Submittal was reviewed for design conformity and general conformance to contract documents only. The contractor is responsible for confirming and correlating dimensions at job sites for tolerances, clearances, quantities, fabrication processes and techniques of construction, coordination of his work with other trades and full compliance with contract documents.

BY GIL GAMEZ DATE 07-03-19

SUBMITTAL # _____

ARQUITECTONICA

2900 OAK AVENUE, MIAMI, FLORIDA 33133

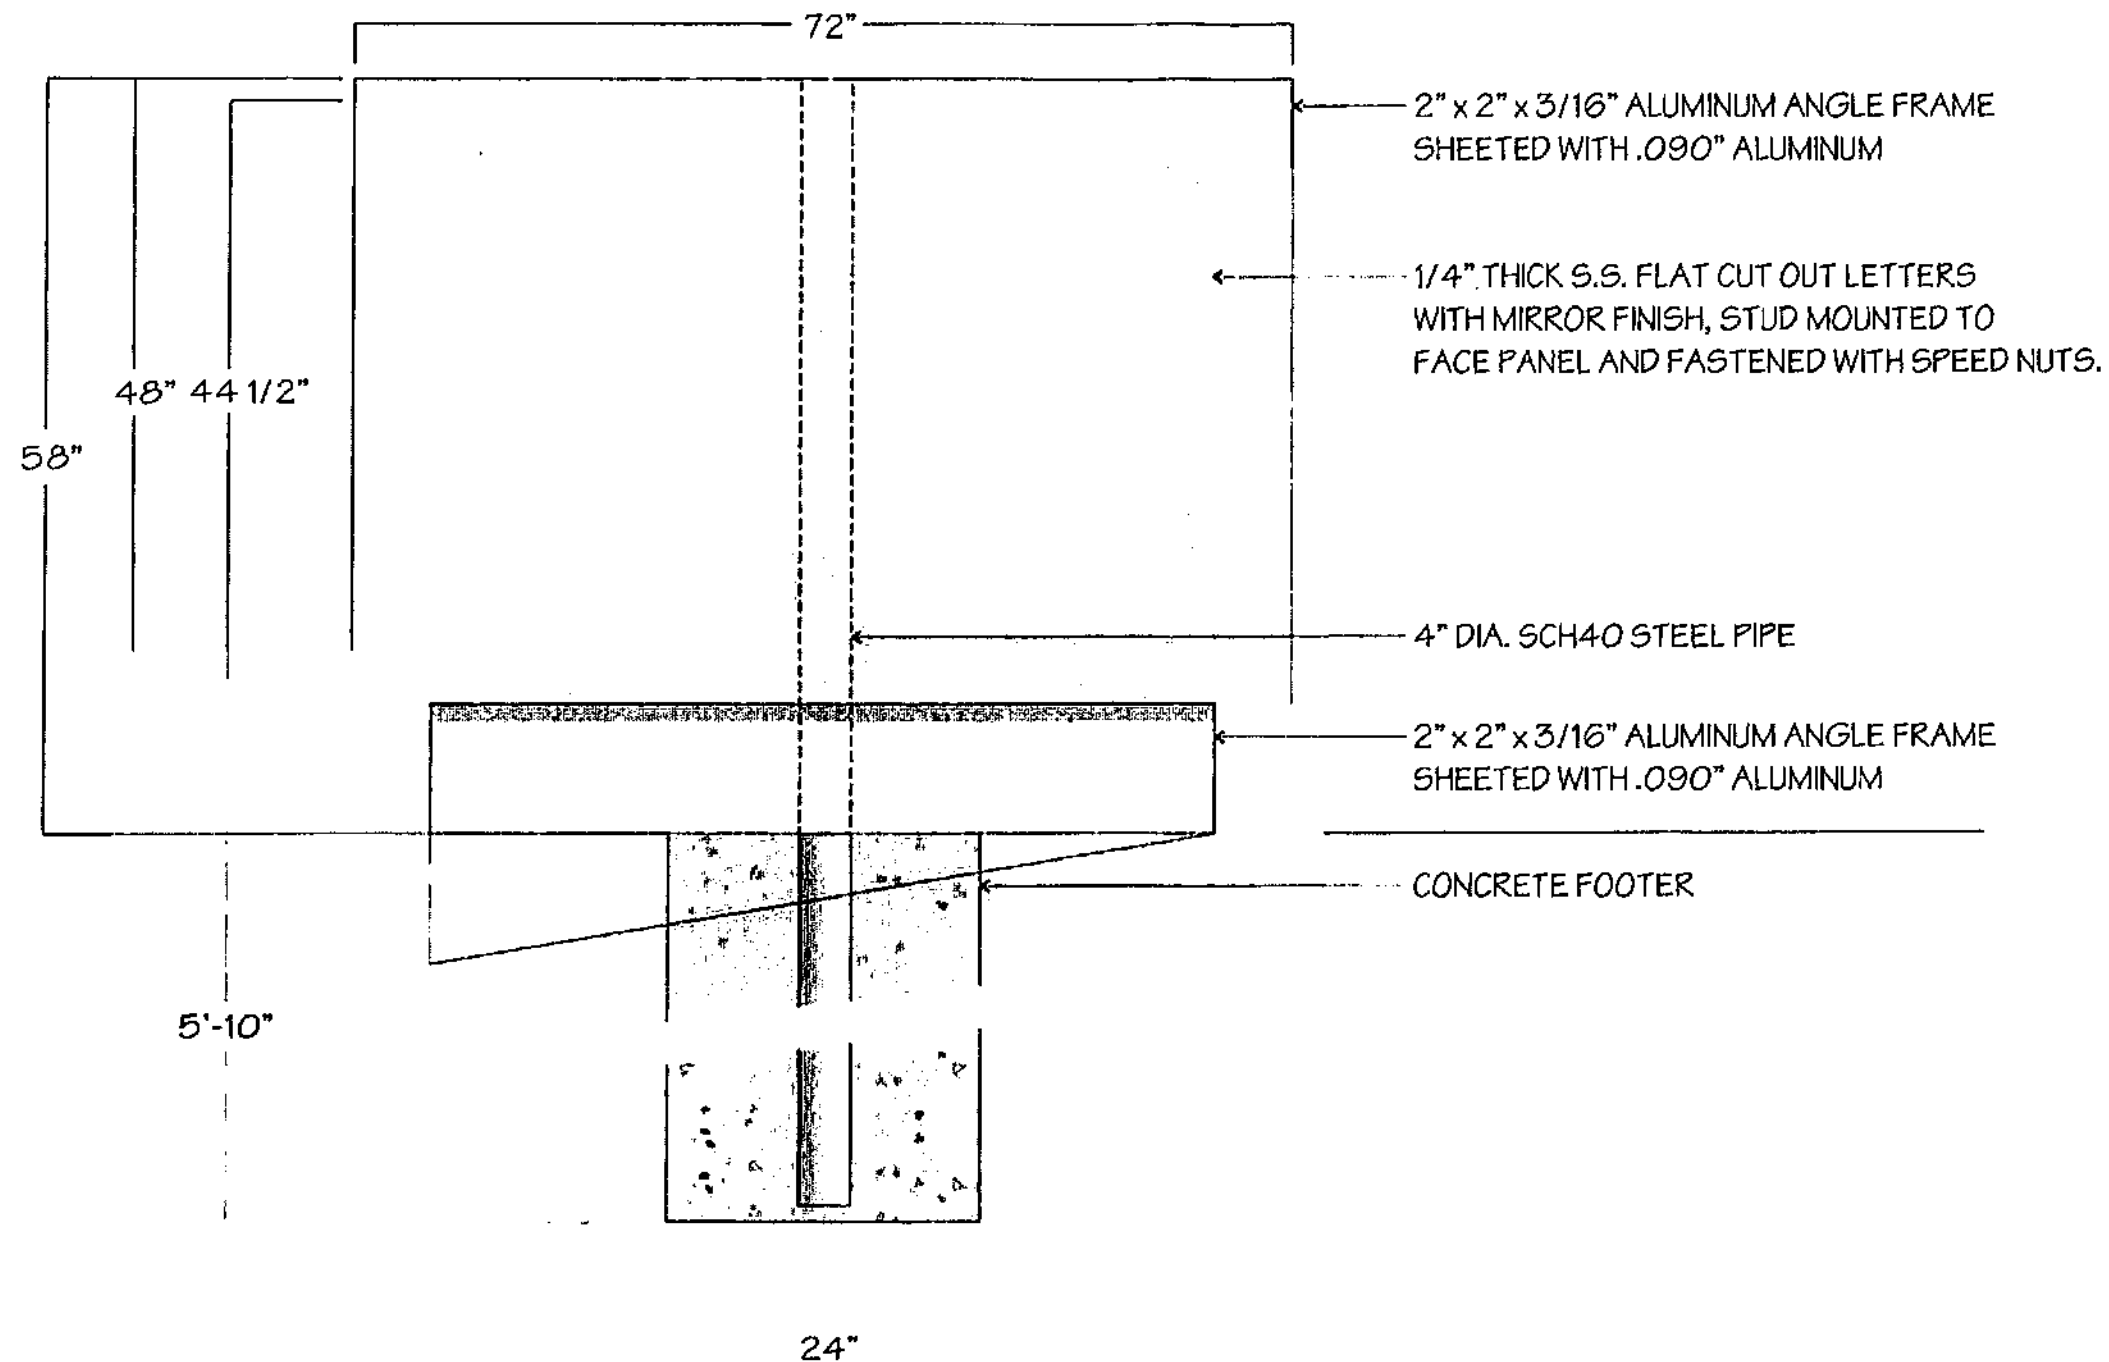

900 13th Street West
Riviera Beach, FL 33404
Tel: (561) 843-7448
Fax: (561) 848-2270

CLIENT

Sabbia
BEACH

PROJECT

730 N Ocean Blvd
Pompano Beach, FL 33062

SALES/PROJECT MGR: Tom			
DESIGNER: DF	DATE: 8/3/18		
DESIGN TIME: 10	30 MINS		
REVISIONS	TIME	DATE	FILE

SQUARE FOOTAGE

ALLOWABLE:

PROPOSED:

*Due to varying sizes of raw material, sizes may vary.

APPROVAL



PAGE:

3