


SWPP Plan
Scale: 1"=80'


CODE	PRACTICE	DETAIL	MAP SYMBOL	DESCRIPTION
Co	CONSTRUCTION EXIT		Co (Label)	A crushed stone pad located at the construction site exit to provide a place for removing mud from tires, thereby protecting public streets.
Sd1	SEDIMENT BARRIER		Sd1 (Indicate type)	A barrier to prevent sediment from leaving the construction site. It may be sandbags, bales of straw or hay, brush, logs and poles, gravel, or a sediment fence. The barriers are usually temporary and inexpensive.

VEGETATIVE PRACTICES

Ds1	DISTURBED AREA STABILIZATION (WITH TEMPORARY VEGETATION)		Ds1	Establishing temporary vegetative cover with fast growing seedlings on disturbed areas.
Ds2	DISTURBED AREA STABILIZATION (WITH PERMANENT VEGETATION)		Ds2	Establishing permanent vegetative cover such as trees, shrubs, vines, grasses, sod or logjams on disturbed areas.

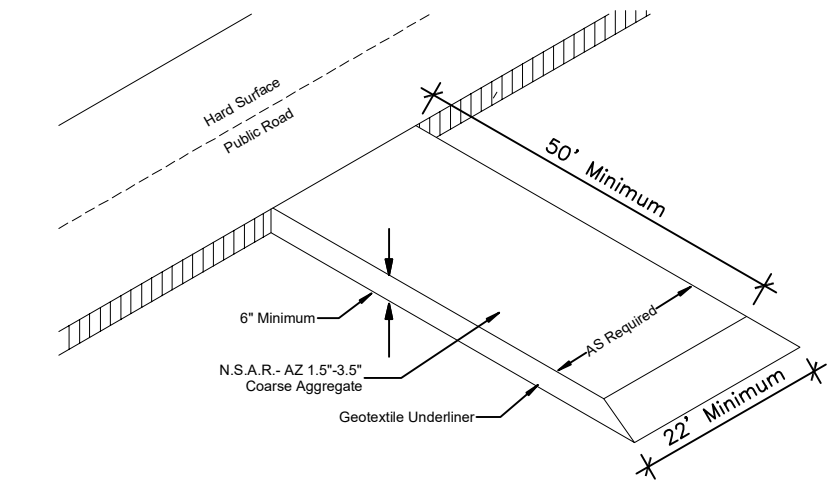

Co Construction Entrance

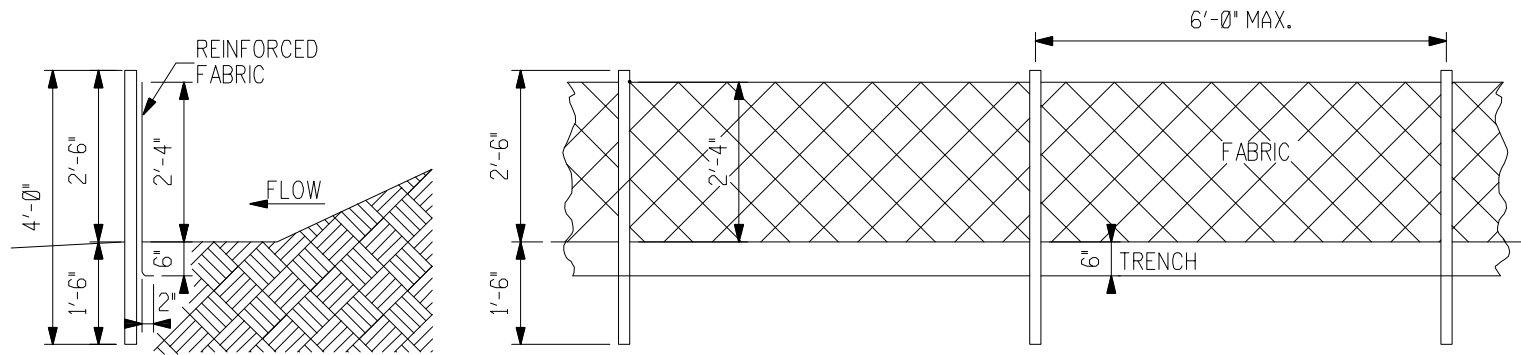

Sd1 Temporary Sediment Barrier - Silt Fence
SCALE: 3/8" = 1'-0"

