




1 EXIST. BUILDING SECTION
A 4.1 3/16" = 1'-0"

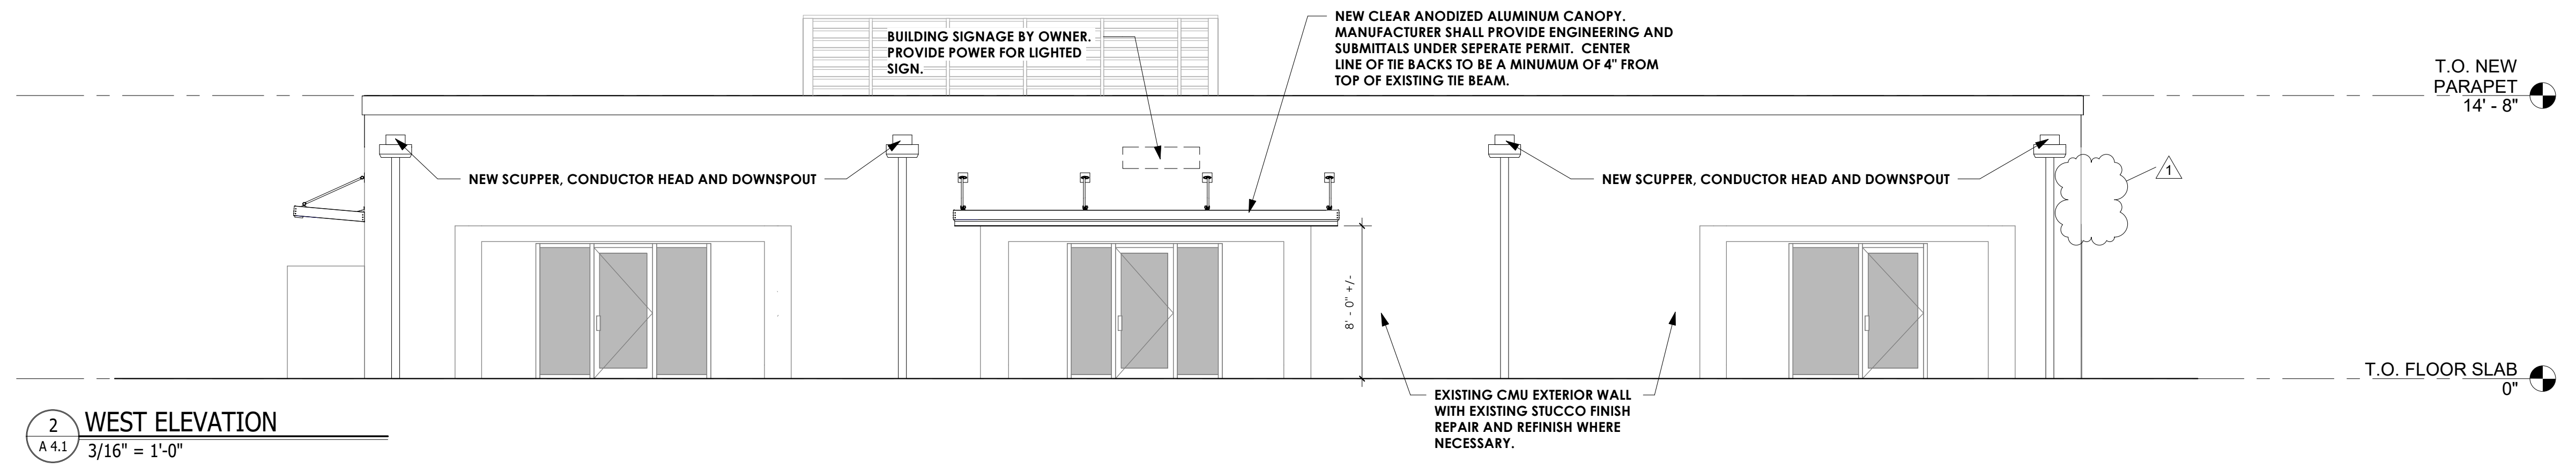


2 WEST ELEVATION
A 4.1 3/16" = 1'-0"

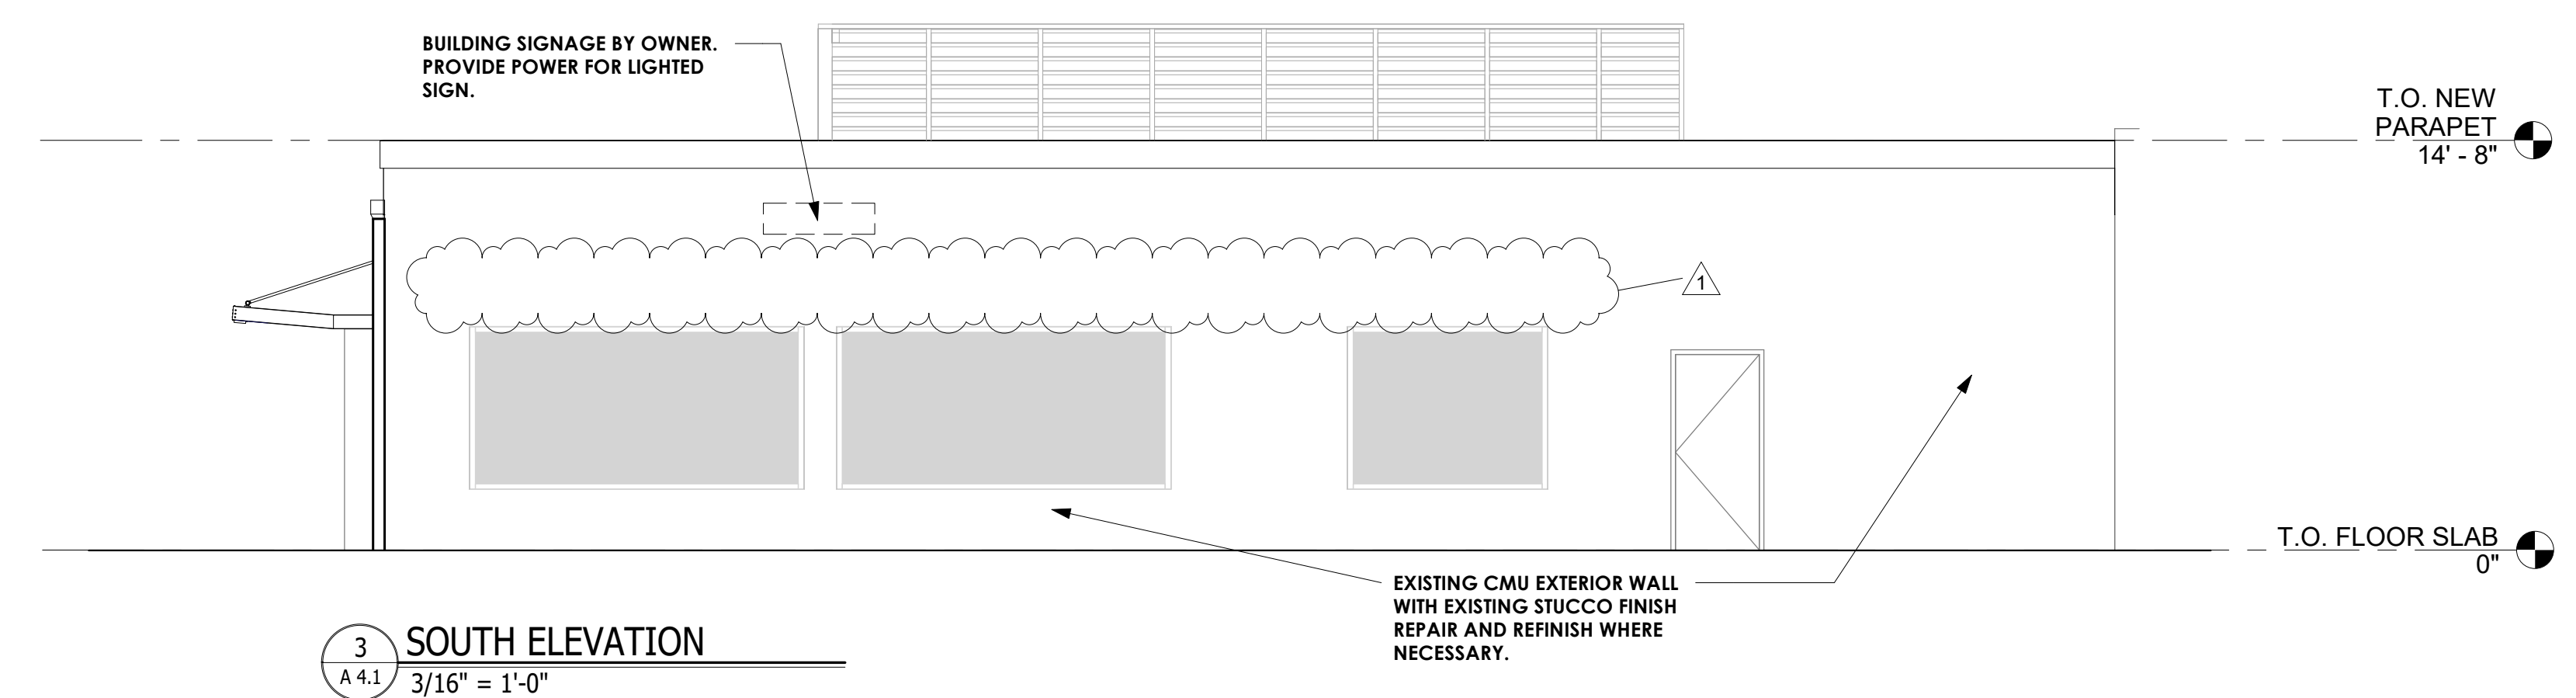

3 SOUTH ELEVATION
A 4.1 3/16" = 1'-0"

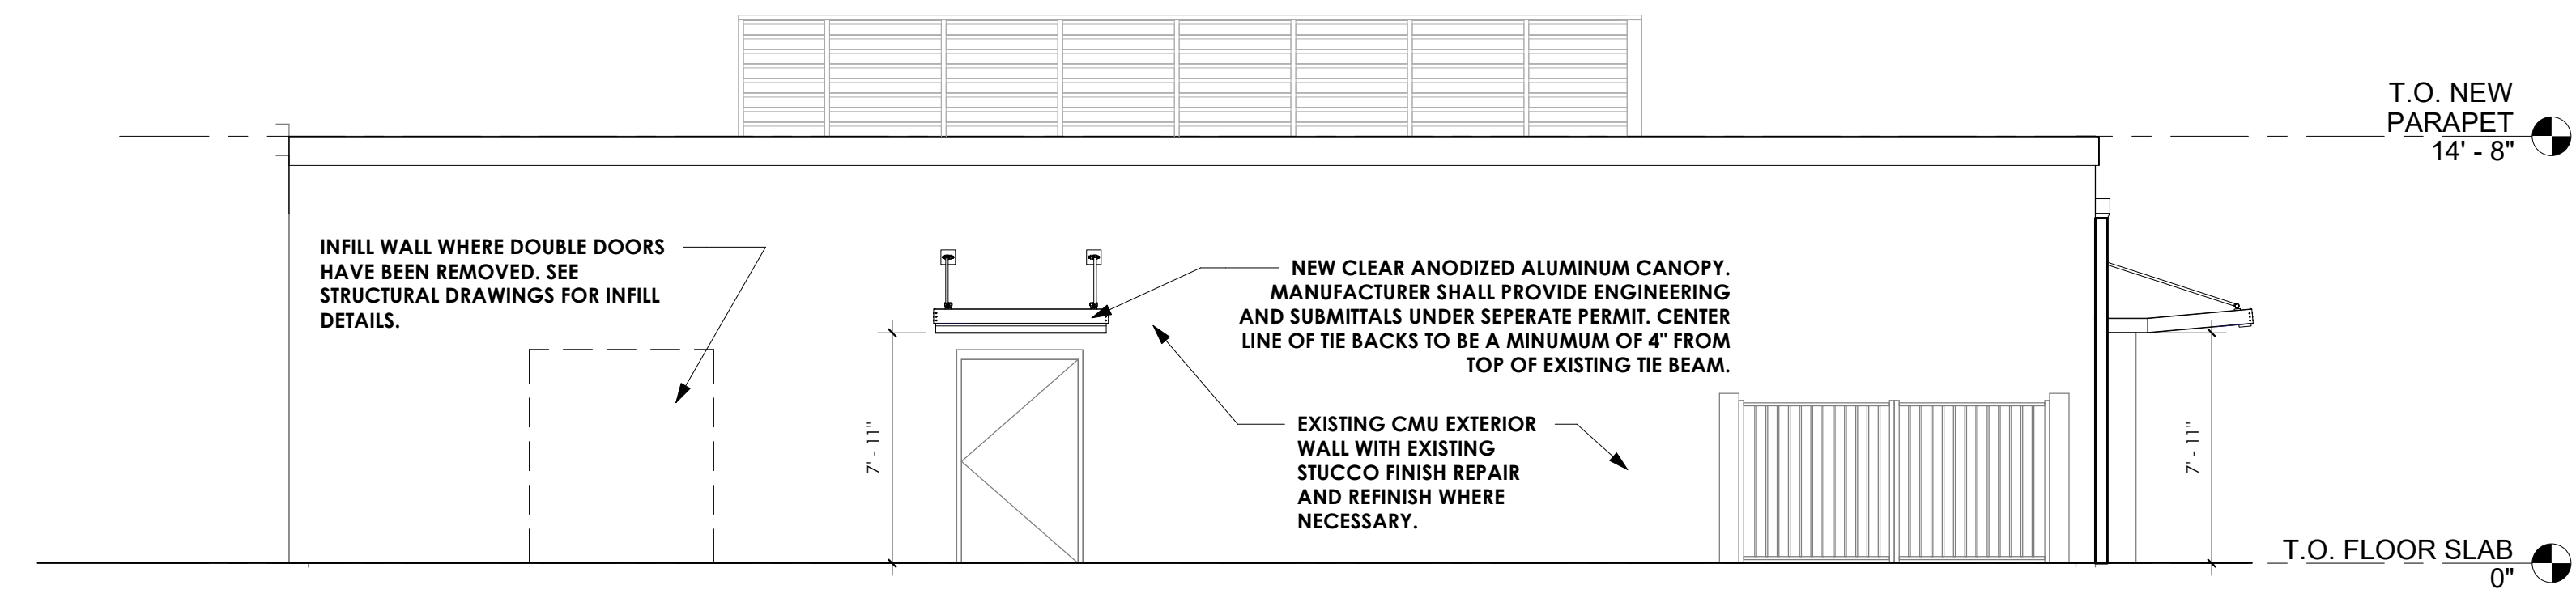

4 NORTH ELEVATION
A 4.1 3/16" = 1'-0"

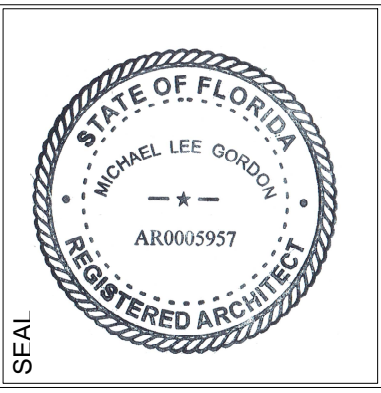

THIS DRAWING AND THE PROPERTY OF GORDON & ASSOCIATES, ARCHITECT, L.L.C. IT IS TO BE USED ONLY FOR THE PROJECT AND SITE SPECIFICALLY IDENTIFIED HEREIN. ANY REUSE OR REPRODUCTION OF THIS DRAWING WITHOUT THE WRITTEN PERMISSION OF GORDON & ASSOCIATES, ARCHITECT, L.L.C. IS PROHIBITED. NOT VALID FOR USE ANYWHERE.
© 2023

730 East Fifth Avenue
Mount Dora, Florida 32757
Telephone 352-383-6505
Facsimile 352-589-0685
AR0005957



PROJECT NO. 2202
CONTENTS BUILDING SECTION AND ELEVATIONS
ReVive SURGICENTER
1347 EAST SAMPLE ROAD
POMPANO BEACH, FLORIDA

DATE	REVISION
03/29/2023	1
09/22/2023	

A 4.1