




SECTION A-A

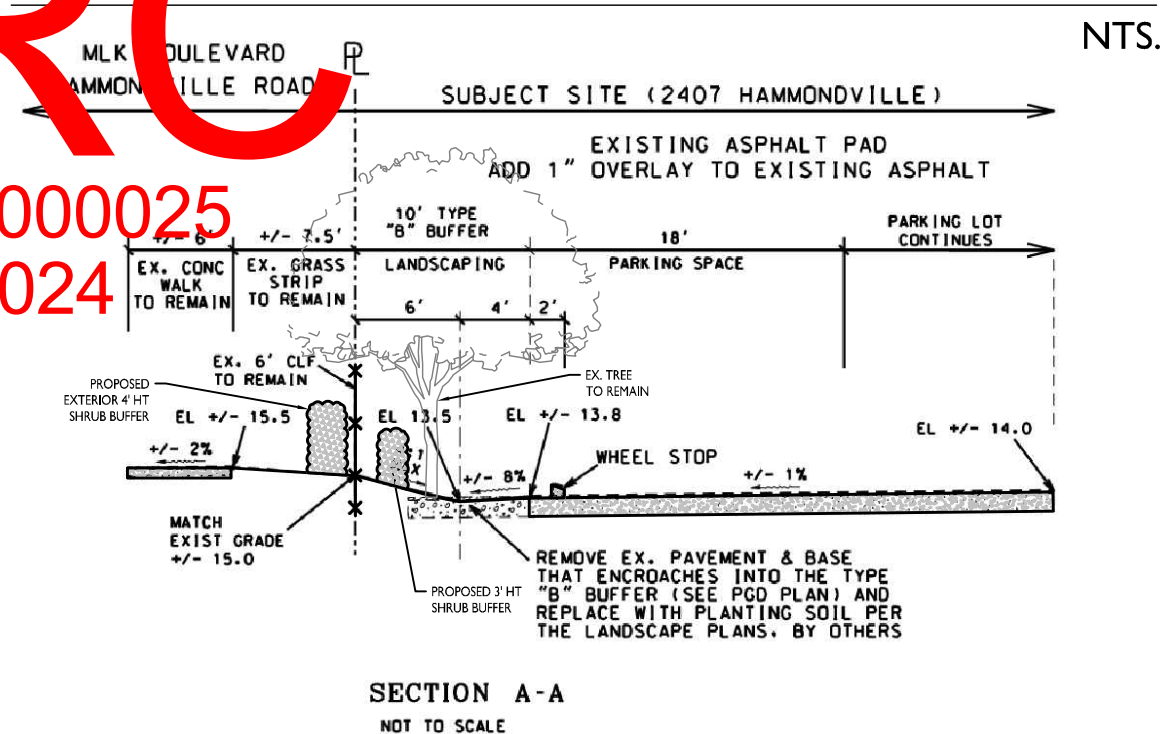


SECTION C-C

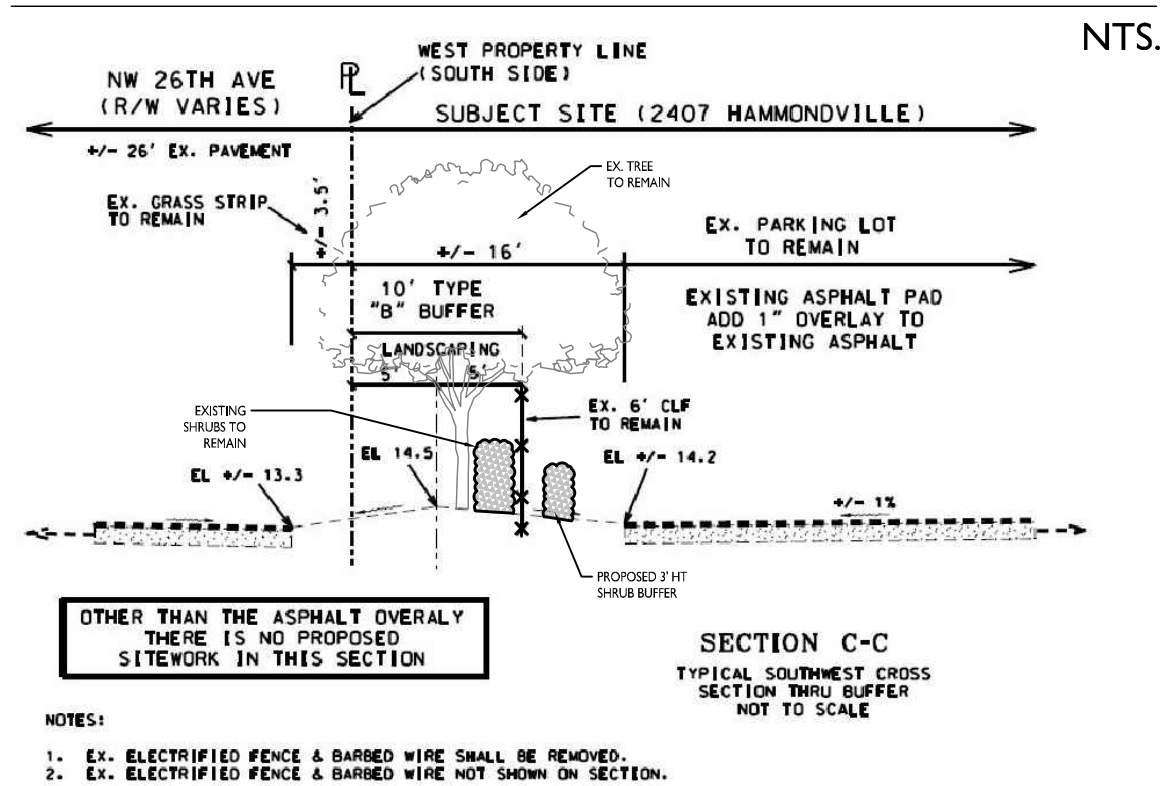


SECTION D-D

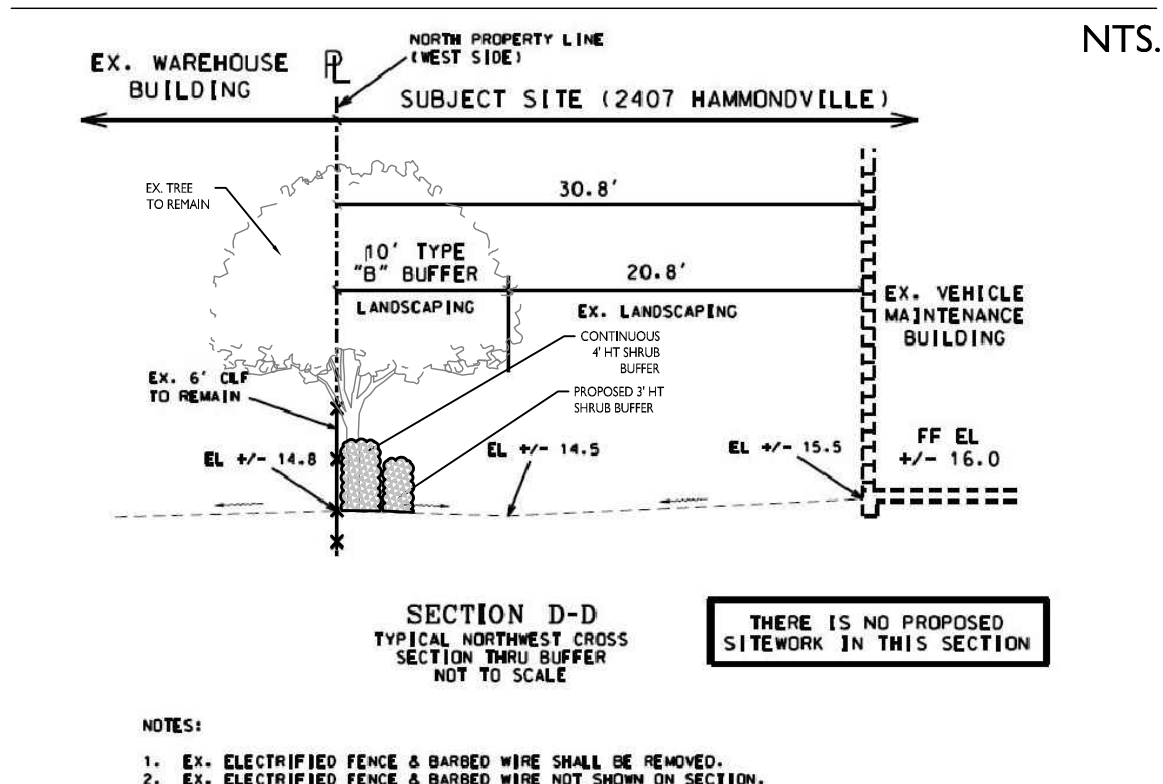


SECTION E-E

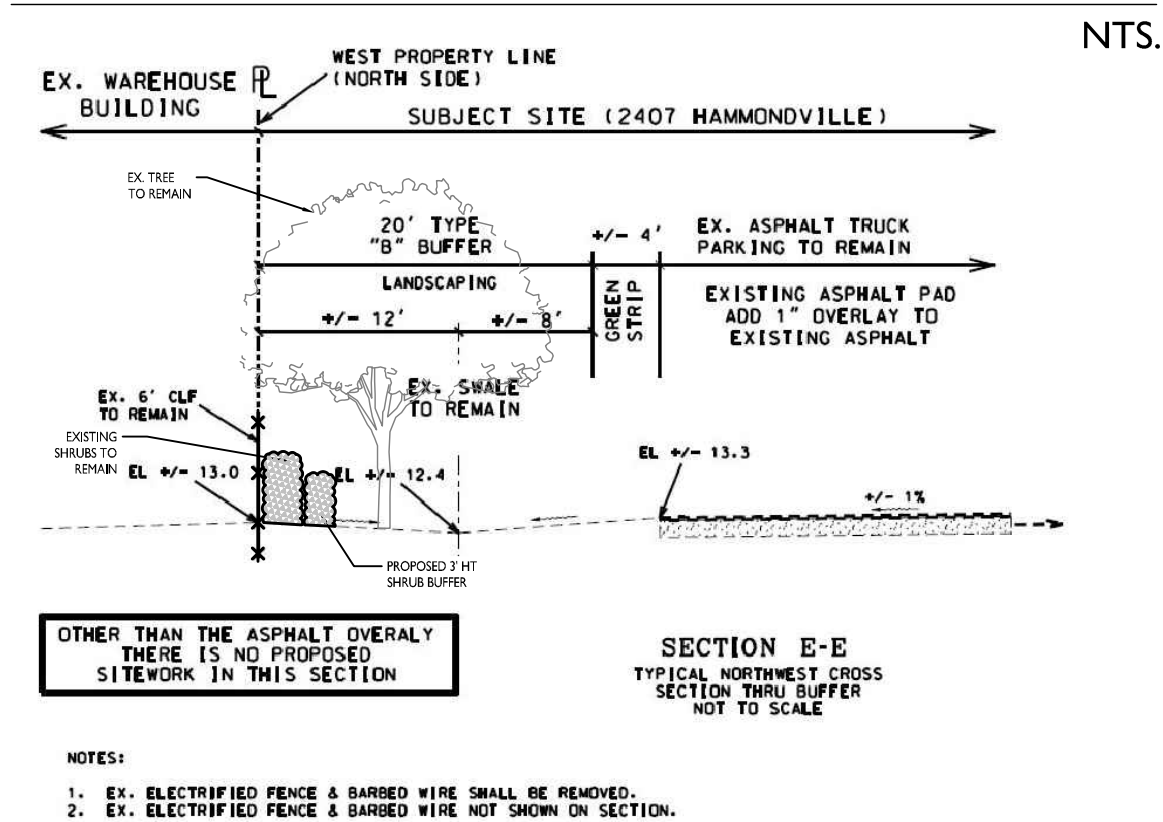


SECTION F-F

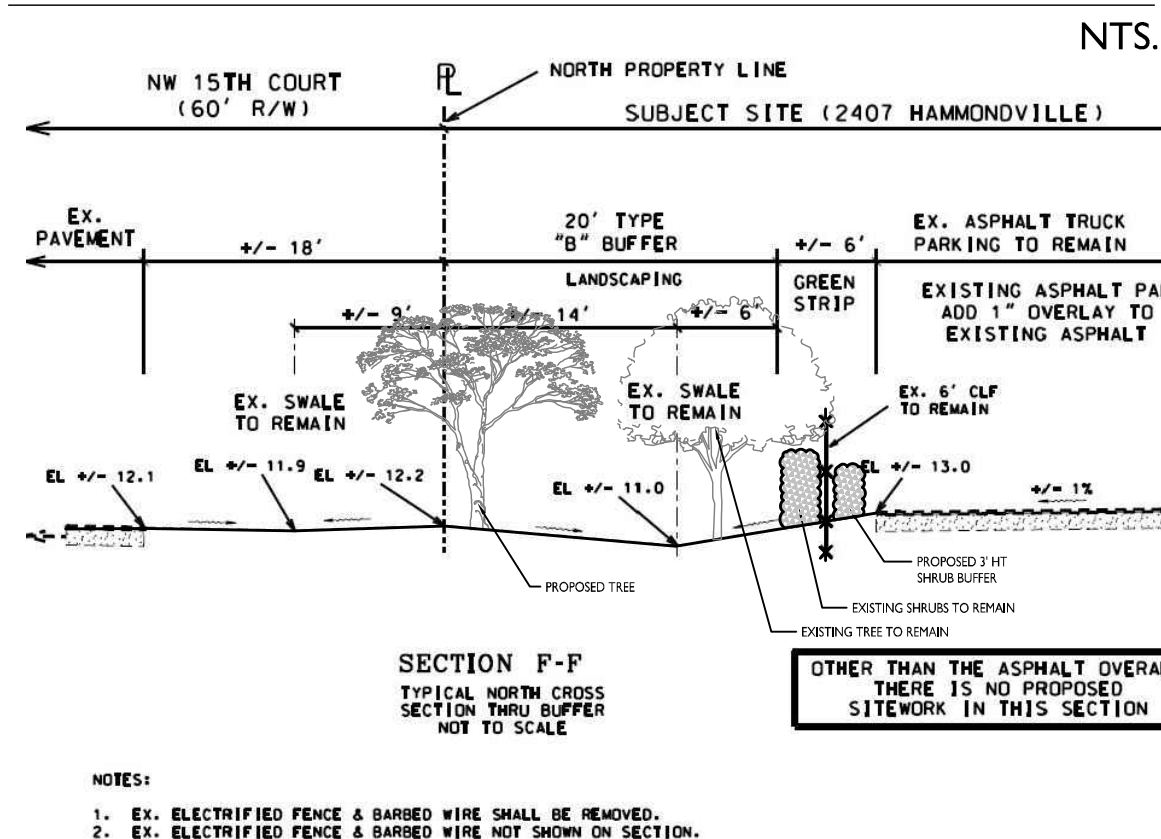


SECTION G-G

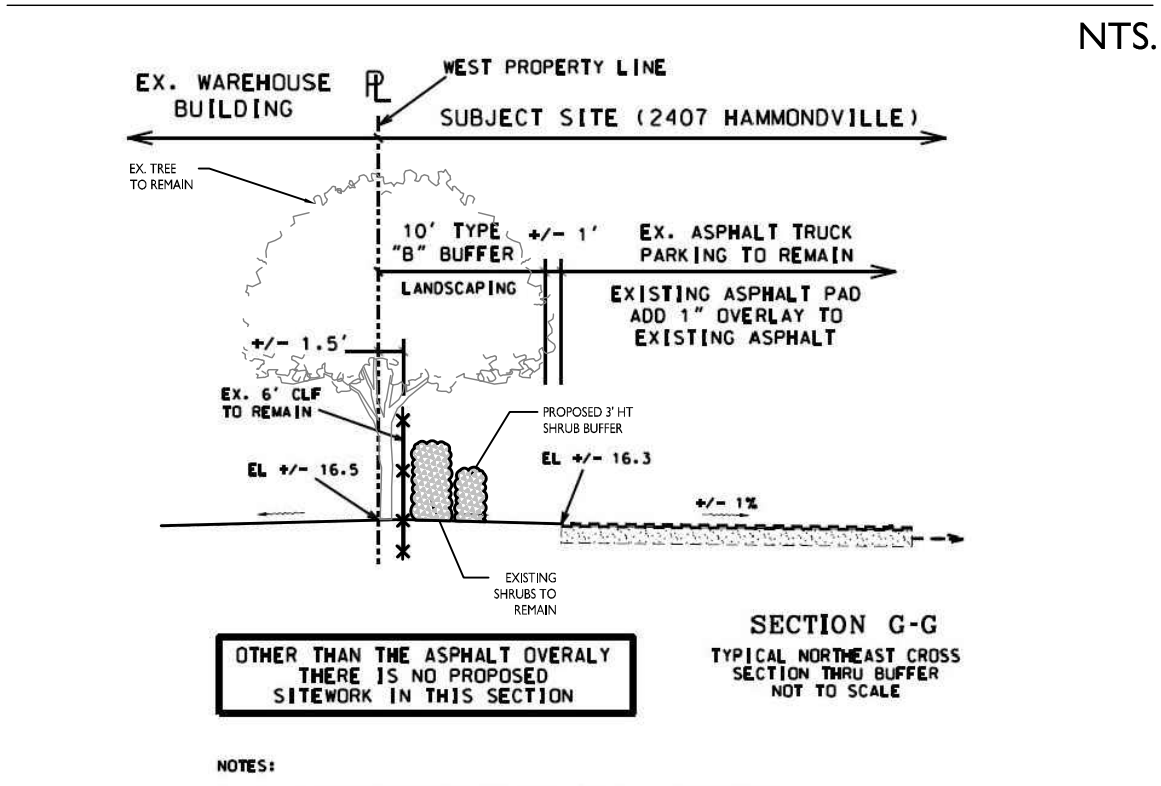


SECTION B-B

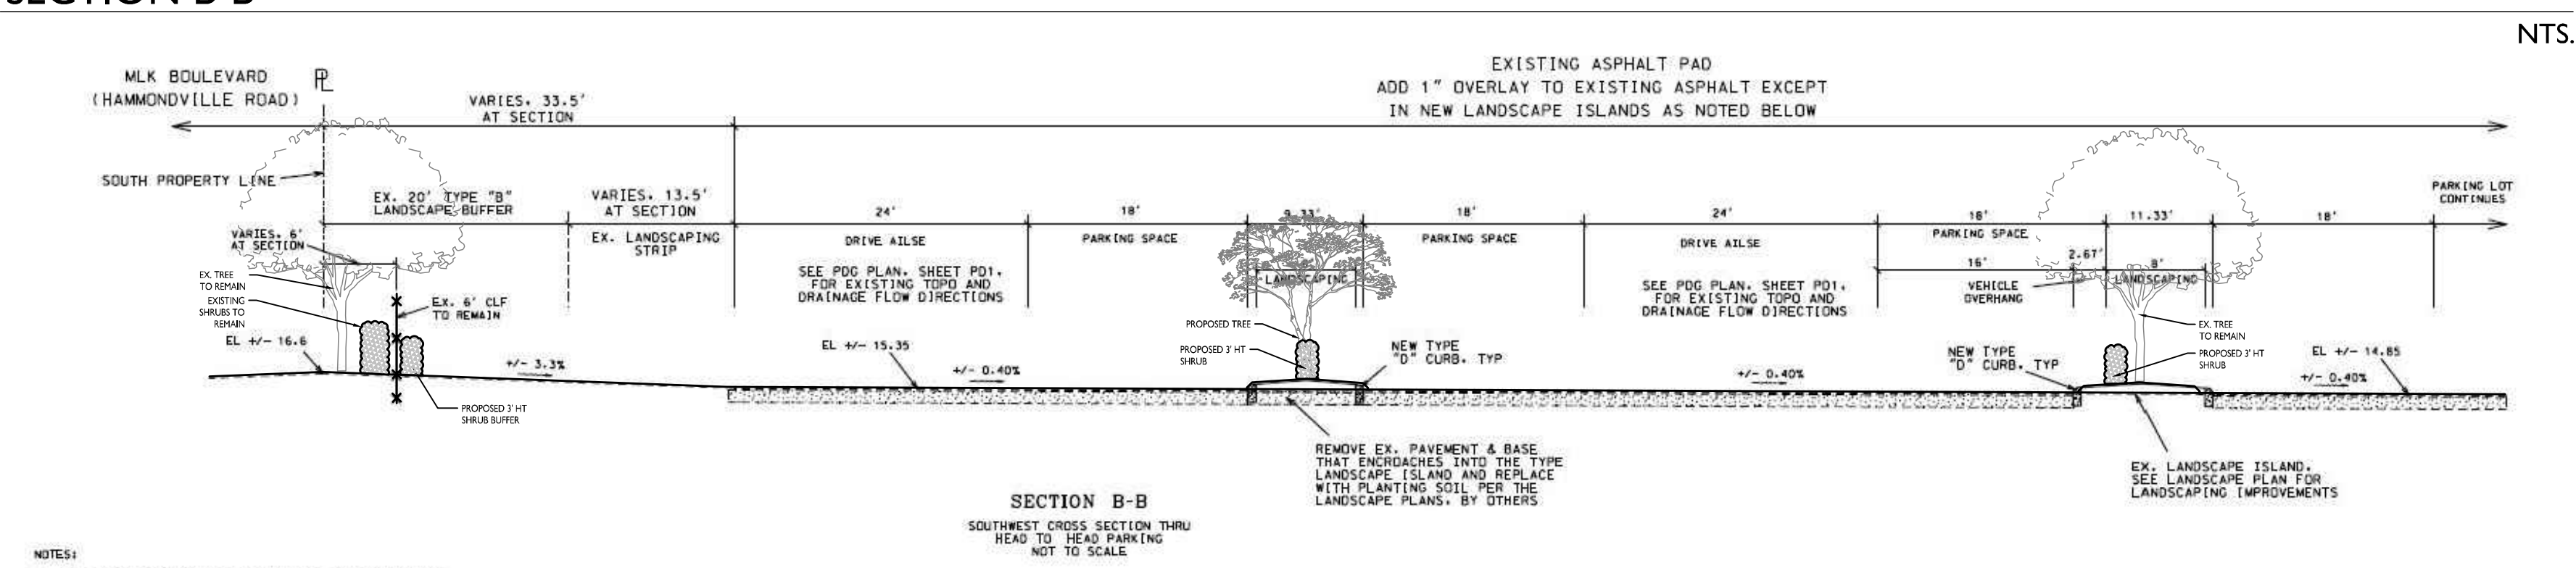

SECTION H-H

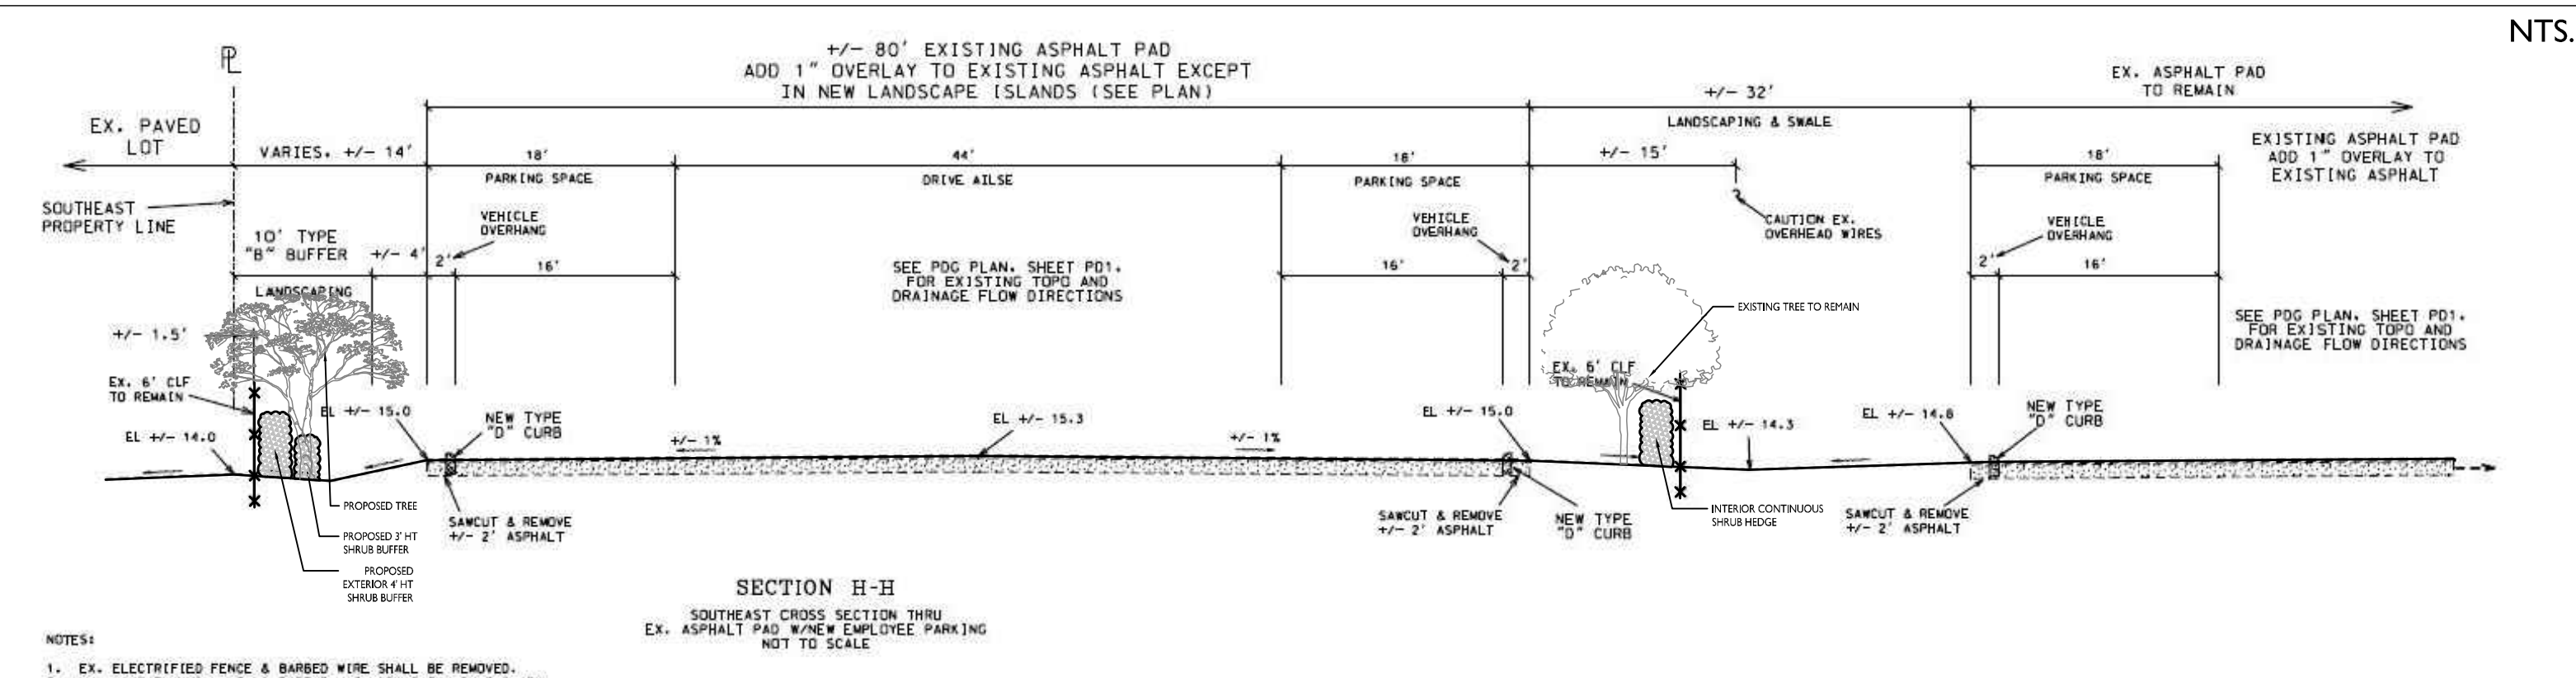

NOTE: TABLE 155.5203.F.3: REQUIRED BUFFER TYPES AND STANDARDS
TYPE B BUFFER REQUIRES A CONTINUOUS HEDGE AT LEAST 4' HEIGHT ON THE EXTERIOR SIDE OF THE FENCE
1 SHRUB PER 10 LINEAR FEET ON THE INTERIOR SIDE OF THE FENCE

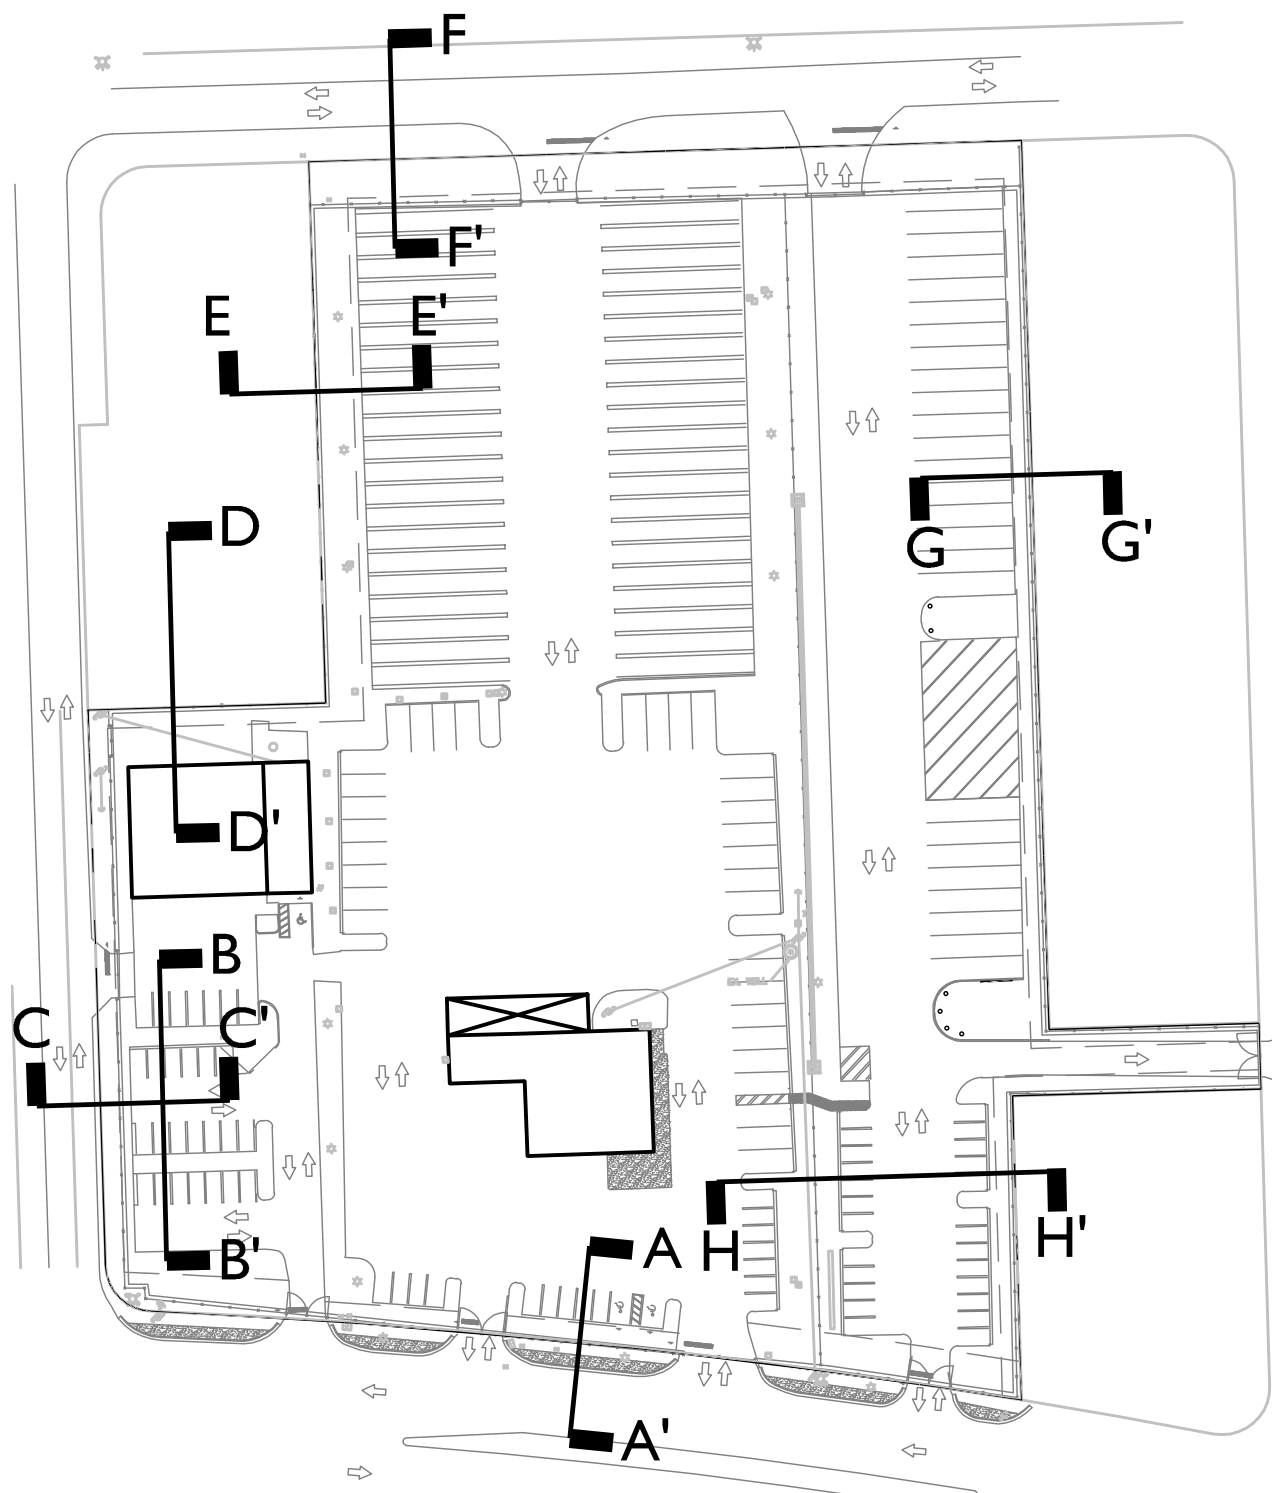

NO.	DATE	DESCRIPTION	BY
1	11.07.23	RESUBMITTAL	DN
2	06.21.24	RESUBMITTAL	DN

CAD 941300A.DWG	9413.00	DN	SW	06.13.2023
JOB NO.	DRAWN BY	CHECK BY	DATE	

LANDSCAPE ARCHITECT OF RECORD
SIYANG WEN, PLA
FL # LA6667556



COASTAL RECYCLING OF POMPANO
2407 HAMMONDVILLE ROAD
POMPANO BEACH, BROWARD COUNTY, FLORIDA