


ROBERT A. SALSBRURY
LICENSE
NO. 49852
STATE OF
FLORIDA
PROFESSIONAL ENGINEER

Robert Salsbury

Digitally signed by
Robert Salsbury
Date: 2024.05.02
09:12:50 -04'00'

This item has been electronically signed and sealed by Robert A. Salsbury PE 49852 on the date adjacent to the seal using a Digital signature.

Printed copies of this document are not considered signed and sealed and the signature must be verified on any electronic copies.

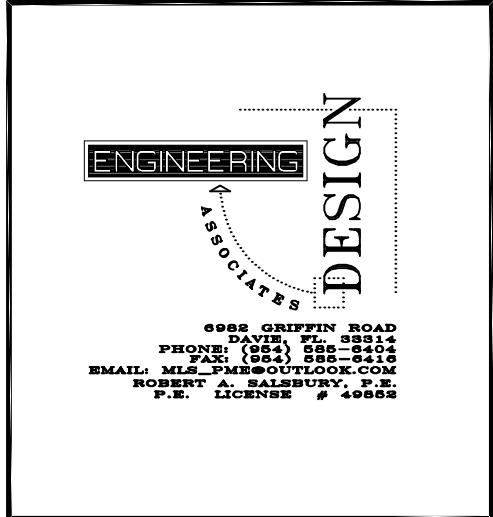


SEAL:

ELECTRICAL

PROJECT TITLE

2551 HAMMONDVILLE RD,
POMPANO BEACH, FL 33

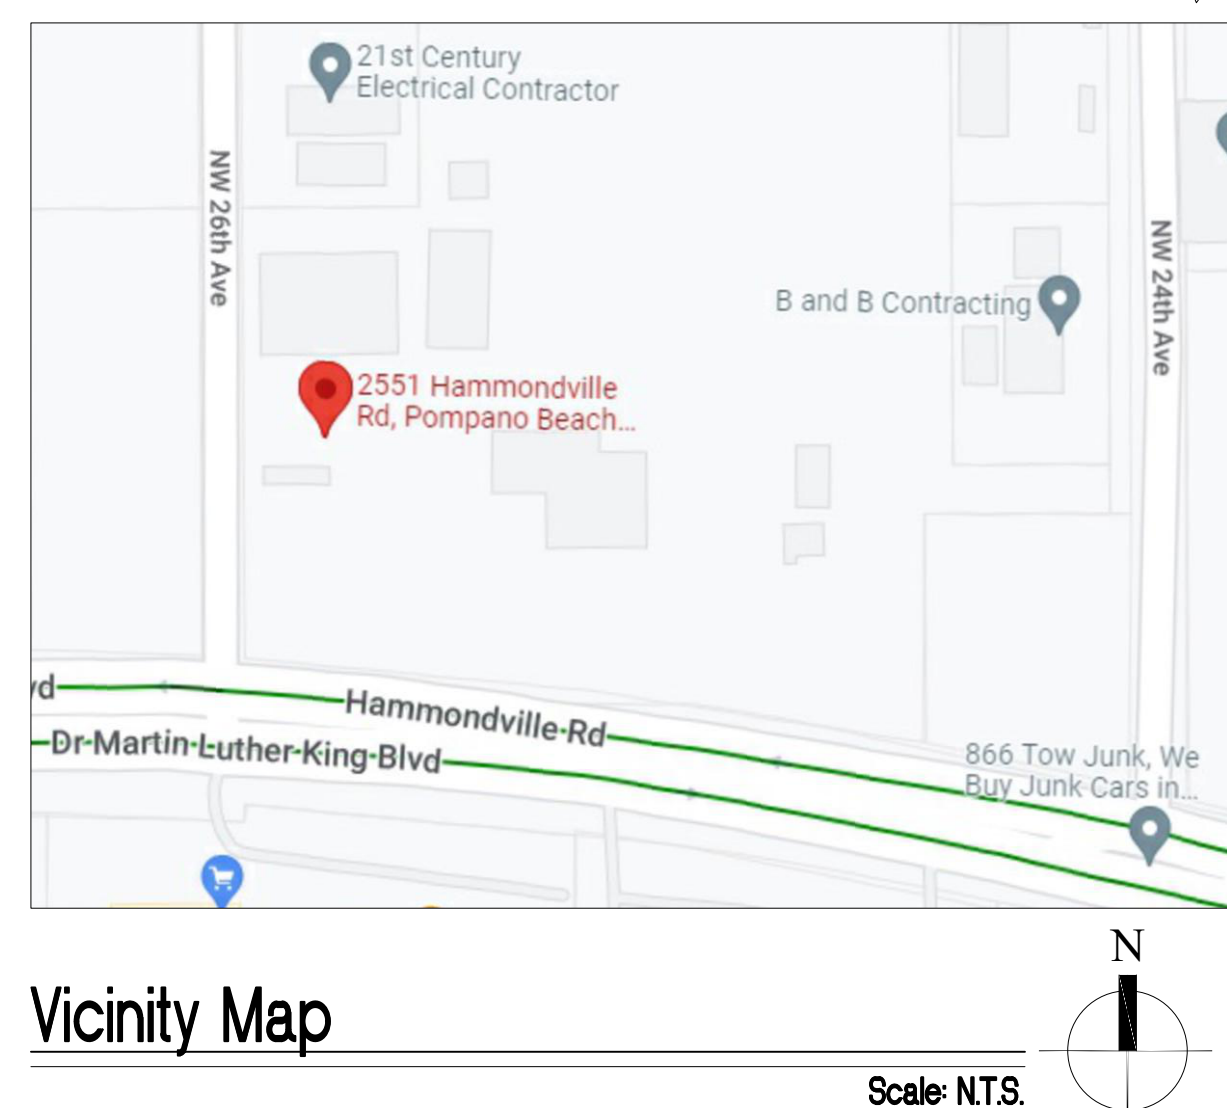

DATE ISSUED	
05/01/24	
REVISIONS - DATE	
△	-
△	-
△	-
△	-
△	-
△	-

SHEET TITLE	
SITE PHOTOMETRIC PLAN	
PROJECT NO. E-180	CHECKED BY: M.L.S.
SCALE: AS NOTED	DRAWN BY: PME
SHEET NO. E-1	