


NE 1st Avenue

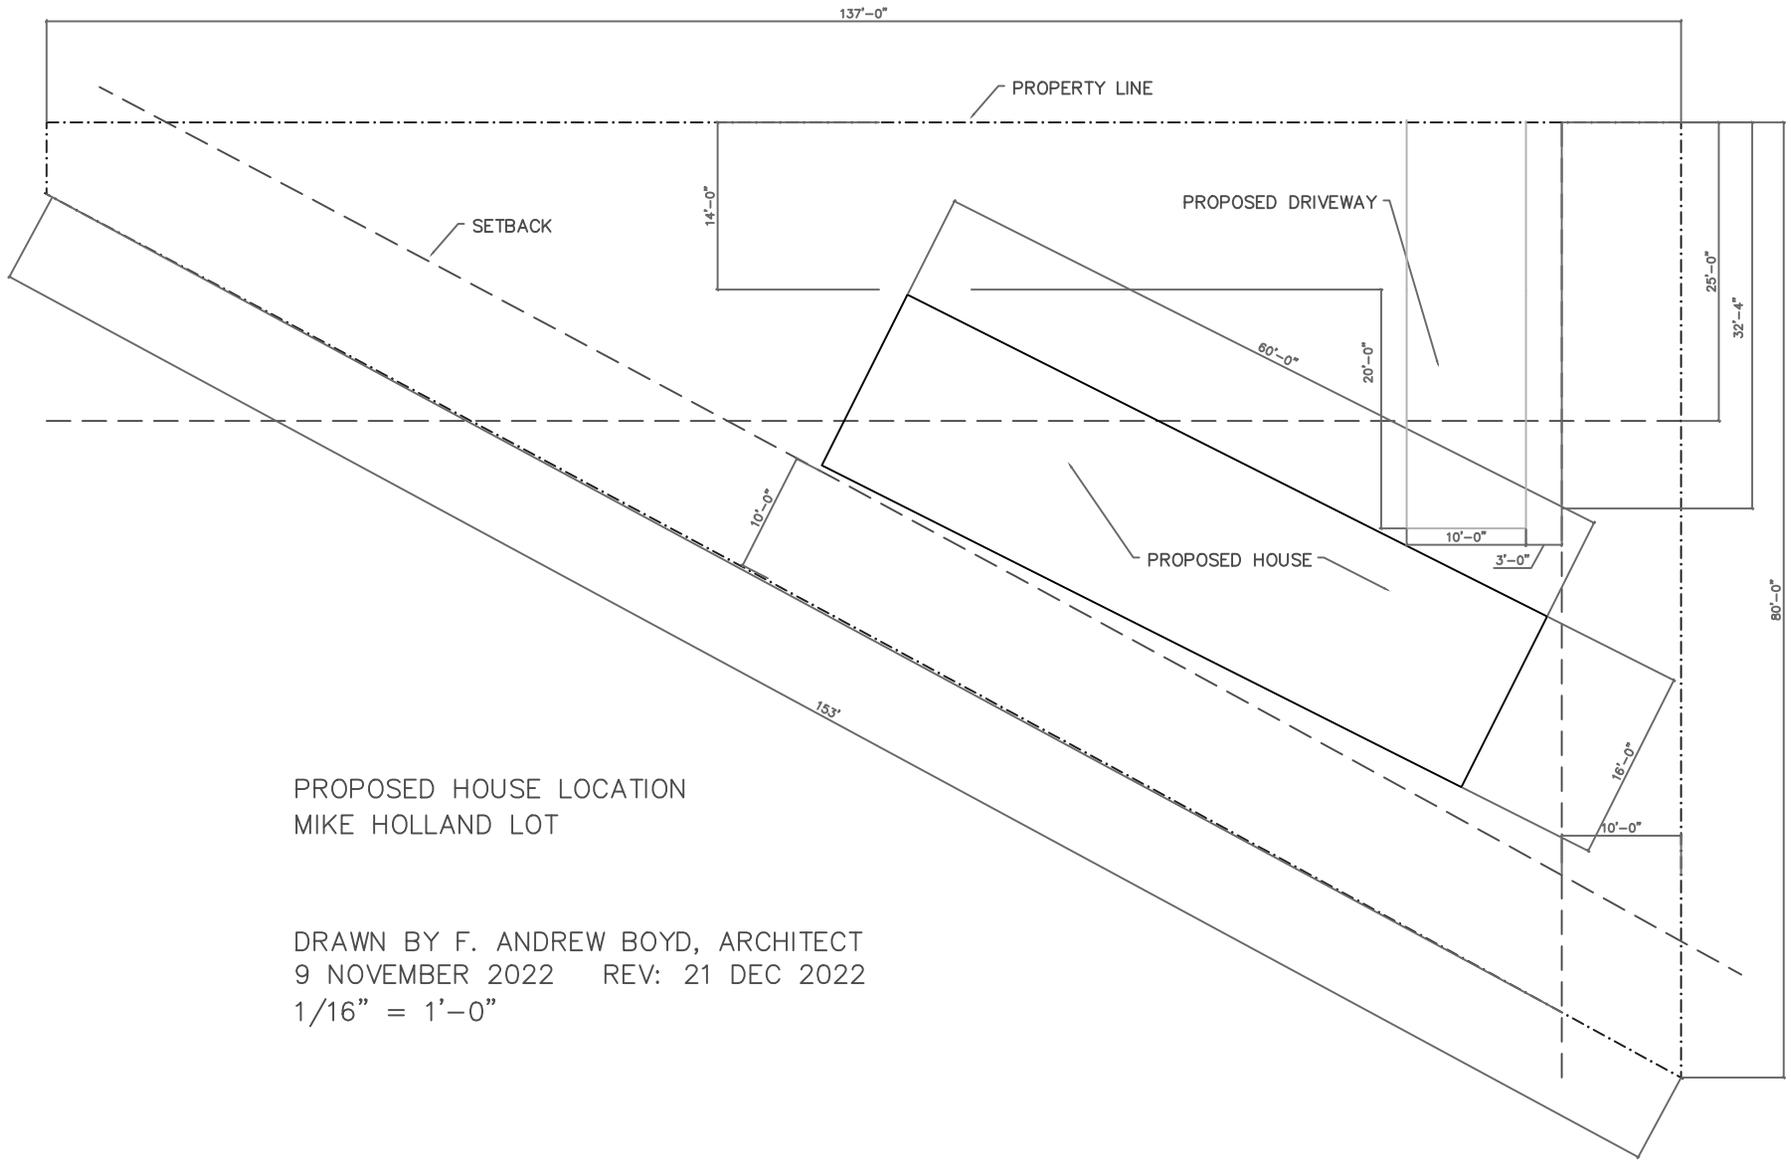

PROPOSED HOUSE LOCATION
MIKE HOLLAND LOT

DRAWN BY F. ANDREW BOYD, ARCHITECT
9 NOVEMBER 2022 REV: 21 DEC 2022
1/16" = 1'-0"