



DISTANCES TO ROW	
West Building	
A	130'-0"
B	122'-10"
C	67'-5"
D	26'-2"
East Building	
A	42'-0"
B	115'-6"
C	170'-4"
D	201'-0"
E	220'-0"
F	231'-10"
G	5'-2"
H	14'-9"

[illegible]

POMPANO STATION
FOR:
GROVER CORLEW
LOCATED AT:
POMPANO BEACH, FL

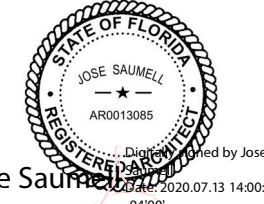

AMSA ARCHITECTS, INC.
 AAC000895
 8950 SW 74th COURT
 SUITE 1513
 MIAMI, FLORIDA 33156
 (305) 273-9911

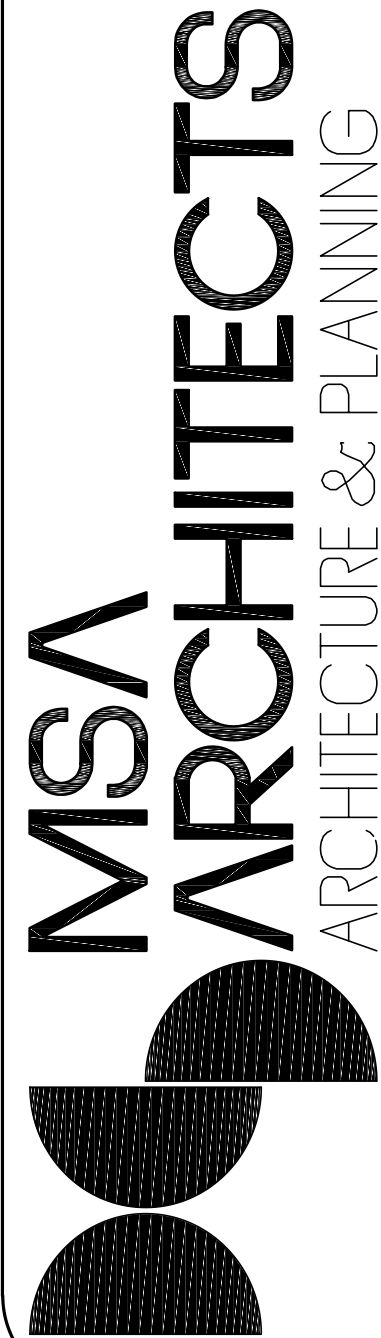

COPYRIGHT © 2019 MSA ARCHITECTS, INC. THE ARCHITECTURAL DESIGN AND DETAIL DRAWINGS FOR THIS BUILDING AND/OR OVERALL PROJECT ARE THE PROPERTY OF MSA ARCHITECTS, INC. THEIR USE FOR REPRODUCTION, CONSTRUCTION, OR DISTRIBUTION IS PROHIBITED UNLESS AUTHORIZED IN WRITING BY THE ARCHITECT.

DRAWN	
DATE	10/28/19
SCALE	AS SHOWN
JOB NO	1861.PRJ
SHEET TITLE:	
	SITE DIAGRAM
SHEET NUMBER	

DRC
PZ20-16500002
11/18/20



SITE DIAGRAM

SCALE = 1" = 30'

1000