


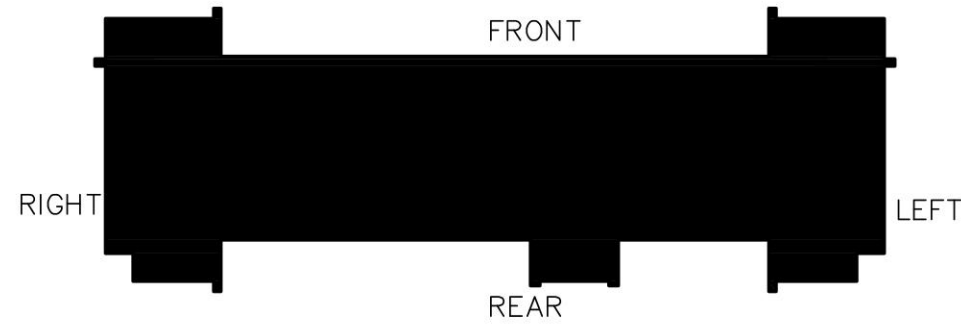

COLOR SCHEME KEY


- MAIN
SW 7757
HIGH REFLECTIVE
WHITE
- TRIMS
SW 7631
CITY LOFT
- DETAIL COLOR
SW 7014
EIDER WHITE
- SHUTTERS
SW 6766
MARINER
- AWNING/BRACKETS
SW 9183
DARK CLOVE
- RAILINGS/WINDOWS/
DOOR FRAMES
SW 7048
URBANE BRONZE



CARRIAGE HOMES ELEVATIONS
SCALE: 1/4"=1'-0"

PRE-APP MEETING 04/04/2023	BY
DRC SUBMITTAL 06/13/2023	

OAKS @ PALM AIRE
FOR:
MORIGUARD
LOCATED AT:
POMPANO BEACH, FLORIDA

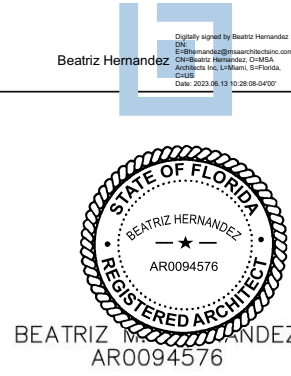

MSA ARCHITECTS, INC.
AAC000895
8950 SW 74th COURT
SUITE 150
MIAMI, FLORIDA 33156
(305) 273-9911

MSA ARCHITECTS
ARCHITECTURE & PLANNING

DRAWN
CONTRACT DATE 10/12/22
SCALE AS SHOWN
JOB NO. 2181.PRJ
SHEET TITLE:

DWG IN ELEVATIONS
SHEET NUMBER:
A-3.0.1A

DRC SUBMITTAL 06/13/2023
PZ23-12000017
07/19/2023