




ENGINEERING STANDARDS 2022			
REVISIONS		ENGINEERING DIVISION CITY OF POMPANO BEACH	UTILITY PIPE AND MARKER BALLS LOCATION
BY	DATE		
S.S.	01/30/12		
			DATE: JUNE 2022 DWG. NO. 208-1
		SCALE: N.T.S.	

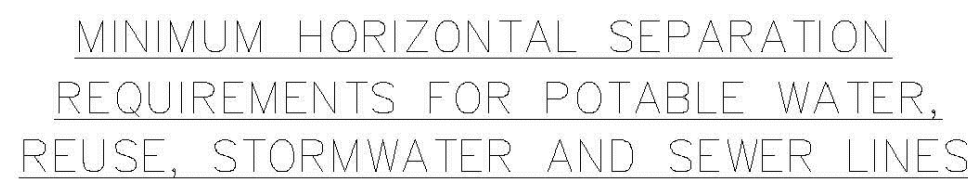

REVISIONS		ENGINEERING DIVISION CITY OF POMPANO BEACH	MIN. HORIZONTAL SEPARATION FOR SANITARY SEWER	
BY	DATE			
S.S.	01/30/12			DATE: JUNE 2022 DWG. NO. 209-1
			SCALE: N.T.S.	

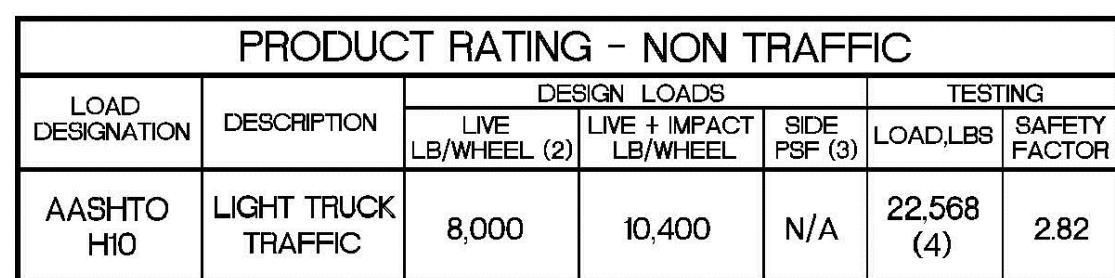

REVISIONS		ENGINEERING DIVISION CITY OF POMPANO BEACH	SEWER BOX AND COVER CDR Part No. WB03-118-12 CDR Part No. WC00-118-02	
BY	DATE		<div>DATE: JUNE 2022</div> <div>DWG. NO.</div> <div>210-1</div>	
SCALE: N.T.S.				

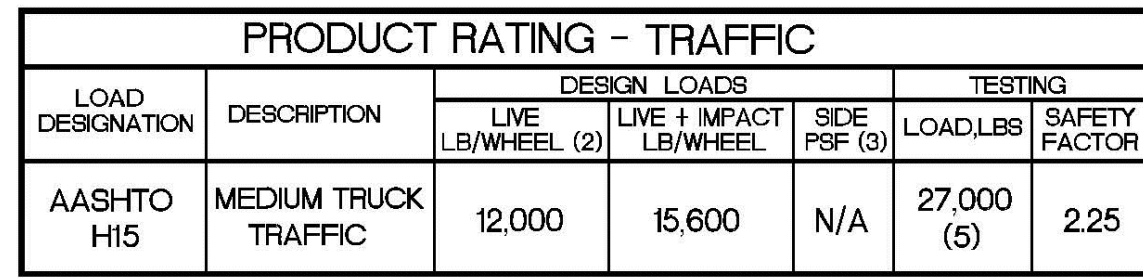

REVISONS		ENGINEERING DIVISION CITY OF POMPANO BEACH	SEWER BOX AND COVER CDR Part No. WB04-1118-12 CDR Part No. WC02-1118-02	
BY	DATE			
				DATE: JUNE, 2022
				DWG. NO.
		SCALE: N.T.S.		210-2



REVISIONS		ENGINEERING DIVISION CITY OF POMPANO BEACH SCALE: N.T.S.	SEWER BOX AND COVER HEAVY TRAFFIC	DATE: JUNE 2022 DWG. NO. 210-3
BY	DATE			
SS	12/06/18			



REVISIONS		ENGINEERING DIVISION CITY OF POMPANO BEACH	TRAFFIC RATED SEWER COVER	
BY	DATE			
		SCALE: N.T.S.	DATE: JUNE 2022 DWG. NO. 211-1	



REVISIONS		ENGINEERING DIVISION CITY OF POMPANO BEACH	MANHOLE COUPLING
BY	DATE		
S.S.	JUNE 2005		DATE: JUNE 2022 DWG. NO. 212-1
		SCALE: N.T.S.	



NOTE:
C.O.P.B. MAY APPROVE ALTERNATE WATER TIGHT CONNECTION.

REVISONS		ENGINEERING DIVISION CITY OF POMPANO BEACH	MAINTENANCE ACCESS STRUCTURE	
BY	DATE			
				DATE: <u>JUNE 2022</u>
				DWG. NO. 212-2
			SCALE: N.T.S.	