
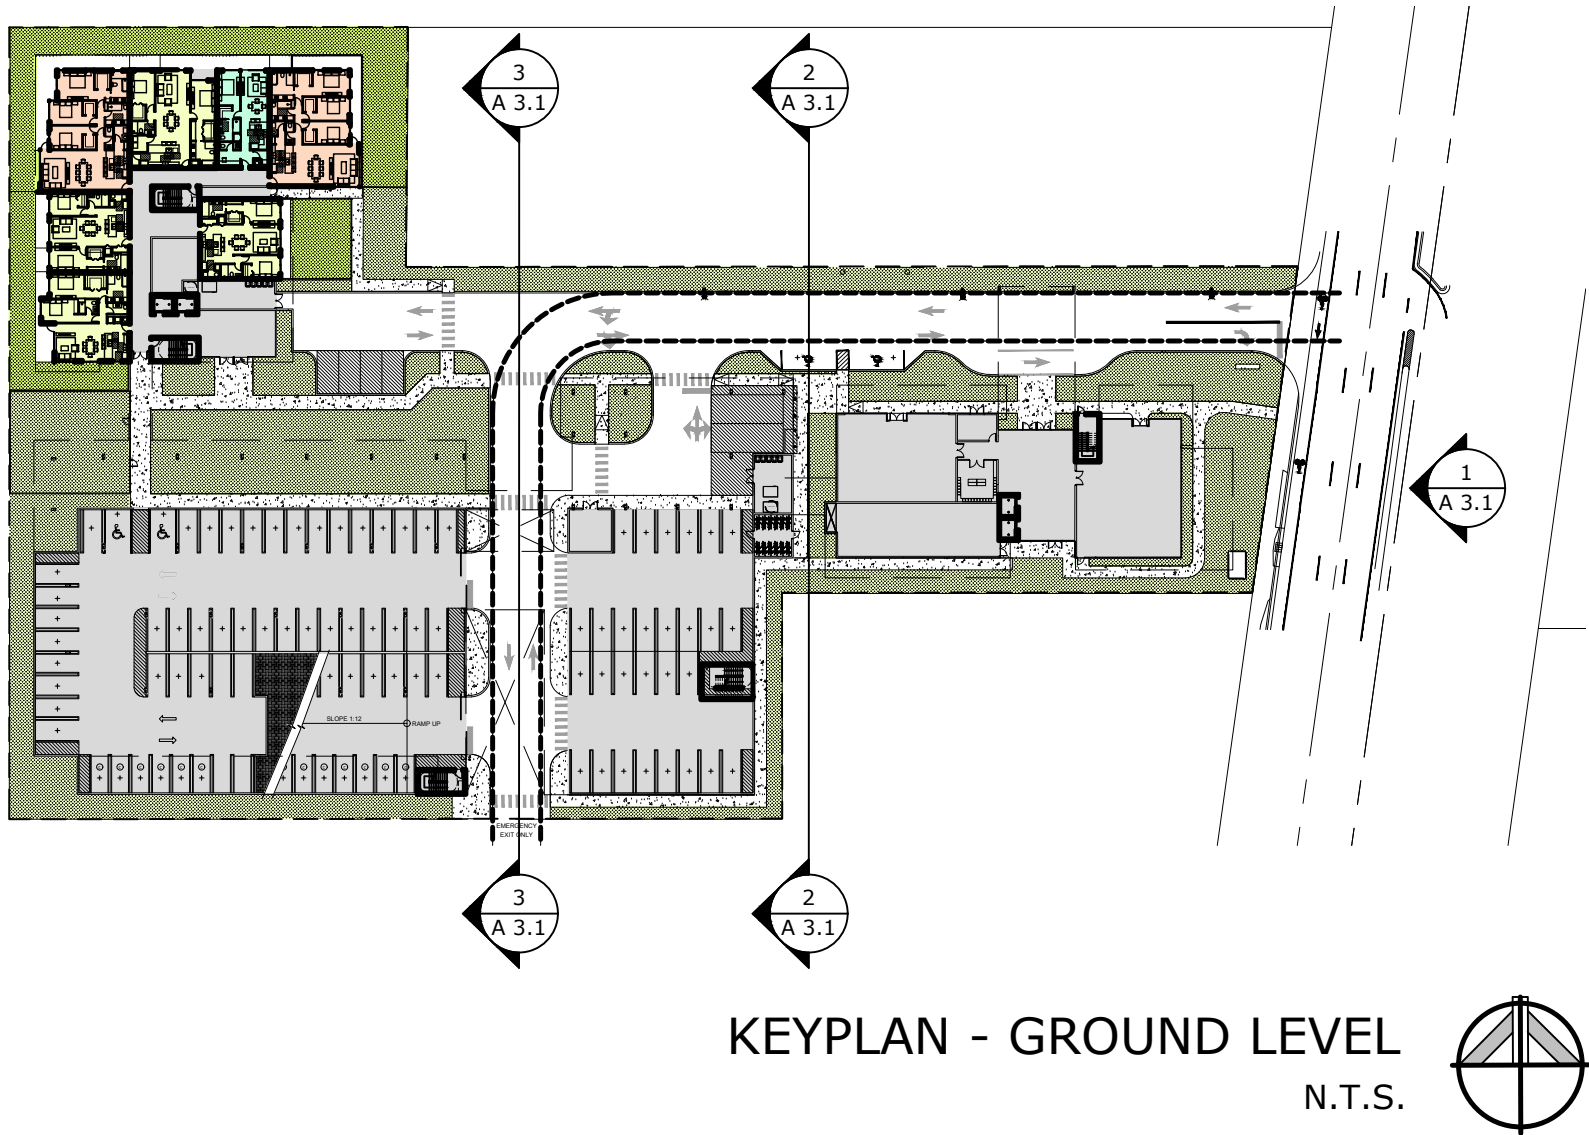


THE SATORI
AT LIGHTHOUSE POINT
4211 N FEDERAL HWY
POMPANO BEACH, FL 33064

SUBMITTALS:

ELEVATIONS
A3.1


PROJECT NUMBER: 25-008

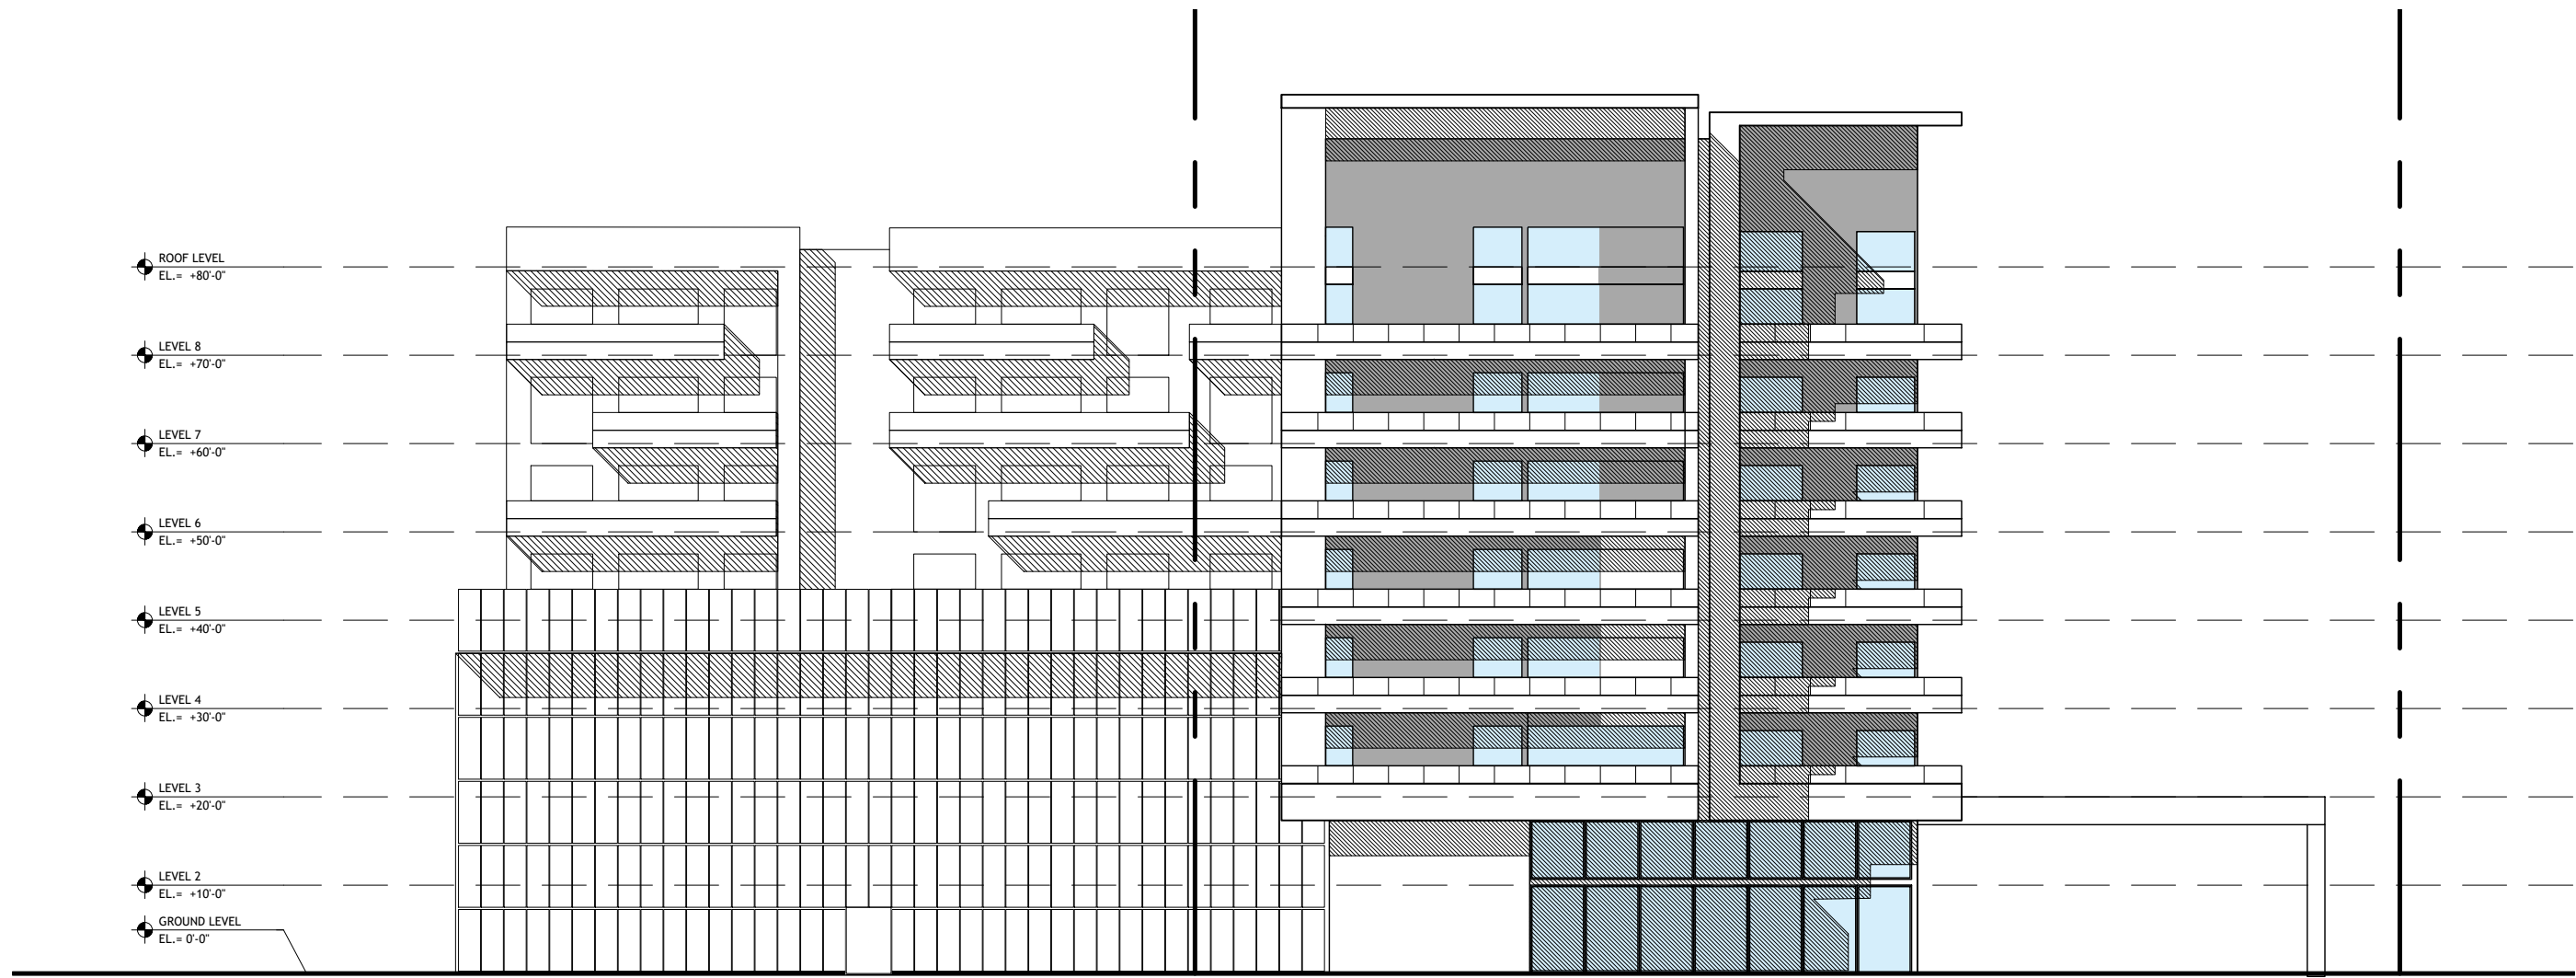

KEYPLAN - GROUND LEVEL
N.T.S.


SECTION
SCALE: 1"=20'-0"

3

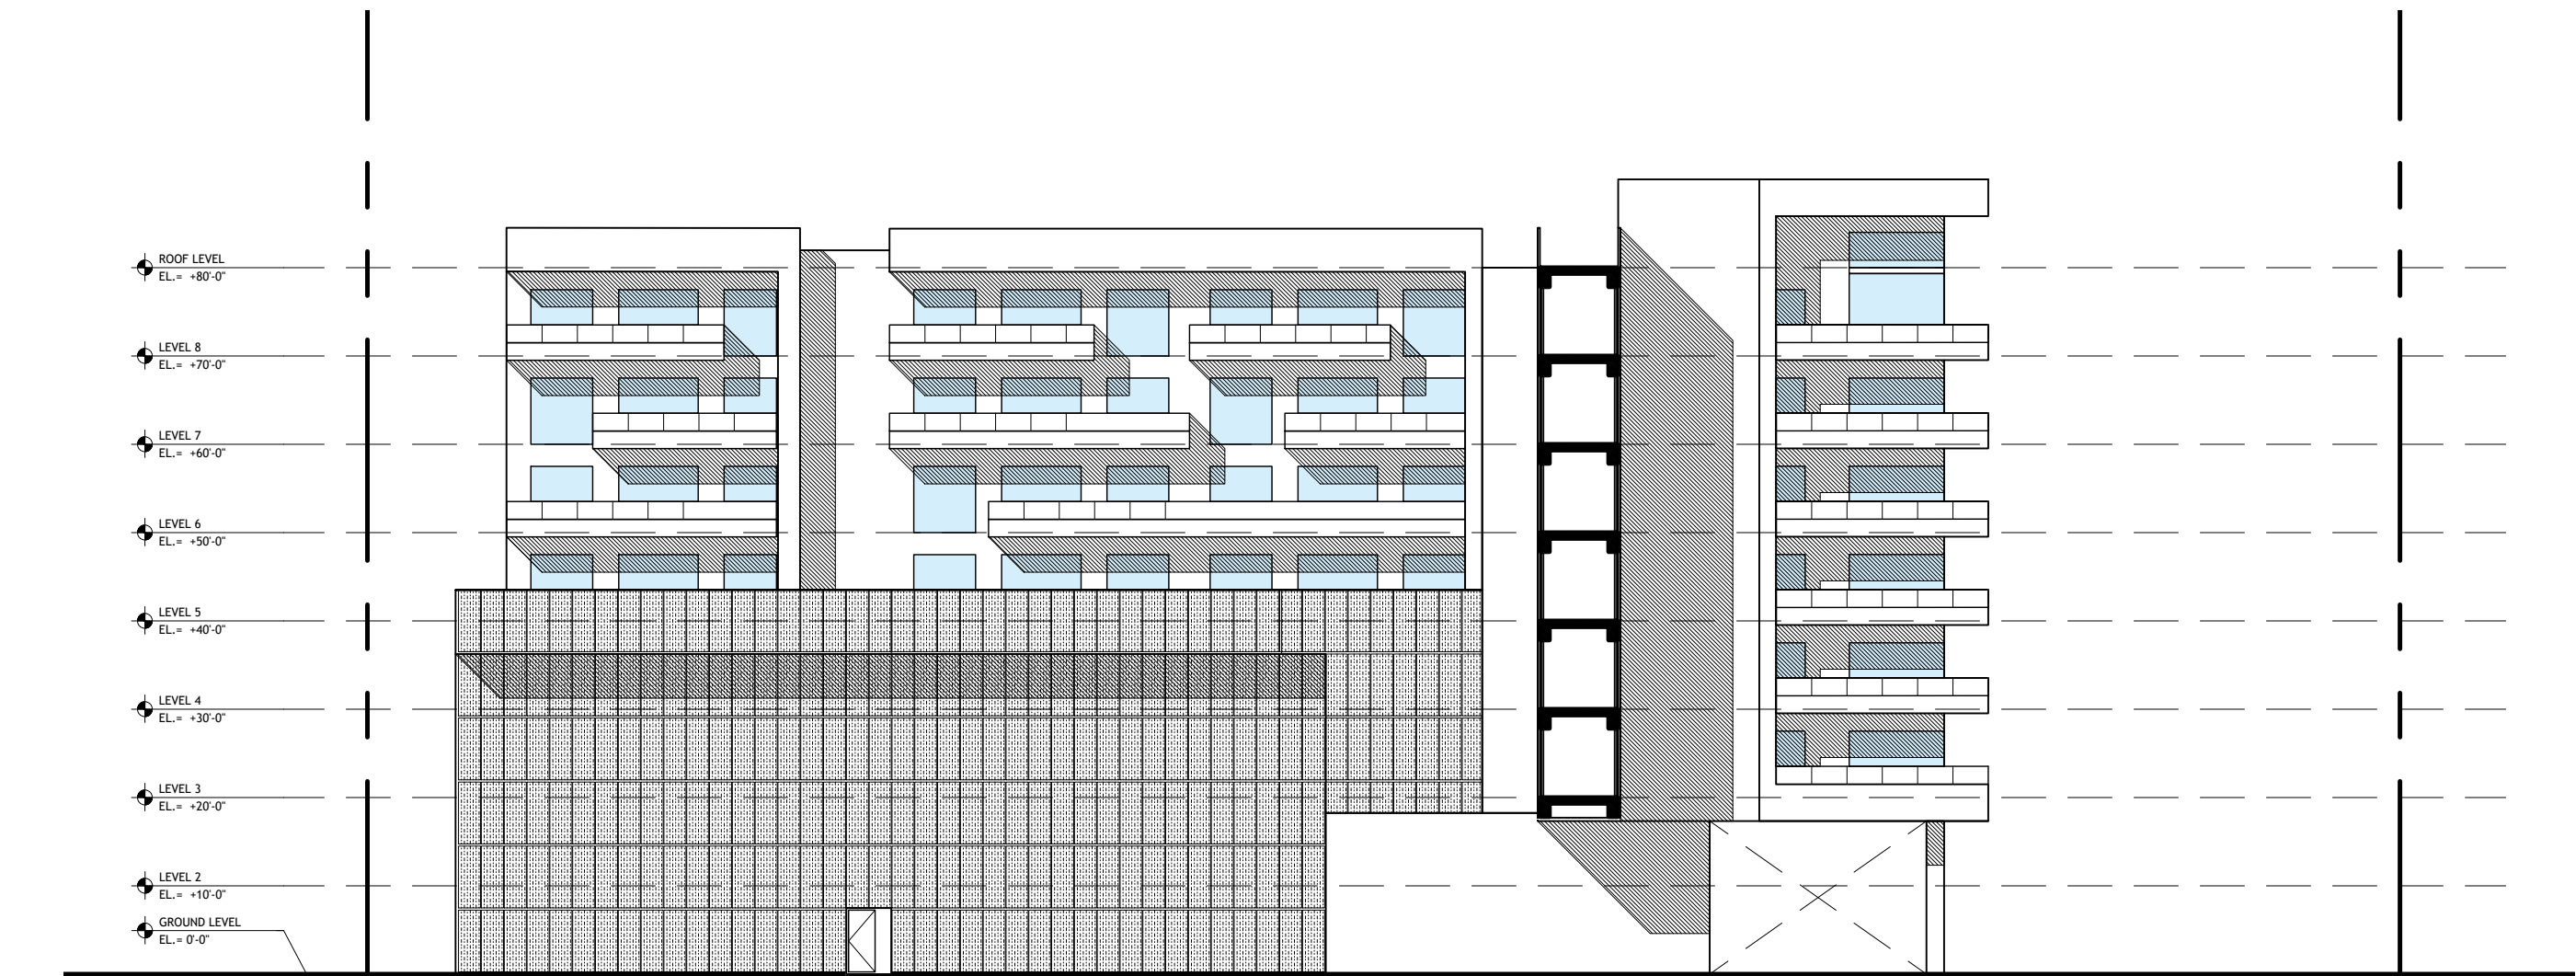

SECTION
SCALE: 1"=20'-0"

2

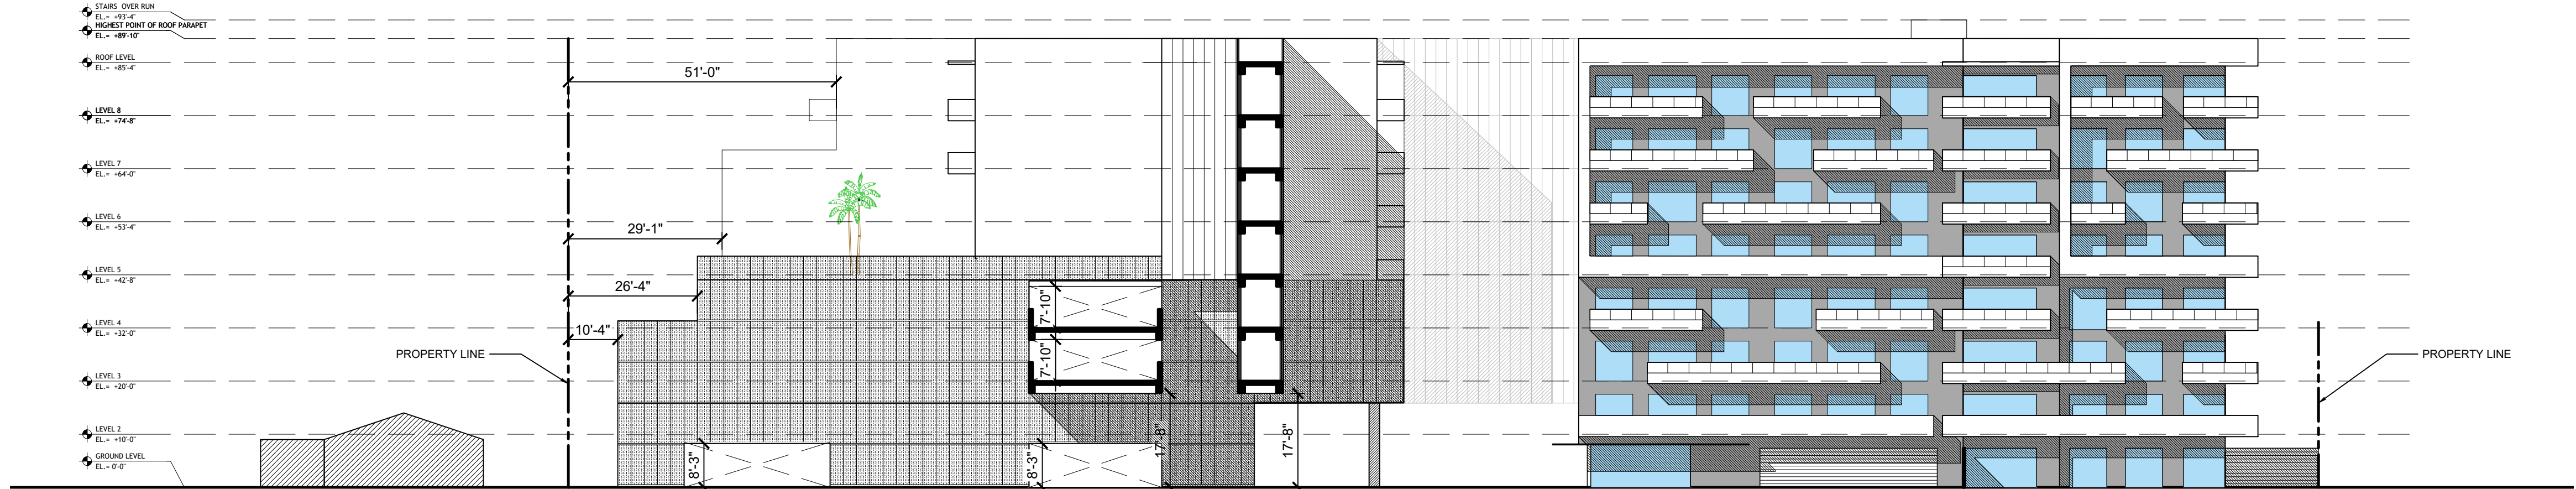

SECTION
SCALE: 1"=20'-0"

1