


SECTION A-A
SCALE: 1" = 10' H & V

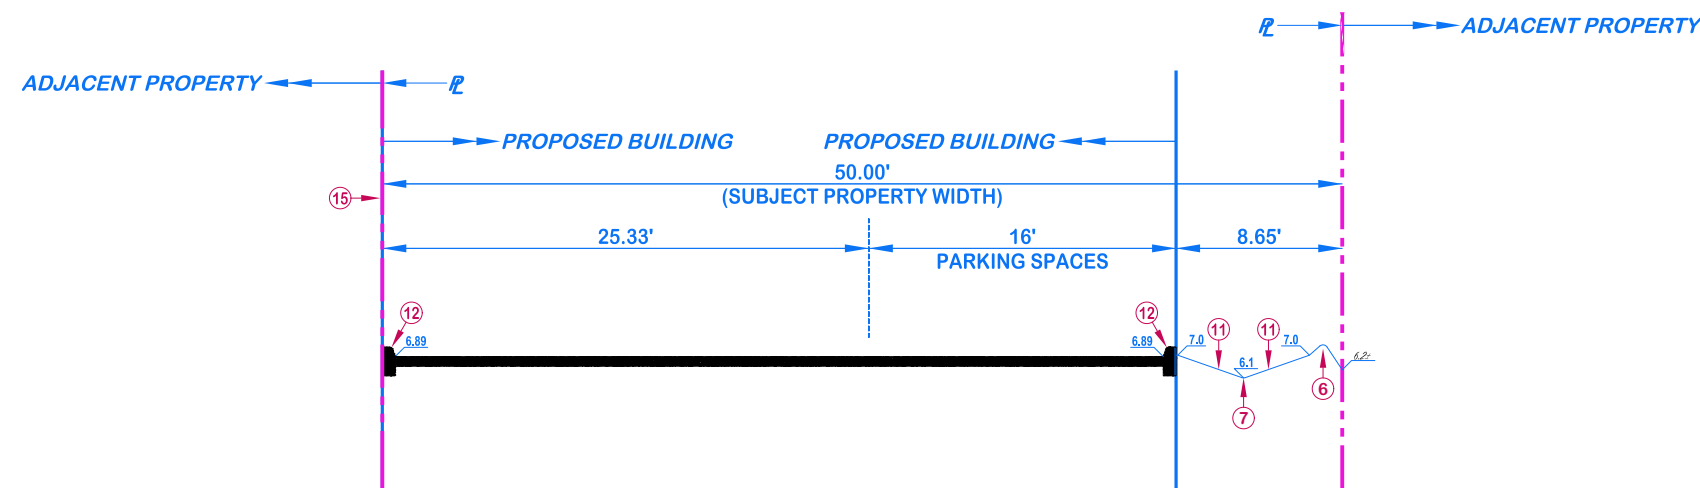

SECTION B-B
SCALE: 1" = 10' H & V

LEGEND:

- ① EXISTING ASPHALT PAVEMENT
- ② PROPOSED 6" THICK CONCRETE DRIVEWAY APRON
- ③ PROPOSED TRENCH DRAIN
- ④ PROPOSED CONCRETE COLLAR FOR TRENCH DRAIN
- ⑤ PROPOSED 6" THICK CONCRETE GROUND FLOOR GARAGE SLAB
- ⑥ PROPOSED PERIMETER BERM. TOP OF BERM = ELEVATION 7.5 NAVD
- ⑦ PROPOSED SWALE
- ⑧ PROPOSED DRAINAGE MANHOLE
- ⑨ PROPOSED DRAINAGE WELL STRUCTURE
- ⑩ PROPOSED 12"Ø HDPE
- ⑪ 4:1 SLOPE
- ⑫ TYPE D CONCRETE CURB
- ⑬ 12:1 SLOPE
- ⑭ 1.45% SLOPE
- ⑮ SOUTH SIDE OF PROPOSED BUILDING COINCIDENT WITH SOUTH





Lou Campanile

Digitally signed by Lou Campanile
DN: cn=Lou Campanile,
ou=Campamile & Associates, Inc.,
email=lou@campamile.com, c=US,
Date: 2024.10.09 15:53:24-0400

This item has been digitally signed and sealed by
Lou Campanile, Jr., P.E., P.L.S., on the date and
time shown in his digital signature.

Printed copies of this document are not considered
signed and sealed and the digital signature must be
verified on any electronic copies.

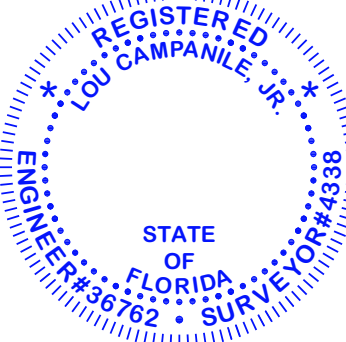



CAMPAMILE & ASSOCIATES, INC.
ENGINEERS PLANNERS SURVEYORS

6420 MAHI DRIVE
CORAL GABLES, FLORIDA 33158-1841
TEL: (305) 971-1988
LB 1678

10/9/24

Lou Campanile, Jr.
Professional Engineer No. 38792
Professional Surveyor No. 4338
State of Florida

for

ELIAS APARTMENT BUILDING
216 SE 23 AVENUE
POMPANO BEACH, FLORIDA 33062-5304

CROSS SECTIONS

PROJECT NO. 5391

DATE 10/9/24

REVISIONS

DRAWING

PG 4

SHEET

4 OF 12

DRC
PZ24-12000023
12/18/2024