



SINGLE TRUNK GUYING AND PLANTING DETAIL

NOT TO SCALE

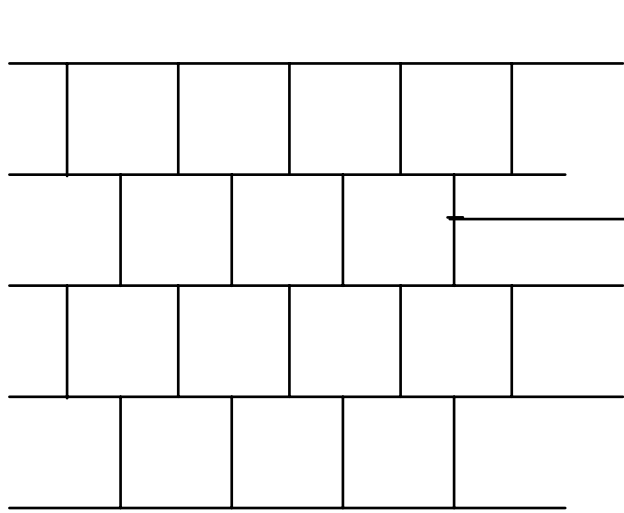


SOD PLANTING DETAIL

NOT TO SCALE

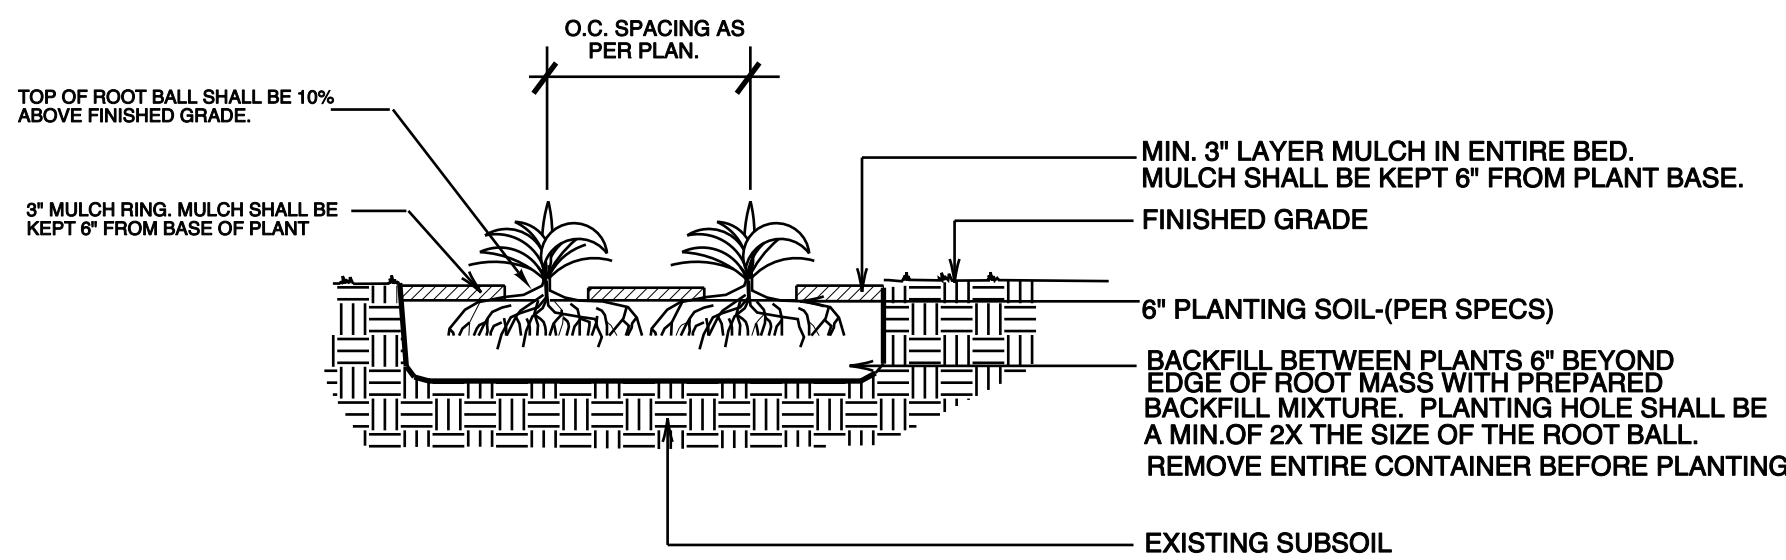



GROUNDCOVER/ANNUALS PLANTING DETAIL

NOT TO SCALE

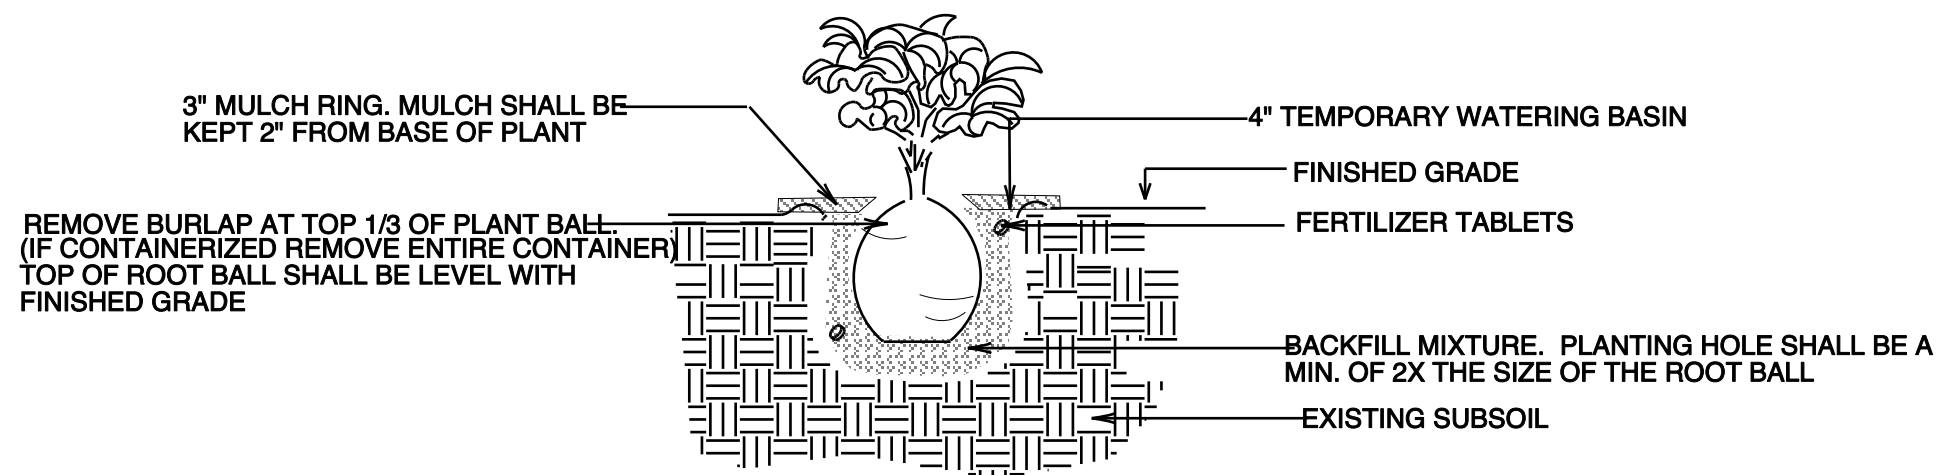

SHRUB PLANTING DETAIL

NOT TO SCALE

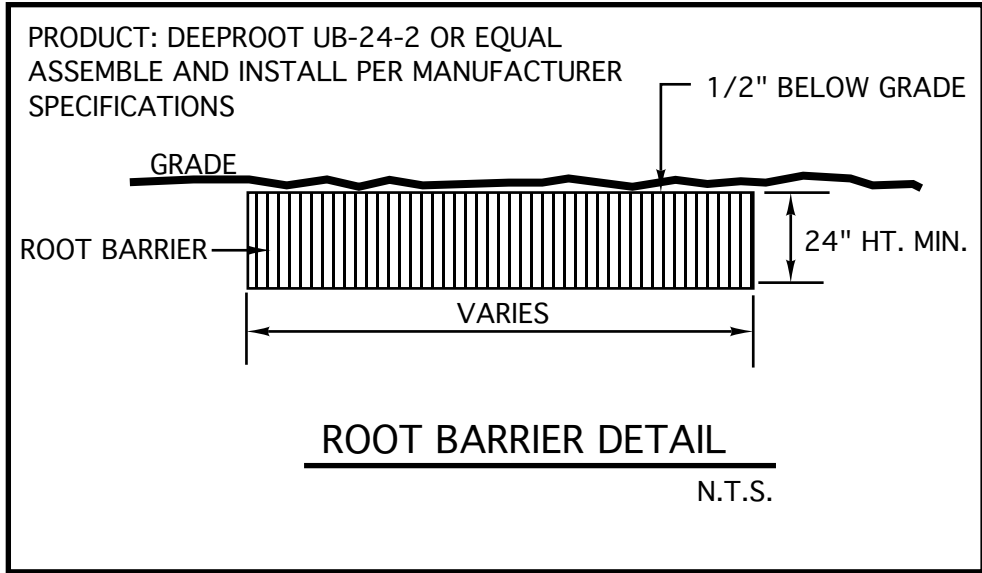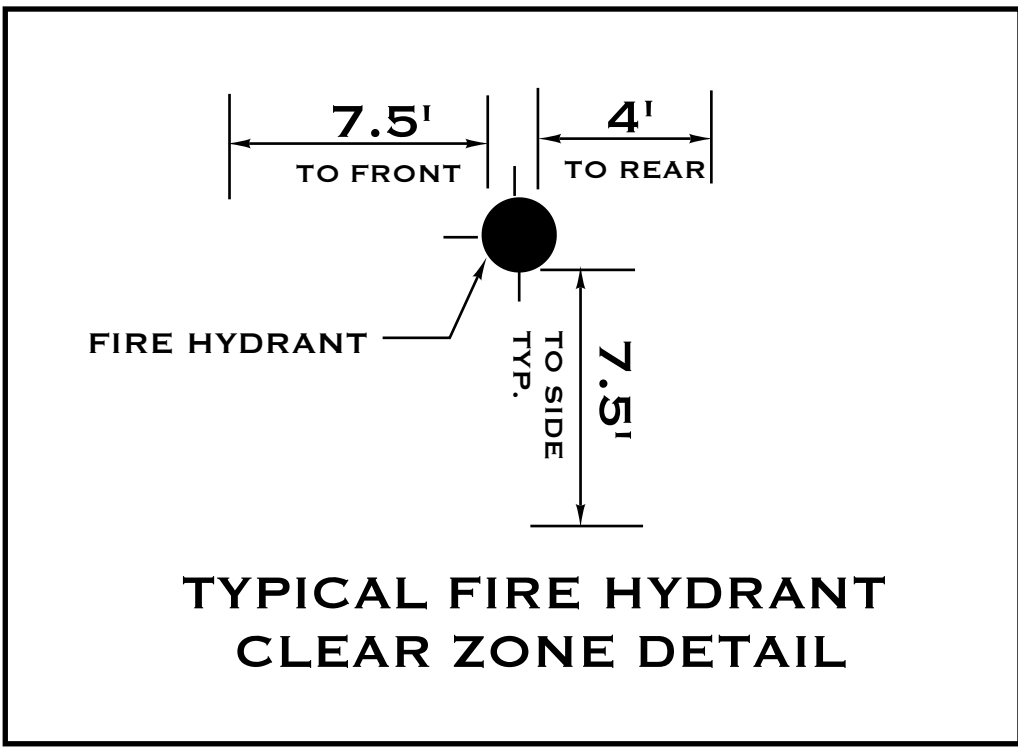

## PLANTING NOTES:

- ALL SIZES SHOWN FOR PLANT MATERIAL ON PLAN ARE TO BE CONSIDERED AS MINIMUMS. ALL PLANT MATERIAL MUST MEET OR EXCEED THESE MINIMUM REQUIREMENTS FOR BOTH HEIGHT AND SPREAD. ANY OTHER REQUIREMENTS FOR SPECIFIC SHAPE OR EFFECT AS NOTED ON THE PLAN WILL ALSO BE REQUIRED FOR FINAL ACCEPTANCE.
- ALL PLANT MATERIAL FURNISHED BY THE LANDSCAPE CONTRACTOR UNLESS OTHERWISE SPECIFIED SHALL BE FLORIDA NO.1 OR BETTER ACCORDING TO GRADES AND STANDARDS FOR NURSERY PLANTS LATEST EDITION 2001. ALL TREES DESIGNATED AS SINGLE TRUNK TREES SHALL HAVE SINGLE DOMINANT LEADER AND STRAIGHT TRUNK. THE PROPER STRUCTURE OF TREES IS MOST IMPORTANT. ALL TREES DESIGNATED AS MULTI-TRUNK TREES SHALL HAVE AT LEAST THREE (3) TRUNKS WITH EQUAL CALIPERS ORIGINATING AT THE BASE OF THE TREES AND WITH ANGLES NO LESS THAN 45 DEGREES. TREES WITH BARK INCLUSION AND CODOMINANT TRUNKS AT ANY HEIGHT WILL NOT BE ACCEPTED. ALL TREES AND PALMS MUST BE GUYED WITH PROPER HORTICULTURAL AND ARBORICULTURAL TECHNIQUES. WE RECOMMEND THAT THE TREES BE STAKED WITH NATURAL HEMP IN LIEU OF WIRE OR OTHER SYNTHETIC MATERIAL. NAILING INTO TREES AND PALMS IS PROHIBITED. ALL STAKING SHALL BE REMOVED APPROX. SIX (6) MONTHS AFTER PLANTING OR AT TIME OF ESTABLISHMENT OF TREE. ALL PLANTING TO BE DONE IN ACCORDANCE WITH PROPER HORTICULTURAL PRACTICES.
- IN ADDITION TO THESE REQUIREMENTS ALL LOCAL LANDSCAPE CODES AND REQUIREMENTS SHALL BE MET IN ORDER TO SATISFY THE REVIEW AND APPROVAL OF THE GOVERNING MUNICIPALITY.
- ALL LANDSCAPING SCHEDULED TO OCCUR IN VEHICULAR USE AREAS SHALL BE PROTECTED FROM VEHICULAR ENCROACHMENT BY CURBING OR OTHER DURABLE BARRIERS.
- ALL PLANTING HOLES SHALL BE A MINIMUM OF 2 1/2 TIMES THE DIAMETER OF THE PLANT BALL. ALL PLANTING AREAS SHALL BE EXCAVATED TO REMOVE ALL OBJECTIONABLE MATERIALS, SUCH AS ASPHALT, SUB-BASE, CONCRETE, ROCK, CAUSTIC MATERIALS WITH AN EXCESSIVE SOIL Ph, OR SIMILAR MATERIALS NOT SUITED FOR LANDSCAPE PLANTING. ALL SYNTHETIC BURLAP, SYNTHETIC STRING OR CORDS OR WIRE BASKETS SHALL BE REMOVED BEFORE PLANTING. ALL SYNTHETIC TAPE SHALL BE REMOVED FROM TREES BEFORE INSPECTION. THE TOP 1/3 OF ANY NATURAL BURLAP SHALL BE REMOVED OR TUCKED INTO THE PLANTING HOLE BEFORE THE TREE IS BACK FILLED.
- ALL PLANT MATERIALS SHALL BE PLANTED IN PLANTING SOIL THAT IS DELIVERED TO THE SITE IN A CLEAN, LOOSE AND FRIABLE CONDITION. ALL PLANTING BEDS SHALL HAVE A MINIMUM OF 8" OF PLANTING SOIL, AND ALL SODDED AREAS SHALL HAVE 2" OF PLANTING SOIL. THIS SOIL SHALL BE TILED INTO EXISTING SOIL ON SITE. ALL SOIL SHALL HAVE A WELL DRAINED CHARACTERISTIC. SOIL MUST BE FREE OF ALL ROCKS, STICKS, OBJECTIONABLE DEBRIS INCLUDING WEEDS AND WEED SEED. RECYCLED COMPOST IS ENCOURAGED AS A SOIL AMENDMENT.
- ALL PLANT MATERIALS SHALL BE THOROUGHLY WATERED IN AT THE TIME OF PLANTING. NO DRY PLANTING SHALL BE PERMITTED. ALL PLANT MATERIALS SHALL BE PLANTED SUCH THAT THE TOP OF THE PLANT ROOT BALL IS FLUSH WITH THE SURROUNDING GRADE OR PLANTED AT 10% ABOVE THE SURROUNDING GRADE PER SPECIFICATIONS ON THE PLANTING DETAILS.
- ALL PLANT MATERIALS SHALL BE INSTALLED WITH FERTILIZER WHICH SHALL BE STATE APPROVED AS A COMPLETE FERTILIZER CONTAINING THE REQUIRED MINIMUM OF TRACE MINOR ELEMENTS IN ADDITION TO N-P-K, OF WHICH 50% OF THE NITROGEN SHALL BE DERIVED FROM AN ORGANIC SOURCE.
- ALL LANDSCAPE AREAS NOT COVERED BY SHRUBS OR GROUND COVERED SHALL BE COVERED BY SOD AND ALL AREAS NOT COVERED BY SOD SHALL BE COVERED WITH NONCYPRESS ARSENIC FREE MULCH, TO A MINIMUM DEPTH OF THREE (3) INCHES OF COVER WHEN SETTLED. ALL MULCH SHALL BE KEPT 2" FROM THE BASE OF ALL PLANT MATERIAL. THE WATER BASIN PARTICULARLY ON OAKS SHALL REMAIN FOR AT LEAST THREE (3) MONTHS.
- SOD SHALL BE (AS NOTED) SOLID SOD, AND SHALL BE LAID ON A SMOOTH PLANTING BASE WHICH HAS BEEN GRADED TO MEET THE DRAINAGE CHARACTERISTICS OF THE SITE. ALL SOD SHALL BE LAID WITH CLOSELY FITTED JOINTS, AND SHALL BE IN A GREEN AND HEALTHY GROWING CONDITION AT PLANTING.
- ALL LANDSCAPE AREA SHALL BE IRRIGATED BY A FULLY AUTOMATIC SYSTEM ADJUSTED TO PROVIDE 100% COVERAGE OF ALL LANDSCAPE AREAS WITH RAIN SENSOR. ALL HEADS SHALL BE ADJUSTED TO MIN. 50% OVERLAP. IRRIGATION SYSTEM SHALL BE RUST FREE WITH NO OVERSPRAY ONTO PERVIOUS AREAS. PVC RISERS SHALL BE PAINTED FLAT BLACK.
- ANY SUBSTITUTIONS TO PLANT MATERIALS FOR AREAS AND ITEMS ADDRESSED BY LOCAL CODES SHALL BE APPROVED BY THE GOVERNING MUNICIPALITY PRIOR TO WORK PERFORMED.
- ALL LANDSCAPE AREAS SHALL BE FINISH GRADED SUCH THAT THEY ARE 3.5" BELOW SURROUNDING PAVED SURFACES AS NOT TO IMPEDE THE FLOW OF DRAINAGE INTO LANDSCAPE AREAS AND TO ALLOW FOR A 3" MULCH LAYER.
- ALL NEW LANDSCAPED AREAS SHALL BE EXCAVATED OF ALL ROCK AND DEPRIS DOWN TO A DEPTH 30" AND BACK FILLED WITH CLEAN DEPRIS FREE 50/50 MIX SOIL.
- CONTRACTOR SHALL PROVIDE SOD AND IRRIGATION TO EDGES OF OF RIGHT OF WAYS AND ALL PROPERTY LINES.
- ALL FREE STANDING UTILITIES AND SITE EQUIPMENT MUST BE SCREENED ON THREE (3) SIDES WITH SHRUB MATERIAL 36" IN HEIGHT AT TIME OF PLANTING.
- PLANTING PLAN TAKES PRECEDENT OVER PLANT LIST.



PROJECT:  
NEW MULTI FAMILY  
216 SE 23rd Avenue  
Pompano Beach, FL.

SHEET:  
LANDSCAPE DETAILS AND  
SPECIFICATIONS

james s mcclure  
Digitally signed by james s mcclure  
Date: 2024.08.24 15:53:45 -04'00'

DATE: 4/9/24  
SCALE:

1-3  
DRC  
PZ24-12000023  
12/18/2024