




ENGINEERING STANDARDS 2022			
REVISIONS		ENGINEERING DIVISION CITY OF POMPAÑO BEACH	FIRE ONLY METER AND BACKFLOW DEVICE
BY	DATE		
S.S.	05-2011		
S.S.	11-2012		
S.S.	12-2013		
S.S.	11-2016		
SCALE: N.T.S.		DATE: MAY 2022 DWG. NO. 106-3	

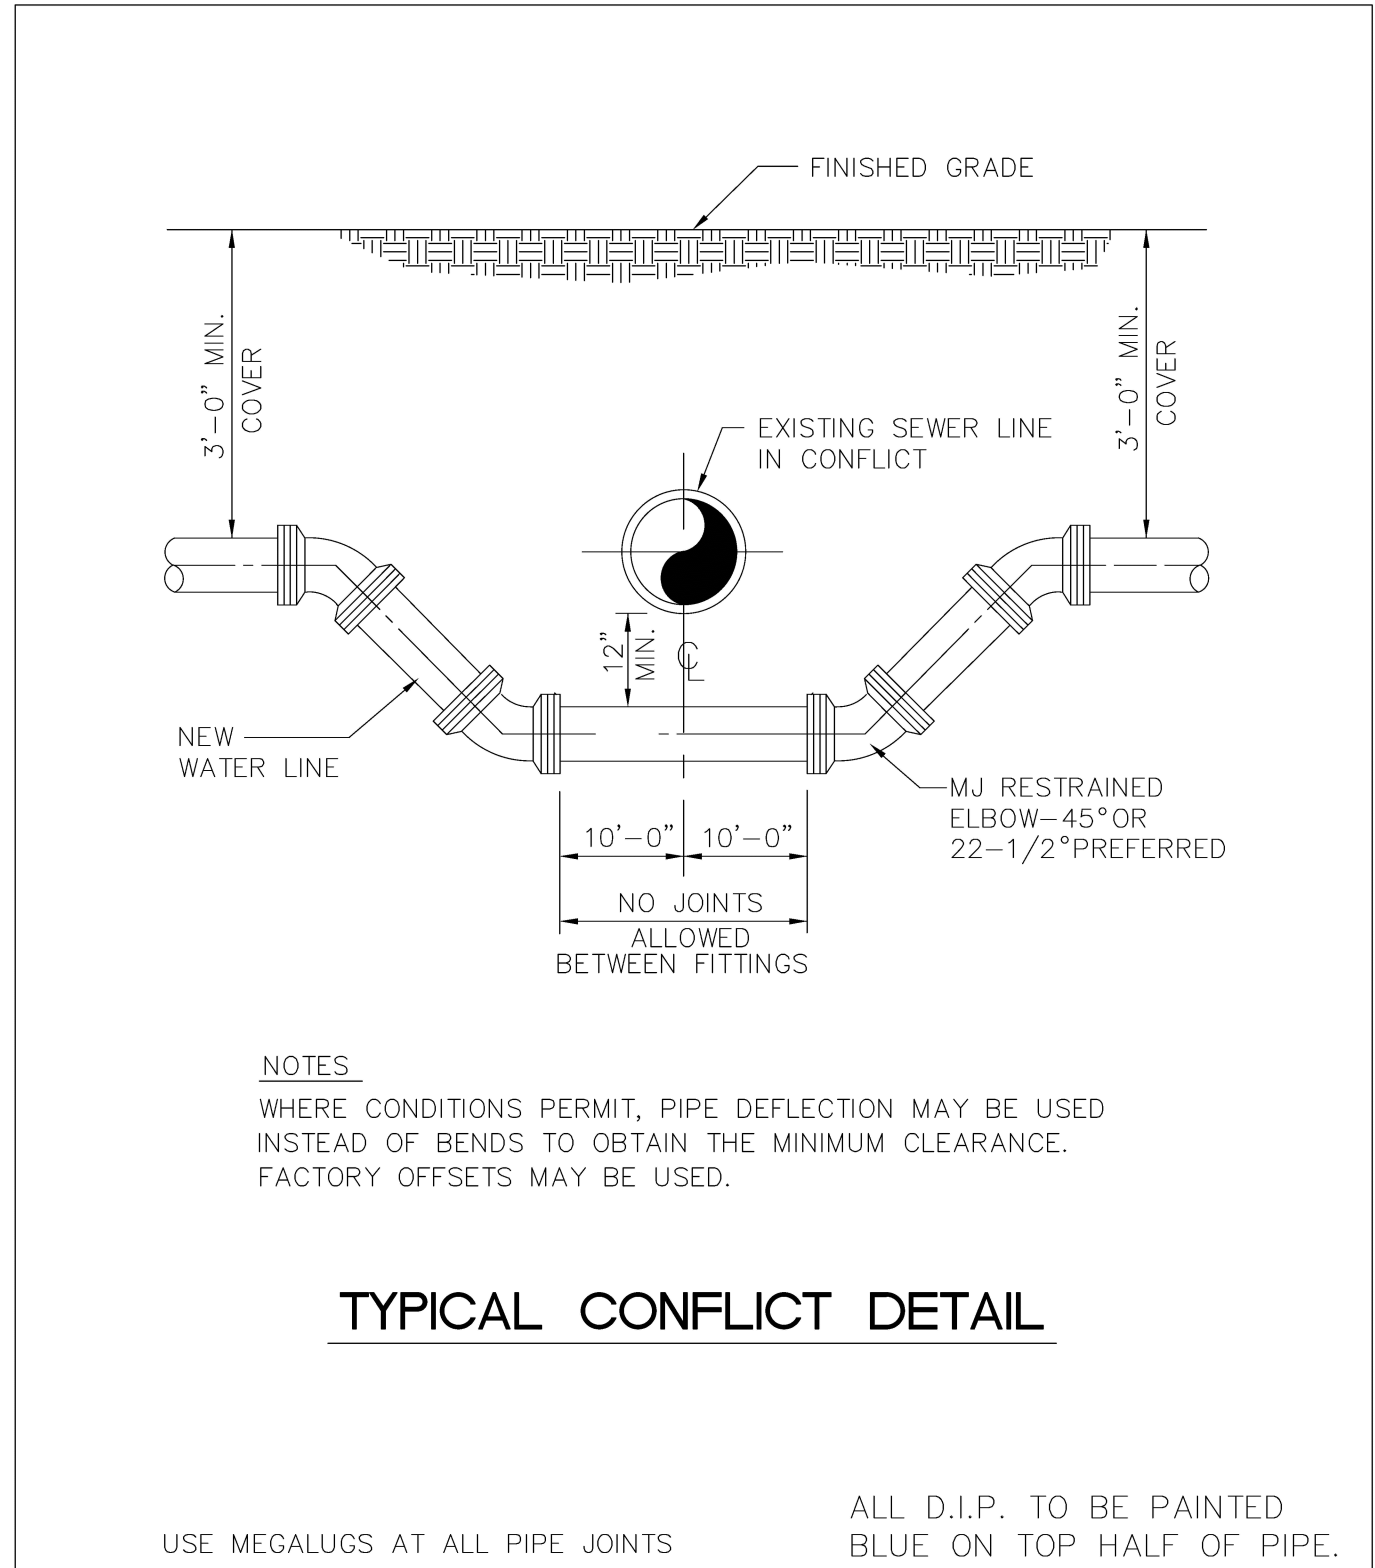


ENGINEERING STANDARDS 2022			
REVISIONS		ENGINEERING DIVISION CITY OF POMPAÑO BEACH	TYPICAL CONFLICT (WATER)
BY	DATE		
S.S.	04-2005		
S.S.	01-2012		
SCALE: N.T.S.		DATE: MAY 2022 DWG. NO. 108-1	

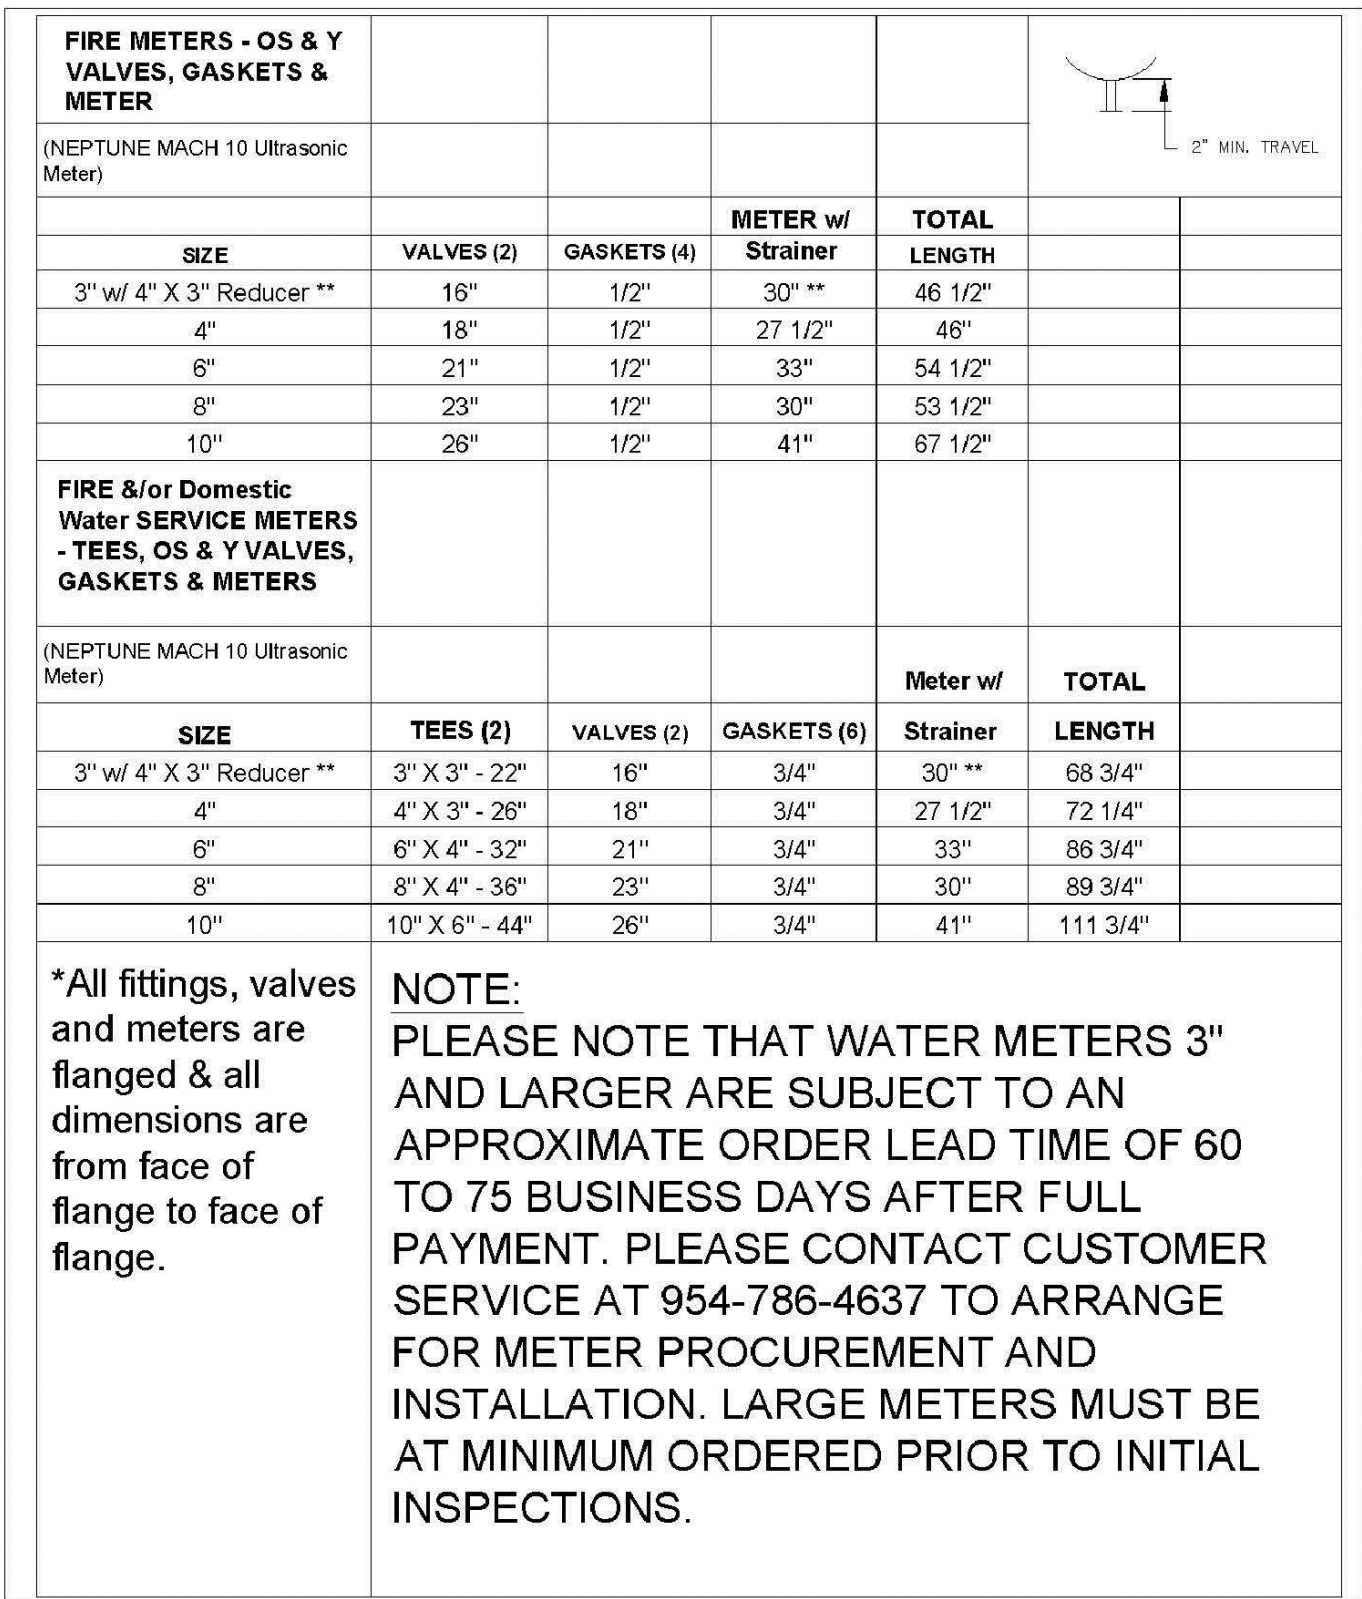


ENGINEERING STANDARDS 2022				
REVISIONS		ENGINEERING DIVISION CITY OF POMPAÑO BEACH	METER INSTALL DIMENSION LIST	
BY	DATE			
T.W.	02-2008			
S.S.	11-2016			
A.S.	01-2022			
SCALE: N.T.S.			DATE: JAN. 2022 DWG. NO. 106-4	

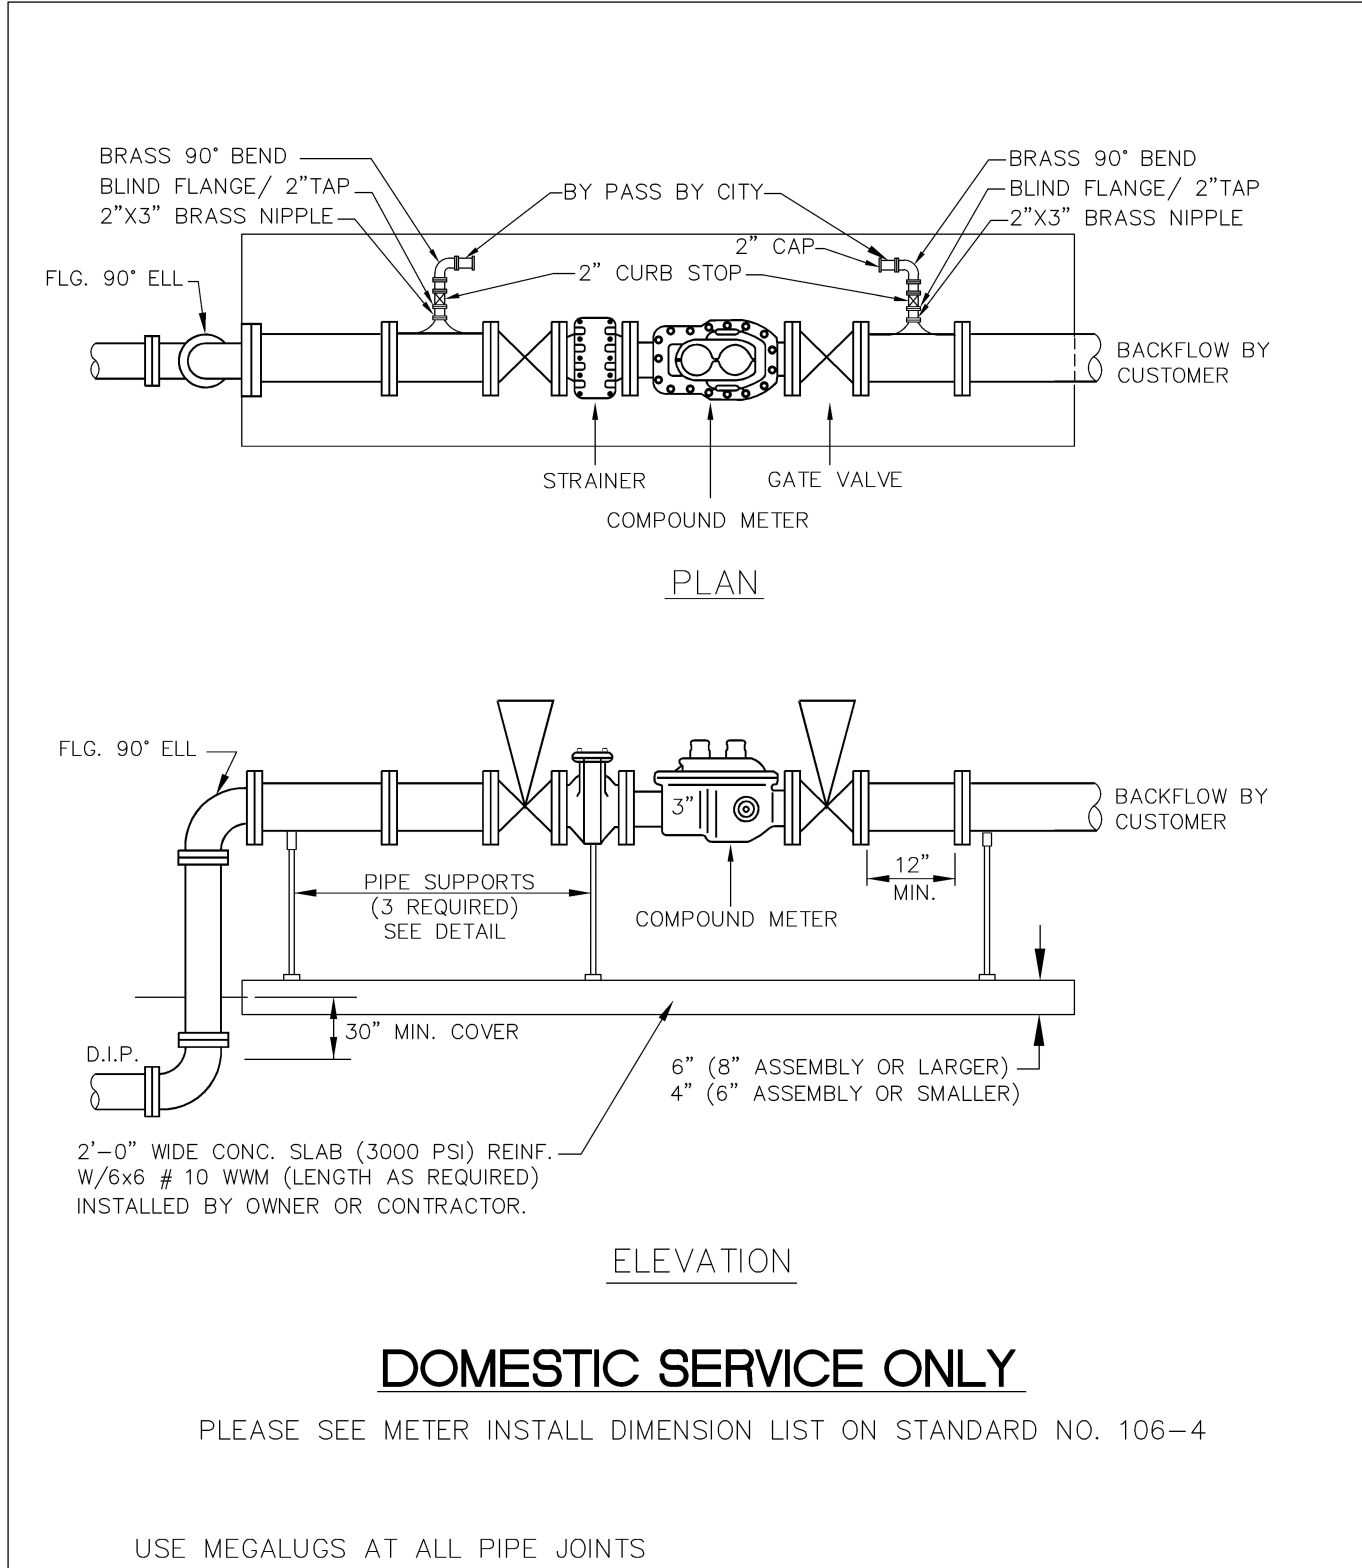


ENGINEERING STANDARDS 2022				
REVISIONS		ENGINEERING DIVISION CITY OF POMPAÑO BEACH	DOMESTIC SERVICE ONLY	
BY	DATE			DATE: APRIL 2022 DWG. NO. 112-1
TCW	04-08			
S.S.	01-2012			
S.S.	11-2012			
SCALE: N.T.S.				

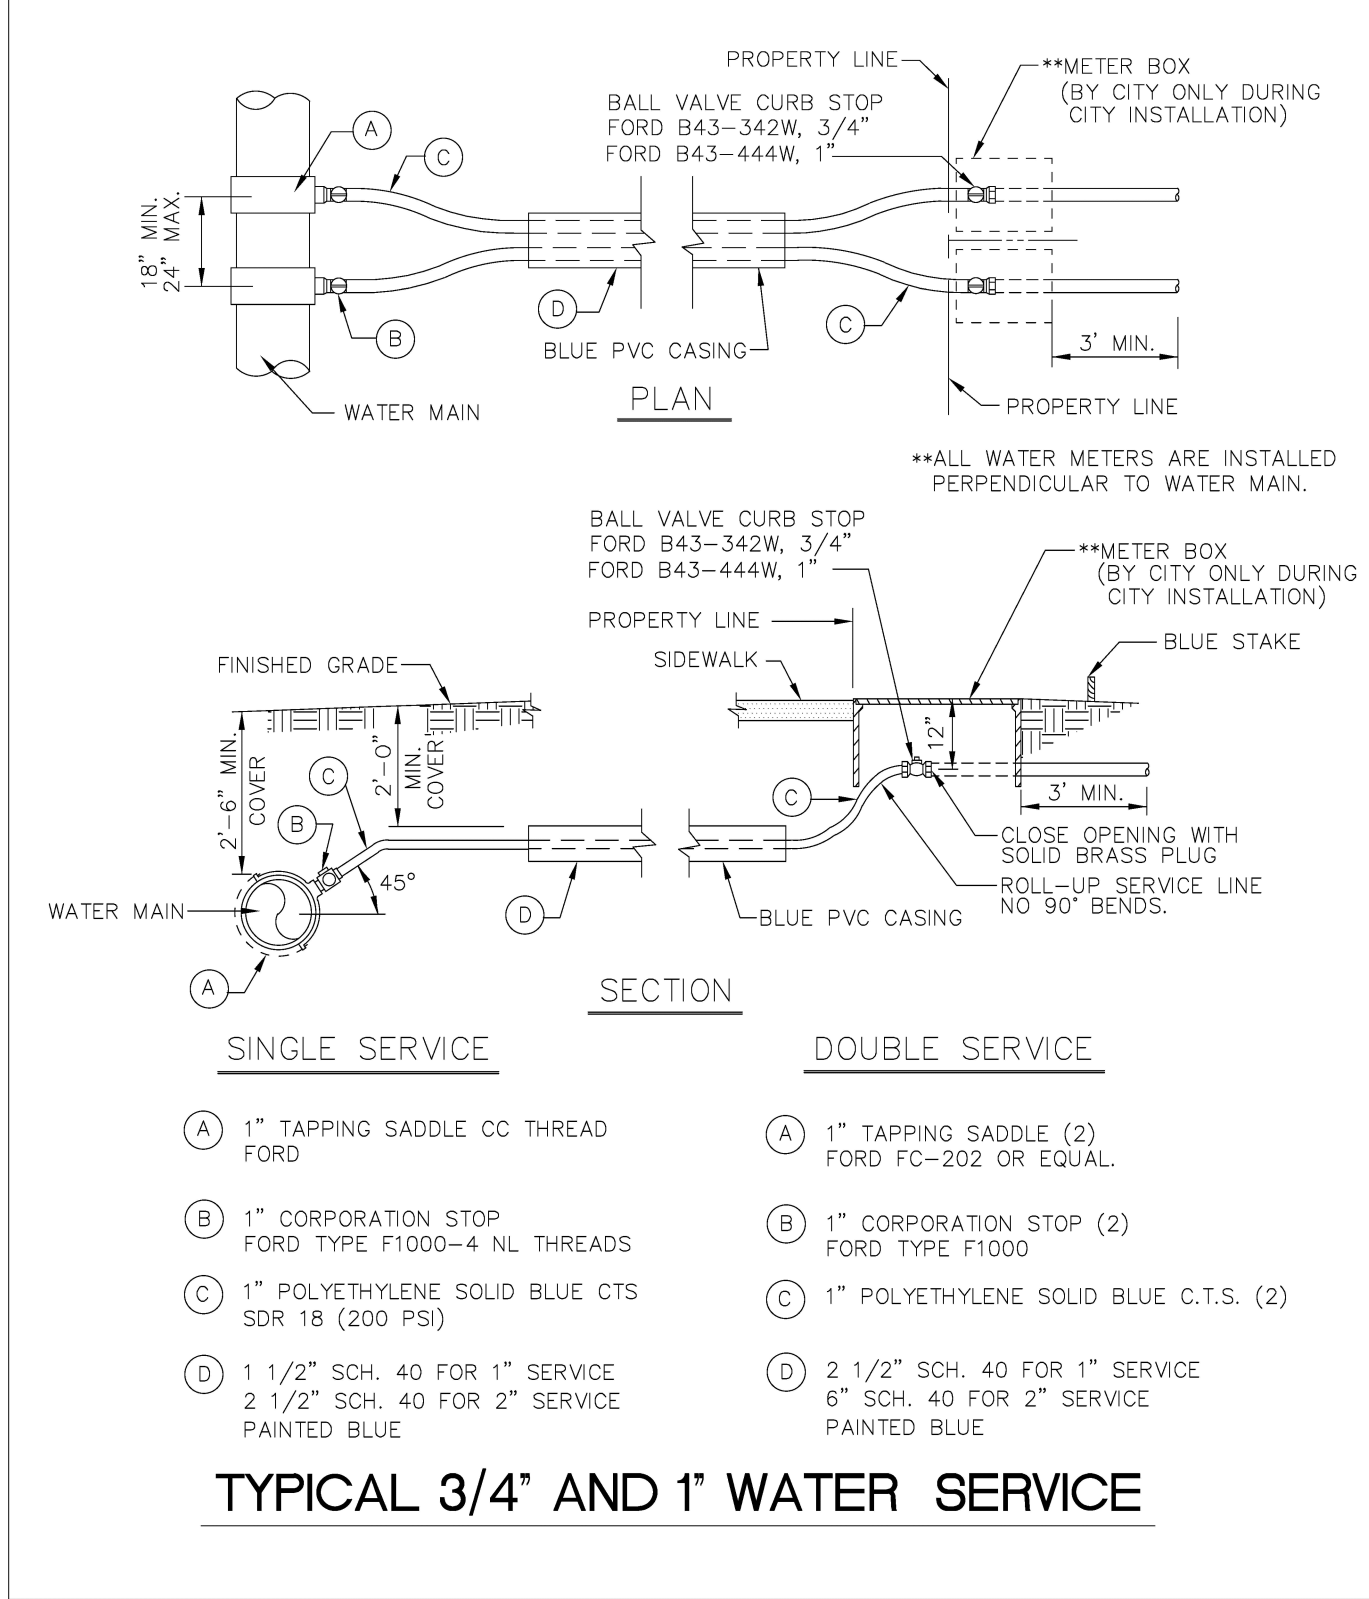


ENGINEERING STANDARDS 2022			
REVISIONS		ENGINEERING DIVISION CITY OF POMPAÑO BEACH	TYPICAL 1" WATER SERVICE
BY	DATE		
T.W.	11-2007		
S.S.	05-2012		
S.S.	11-2015		
A.S.	08-2021	SCALE: N.T.S.	DATE: MAY 2022 DWG. NO. 107-1

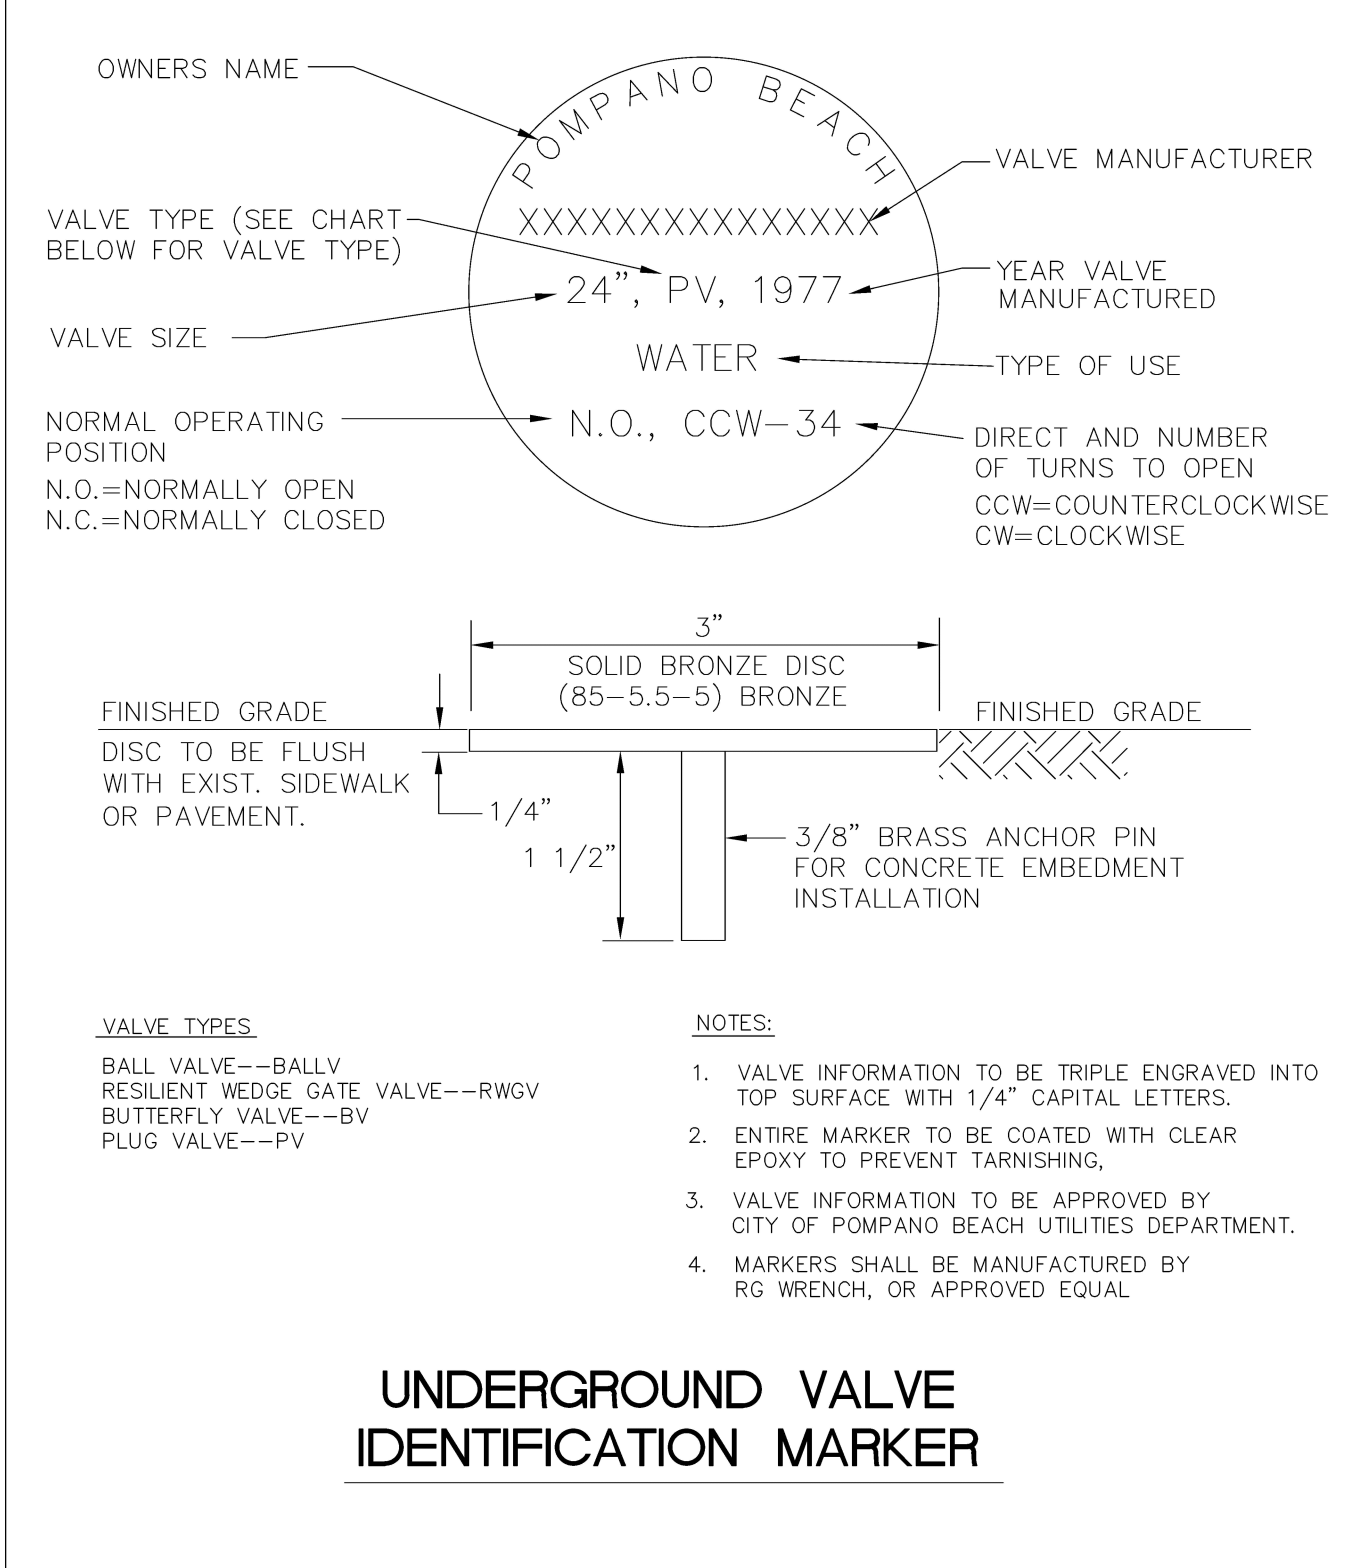

ENGINEERING STANDARDS 2022			
REVISIONS		ENGINEERING DIVISION CITY OF POMPAÑO BEACH	UNDERGROUND VALVE IDENTIFICATION MARKER
BY	DATE		
S.S.	JUNE 2008		
T.W.	11-2007		
T.W.	02-2008		
SCALE: N.T.S.			
S.S.	1-24-12	DATE: FEB. 2022 DWG. NO. 115-1	

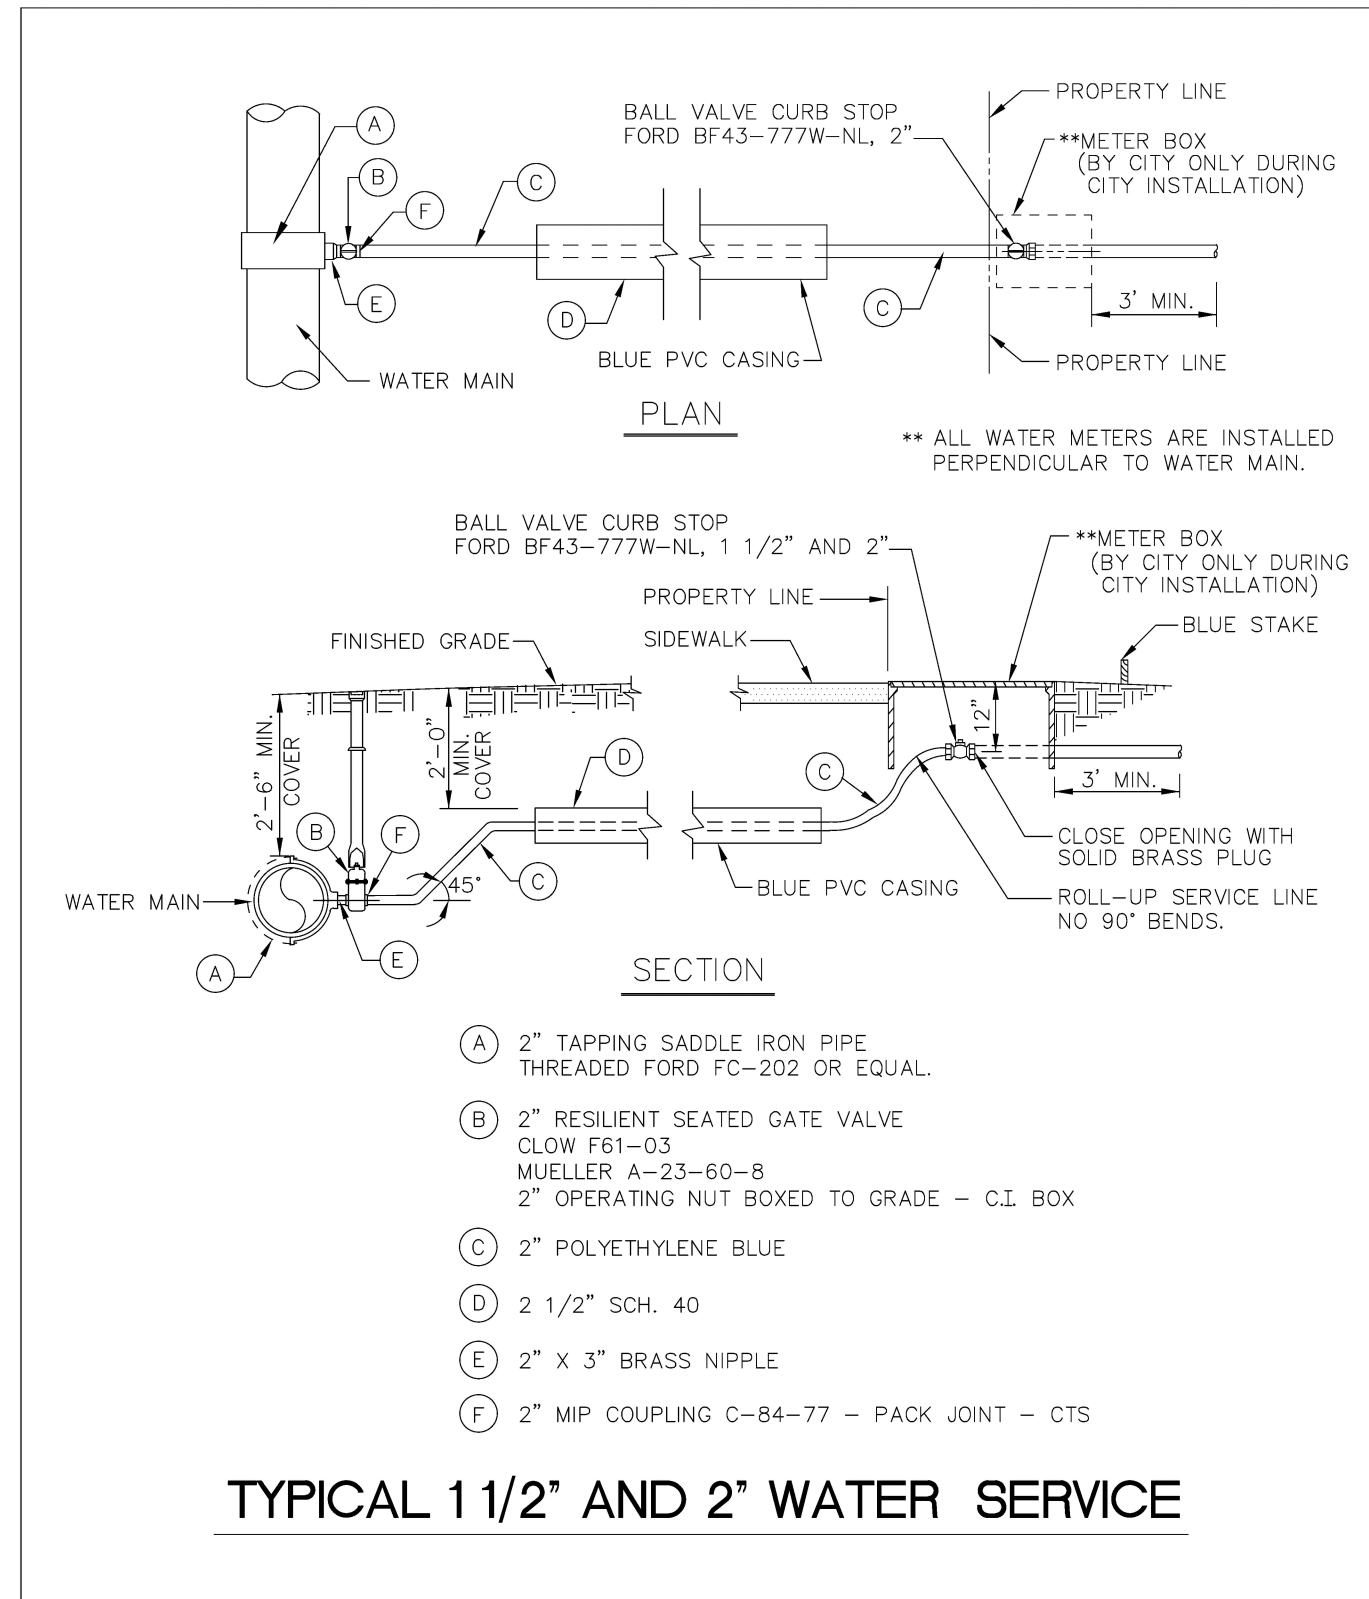

ENGINEERING STANDARDS 2022			
REVISIONS		ENGINEERING DIVISION CITY OF POMPAÑO BEACH	TYPICAL 2" WATER SERVICE
BY	DATE		
S.S.	05-2011		
S.S.	05-2012		
S.S.	11-2018		
A.S. 08-2021		SCALE: N.T.S.	DATE: <u>APRIL 2022</u> DWG. NO. 107-2

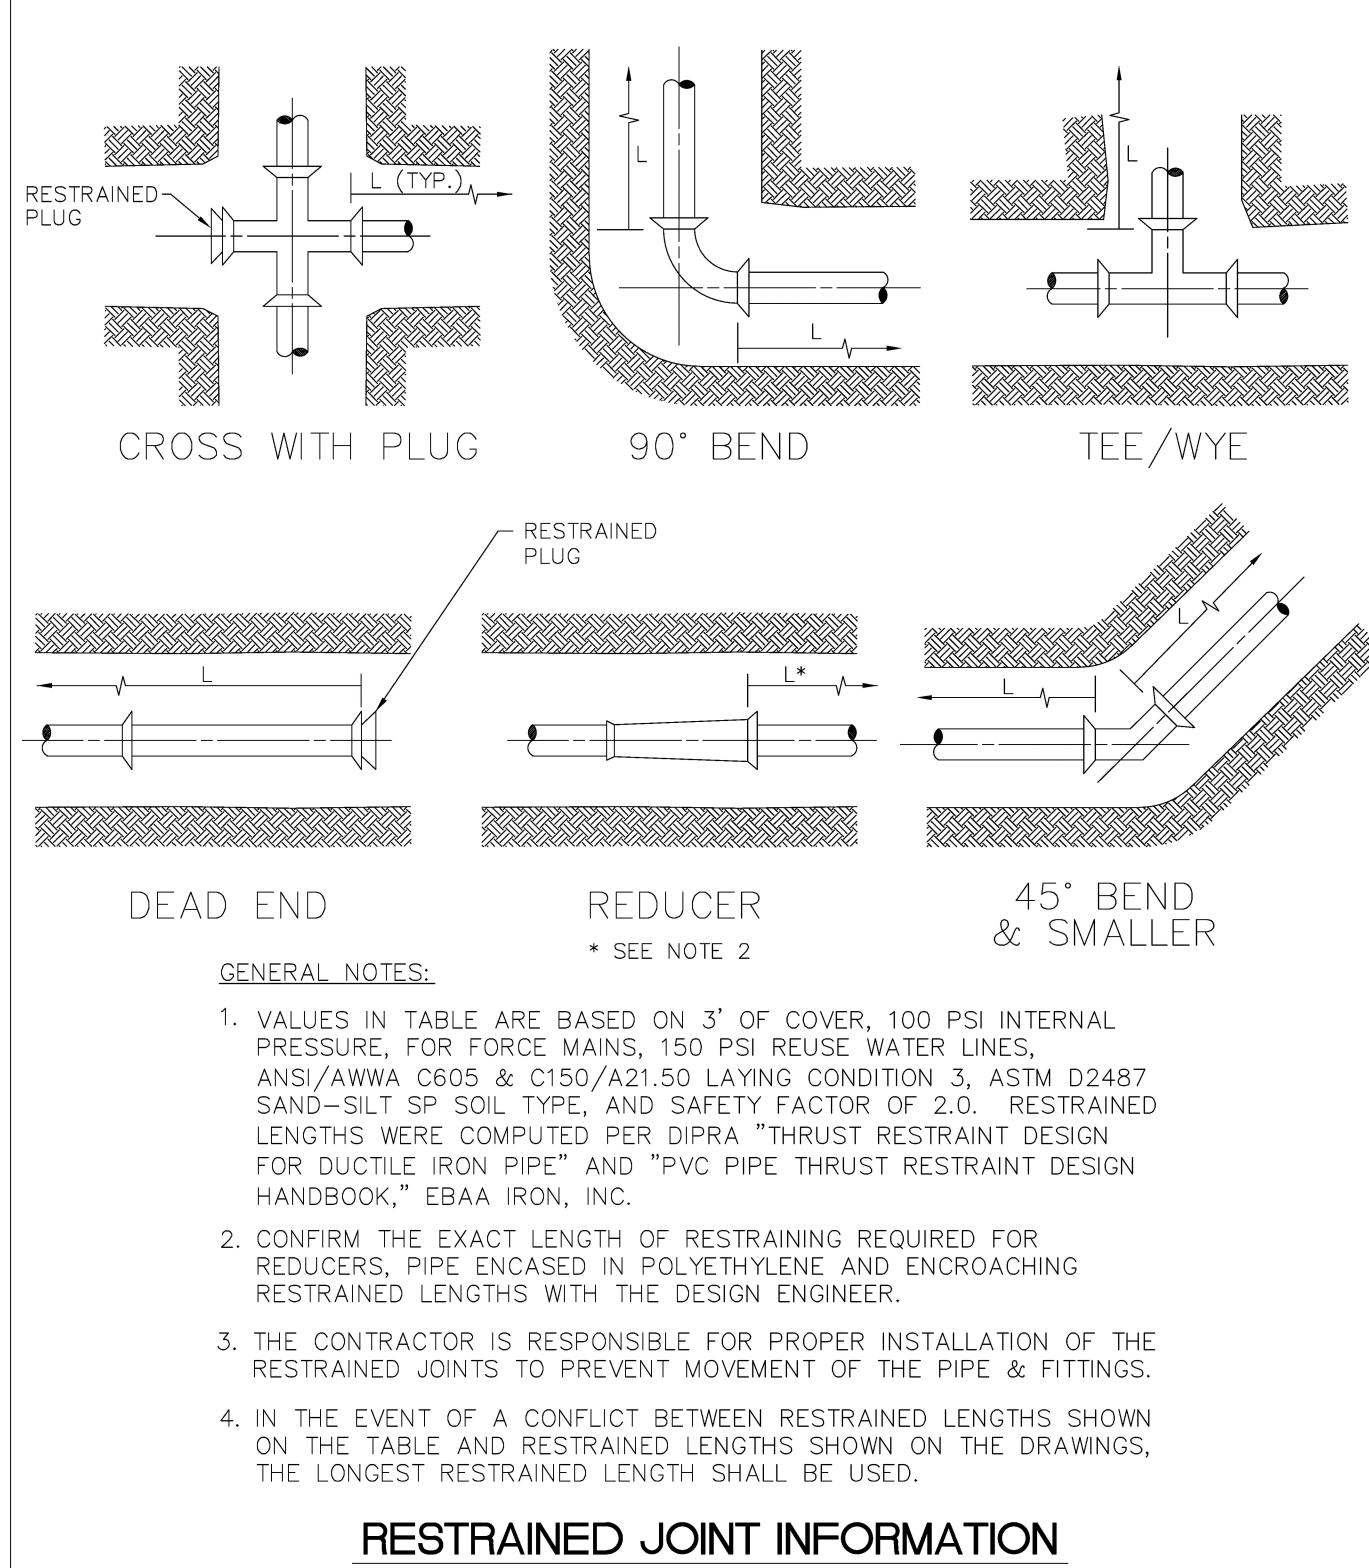

ENGINEERING STANDARDS 2022			
REVISIONS		ENGINEERING DIVISION CITY OF POMPAÑO BEACH	RESTRAINED JOINT INFORMATION
BY	DATE		
SCALE: N.T.S.			DATE: M. 2022 DWG. NO. 118-1