




ENGINEERING STANDARDS 2022			
REVISIONS		ENGINEERING DIVISION CITY OF POMPANO BEACH	SERVICE LATERALS
BY	DATE		
T.W.	11-2007	SCALE: N.T.S.	DATE: JUNE 2022 DWG. NO. 200-1
S.S.	01/27/12		
S.S.	07/10/12		
S.S.	02/05/16		

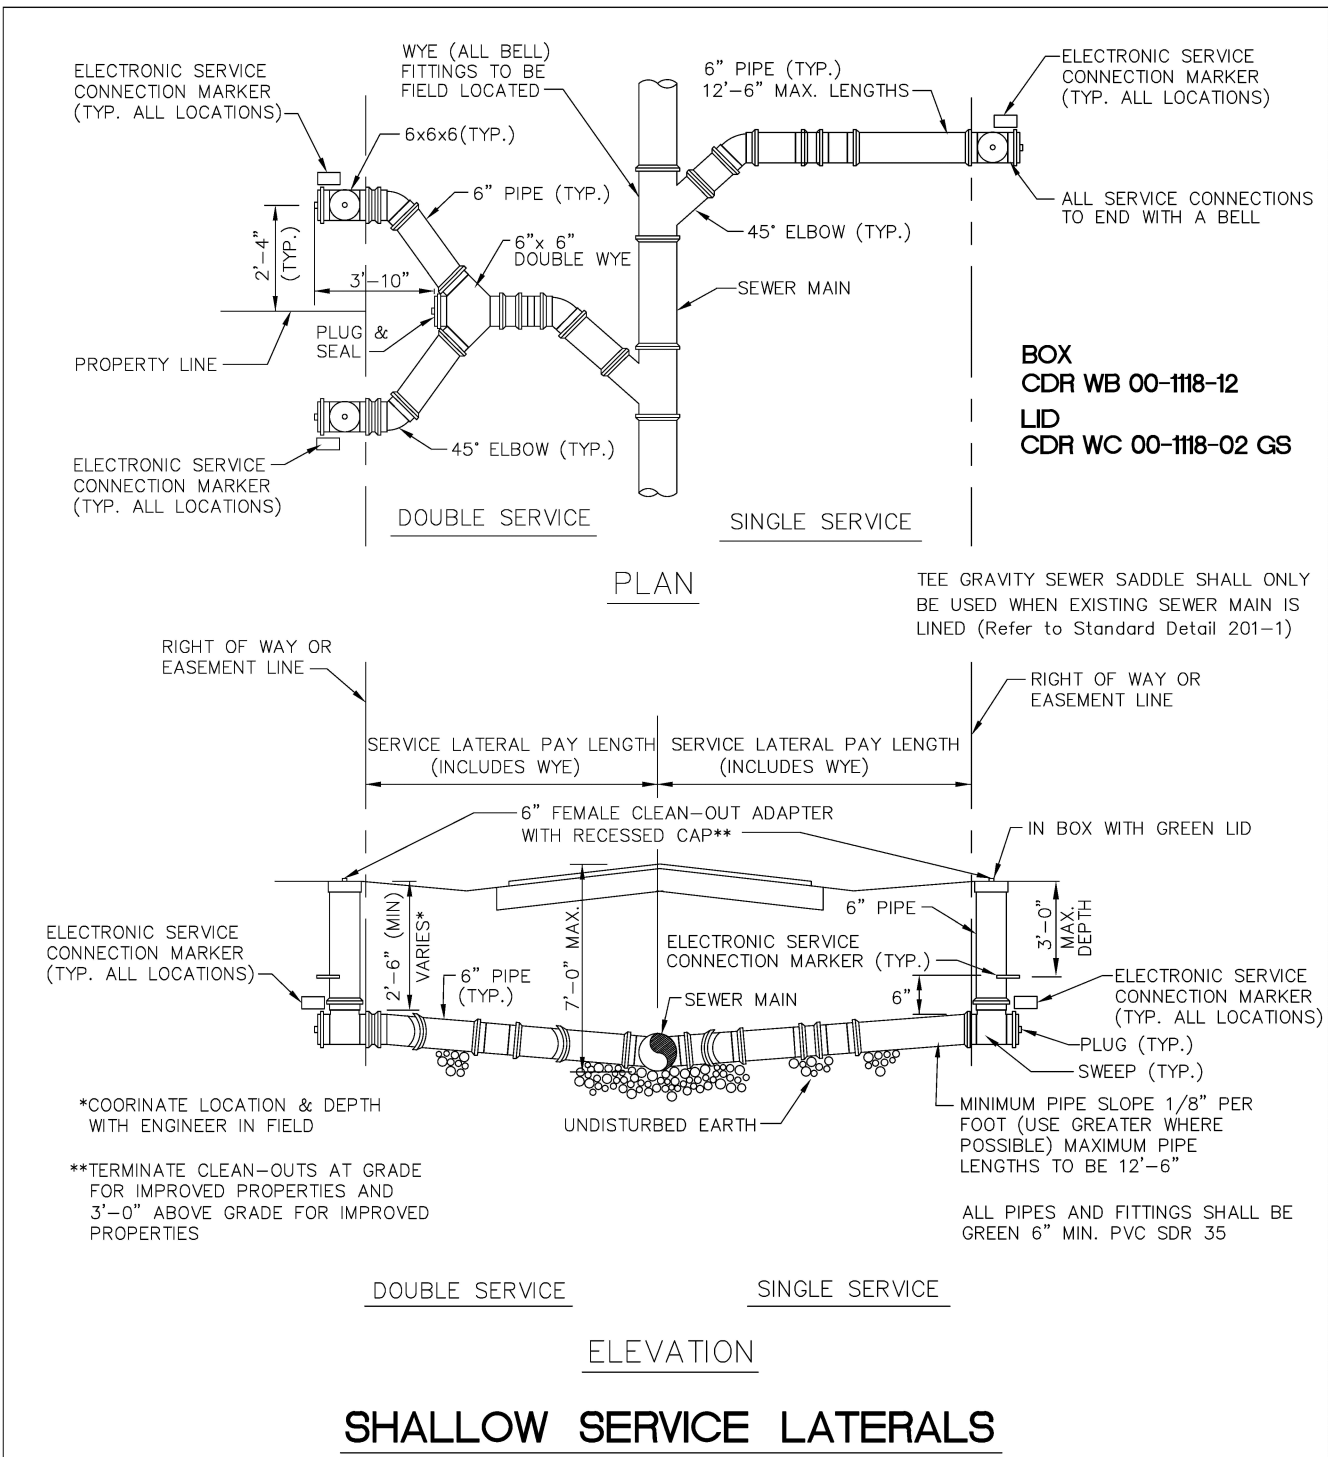


ENGINEERING STANDARDS 2022			
REVISIONS		ENGINEERING DIVISION CITY OF POMPANO BEACH	SERVICE LATERALS
BY	DATE		
T.W.	11-2007	SCALE: N.T.S.	DATE: JUNE 2022 DWG. NO. 200-2
S.S.	01/27/12		
S.S.	07/10/12		
S.S.	02/10/16		

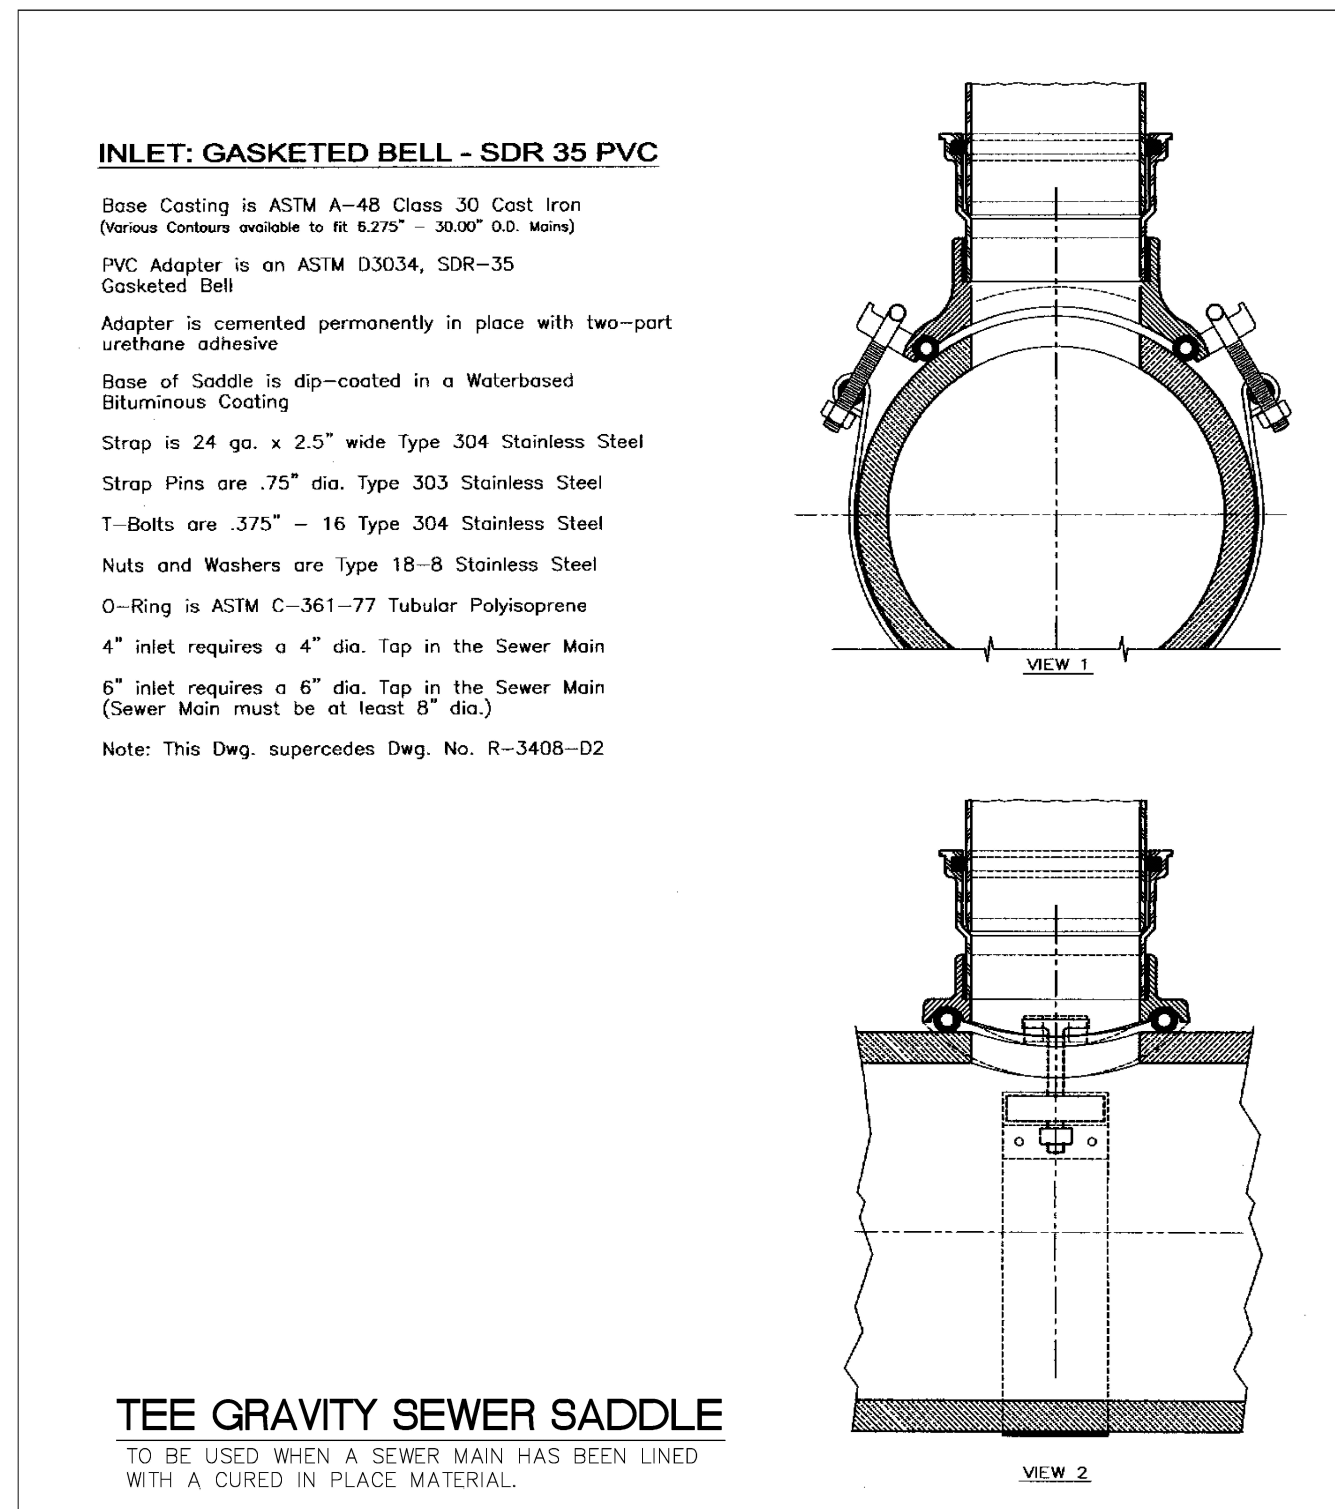


ENGINEERING STANDARDS 2022			
REVISIONS		ENGINEERING DIVISION CITY OF POMPANO BEACH	TEE GRAVITY SEWER SADDLE
BY	DATE		
S.S.	11/23/16	SCALE: N.T.S.	DATE: MAY 2022 DWG. NO. 201-1

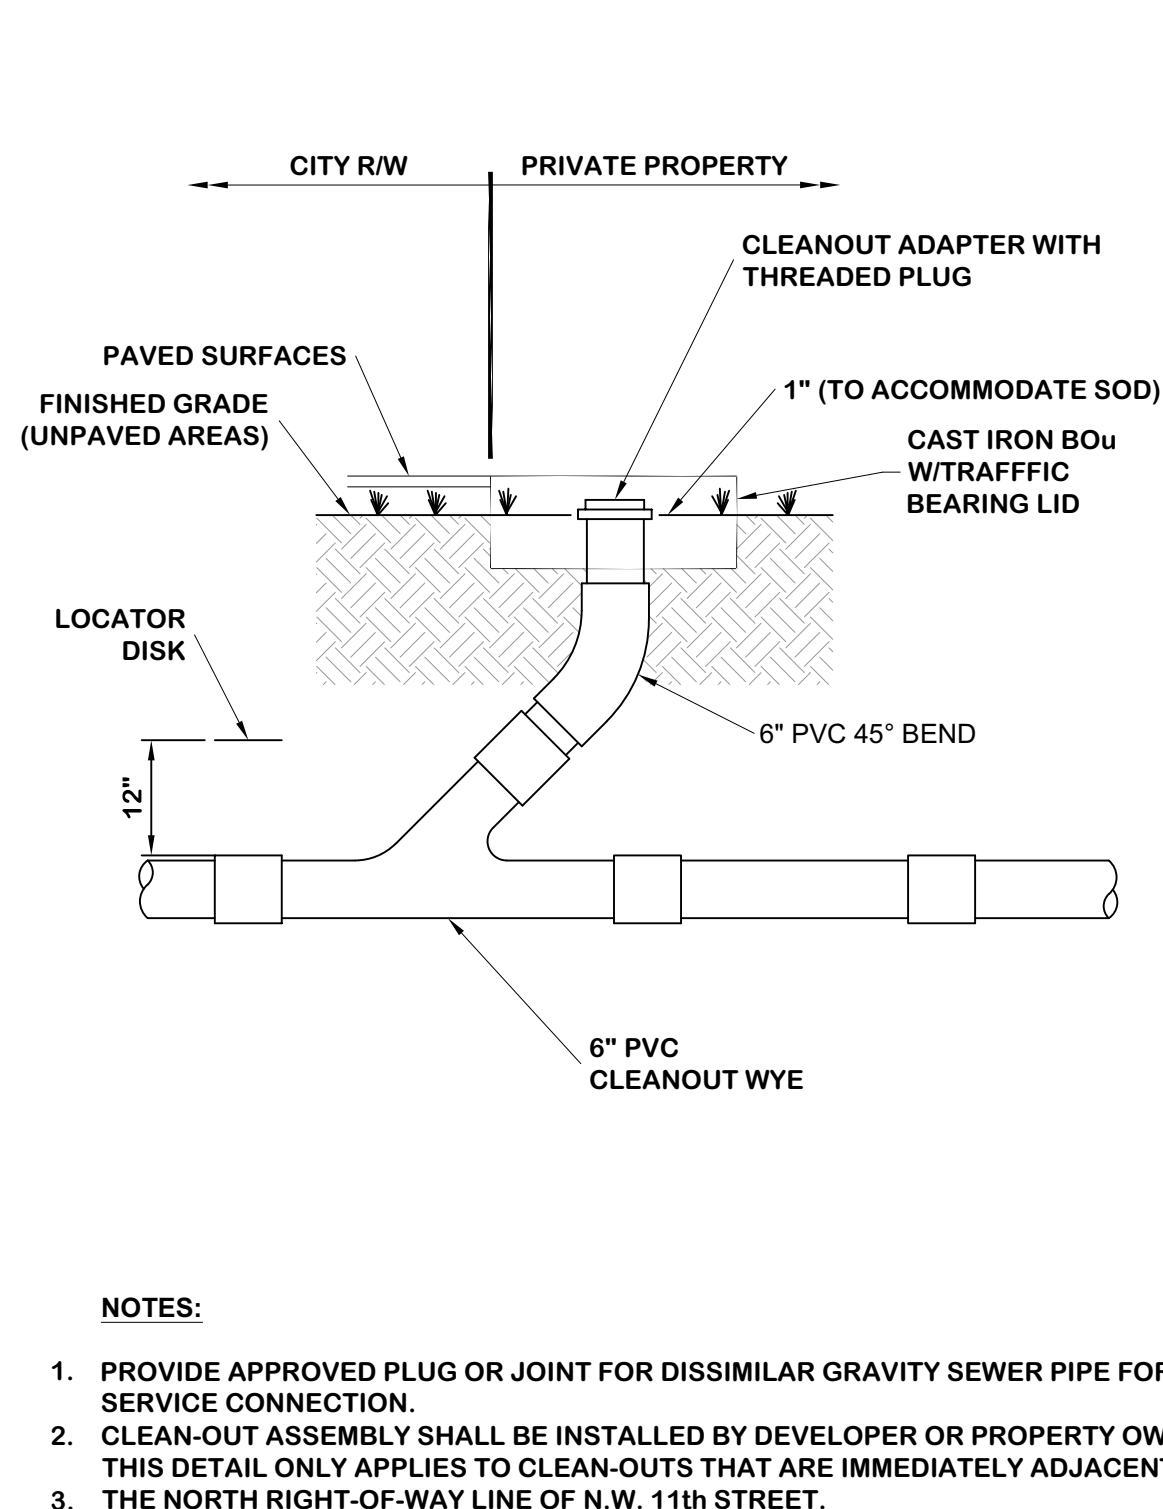


### TYPICAL CLEANOUT INSTALLATION

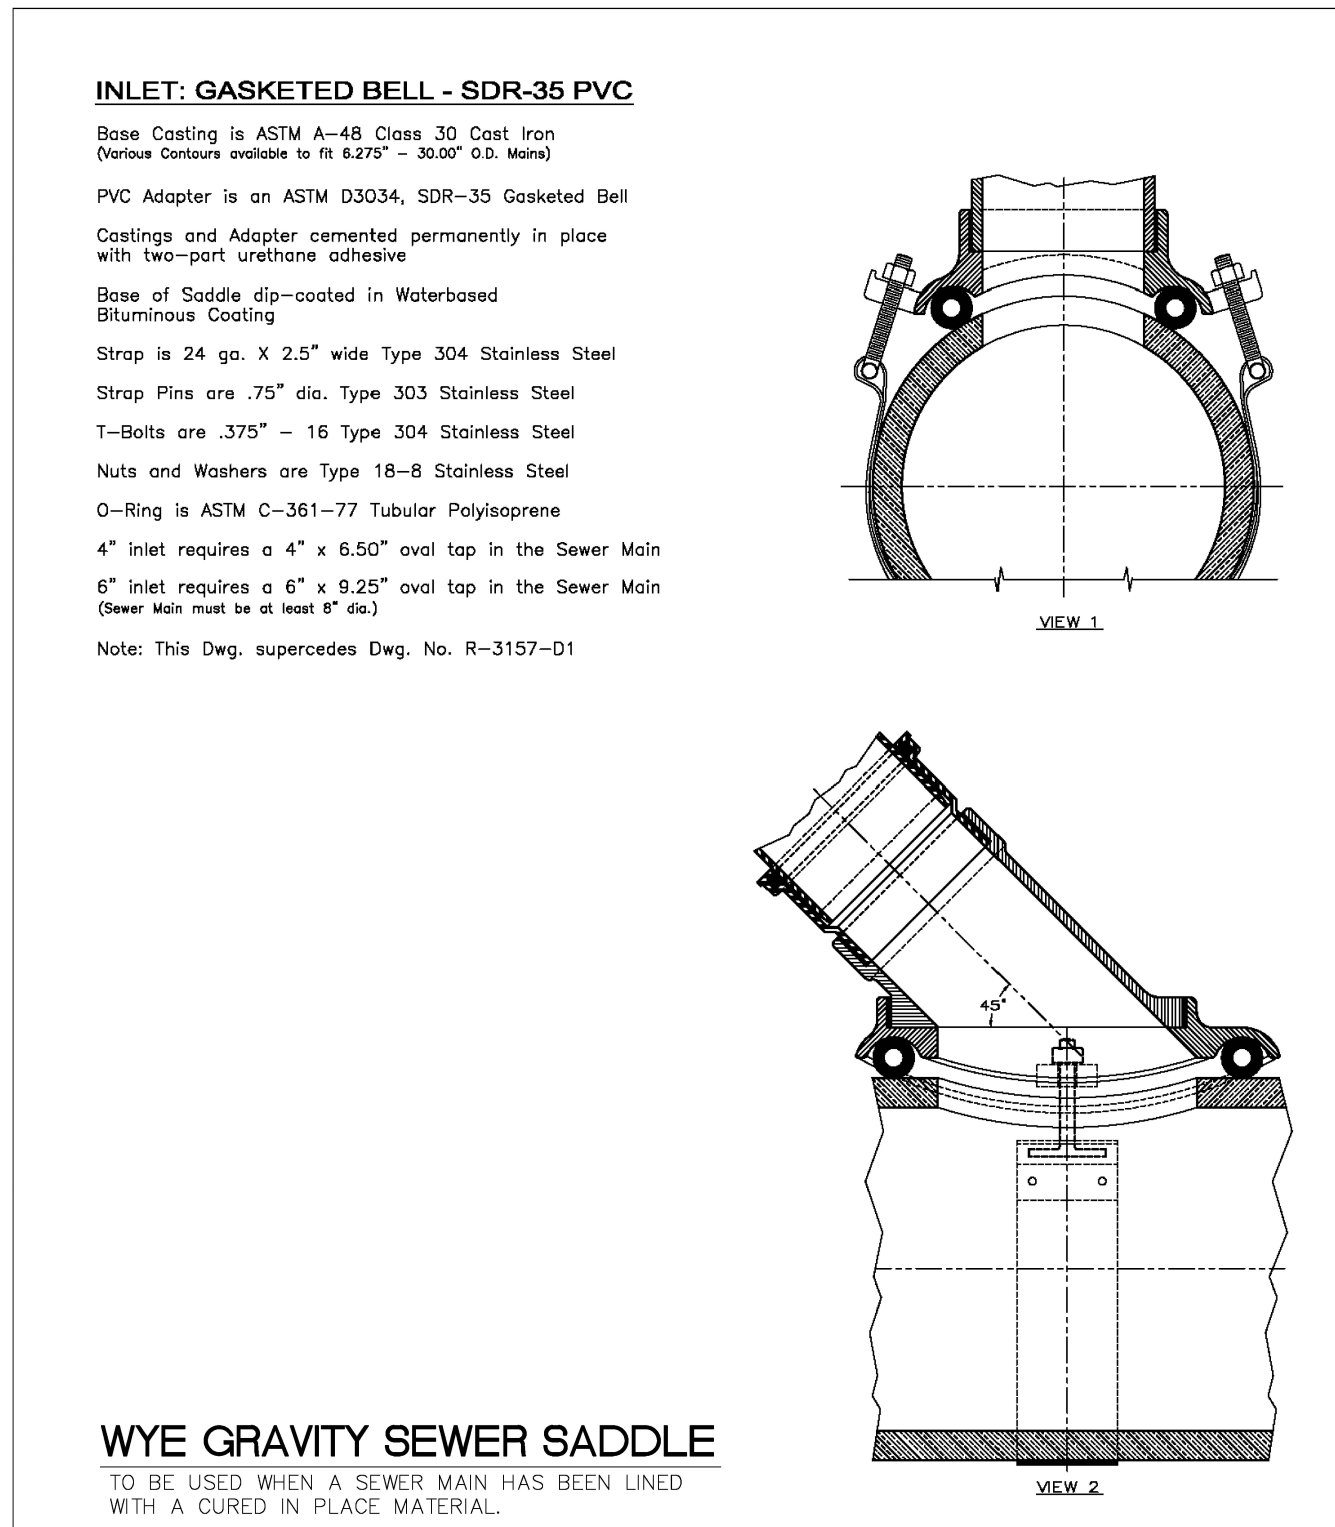


ENGINEERING STANDARDS 2022			
REVISIONS		ENGINEERING DIVISION CITY OF POMPANO BEACH	WYE GRAVITY SEWER SADDLE
BY	DATE		
		SCALE: N.T.S.	DATE: MAY 2022 DWG. NO. 201-2

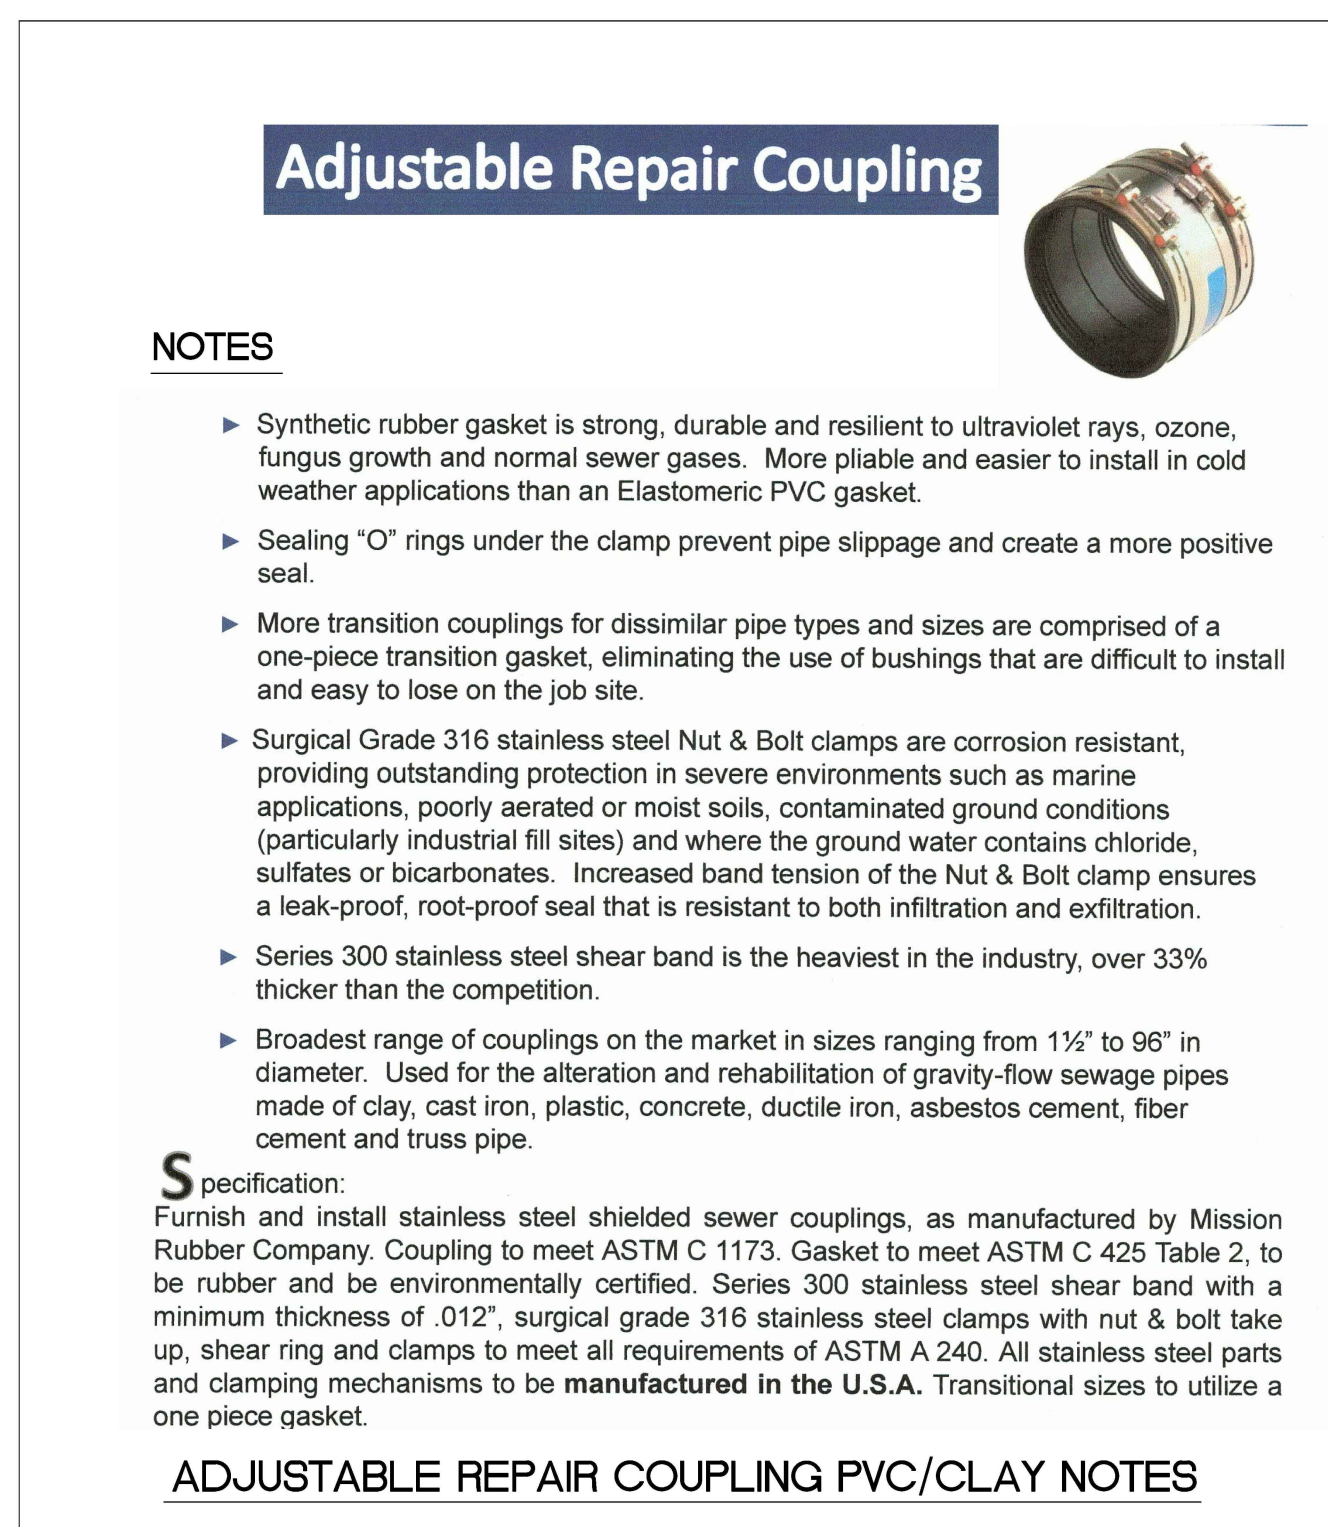

ENGINEERING STANDARDS 2022			
REVISIONS		ENGINEERING DIVISION CITY OF POMPANO BEACH	ADJUSTABLE REPAIR COUPLING
BY	DATE		
		SCALE: N.T.S.	DATE: MAY 2022 DWG. NO. 202-1

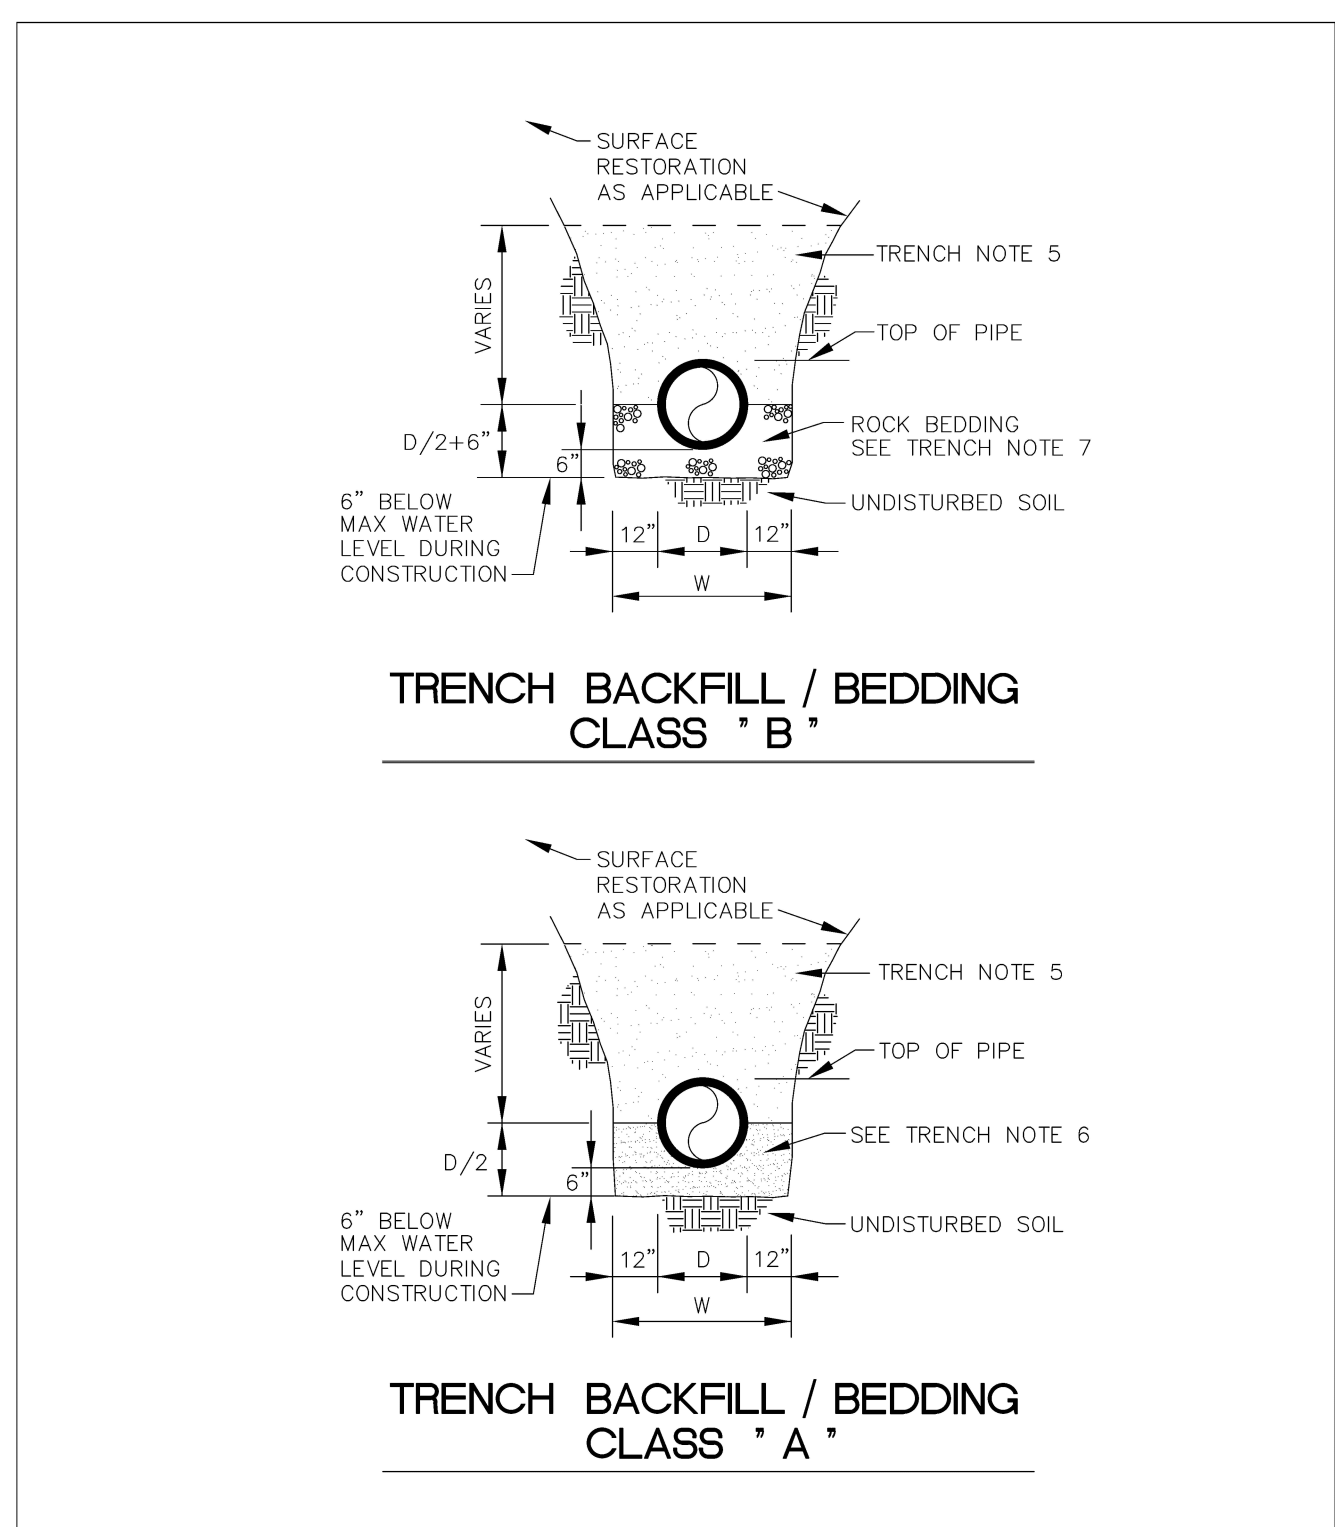

ENGINEERING STANDARDS 2022			
REVISIONS		ENGINEERING DIVISION CITY OF POMPANO BEACH	TRENCH BACKFILL / BEDDING
BY	DATE		
S.S.	JUNE 2005	SCALE: N.T.S.	DATE: JUNE 2022 DWG. NO. 203-1

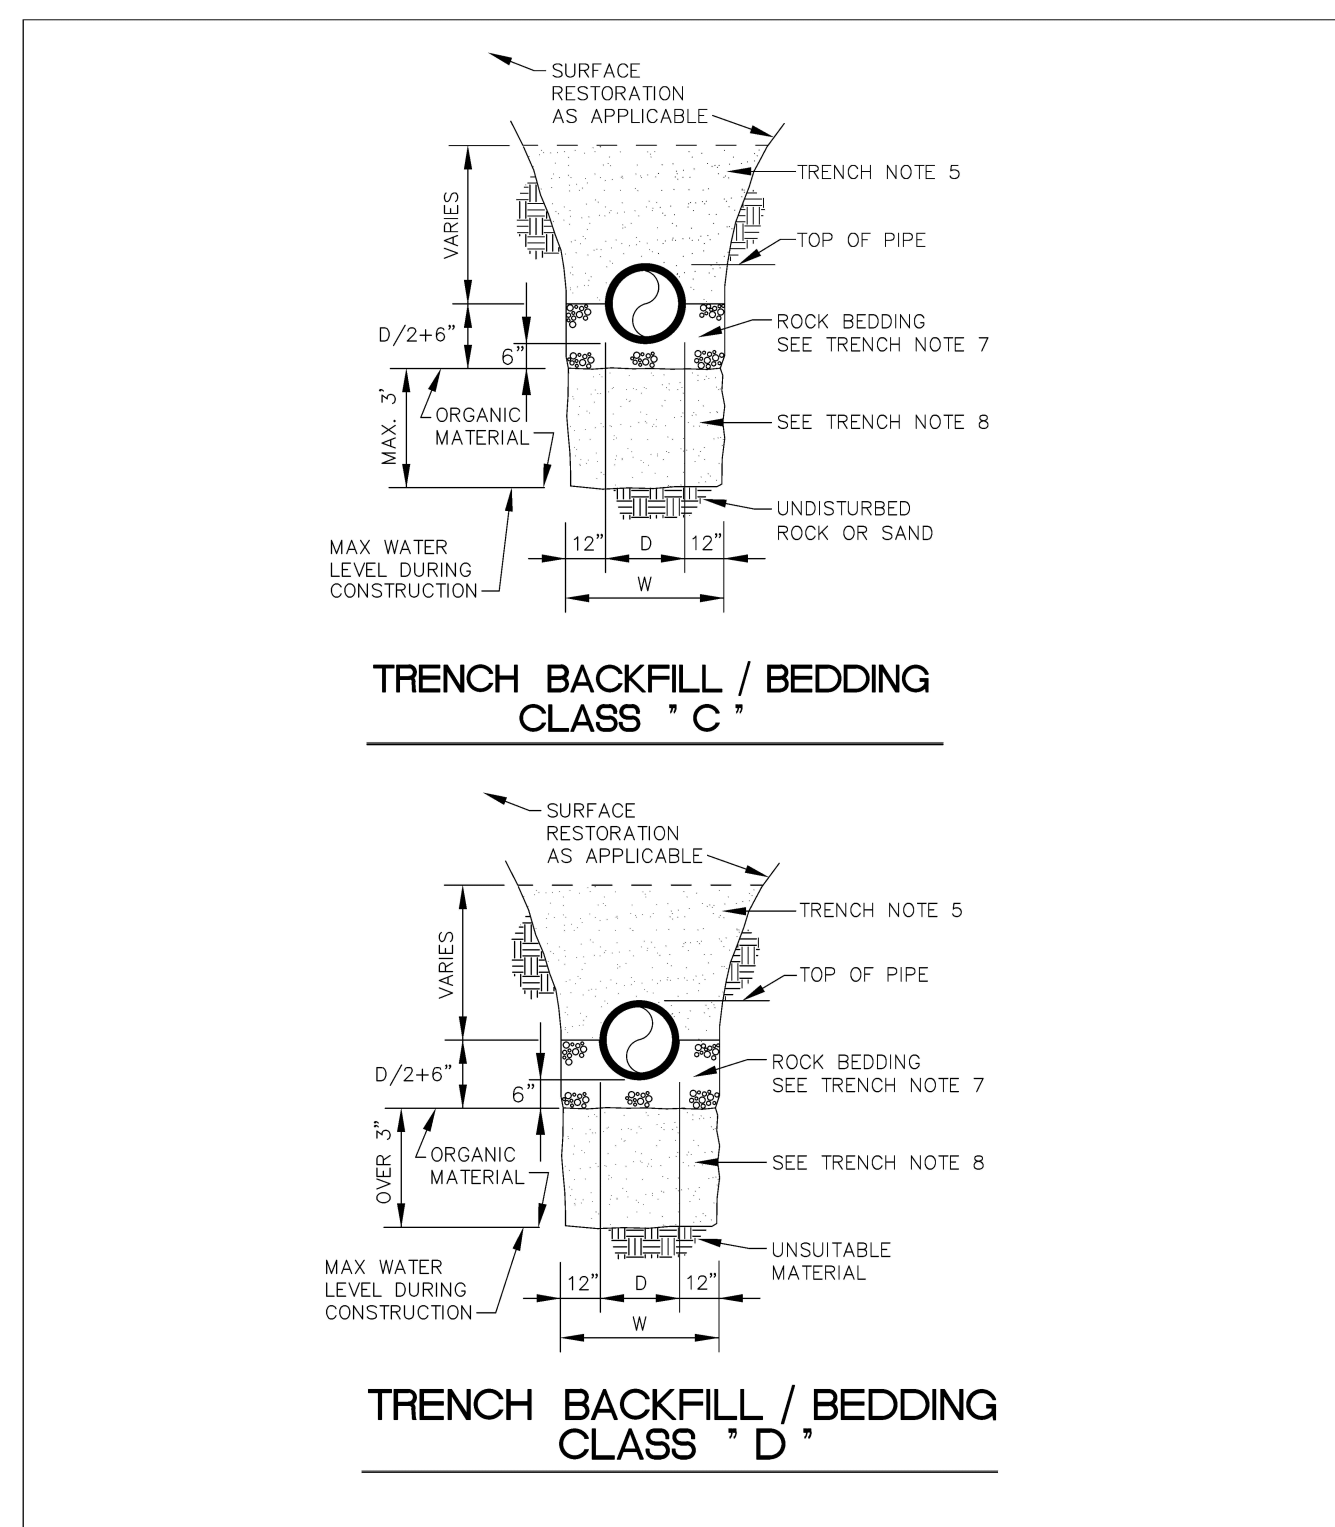

ENGINEERING STANDARDS 2022			
REVISIONS		ENGINEERING DIVISION CITY OF POMPANO BEACH	TRENCH BACKFILL / BEDDING
BY	DATE		
S.S.	JUNE 2005	SCALE: N.T.S.	DATE: JUNE 2022 DWG. NO. 203-2