




A
B
C
D
E
F

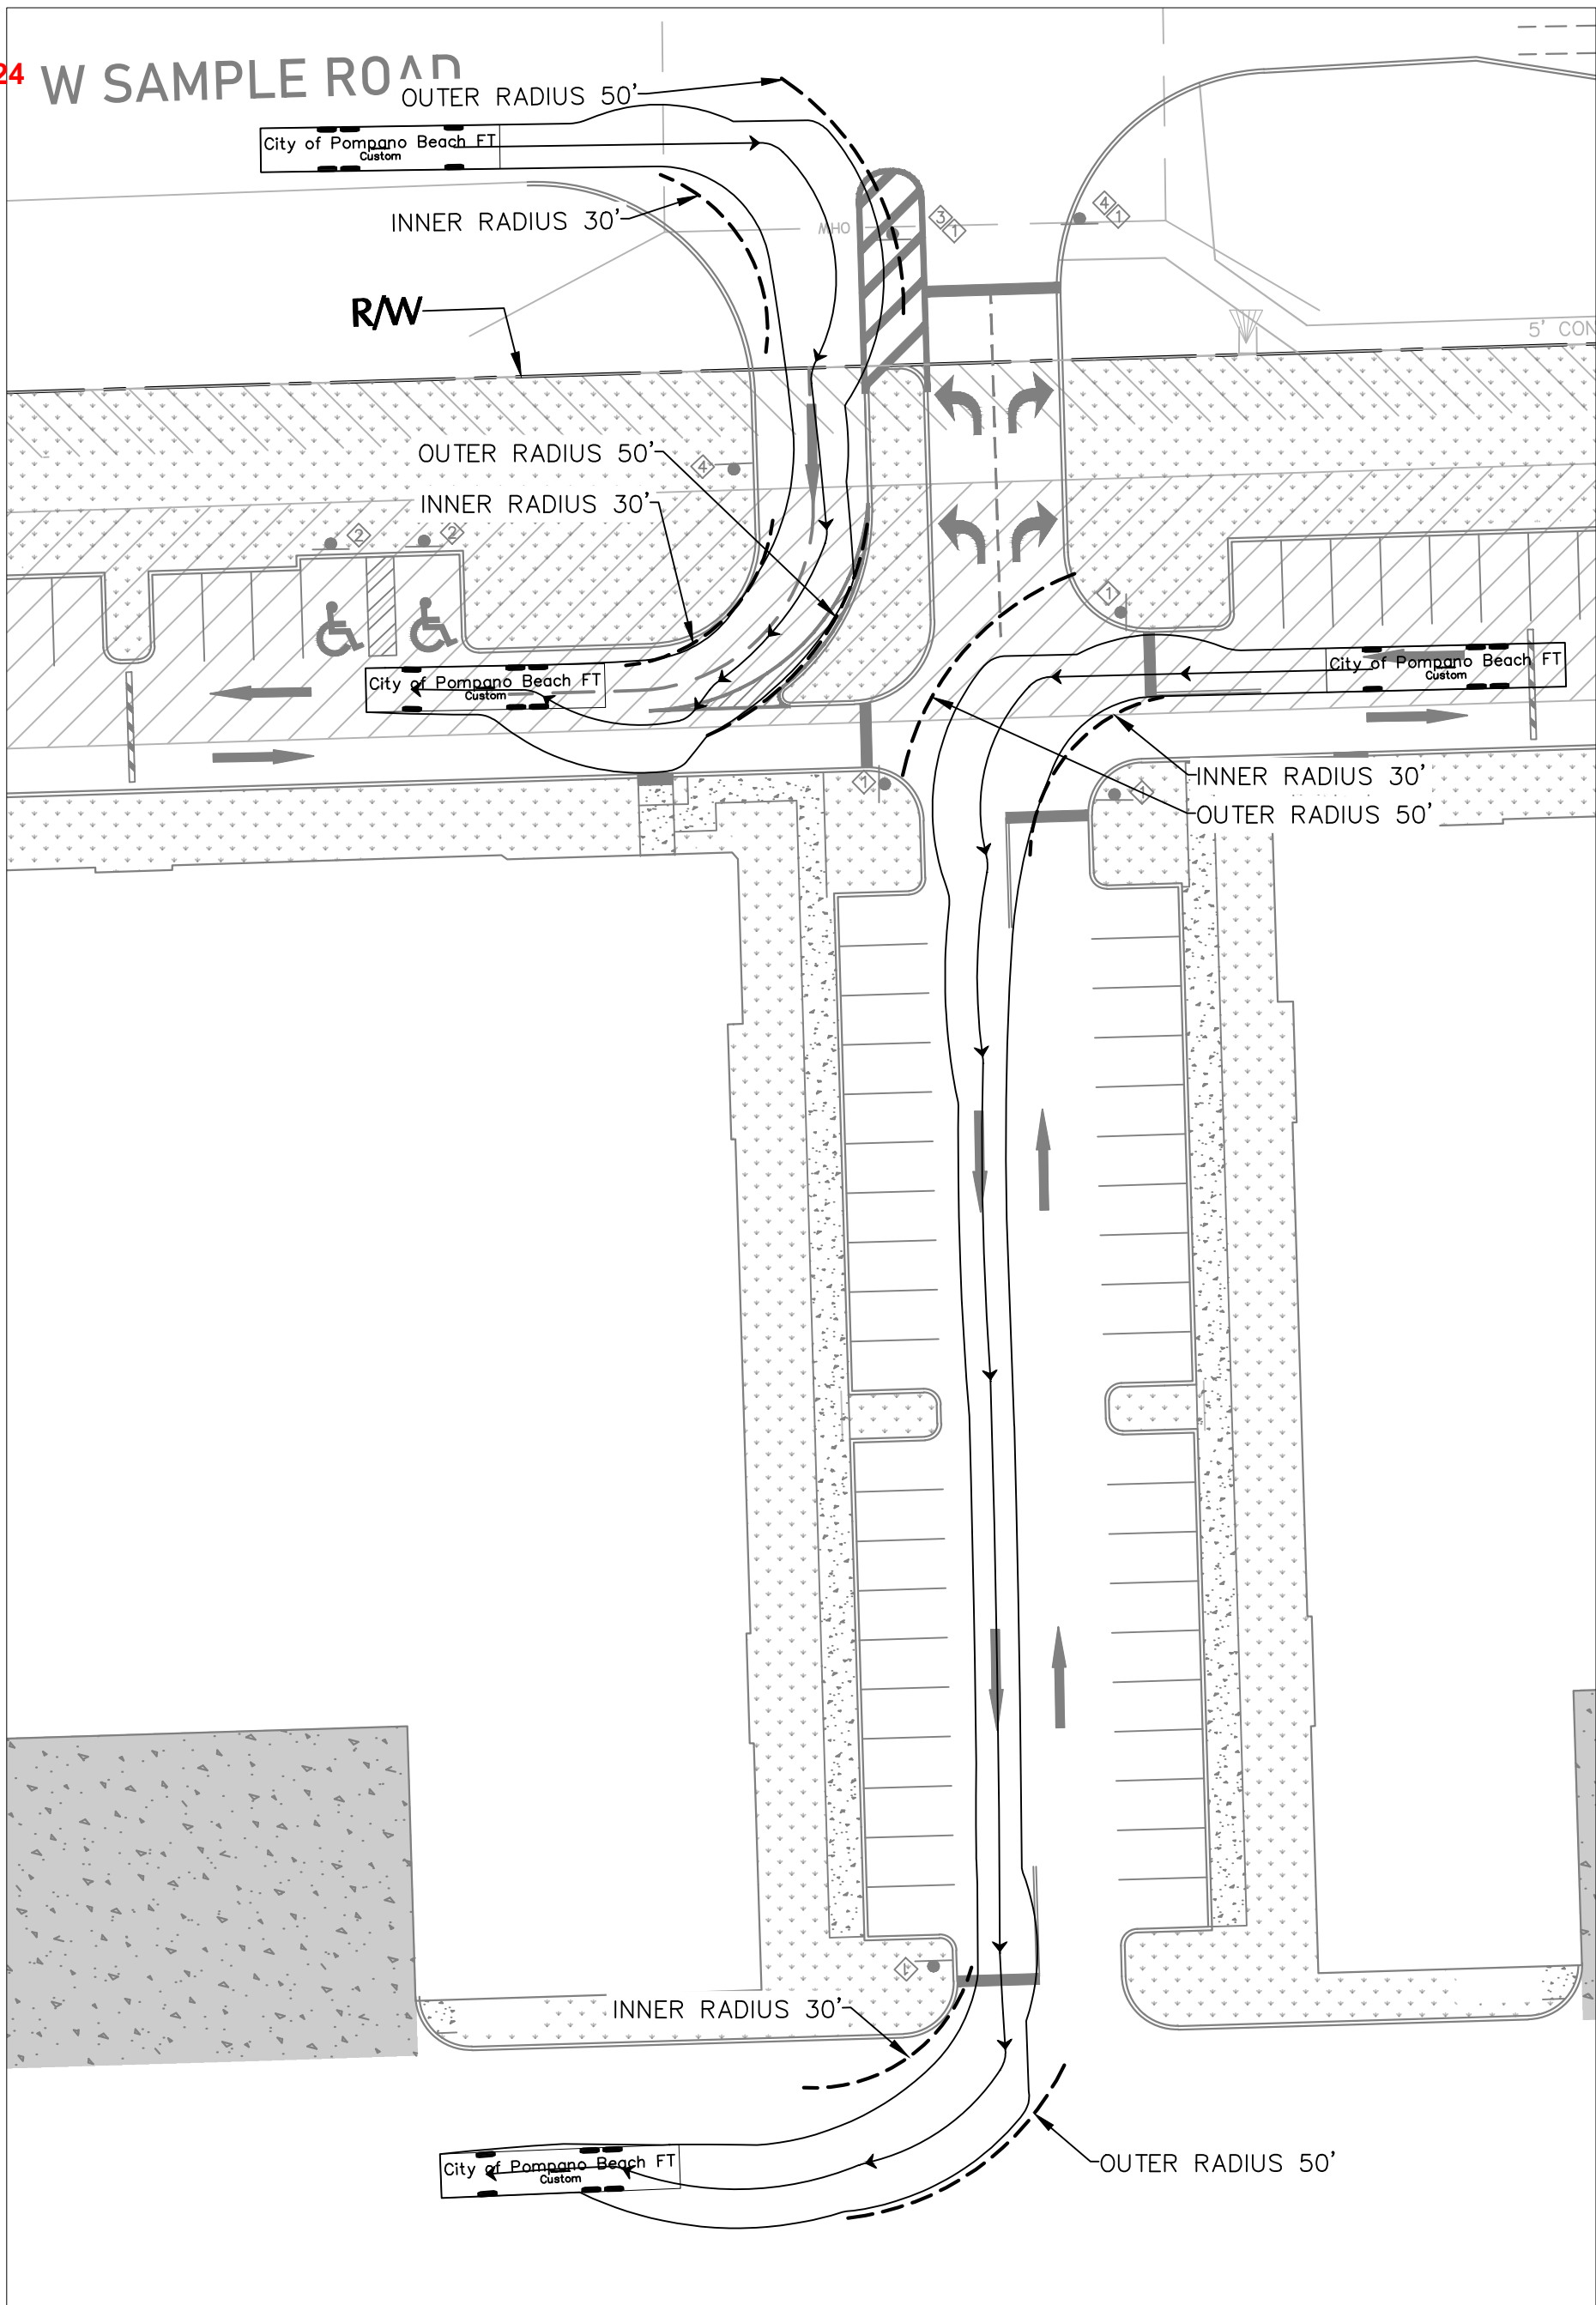




INSET 1

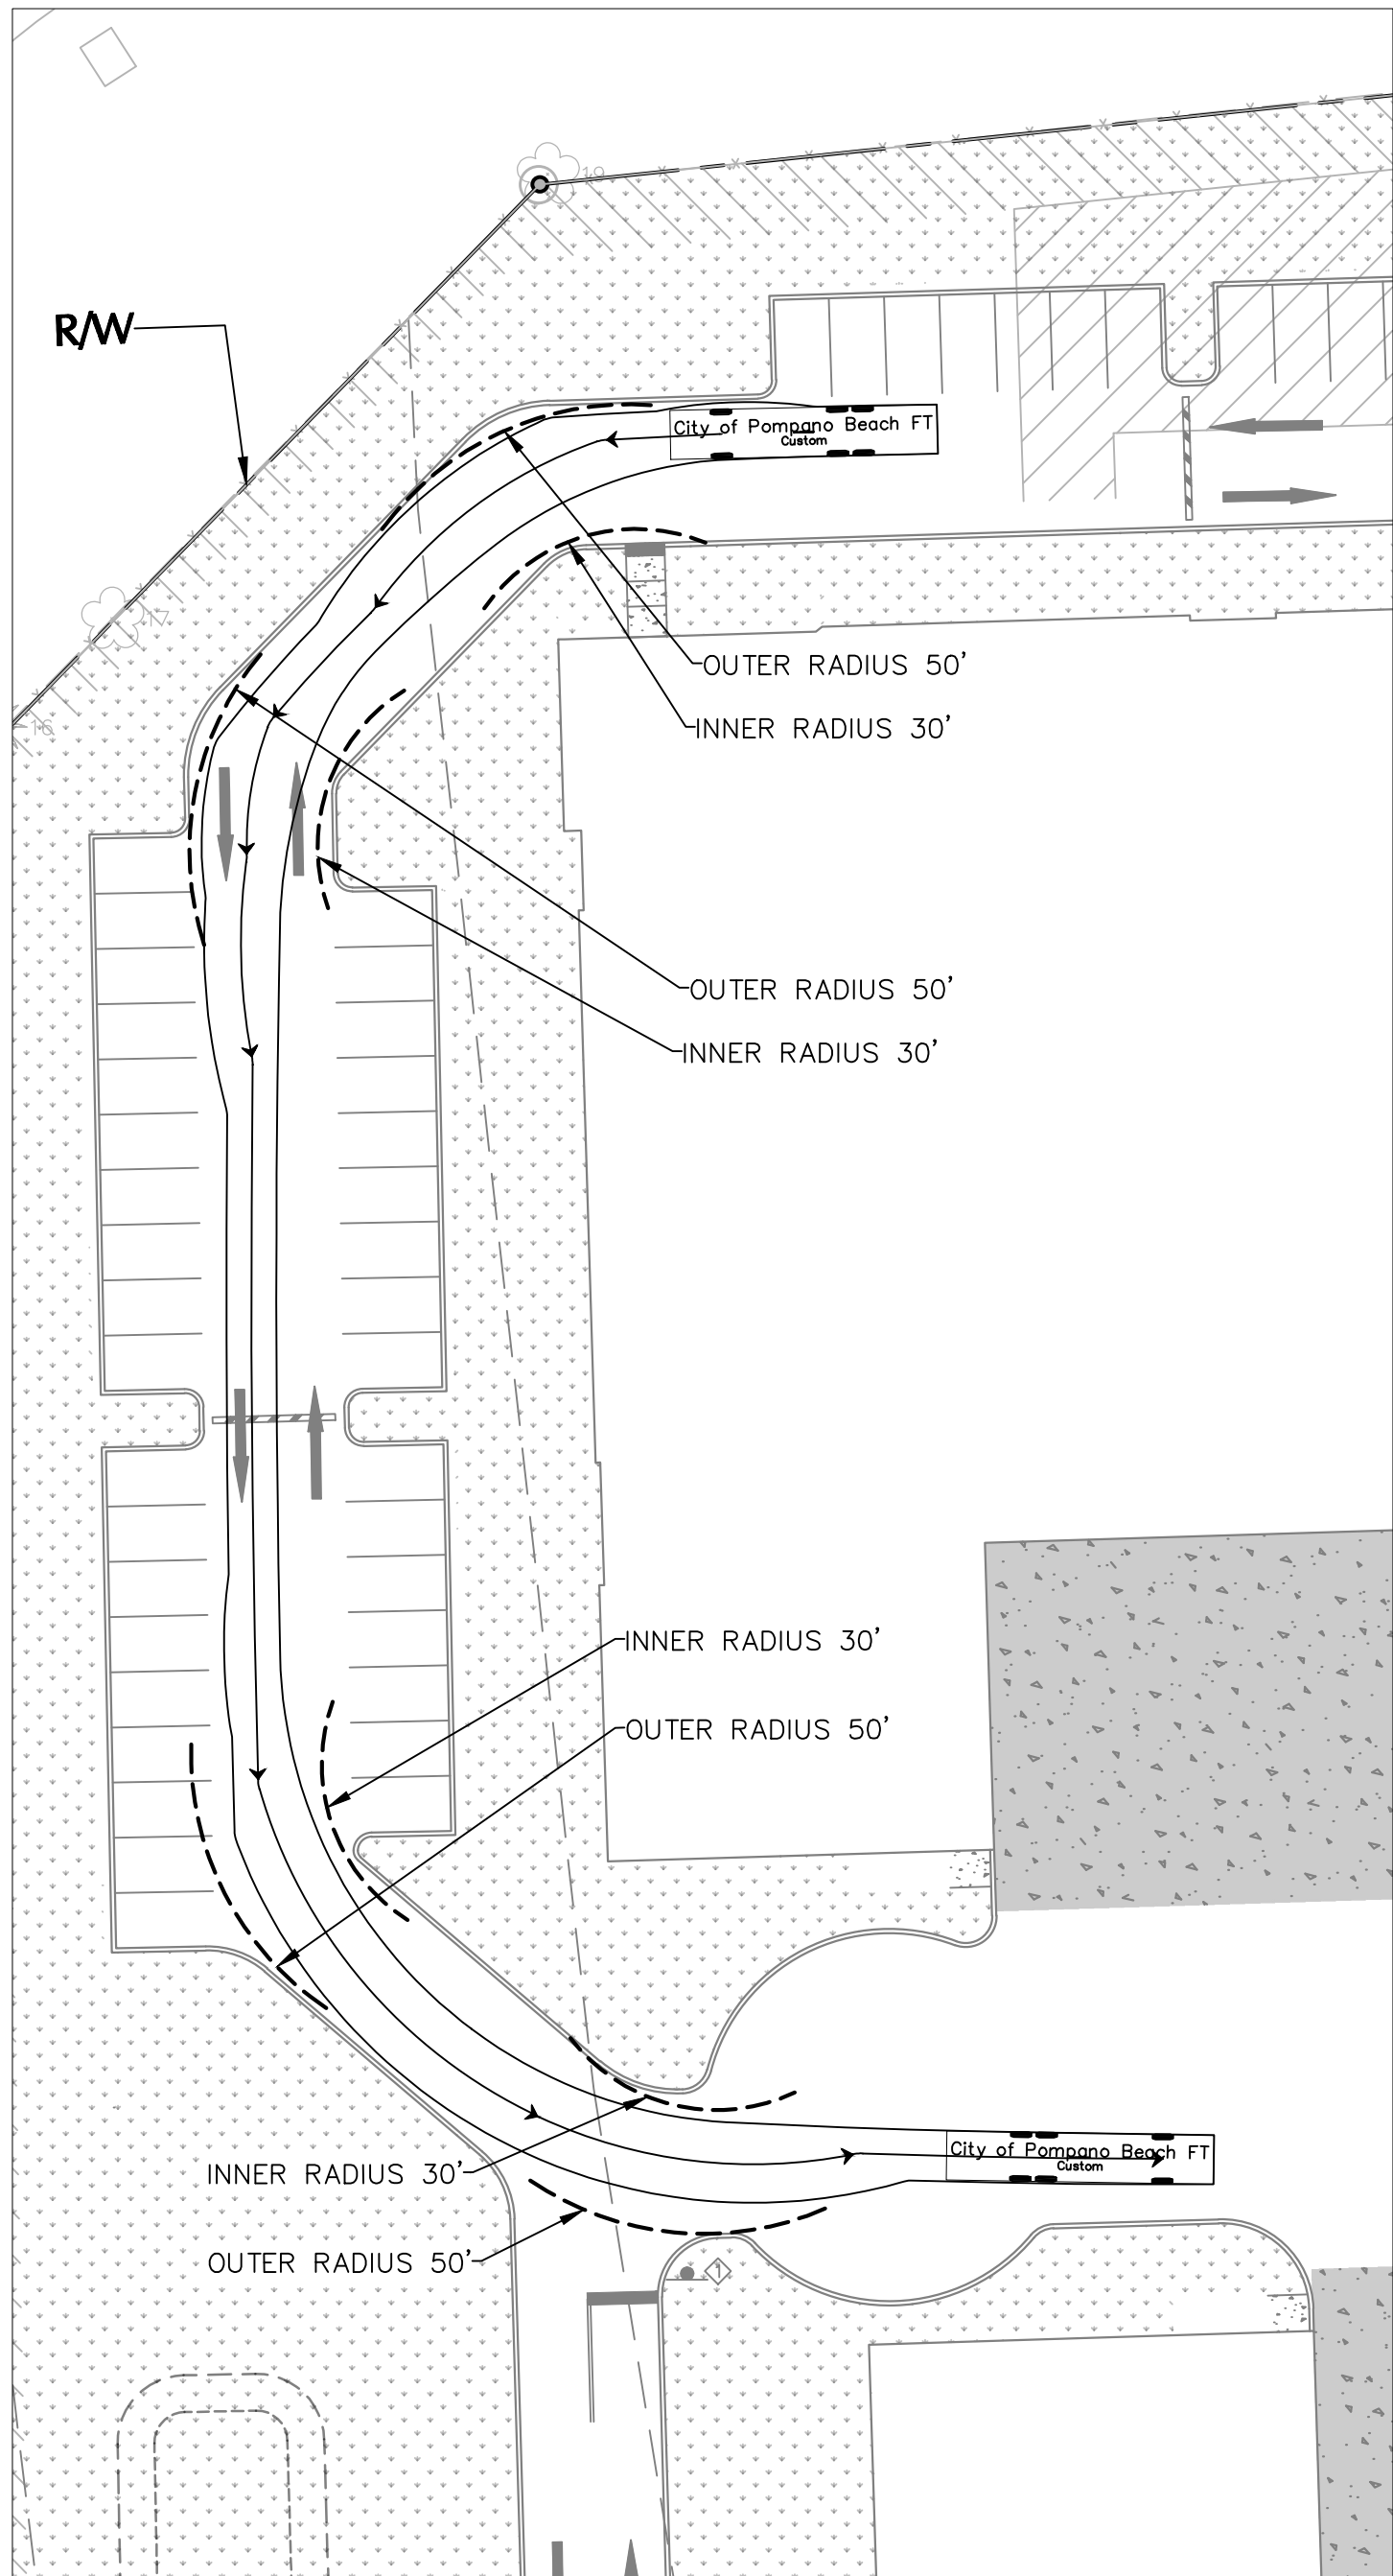


INSET 2

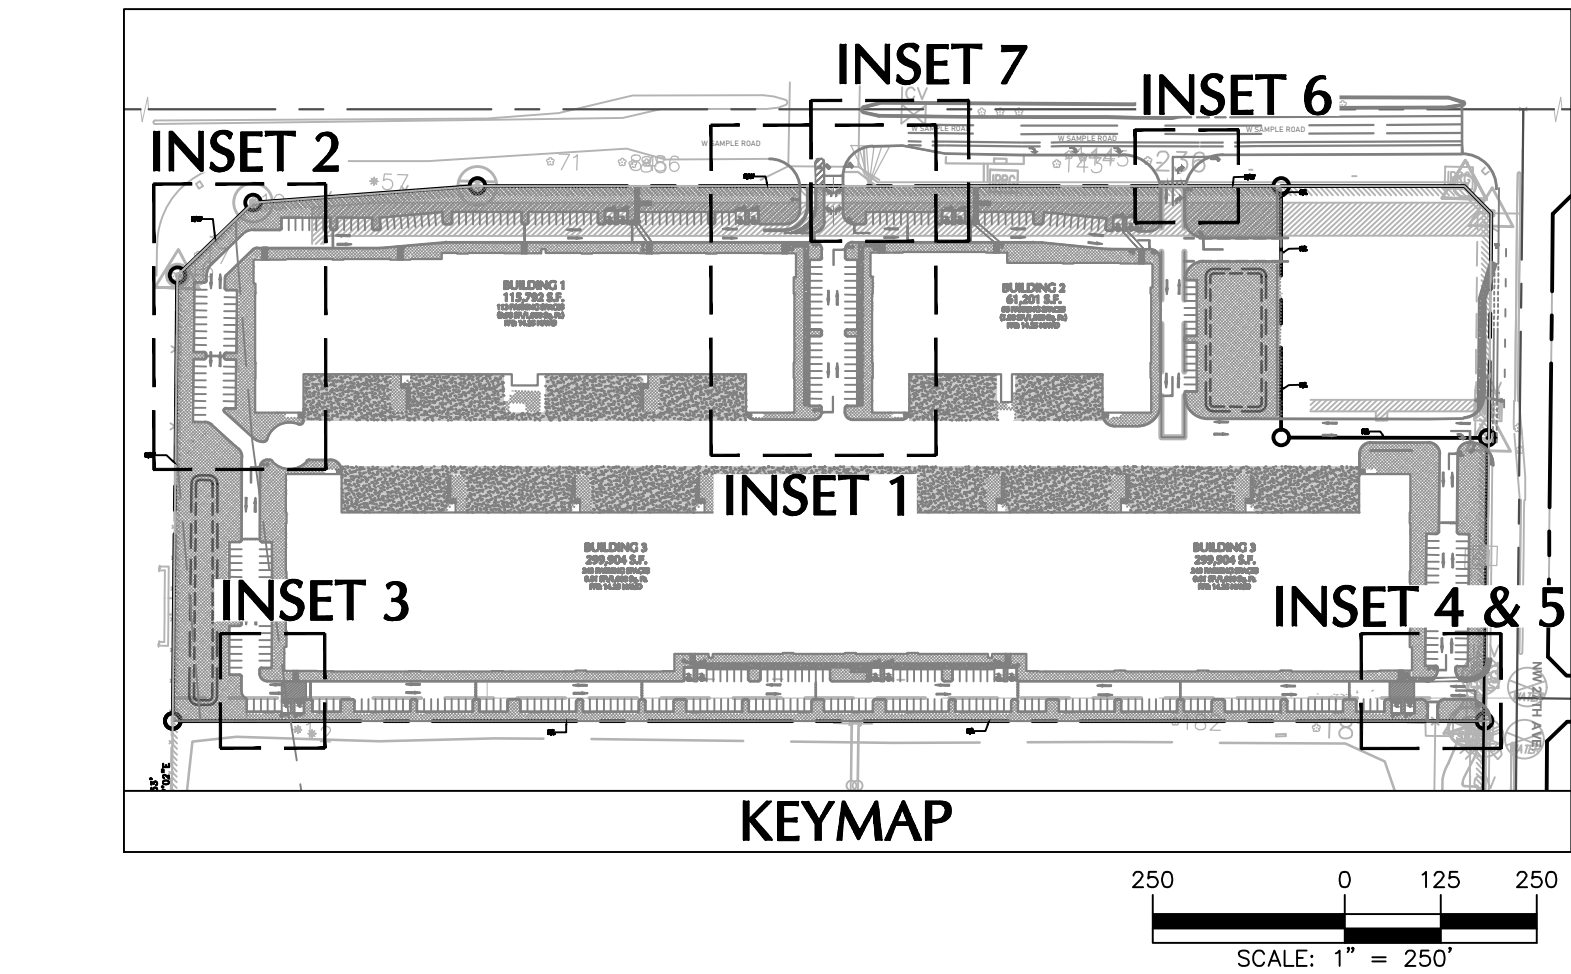


INSET 3

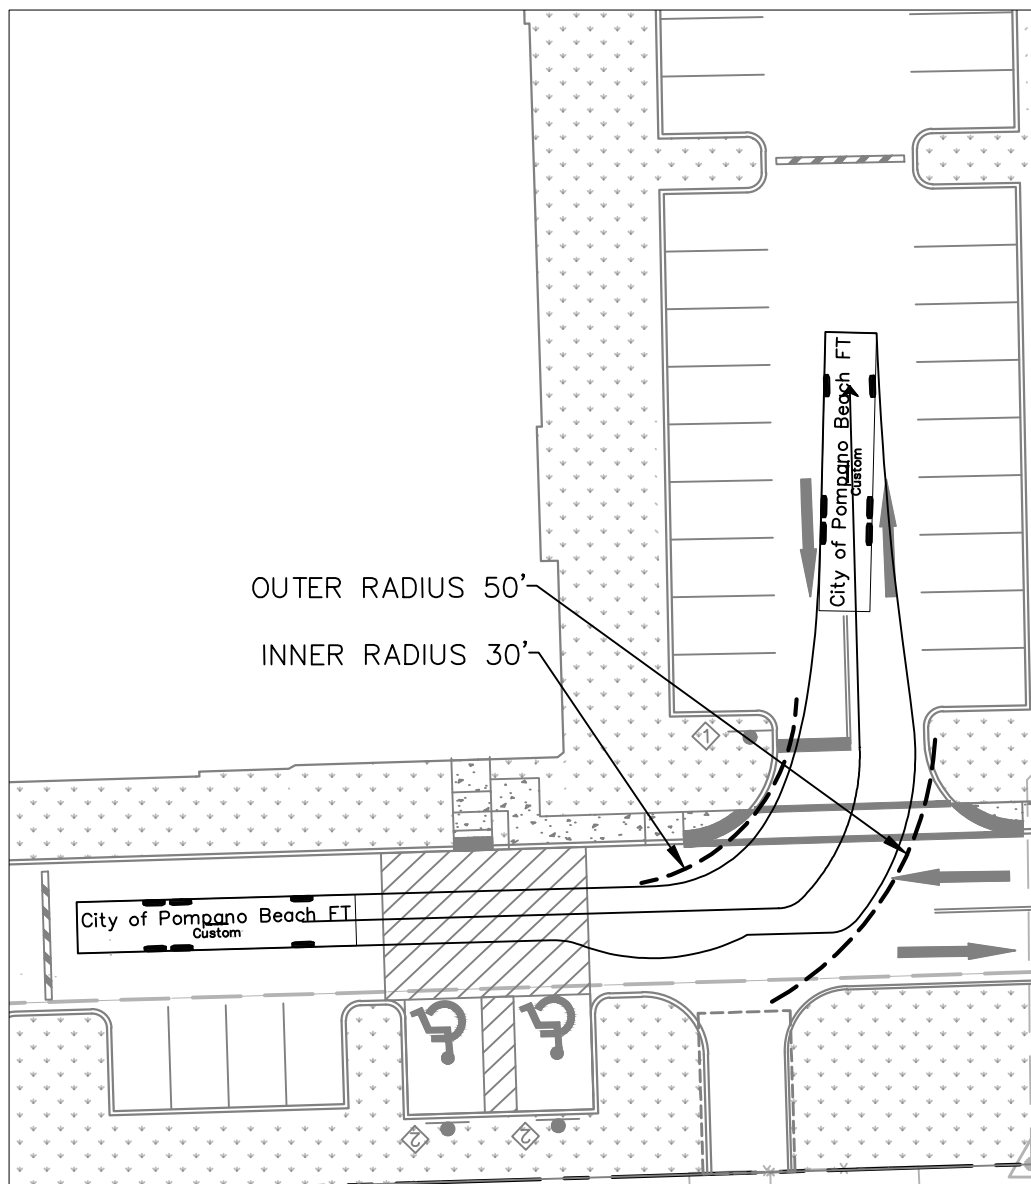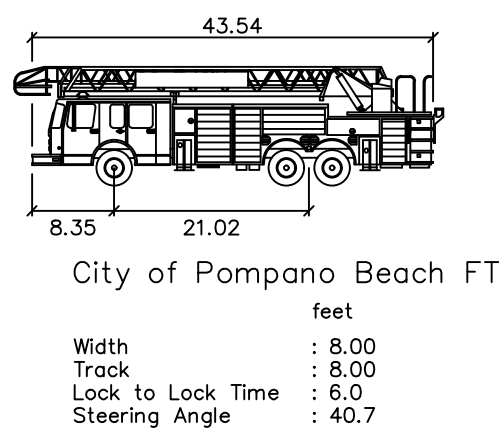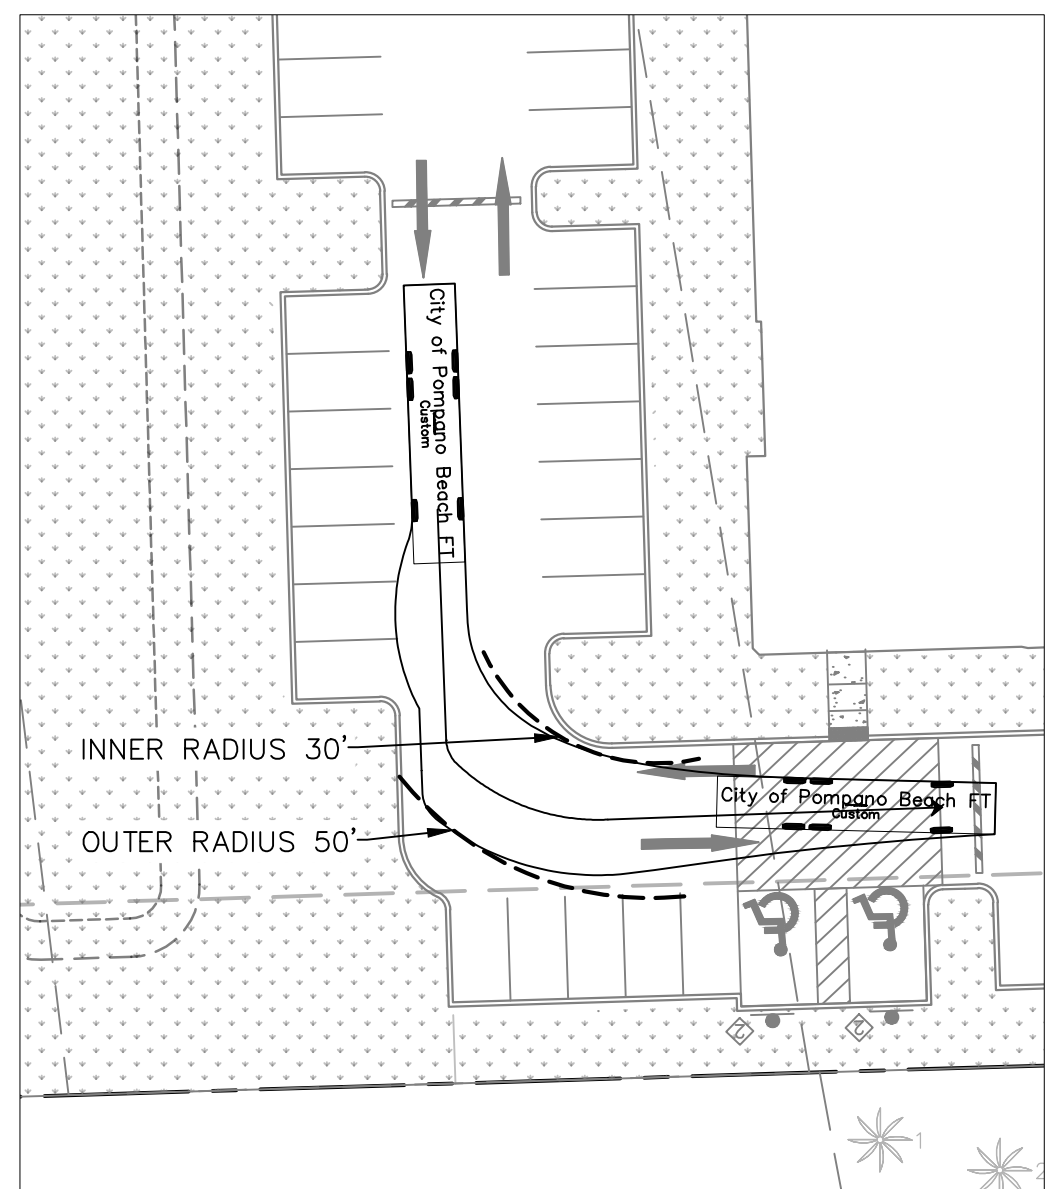


INSET 4

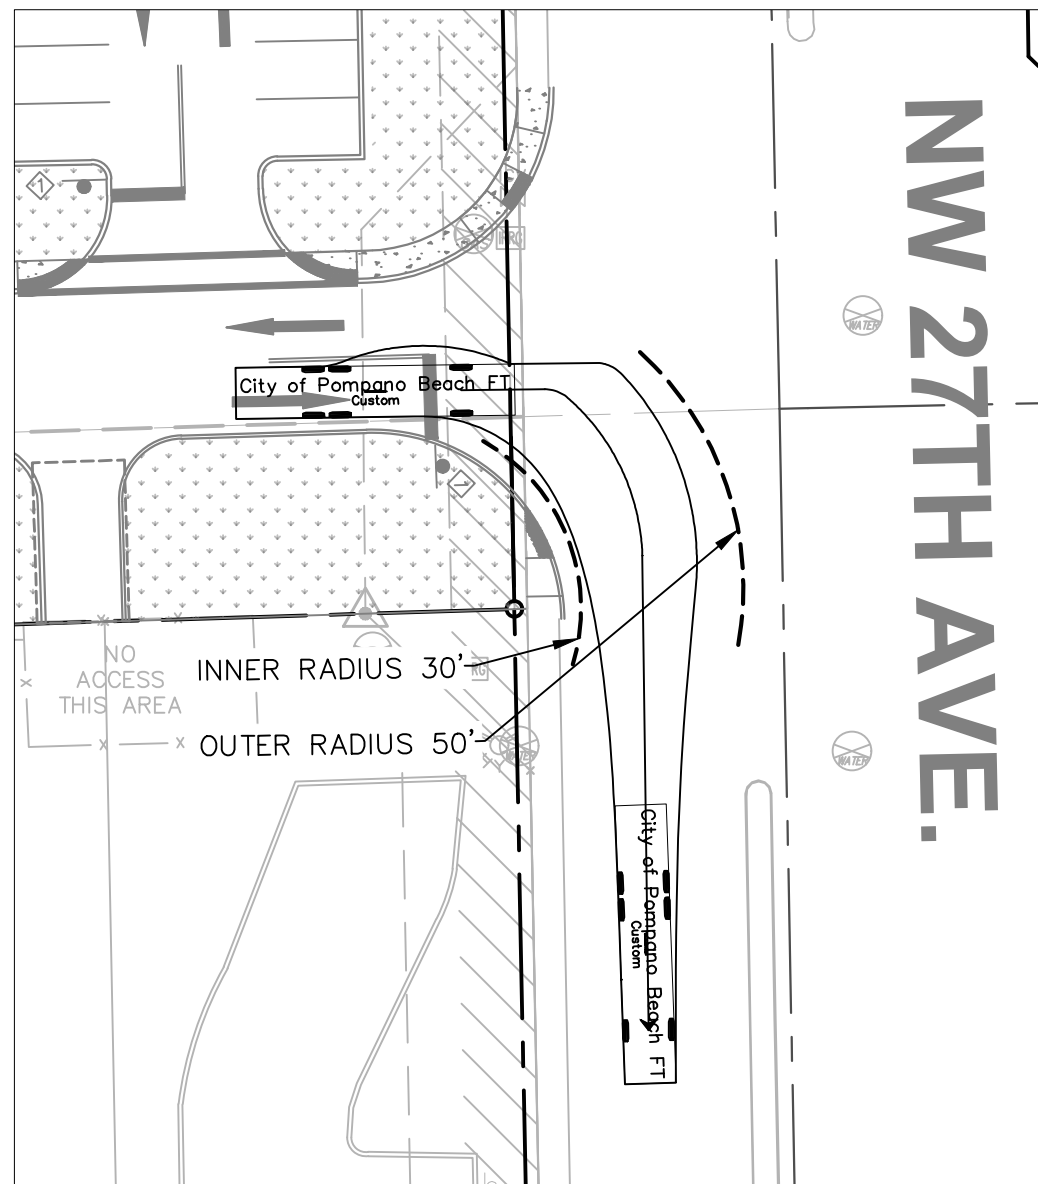

INSET 5

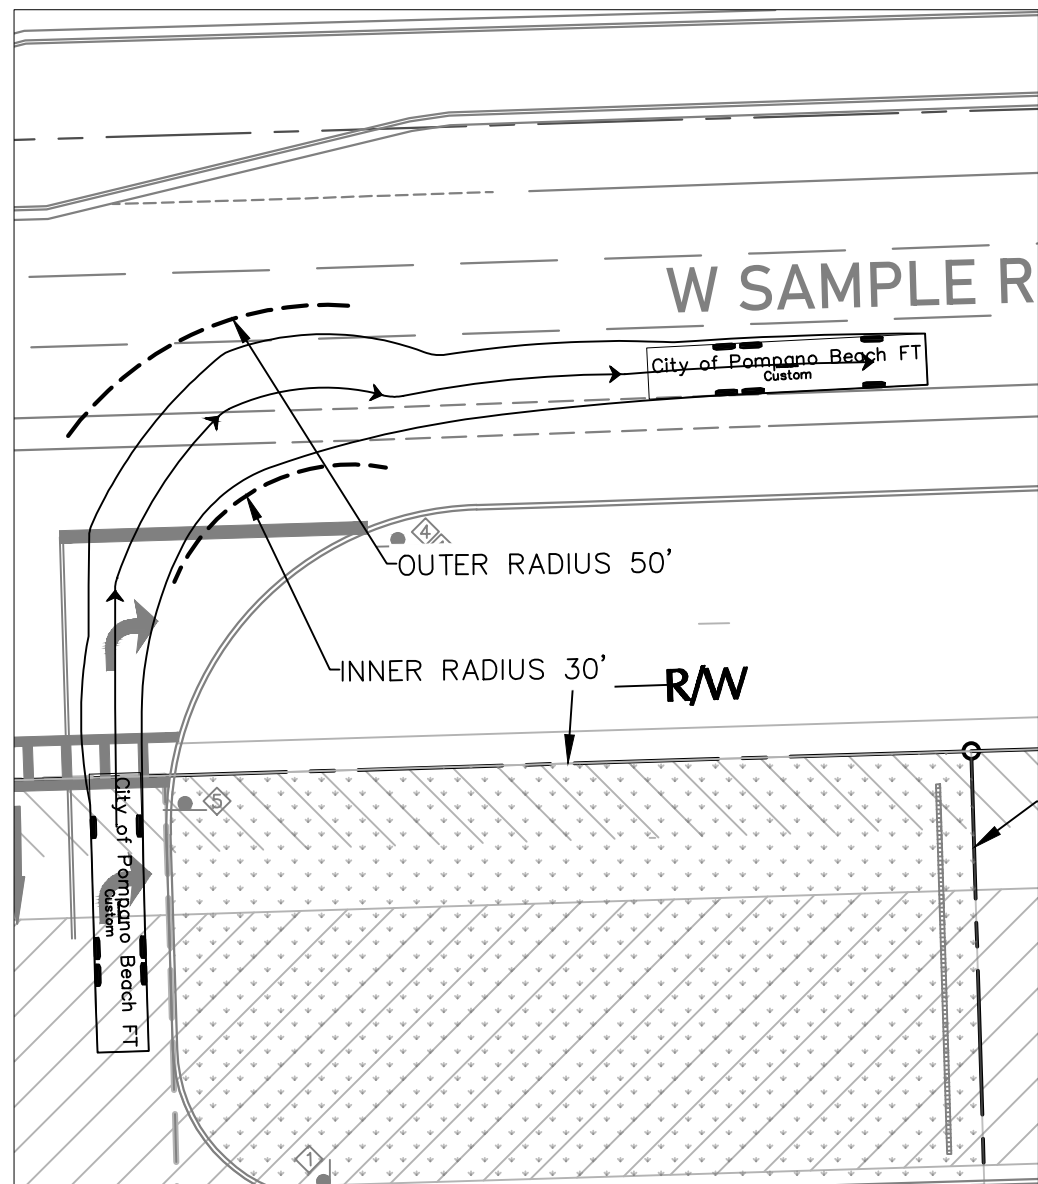

INSET 6

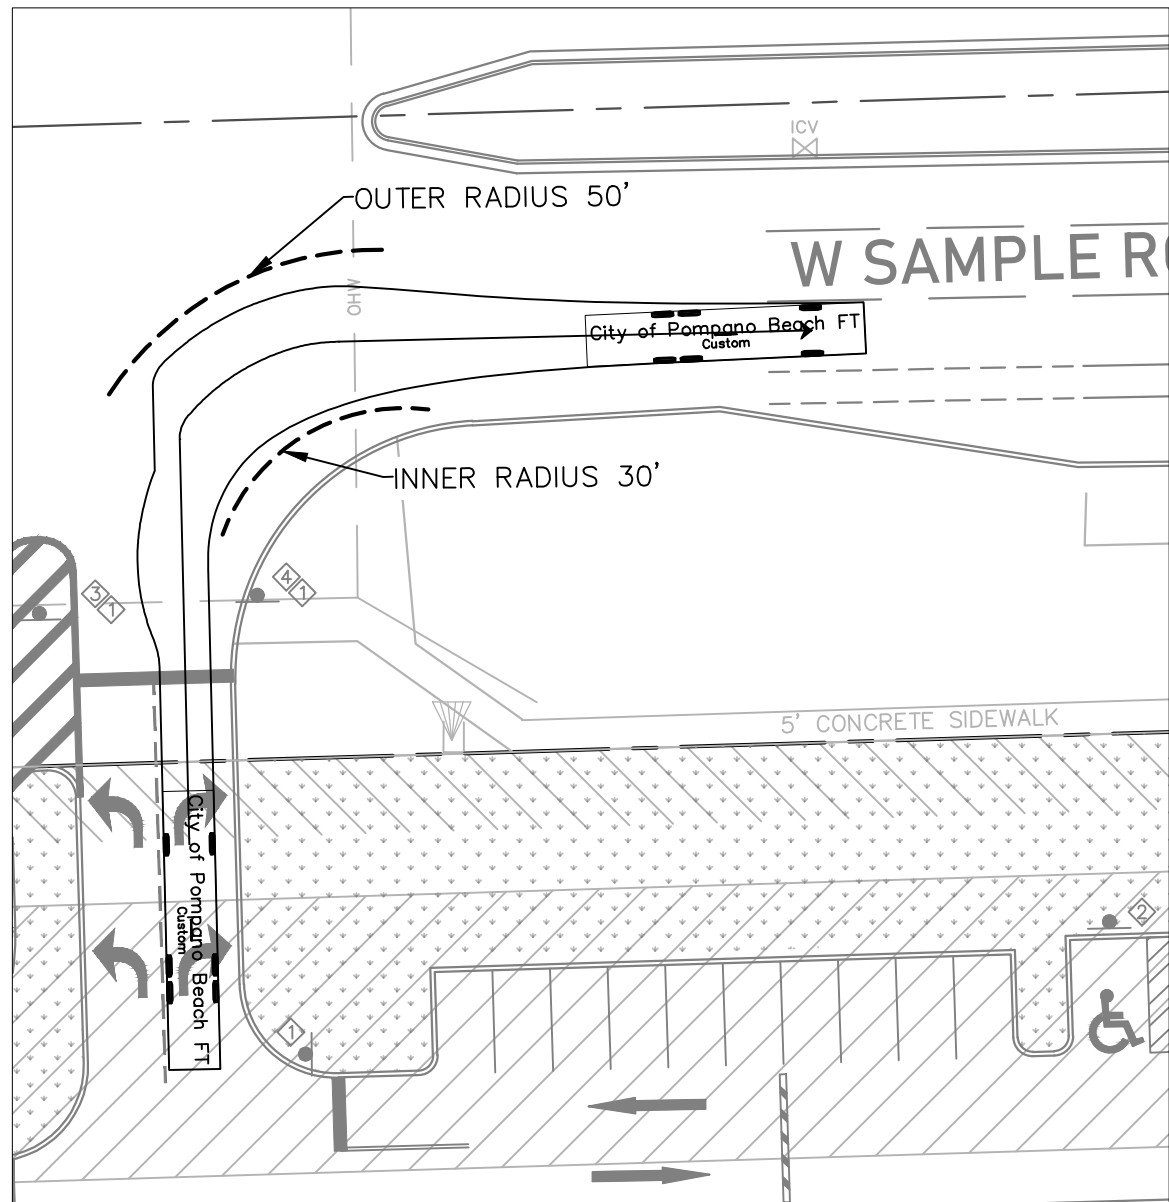

INSET 7

| Date | Description | No. |
|---|-------------|--|
| REVISIONS | | |
|  | | <div>This item has been digitally signed and sealed by Michael Carr, P.E. on the date adjacent to the seal.</div> <div>Printed Copies of this document are not considered signed and sealed and the signature must be verified on any electronic copies.</div> |
| SIGNATURE MICHAEL CARR PROFESSIONAL ENGINEER FL Lic. No. 72424 | | DATE SIGNED |
| <div>LANGAN</div> <div>Langan Engineering and Environmental Services, LLC</div> <div>110 East Broward Boulevard, Suite 1500 Fort Lauderdale, FL 33301</div> <div>T: 954.320.2100 F: 954.320.2101 www.langan.com FBPE Registry No. 00006601/LB8172/LB8198</div> | | |
| Project | | |
| FESTIVAL INDUSTRIAL | | |
| POMPANO BEACH | | |
| BROWARD COUNTY | | FLORIDA |
| Drawing Title | | |
| FIRE SITE ACCESS PLAN | | |
| Project No. | | Drawing No. |
| 330134201 | | |
| Date | | |
| FEBRUARY 2025 | | |
| Drawn By | | SP-4.1 |
| JAM | | |
| Checked By | | |
| MPC | | |